


TIP PROJECT: B-4926

**STATE OF NORTH CAROLINA
DEPARTMENT OF TRANSPORTATION**

**PAVEMENT MARKING PLAN
LENOIR COUNTY**

**LOCATION: BRIDGE NO. 20 AND BRIDGE NO. 34 ON NC 55
OVER THE NEUSE RIVER**

<small>TIP NO.</small> B - 4926	<small>SHEET NO.</small> PMP - 1
<small>APPROVED:</small> <small>DocuSigned by: Steve Miller 9F80C15CE8B48...</small>	
<small>DATE:</small> _____	
<small>SEAL</small> 	
<small>DOCUMENT NOT CONSIDERED FINAL UNLESS ALL SIGNATURES COMPLETED</small>	

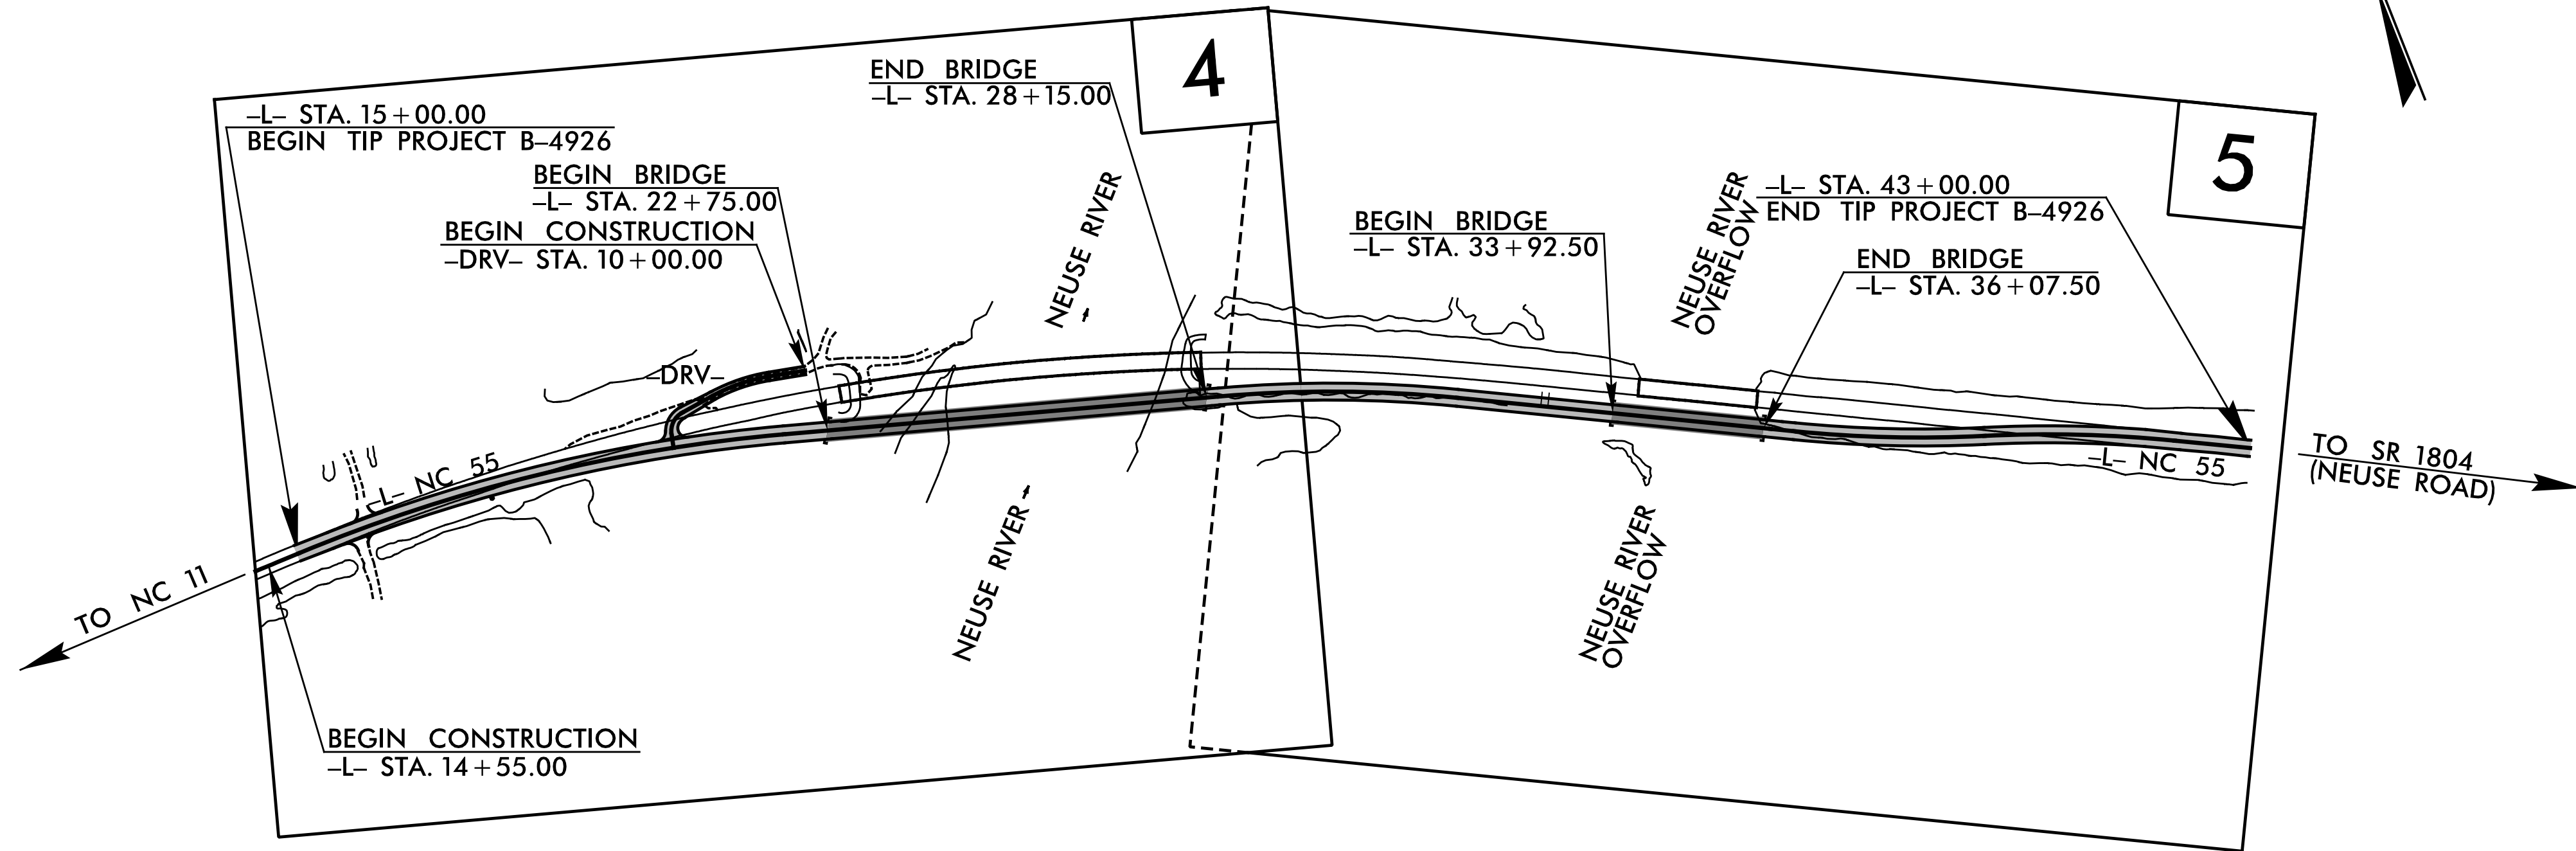


INDEX

<small>SHEET NO.</small>	<small>DESCRIPTION</small>
PMP-1	PAVEMENT MARKING PLAN TITLE SHEET
PMP-2	PAVEMENT MARKING SCHEDULE & QUANTITIES
PMP-3	GENERAL NOTES & ROADWAY STANDARD DRAWINGS
PMP-4-5	PAVEMENT MARKING DETAIL

N.C.D.O.T. CONTACT INFORMATION

<u>Mitch Eaton, P.E.</u>	SIGNING AND DELINEATION REGIONAL ENGINEER
<u>Andrew Scott</u>	SIGNING AND DELINEATION PROJECT DESIGN ENGINEER

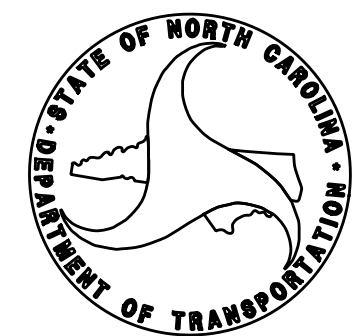

**PLAN PREPARED BY:
SEPI, INC.**

<u>Steve Miller, P.E.</u>	PROJECT MANAGER
<u>John Bauman, P.E.</u>	DESIGN ENGINEER



4/1/2024 10:18:51 AM S:\E18\015\00_B-4926\TP\T-Office\PM\B-4926_PMP-1.dgn