


6/23/16

0 5 10	PROJ. REFERENCE NO.	SHEET NO.
■■■■■	B-4926	X-17

150 140 130 120 110 100 90 80 70 60 50 40 30 20 10 0 10 20 30 40 50 60 70 80 90 100 110 120 130 140 150

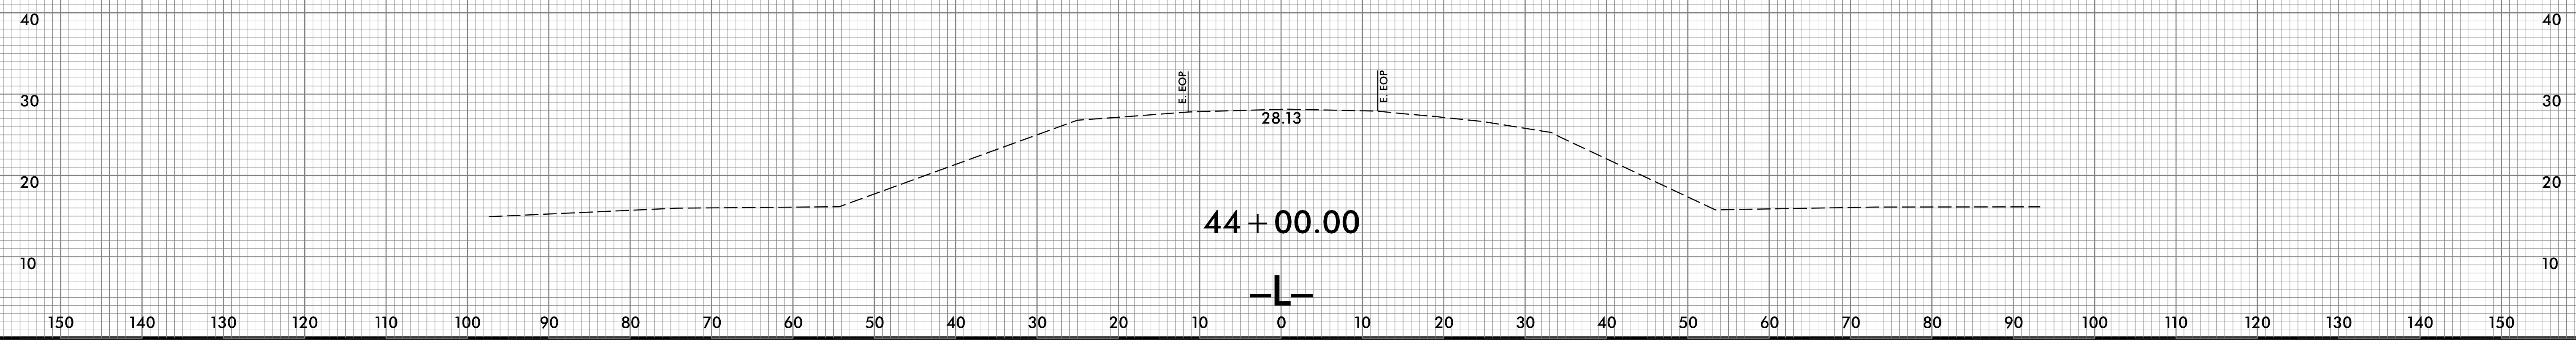

1/23/2024  
 \\XSC\B-4926\_Red\XPL.L.dgn  
 User:fridaer-dne