



TAPERED ACCELERATION LANE

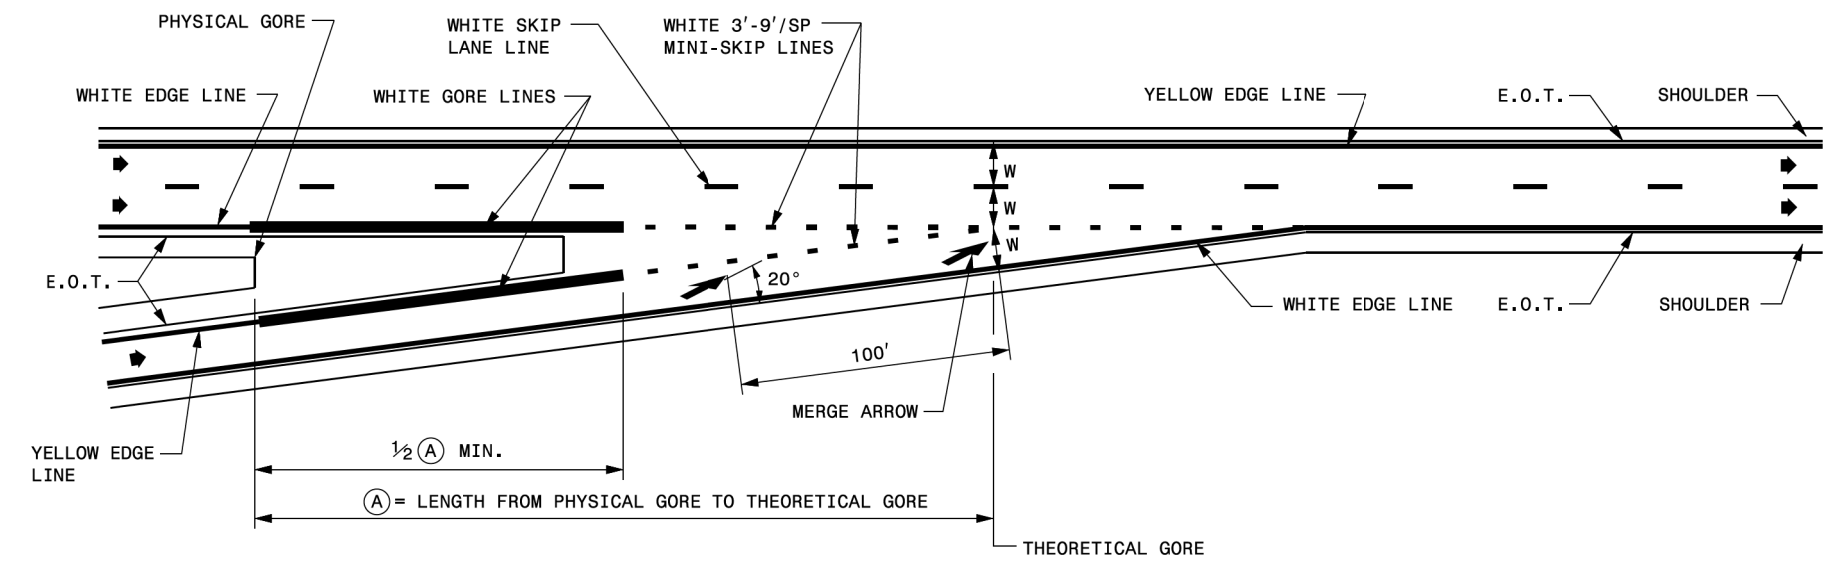

PARALLEL ACCELERATION LANE

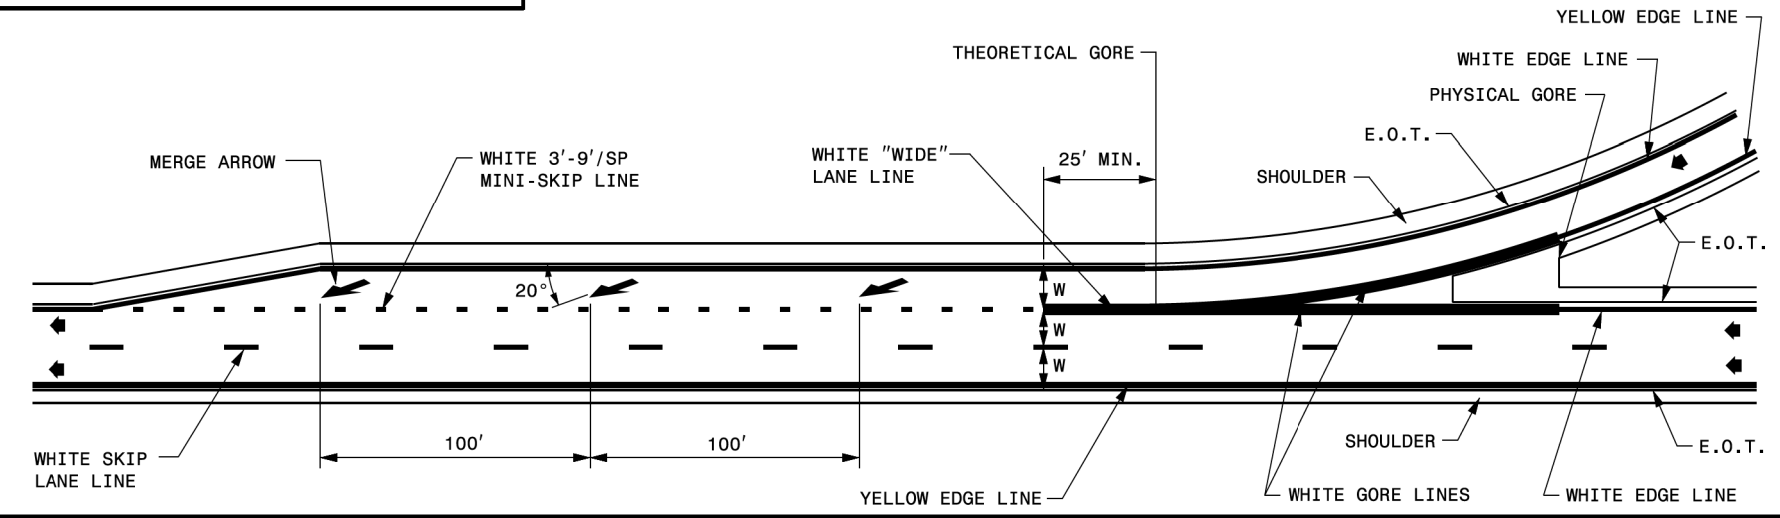

GENERAL NOTES:

- 1- LINE WIDTH ON ENTRANCE AND EXIT RAMP SHALL MATCH THE LINE WIDTH ON THE MAINLINE.
- 2- GORE LINE MARKINGS TERMINATE AT THE PHYSICAL GORE.
- 3- LANE LINES INDICATED AS "WIDE" SHALL BE AT LEAST TWICE THE WIDTH OF THE NORMAL LINE.
- 4- GORE LINES SHALL BE TWICE THE WIDTH OF THE NORMAL LINE.
- 5- REFER TO ROADWAY STANDARD DRAWINGS 1205.01 AND 1205.08 FOR ADDITIONAL PAVEMENT MARKING GUIDANCE.

LEGEND	
W	= WIDTH OF TRAVEL LANE
E.O.T.	= EDGE OF TRAVEL
➔	DIRECTION OF TRAFFIC FLOW
—	PAVEMENT MARKING SYMBOLS

1-24 STATE OF NORTH CAROLINA
DEPT. OF TRANSPORTATION
DIVISION OF HIGHWAYS
RALEIGH, N.C.

ROADWAY STANDARD DRAWING FOR
PAVEMENT MARKINGS
EXIT AND ENTRANCE RAMP

8/17/99
2/13/2024
C:\2013\1900785_002_HI-0016_US_74_From_E\CADD\HI-0017_Traffic\Pavement_Markings\HI-0017_PMP_05.dgn
lsr:hl:astar