



B1
04 | 08
STA. 17+40 -L-
CUT SECTION

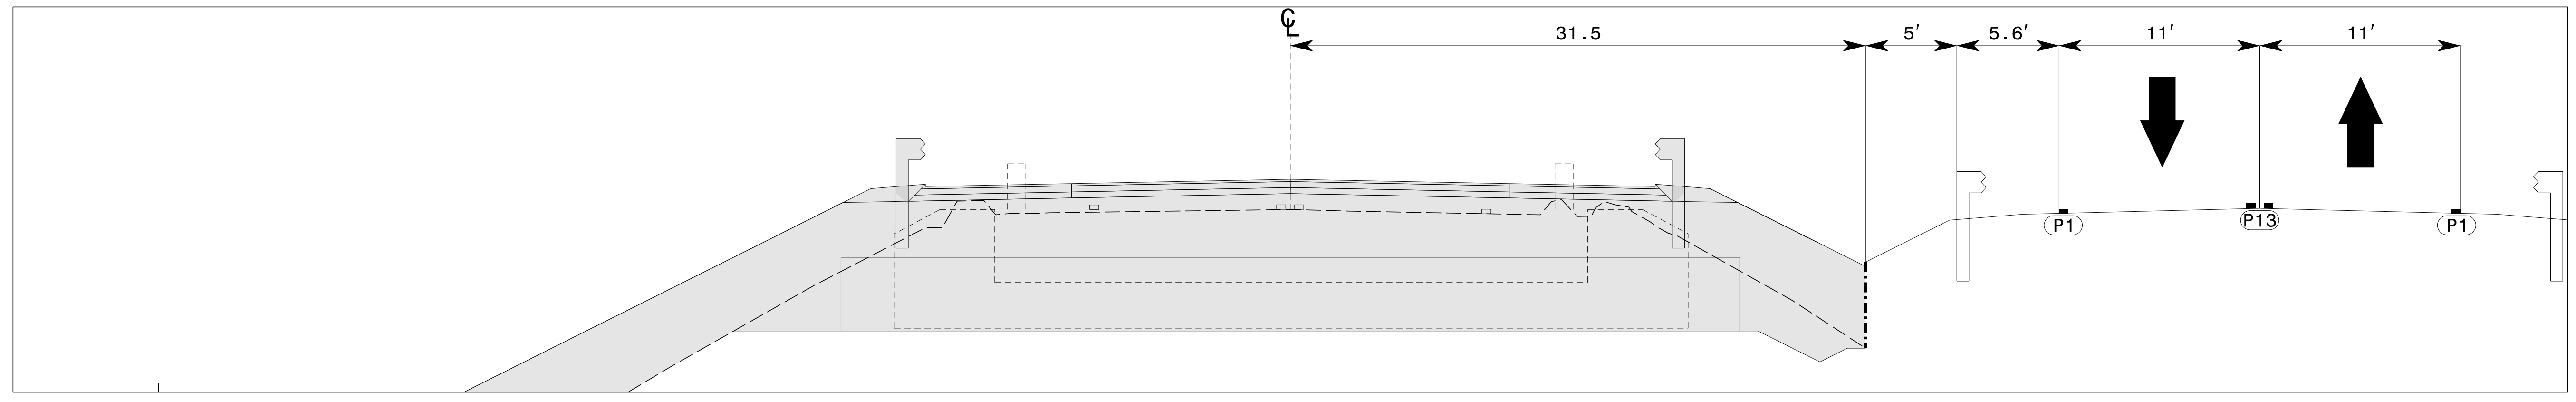


B2
05 | 08
STA. 17+40 -L-
CUT SECTION

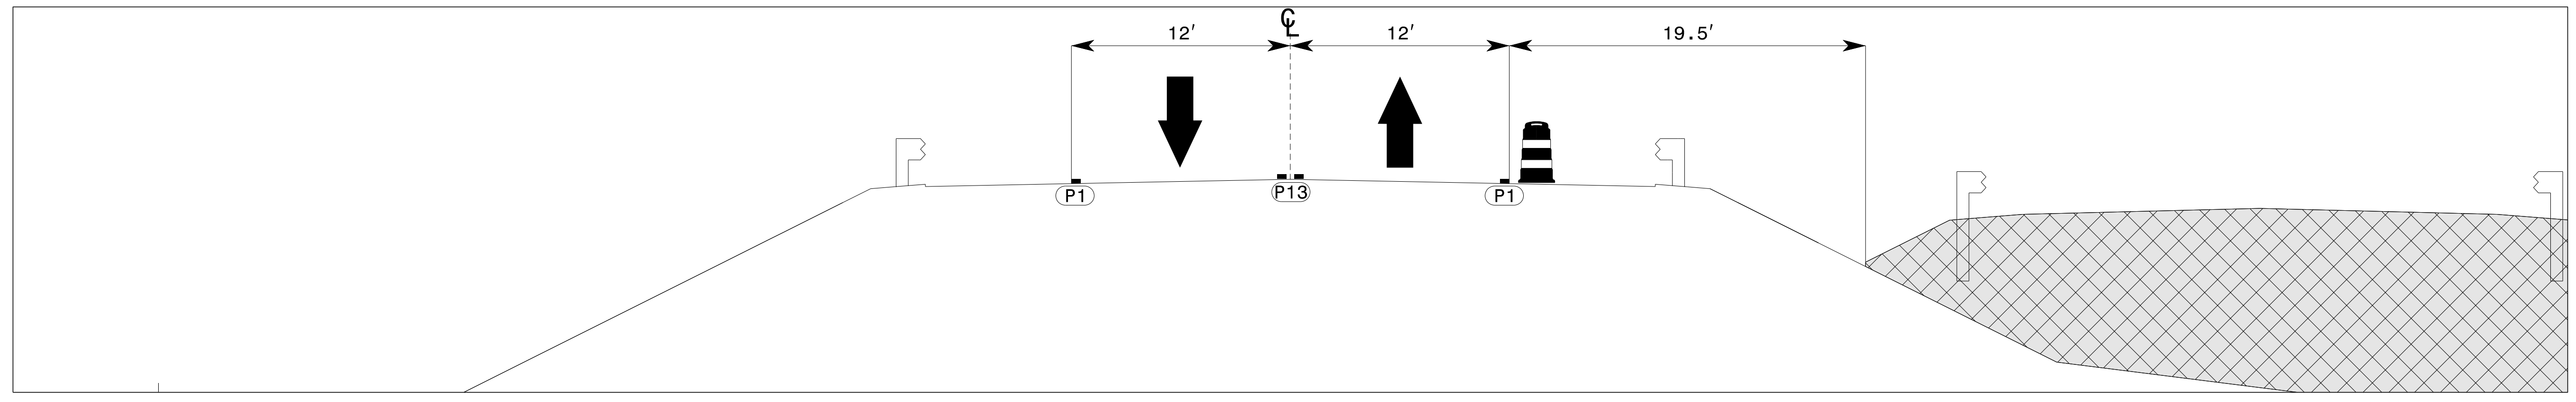

B3
06 | 08
STA. 17+40 -L-
CUT SECTION


6/4/2024
\\wei-fs01\projects\2020\20130101\BR-0062\Traffic Design\Pre-Let\Plan\WZTC\Traffic Design\Pre-Let\Plan\WZTC\BR-0062_TMP_08_TCS_B.dgn
User: AHayes

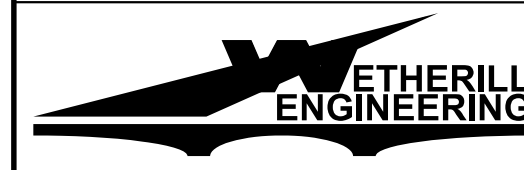

1223 Jones Franklin Rd.
Raleigh, N.C. 27606
License No. F-0377
Bus: 919 851 8077
Fax: 919 851 8107

TRANSPORTATION PLANNING/DESIGN - BRIDGE/STRUCTURE DESIGN
CIVIL/SITE DESIGN - GIS/GPS - CONSTRUCTION OBSERVATION

APPROVED: *Greg S. Purvis*
DATE: 6/4/2024

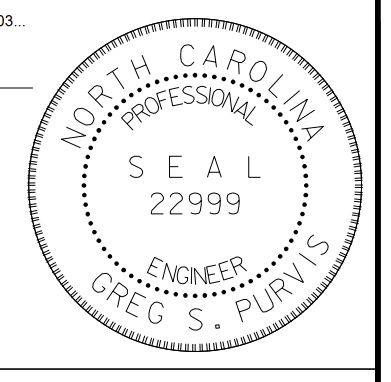

**DOCUMENT NOT CONSIDERED FINAL
UNLESS ALL SIGNATURES COMPLETED**

