


09/20/2023

TIP PROJECT: BR-0062

T.I.P. NO.	SHEET NO.
BR-0062	UC-1

BRIDGE #030014

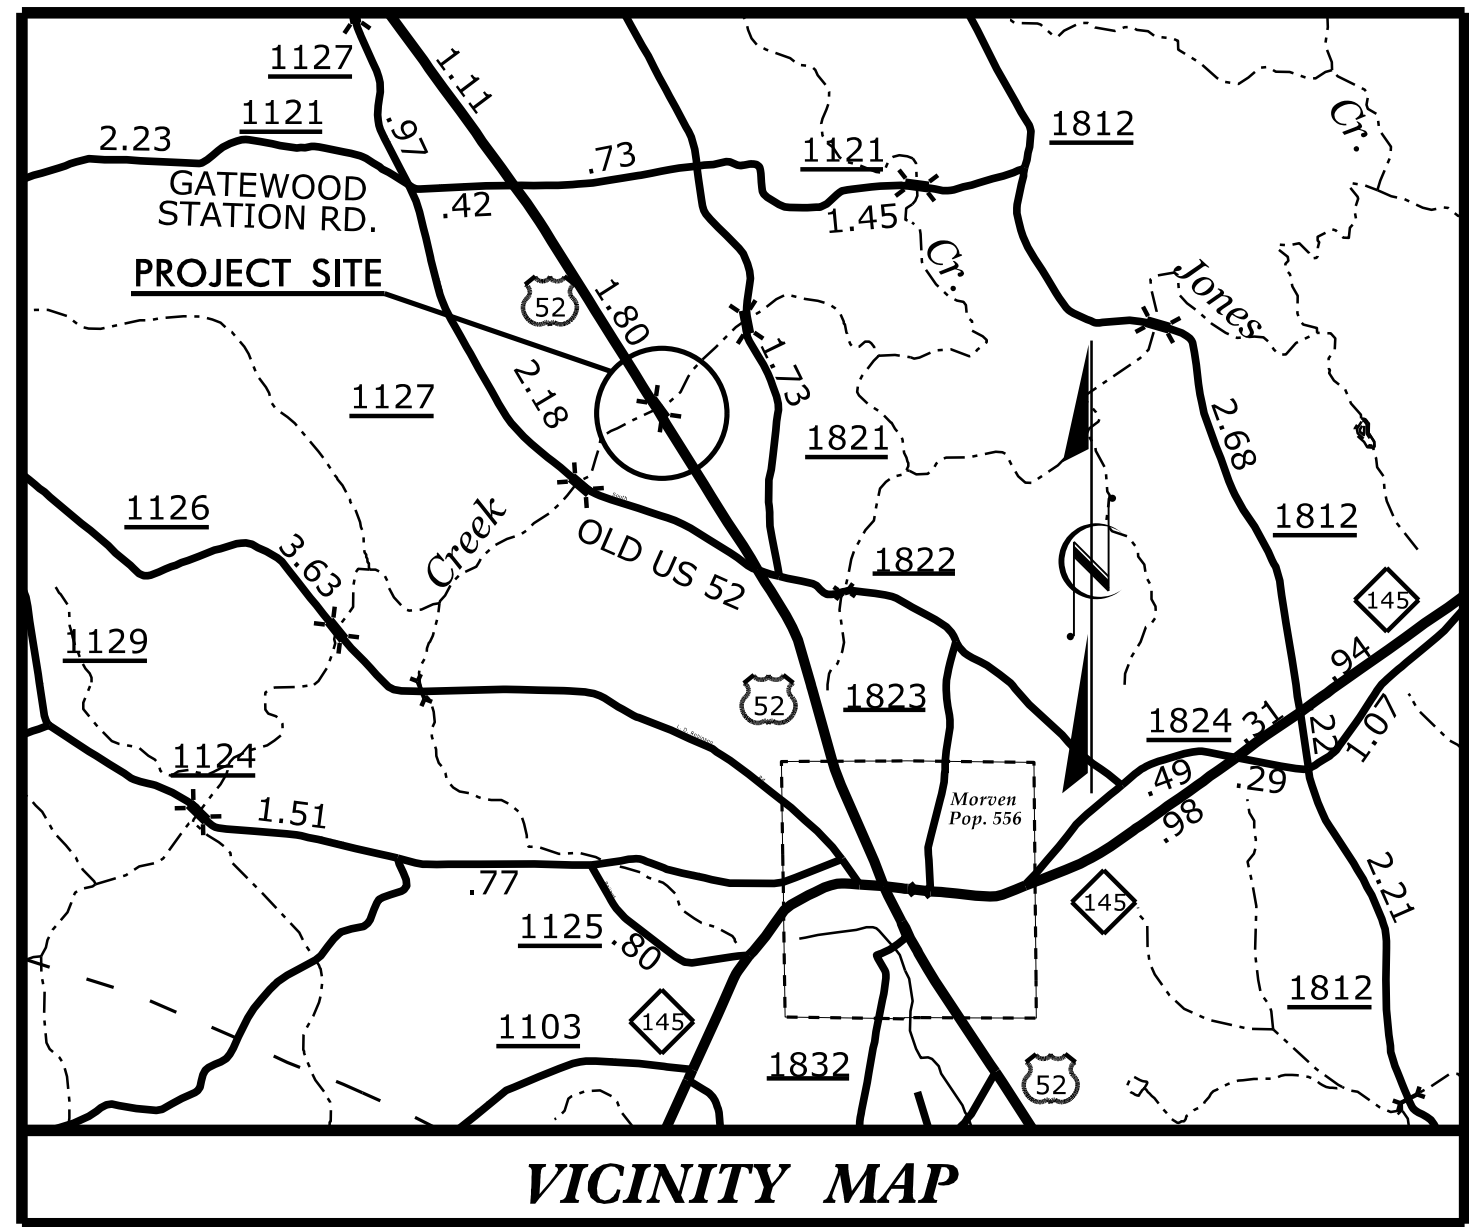


STATE OF NORTH CAROLINA
DIVISION OF HIGHWAYS


UTILITY CONSTRUCTION PLANS
ANSON COUNTY

LOCATION: REPLACE BRIDGE OVER SOUTH FORK JONES CREEK
ON US 52

TYPE OF WORK: WATER RELOCATION

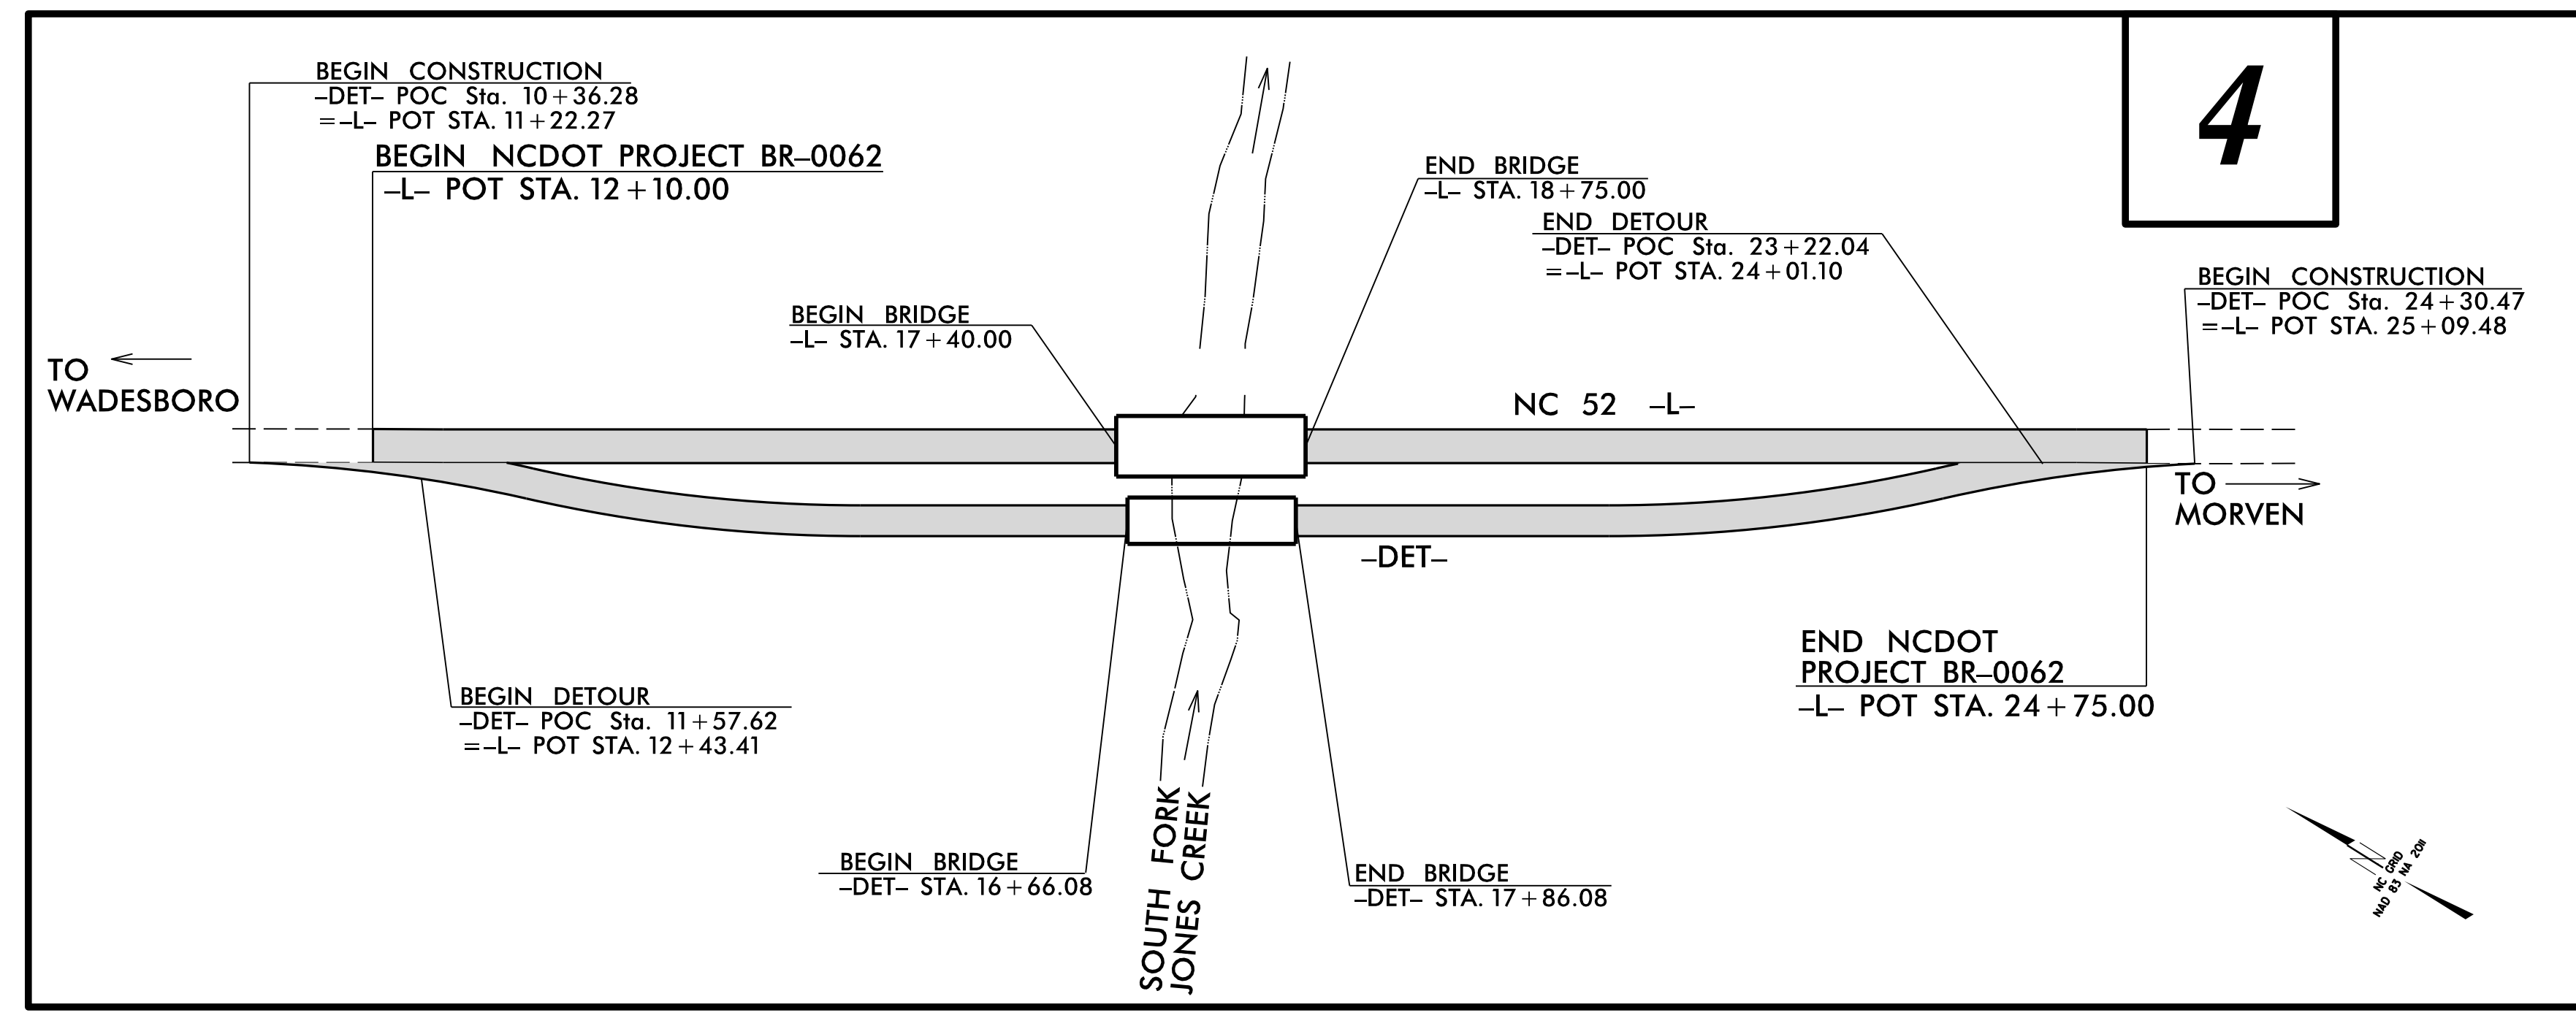

DOCUMENT NOT CONSIDERED FINAL
UNTIL ALL SIGNATURES ARE COMPLETED

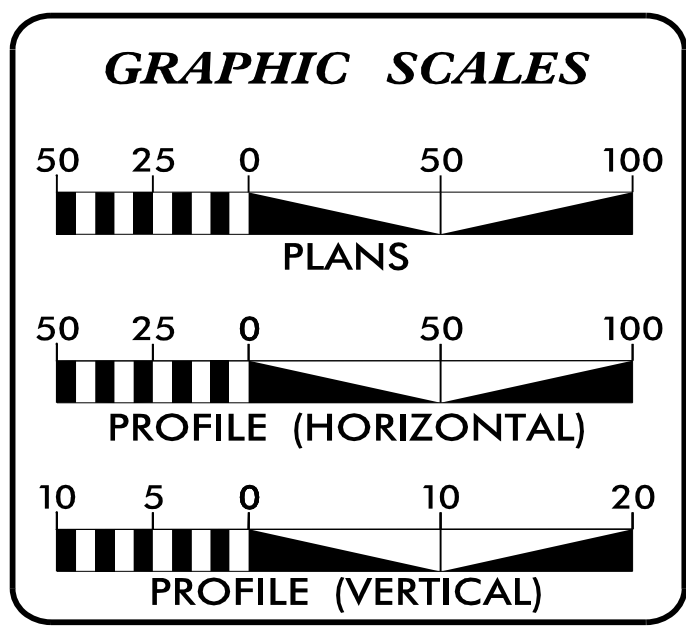

SHEET NO.:	DESCRIPTION:
UC-1	TITLE SHEET
UC-2	UTILITY SYMBOLOGY
UC-3	NOTES
UC-3A THRU UC-3C	DETAILS
UC-4	UTILITY CONSTRUCTION SHEET
UC-5	PROFILE SHEET

WATER OWNERS ON PROJECT

(A) WATER - ANSON COUNTY

PREPARED IN THE OFFICE OF:

1223 Jones Franklin Rd.
Raleigh, N.C. 27606
License No. F-0377
Bus: 919 851 8077
Fax: 919 851 8107

TRANSPORTATION PLANNING/DESIGN - BRIDGE/STRUCTURE DESIGN
CIVIL/SITE DESIGN - GIS/GPS - SURVEY/SUE - UTILITIES - CONSTRUCTION OBSERVATION

PANKIL K. PATEL UTILITY PROJECT MANAGER
TREVER REEVES PROJECT UTILITY COORDINATOR

SEAL 3/22/2024

Edward G. Wetherill
Professional Engineer

DIVISION OF HIGHWAYS
DIVISION 10
716 West Main Street
Albemarle NC, 28001

LYNN L. BASINGER DIVISION UTILITY ENGINEER
ADAM J. PRESLAR DIVISION UTILITY AGENT
GARLAND HAYWOOD, PE DIVISION BRIDGE PROGRAM MANAGER

10/16/2023
I:\BR-0062-ut-fsh-UC1-psh.dgn
USER: Treves