


8/23/99

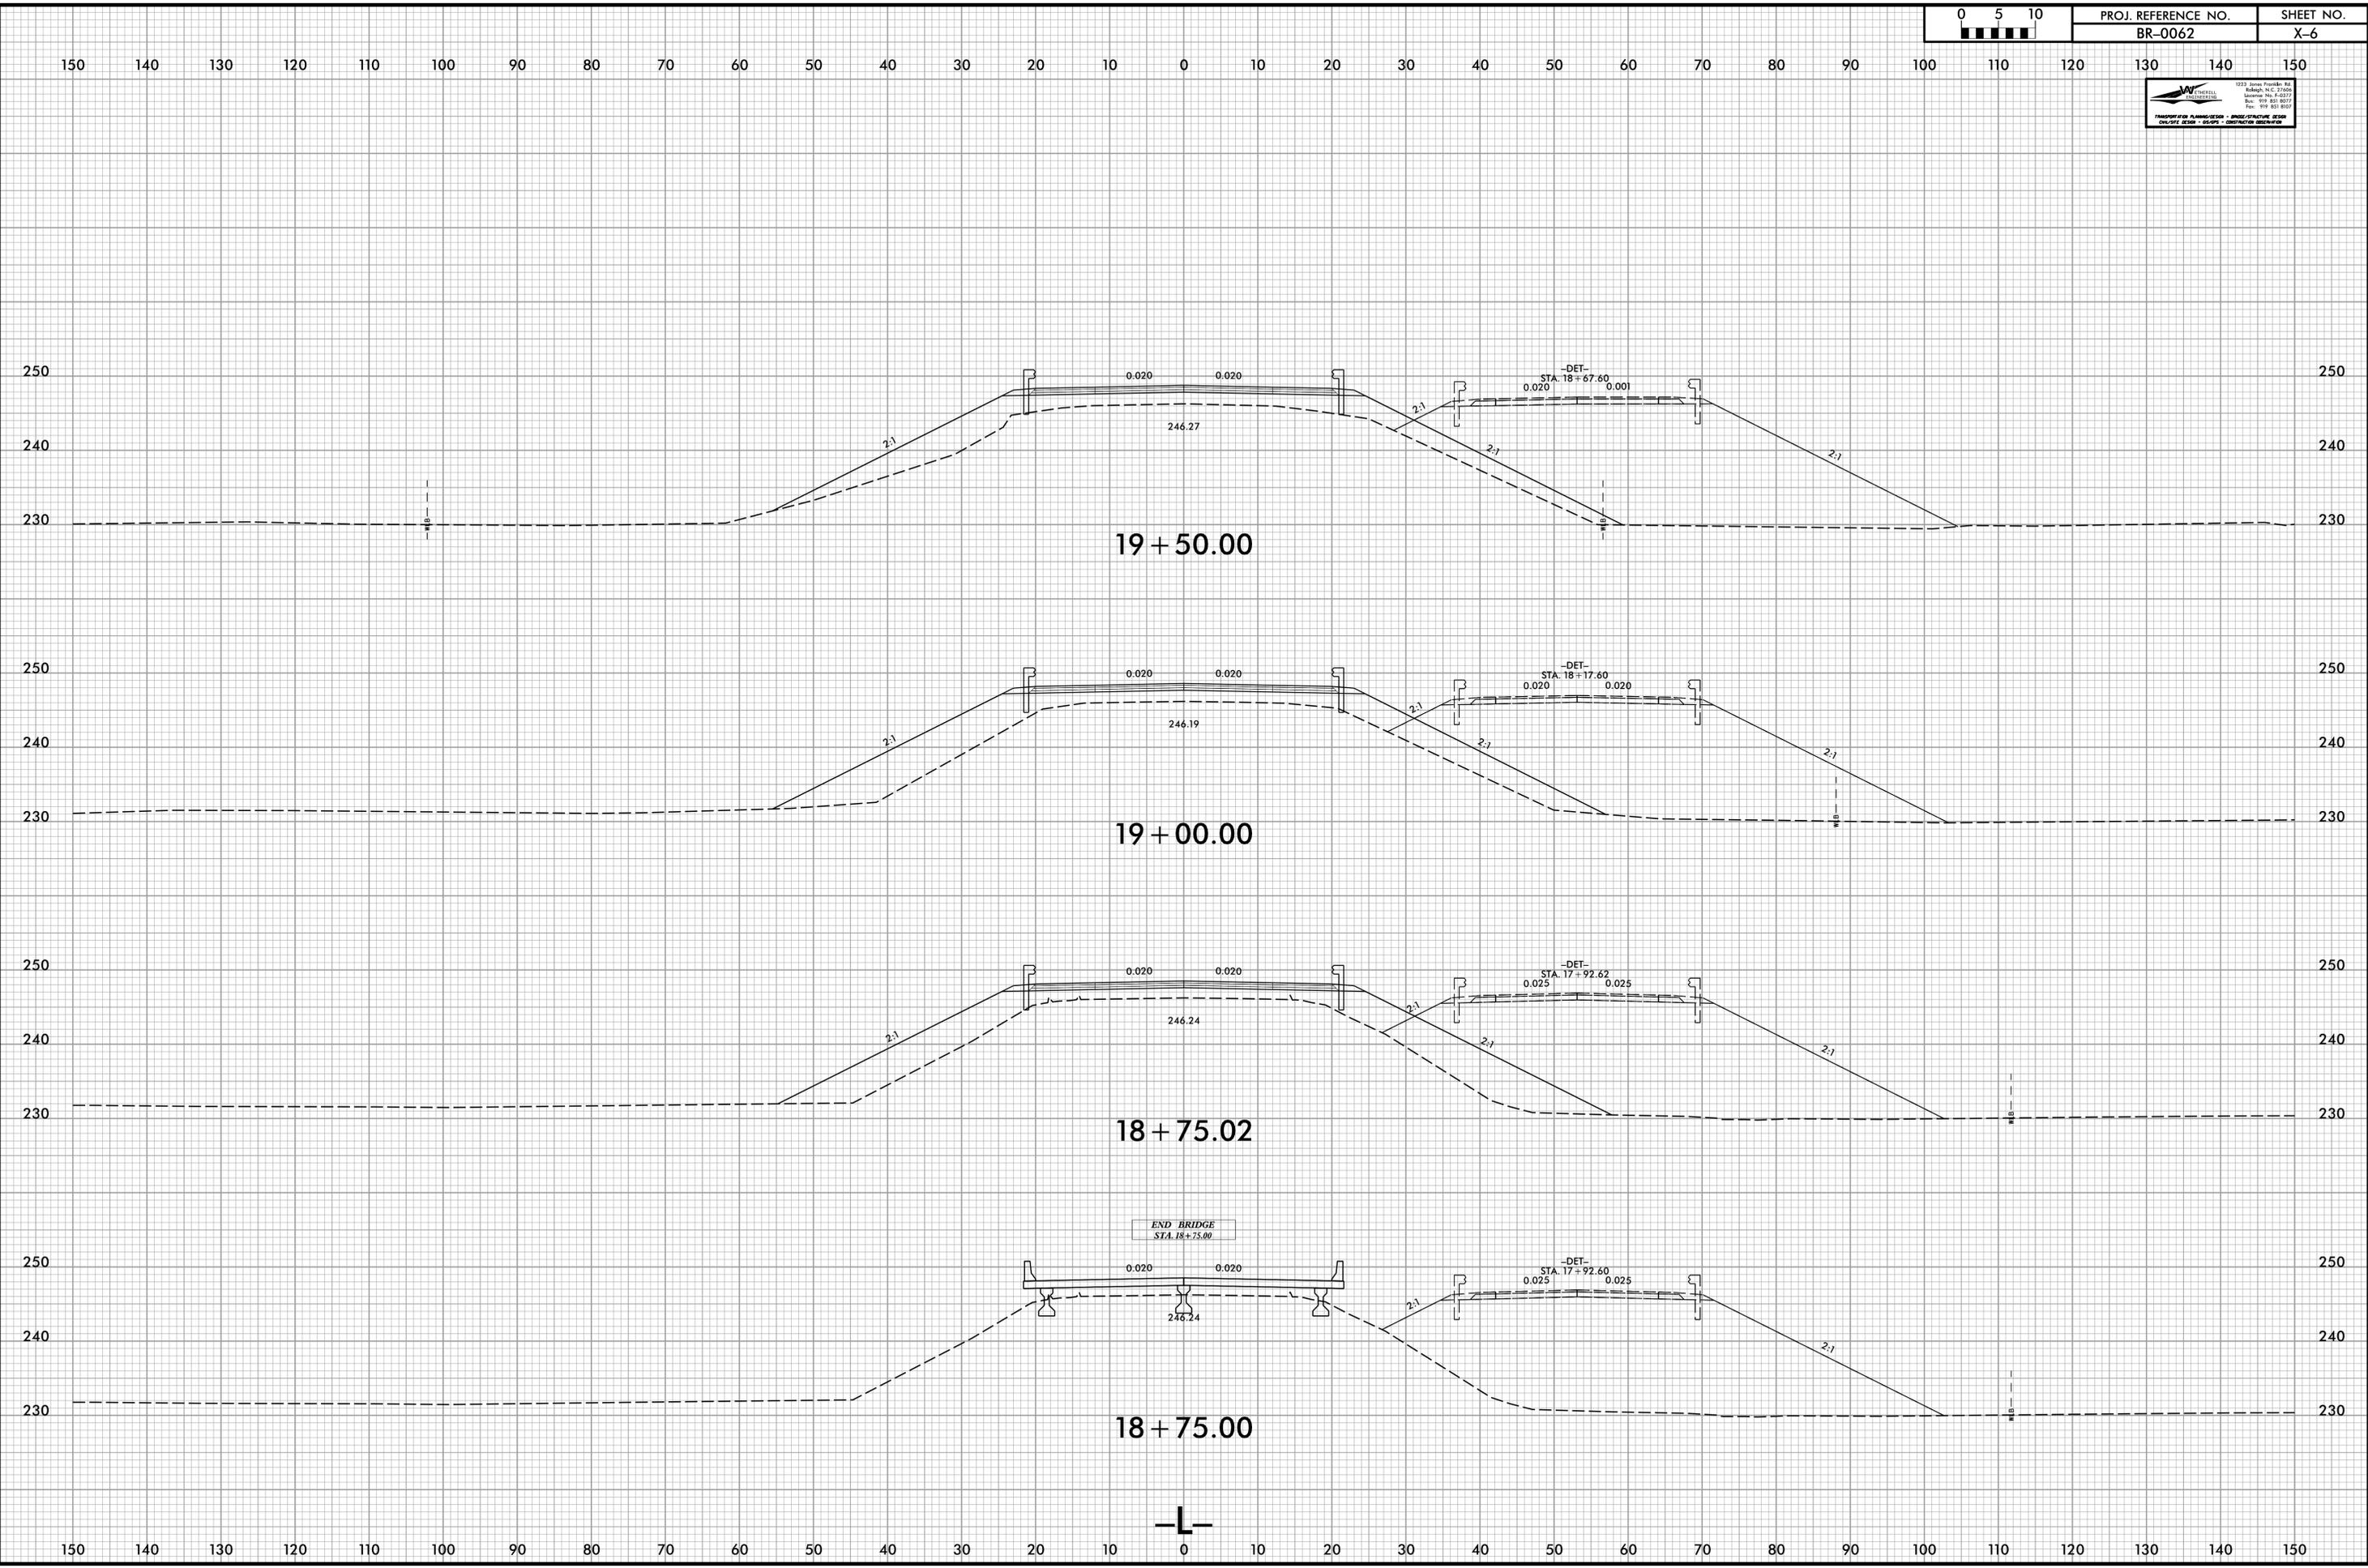

PROJ. REFERENCE NO. BR-0062	SHEET NO. X-6
--------------------------------	------------------



1/3/2024  
J:\BR-0062\RDY\_XPL.dgn  
J:\BR-0062