




PLAN OF LEFT WING (W3)

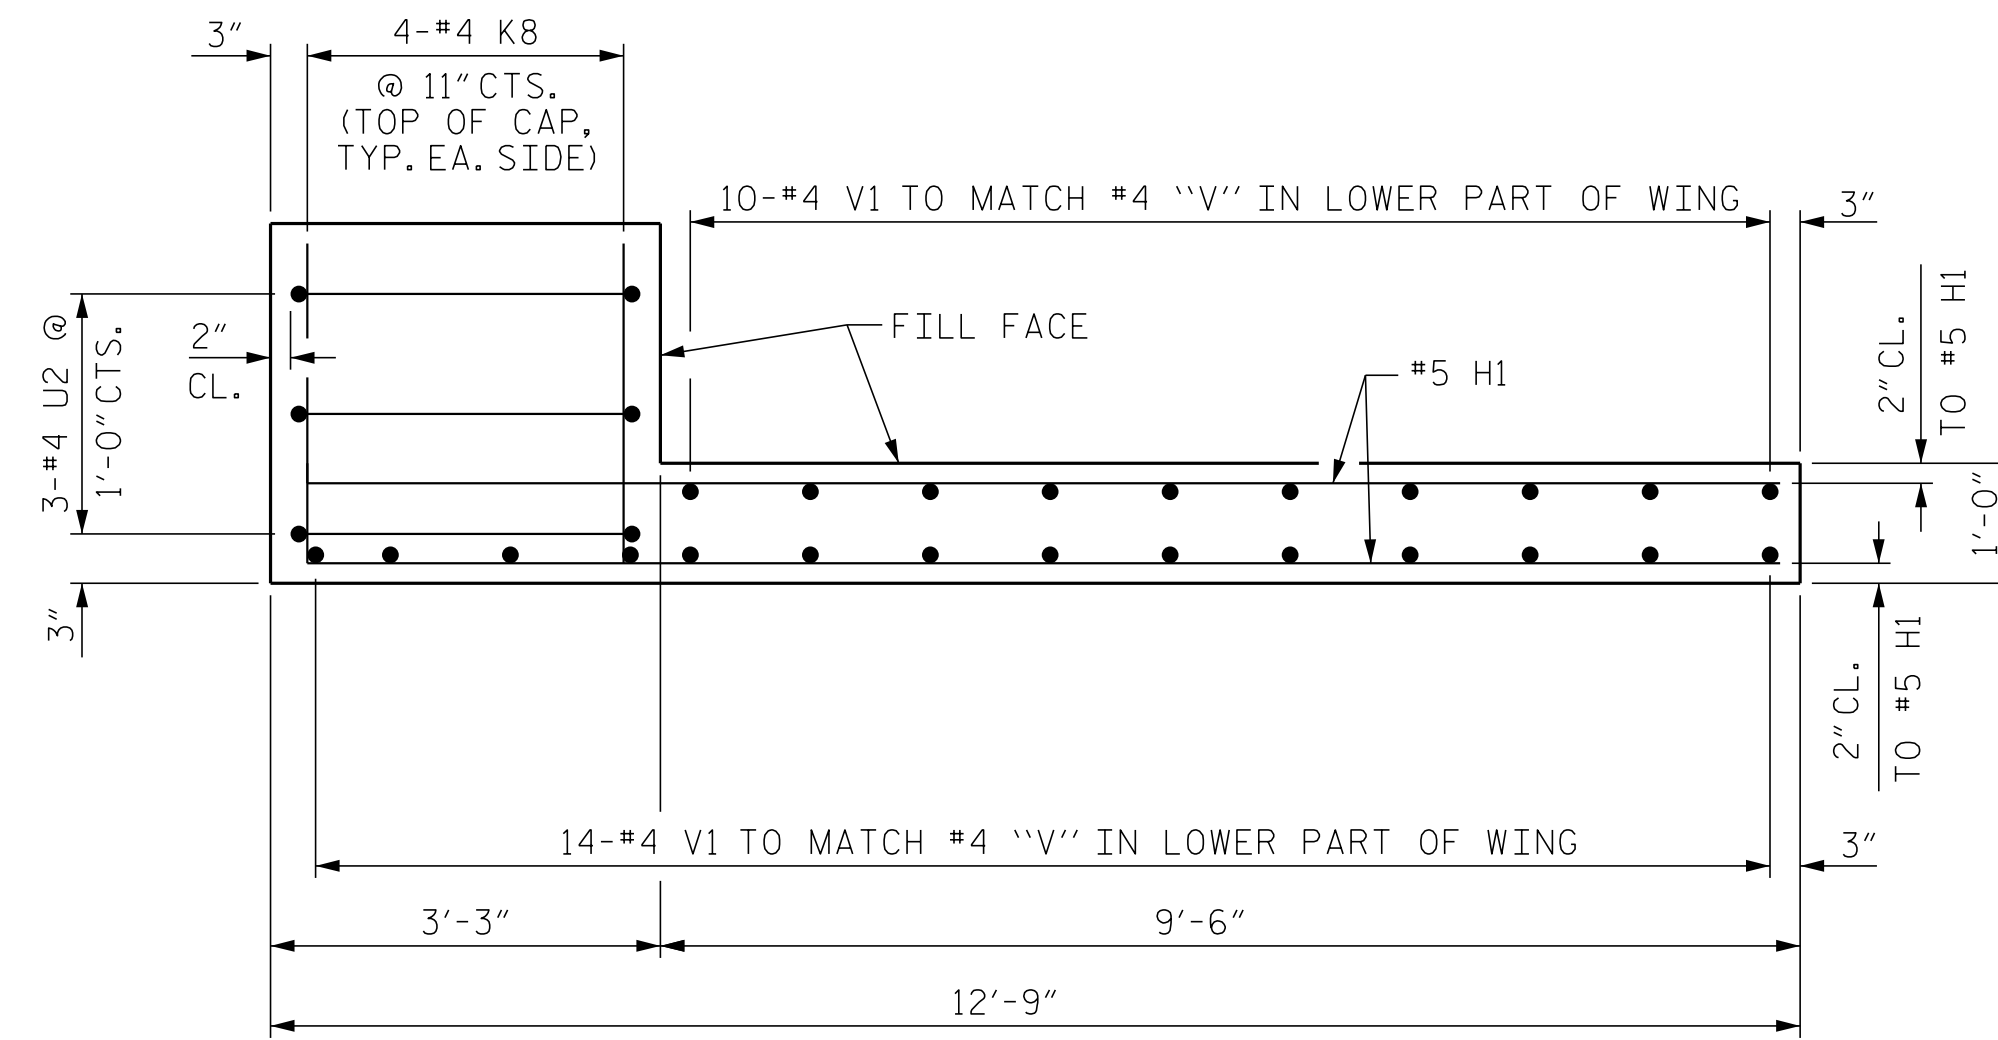


PLAN OF RIGHT WING (W4)

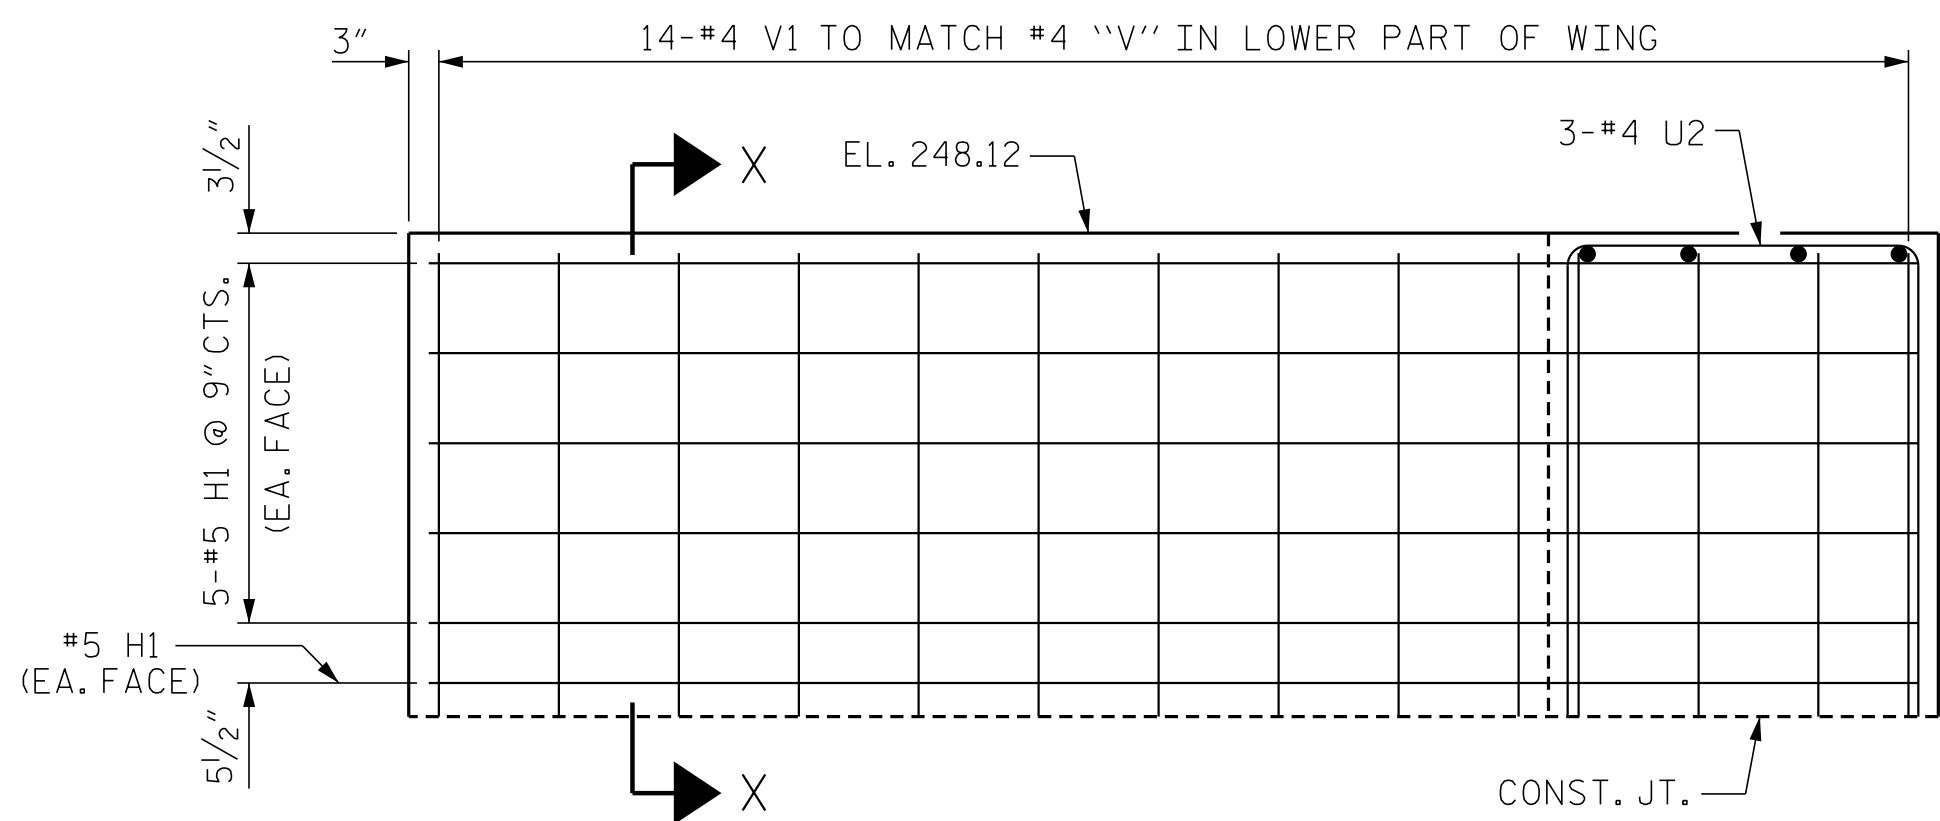


ELEVATION OF LEFT WING (W3)

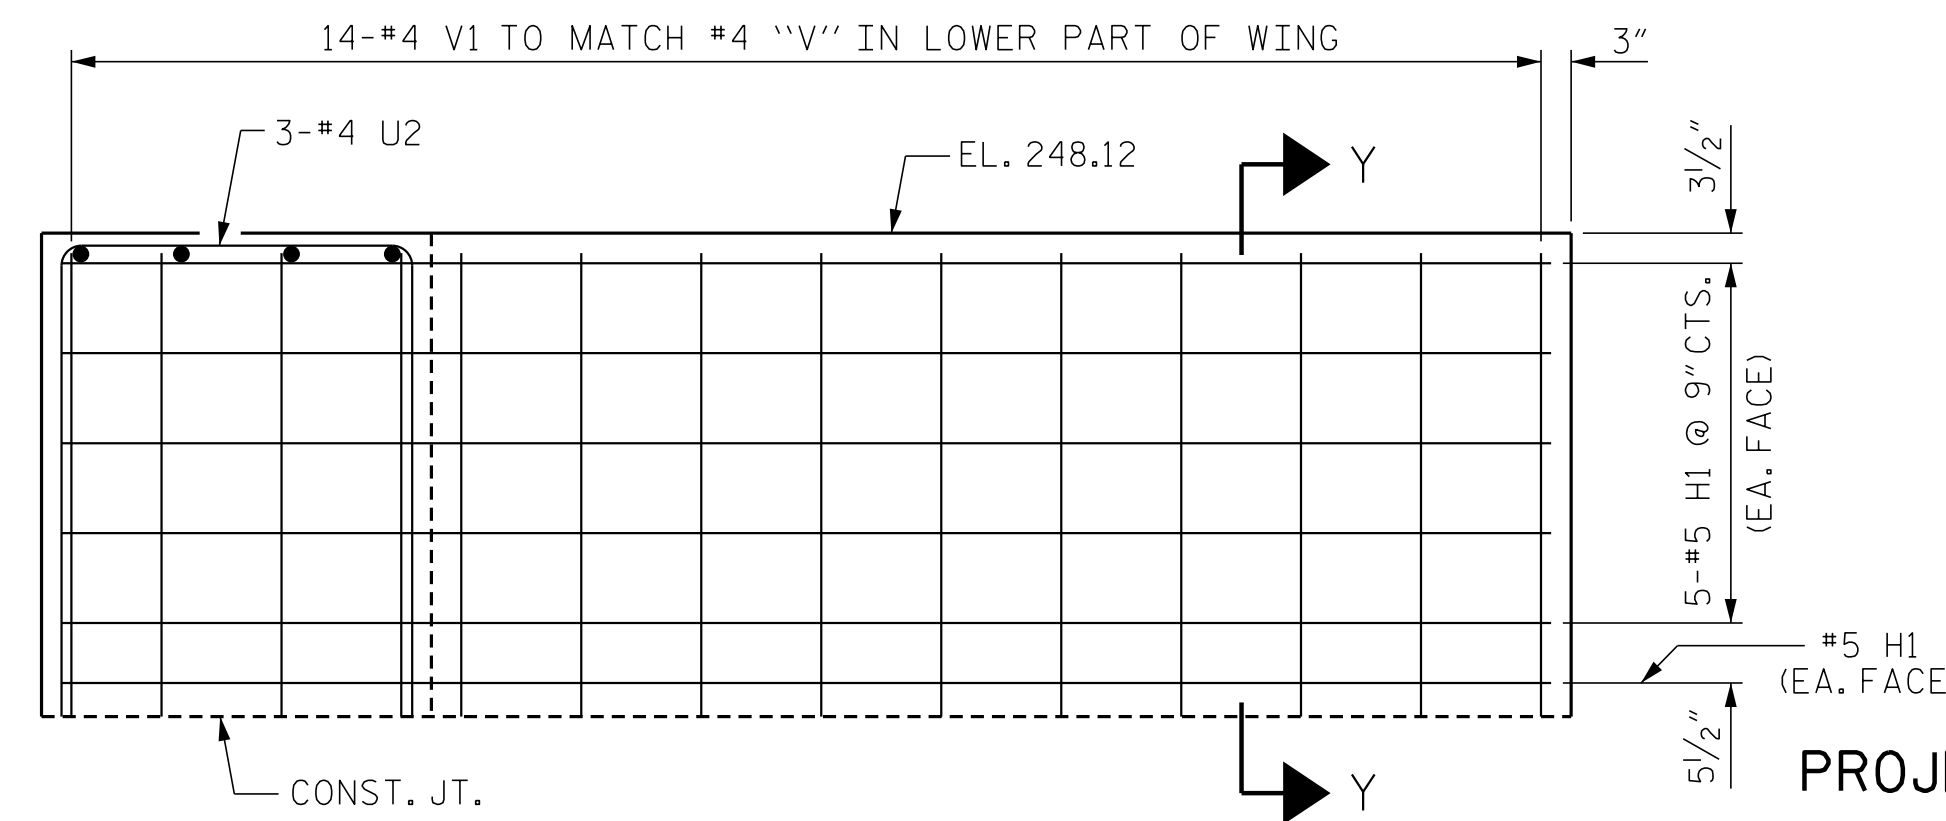

ELEVATION OF RIGHT WING (W4)

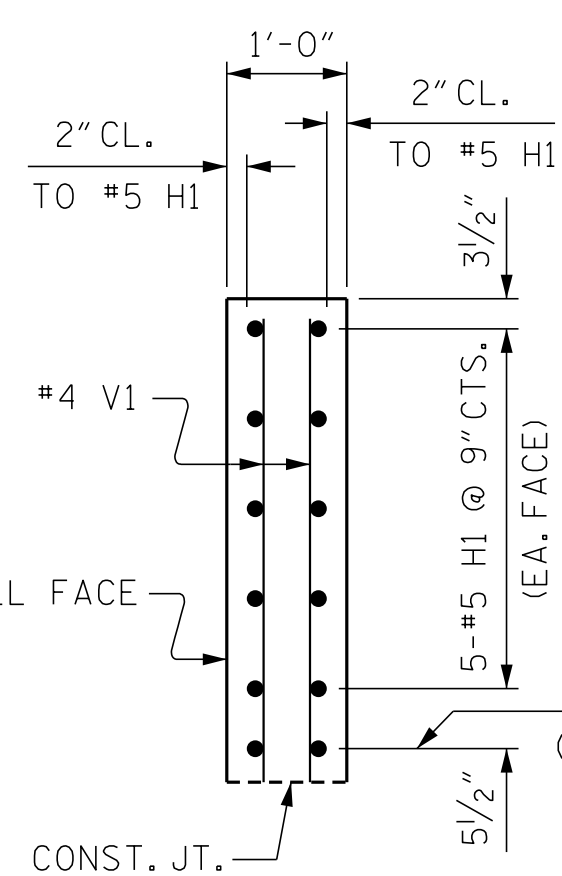

SECTION X-X

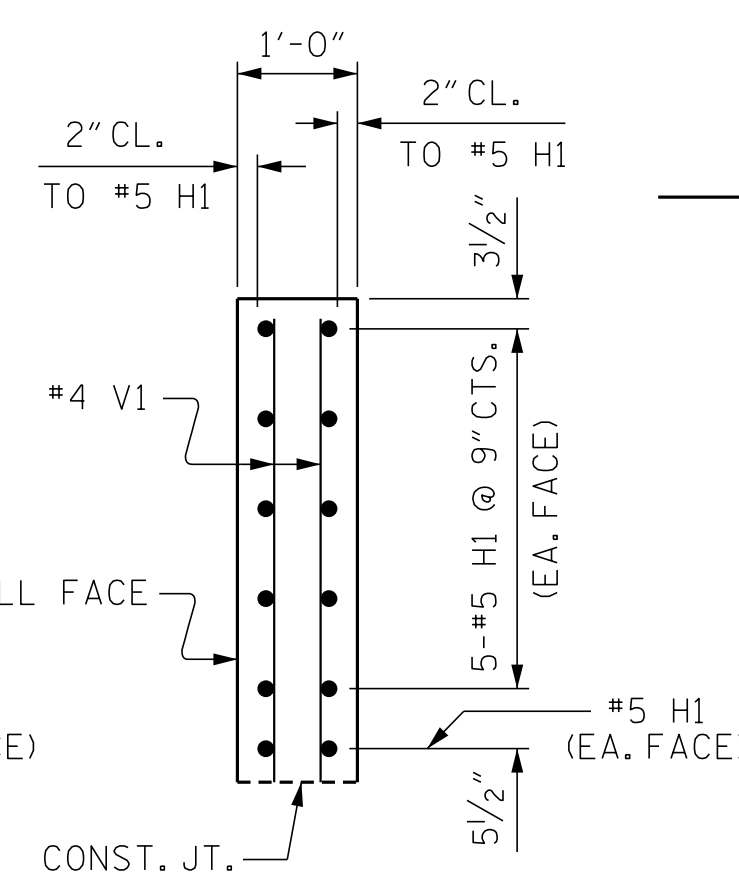

SECTION Y-Y

PROJECT NO. BR-0062  
 ANSON COUNTY  
 STATION: 18+07.50 -L-

SHEET 2 OF 2



STATE OF NORTH CAROLINA  
 DEPARTMENT OF TRANSPORTATION  
 RALEIGH  
 SUPERSTRUCTURE  
 UPPER PART OF WING  
 AT INTEGRAL  
 END BENT No. 2

REVISIONS						SHEET NO.
NO.	BY:	DATE:	NO.	BY:	DATE:	S-13
1			3			TOTAL SHEETS
2			4			35

DOCUMENT NOT CONSIDERED FINAL UNLESS ALL SIGNATURES COMPLETED

PA:2020\20130.01\_BR-0062\Structures\DWG\BR-0062\_SD\_PS\_0300 14.dgn  
 1/19/2024 9:00:01 AM

DRAWN BY: D. HODGE DATE: 5/23  
 CHECKED BY: G. GILLILAND DATE: 5/23