


09/08/19

TIP PROJECT: BR-0062

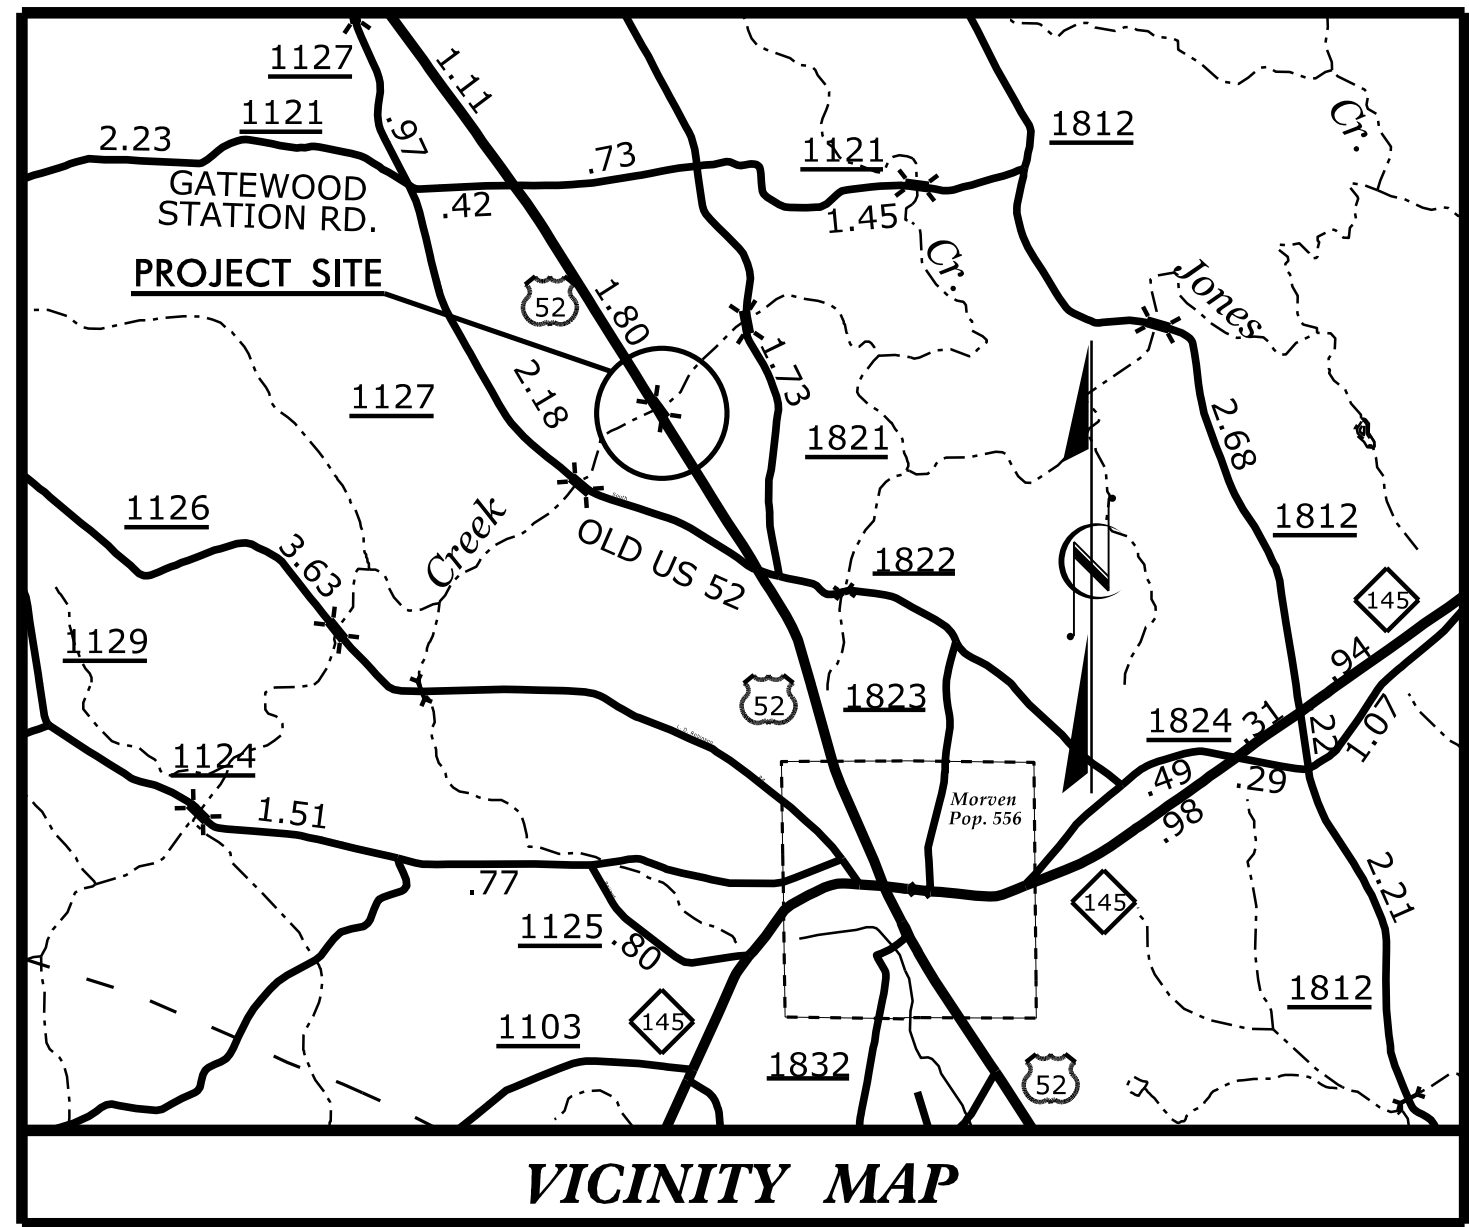

STATE OF NORTH CAROLINA  
DIVISION OF HIGHWAYS

**UTILITIES BY OTHERS PLANS  
ANSON COUNTY**


**LOCATION: REPLACE BRIDGE OVER SOUTH FORK JONES CREEK  
ON US 52**

**TYPE OF WORK: UTILITY RELOCATION BY OTHERS**


T.I.P. NO.	SHEET NO.
BR-0062	UO-1

NOTE:  
ALL UTILITY WORK SHOWN ON THIS SHEET WILL BE DONE BY OTHERS. NO PAYMENT WILL BE MADE TO THE CONTRACTOR FOR UTILITY WORK SHOWN ON THIS SHEET.

**BRIDGE #030014**

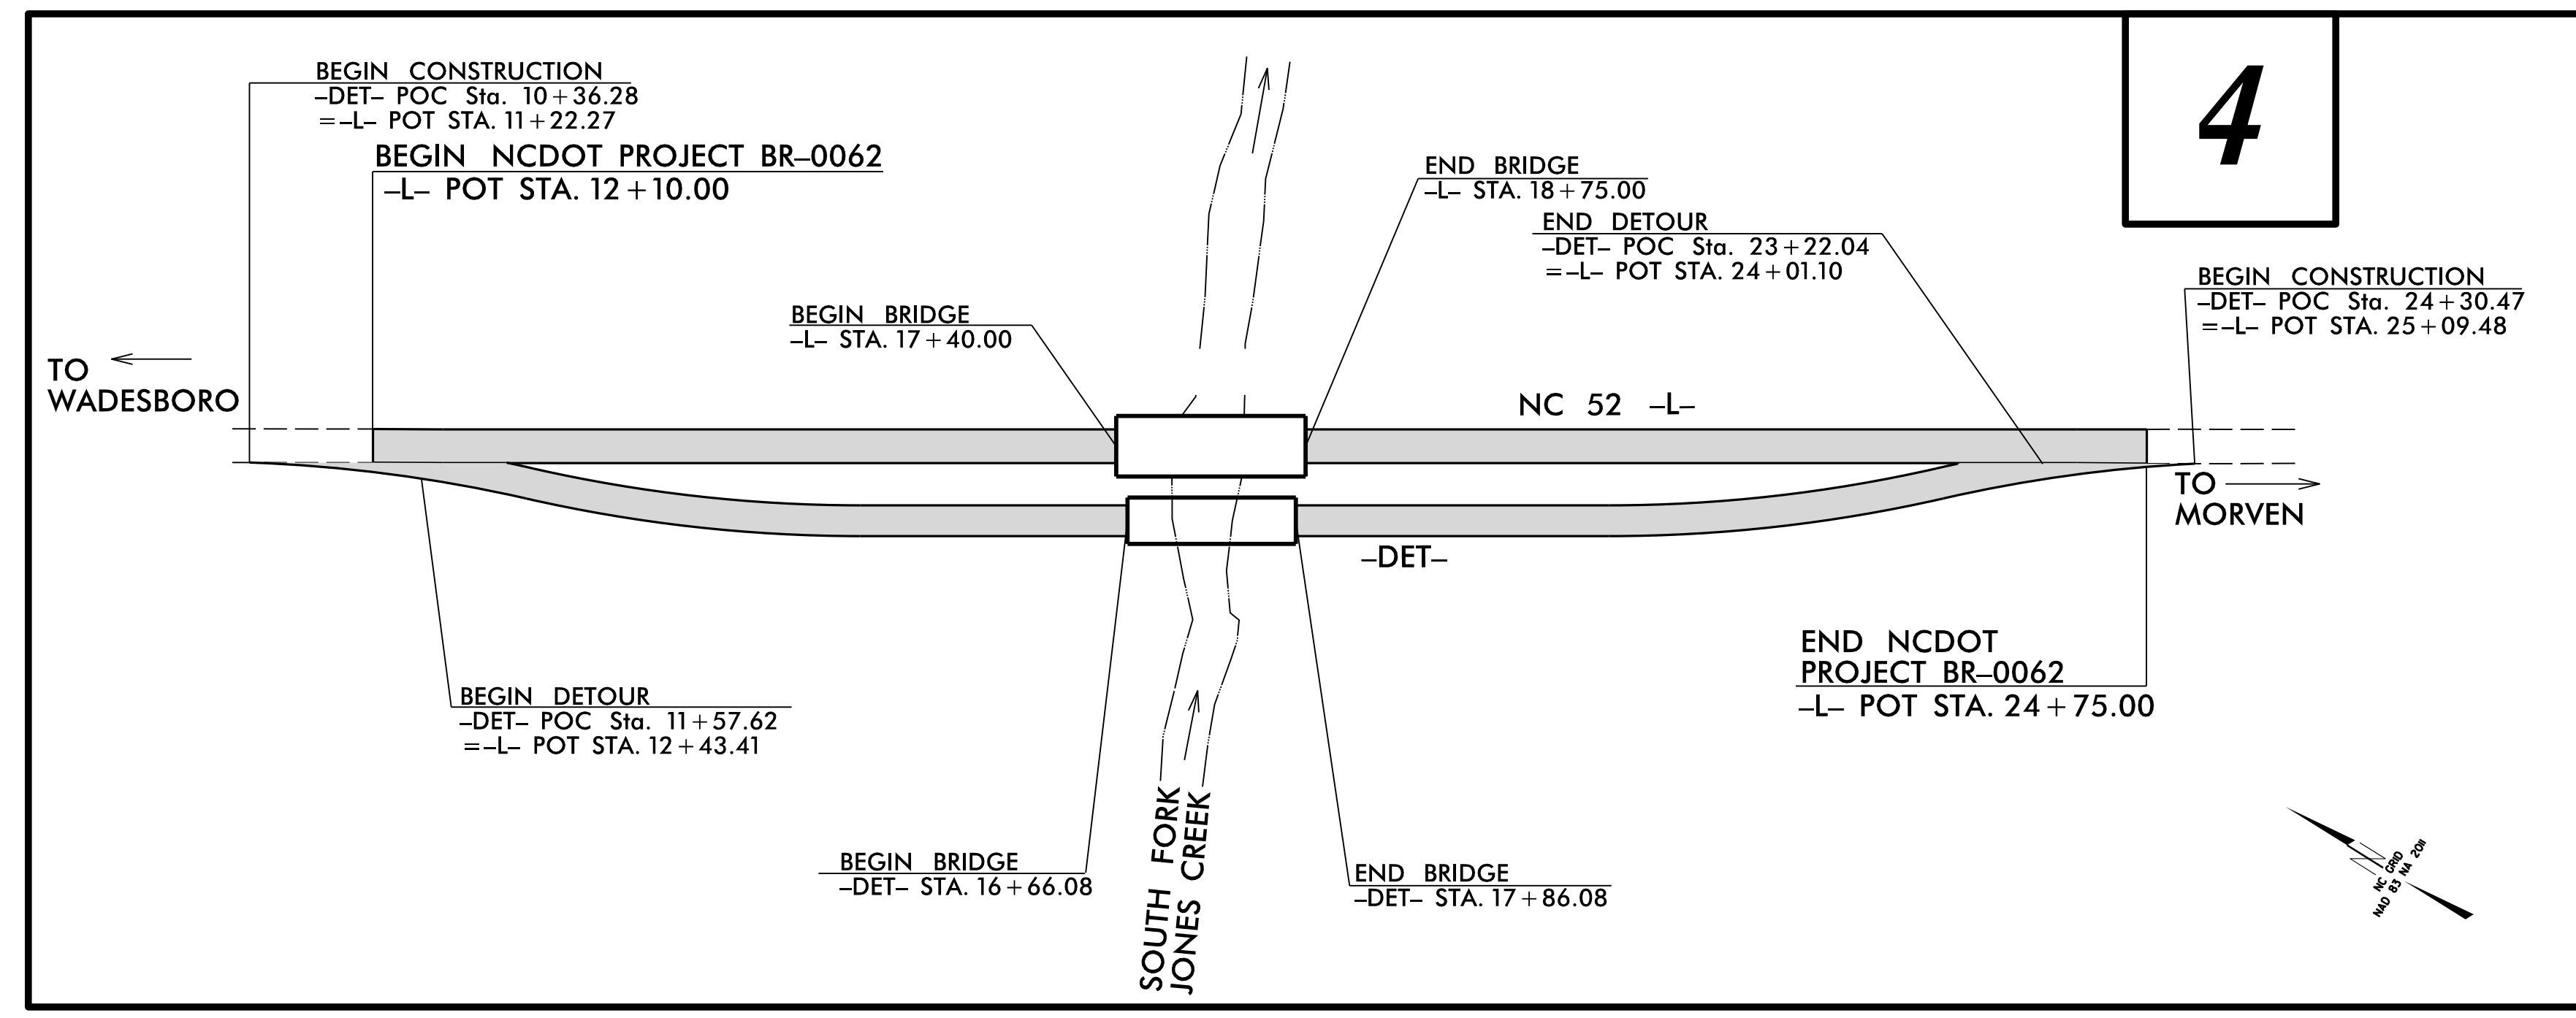

**GRAPHIC SCALES**

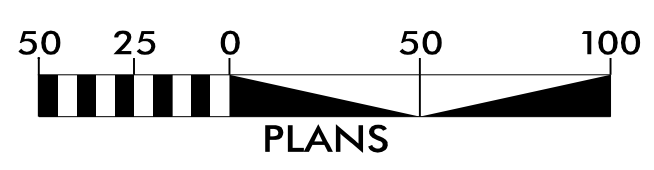

**INDEX OF SHEETS**

SHEET NO.:	DESCRIPTION:
UO-1	TITLE SHEET
UO-2	UBO PLAN SHEET

**UTILITY OWNERS WITH CONFLICTS**

(A) COMMUNICATIONS - CONTERRA


PREPARED IN THE OFFICE OF:



1223 Jones Franklin Rd.  
Raleigh, N.C. 27606  
License No. F-0377  
Bus: 919 851 8077  
Fax: 919 851 8107

TRANSPORTATION PLANNING/DESIGN - BRIDGE/STRUCTURE DESIGN  
CIVIL/SITE DESIGN - GIS/GPS - SURVEY/SUE - UTILITIES - CONSTRUCTION OBSERVATION

**PANKIL K. PATEL** UTILITY PROJECT MANAGER  
**TREVER REEVES** PROJECT UTILITY COORDINATOR

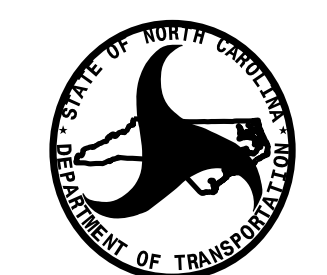

DIVISION OF HIGHWAYS  
DIVISION 10


716 West Main Street  
Albemarle, NC, 28001

**LYNN L. BASINGER** DIVISION UTILITY ENGINEER  
**ADAM J. PRESLAR** DIVISION UTILITY AGENT  
**GARLAND HAYWOOD, PE** DIVISION BRIDGE PROGRAM MANAGER

12/20/2023  
U:\BR-0062-ut-fsh-U01-psh.dgn  
USER:REEVES



### UTILITIES BY OTHERS

ALL PROPOSED UTILITY WORK SHOWN ON THIS SHEET WILL BE DONE BY OTHERS. NO PAYMENT WILL BE MADE TO THE CONTRACTOR FOR PROPOSED UTILITY WORK SHOWN ON THIS SHEET.



1223 Jones Franklin Rd.  
Raleigh, N.C. 27606  
License No. F-0377  
Bus: 919 851 8077  
Fax: 919 851 8107

TRANSPORTATION PLANNING/DESIGN - BRIDGE/STRUCTURE DESIGN - GIS/GPS  
CIVIL/SITE DESIGN - CONSTRUCTION OBSERVATION - SURVEY/SUE - UTILITIES

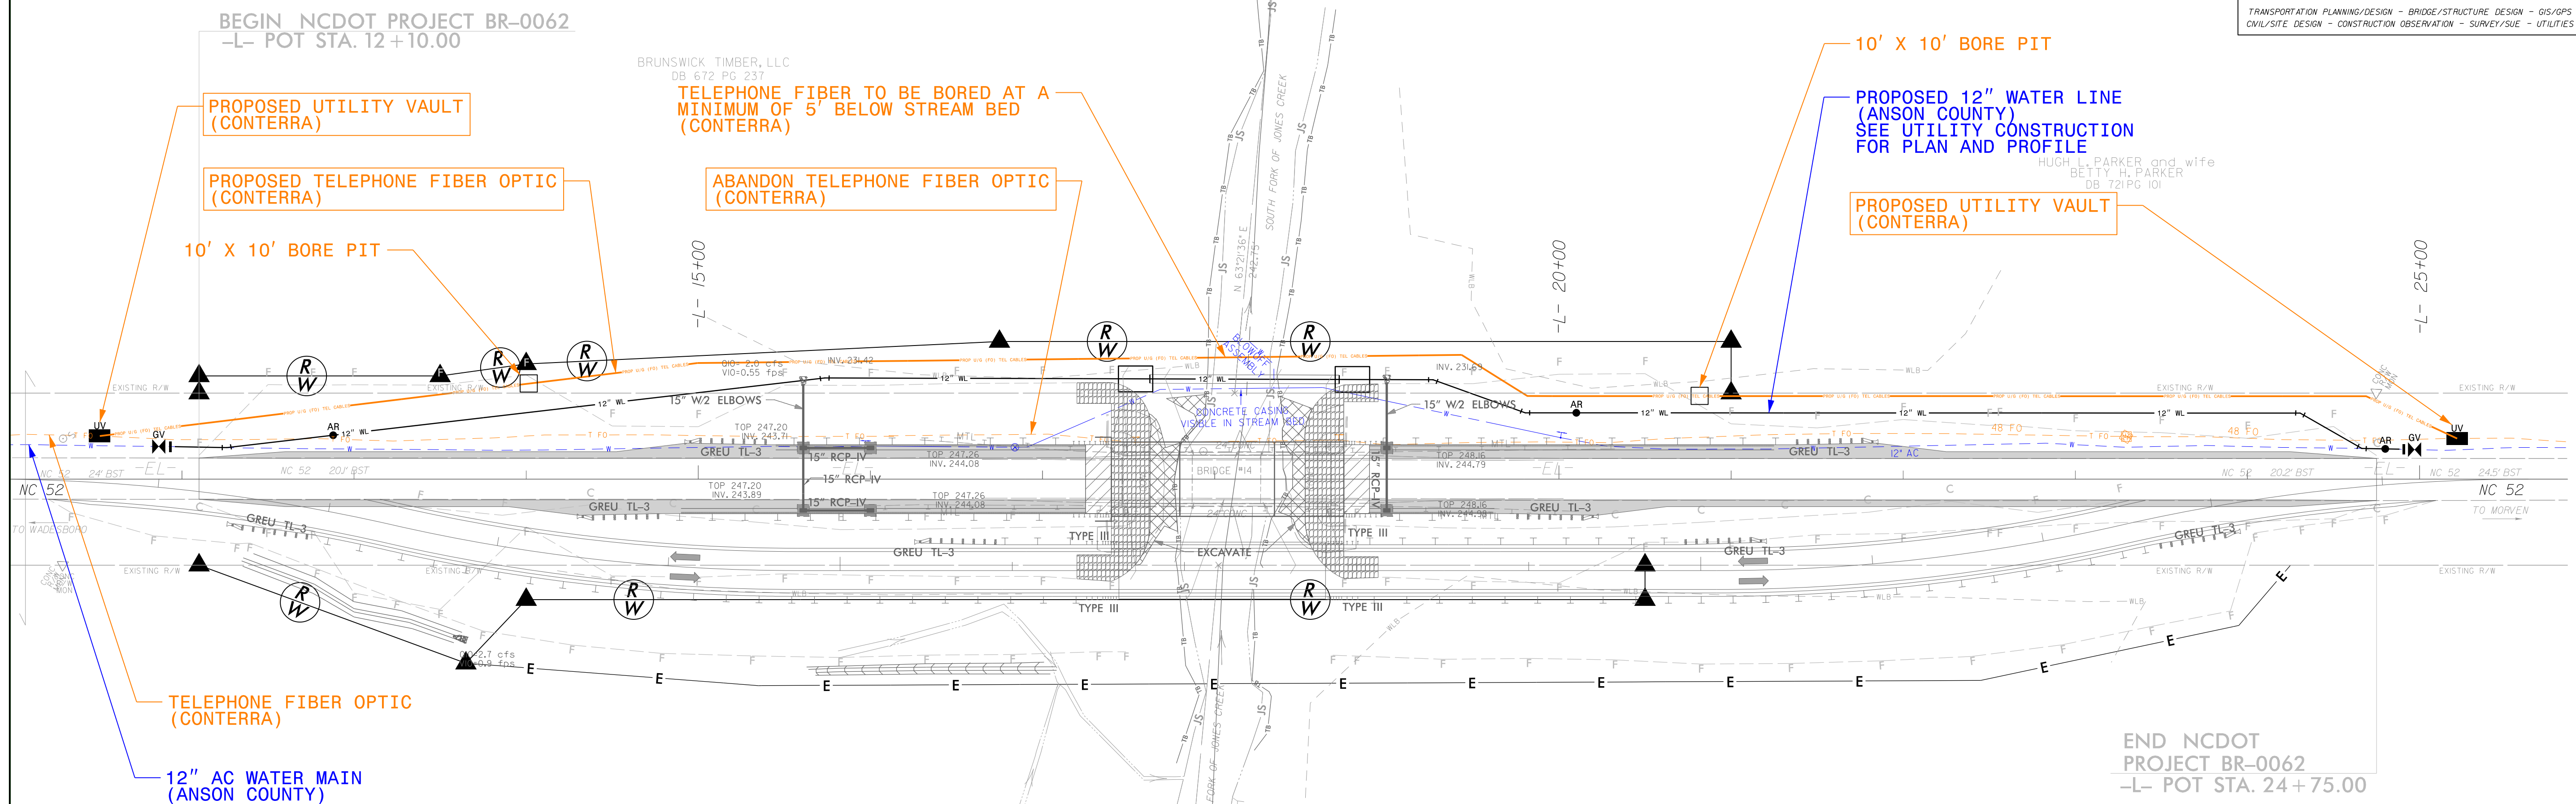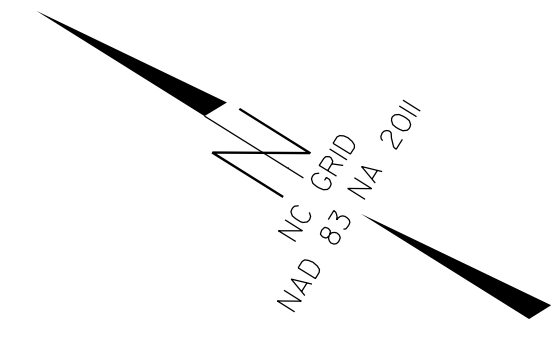

END NCDOT PROJECT BR-0062  
-L- POT STA. 24+75.00

BRUNSWICK TIMBER, LLC  
DB 672 PG 237

BILLY LYNN WALL and wife  
MYRTLE EDDINS WALL  
DB 224 PG 275

8/17/99

2:50:20 PM 2013/01/13 11:20:20 AM 13/01/2013