



E-E

I-25 PHASE 2

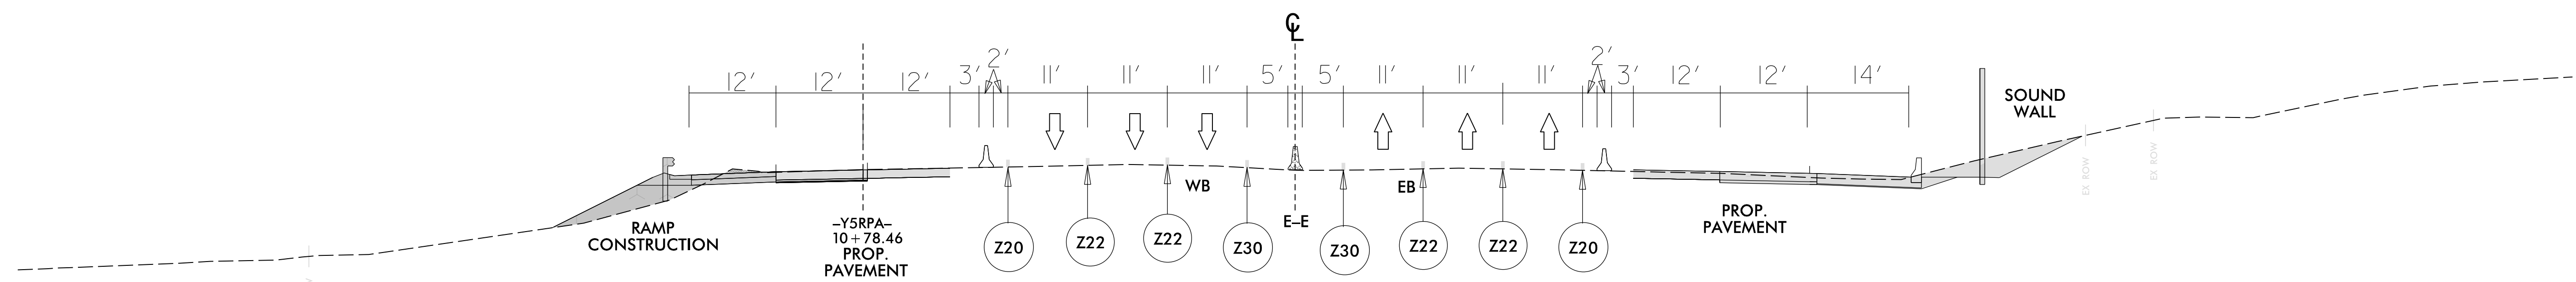

F-F

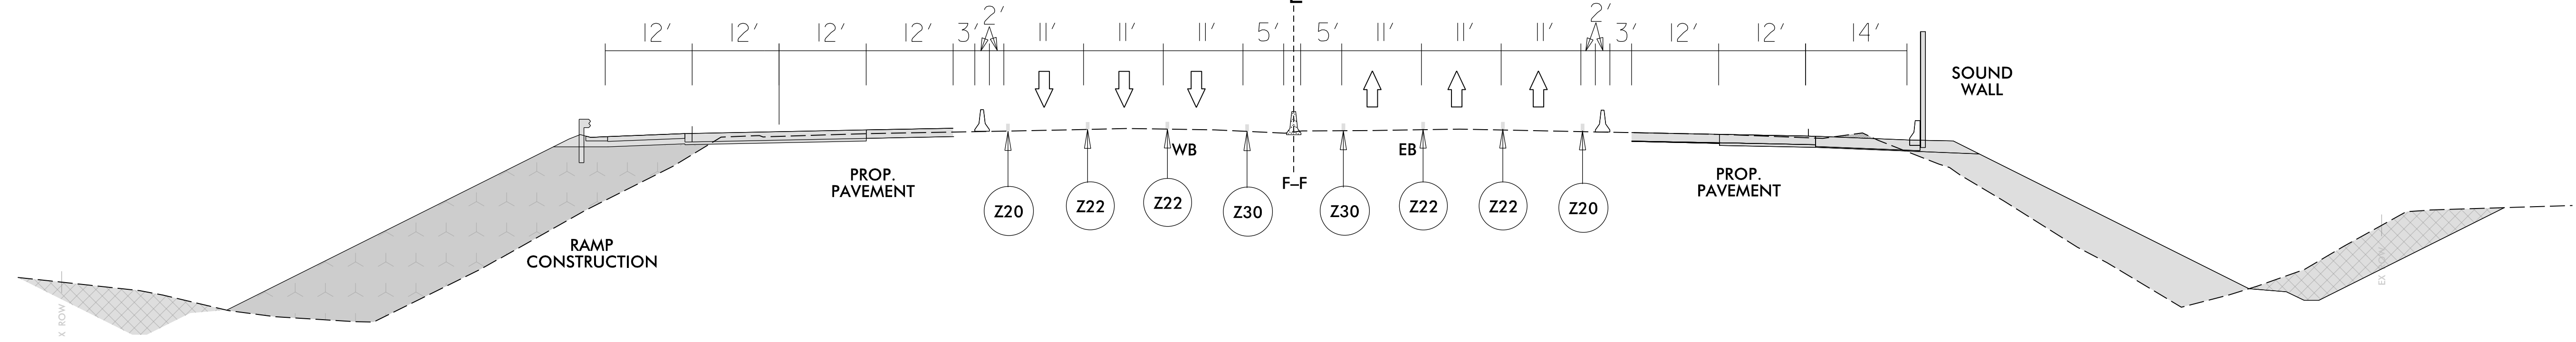

LEGEND


| | |
|--|--------------------------|
| | NEW TEMPORARY MARKINGS |
| | EXISTING MARKINGS (GRAY) |
| | NEW CONSTRUCTION AREAS |
| | TEMPORARY PAVEMENT |
| | ON-GOING CONSTRUCTION |
| | REMOVAL |
| | OVERLAY/WEDGING |

NOTE: THE CONTRACTOR SHALL RELOCATE INFORMATION SIGNS BEFORE CONSTRUCTION REMOVES THEM.

04-JAN-2024 09:01 R:\Projects\I-25\Phase II\Work Zone Traffic Control\Traffic Control\Phase 2\I-2513AA-Phase-2_TMP-17.dgn

ICE of Carolinas, PLLC
 4505 Falls of Neuse Road, Suite 110
 Raleigh, North Carolina 27609
 Phone: 803-822-0333
 License #: P-0999

APPROVED:
 DATE: 1/4/2024
 SEAL
 NORTH CAROLINA PROFESSIONAL SEAL 19680
 ENGINEER J. STUART BOURNE

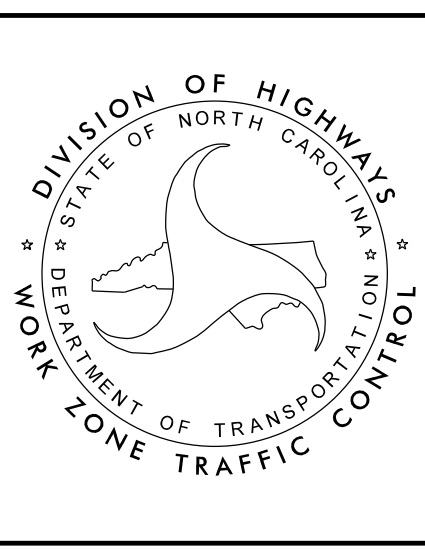

TEMPORARY TRAFFIC CONTROL PHASE II DETAIL AREA 1

DOCUMENT NOT CONSIDERED FINAL UNLESS ALL SIGNATURES COMPLETED