
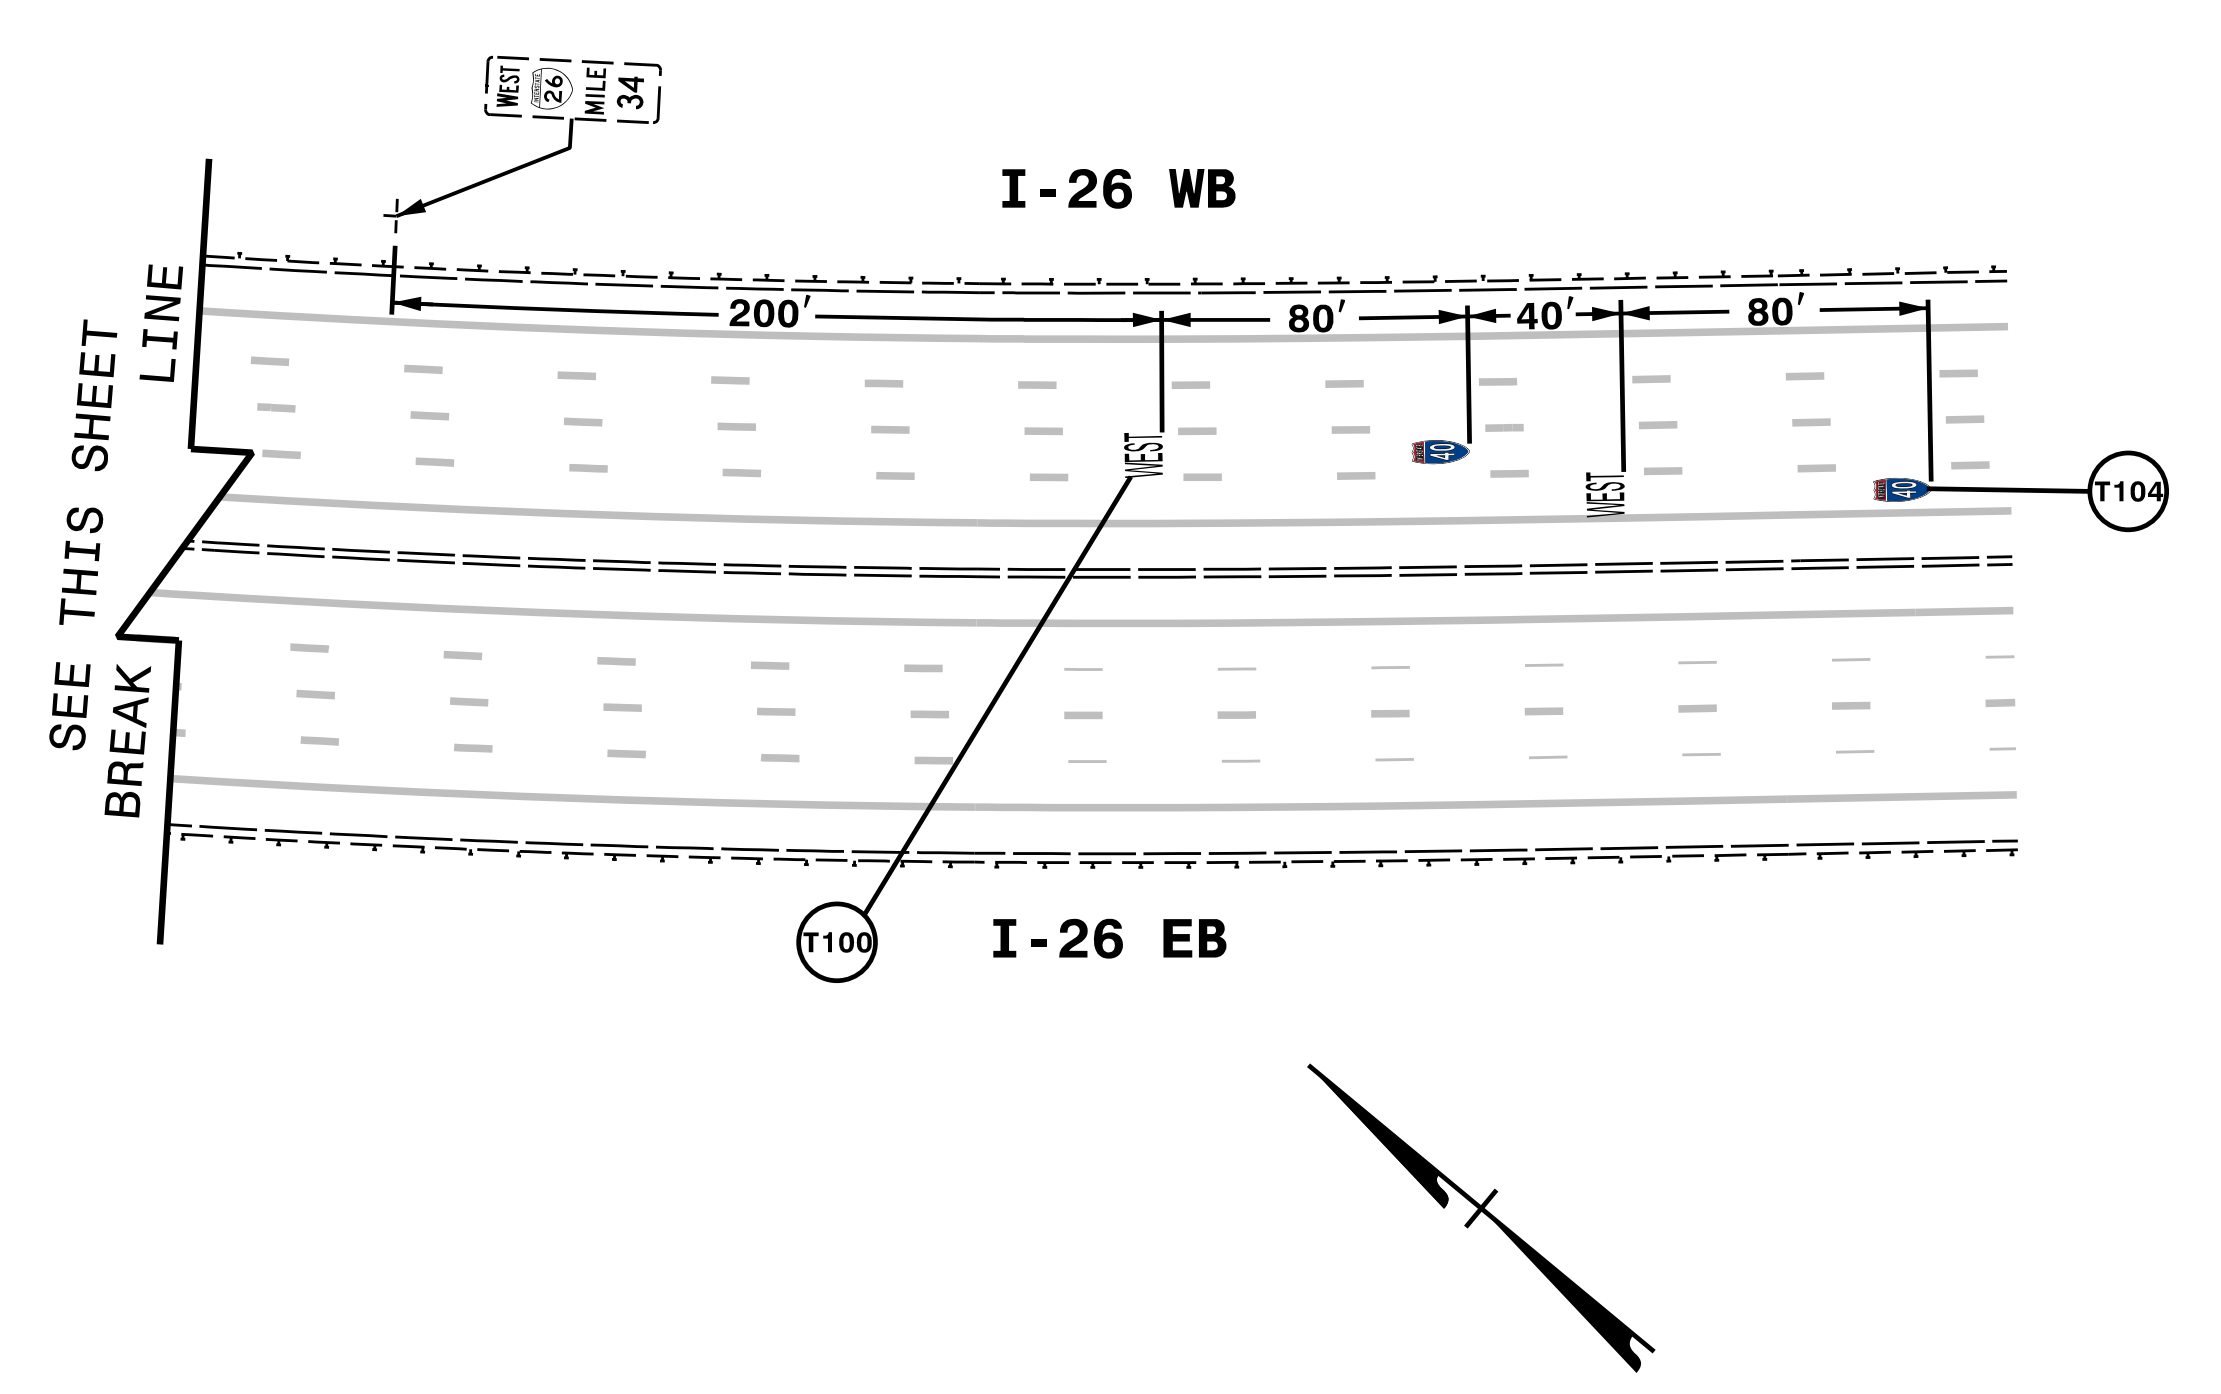
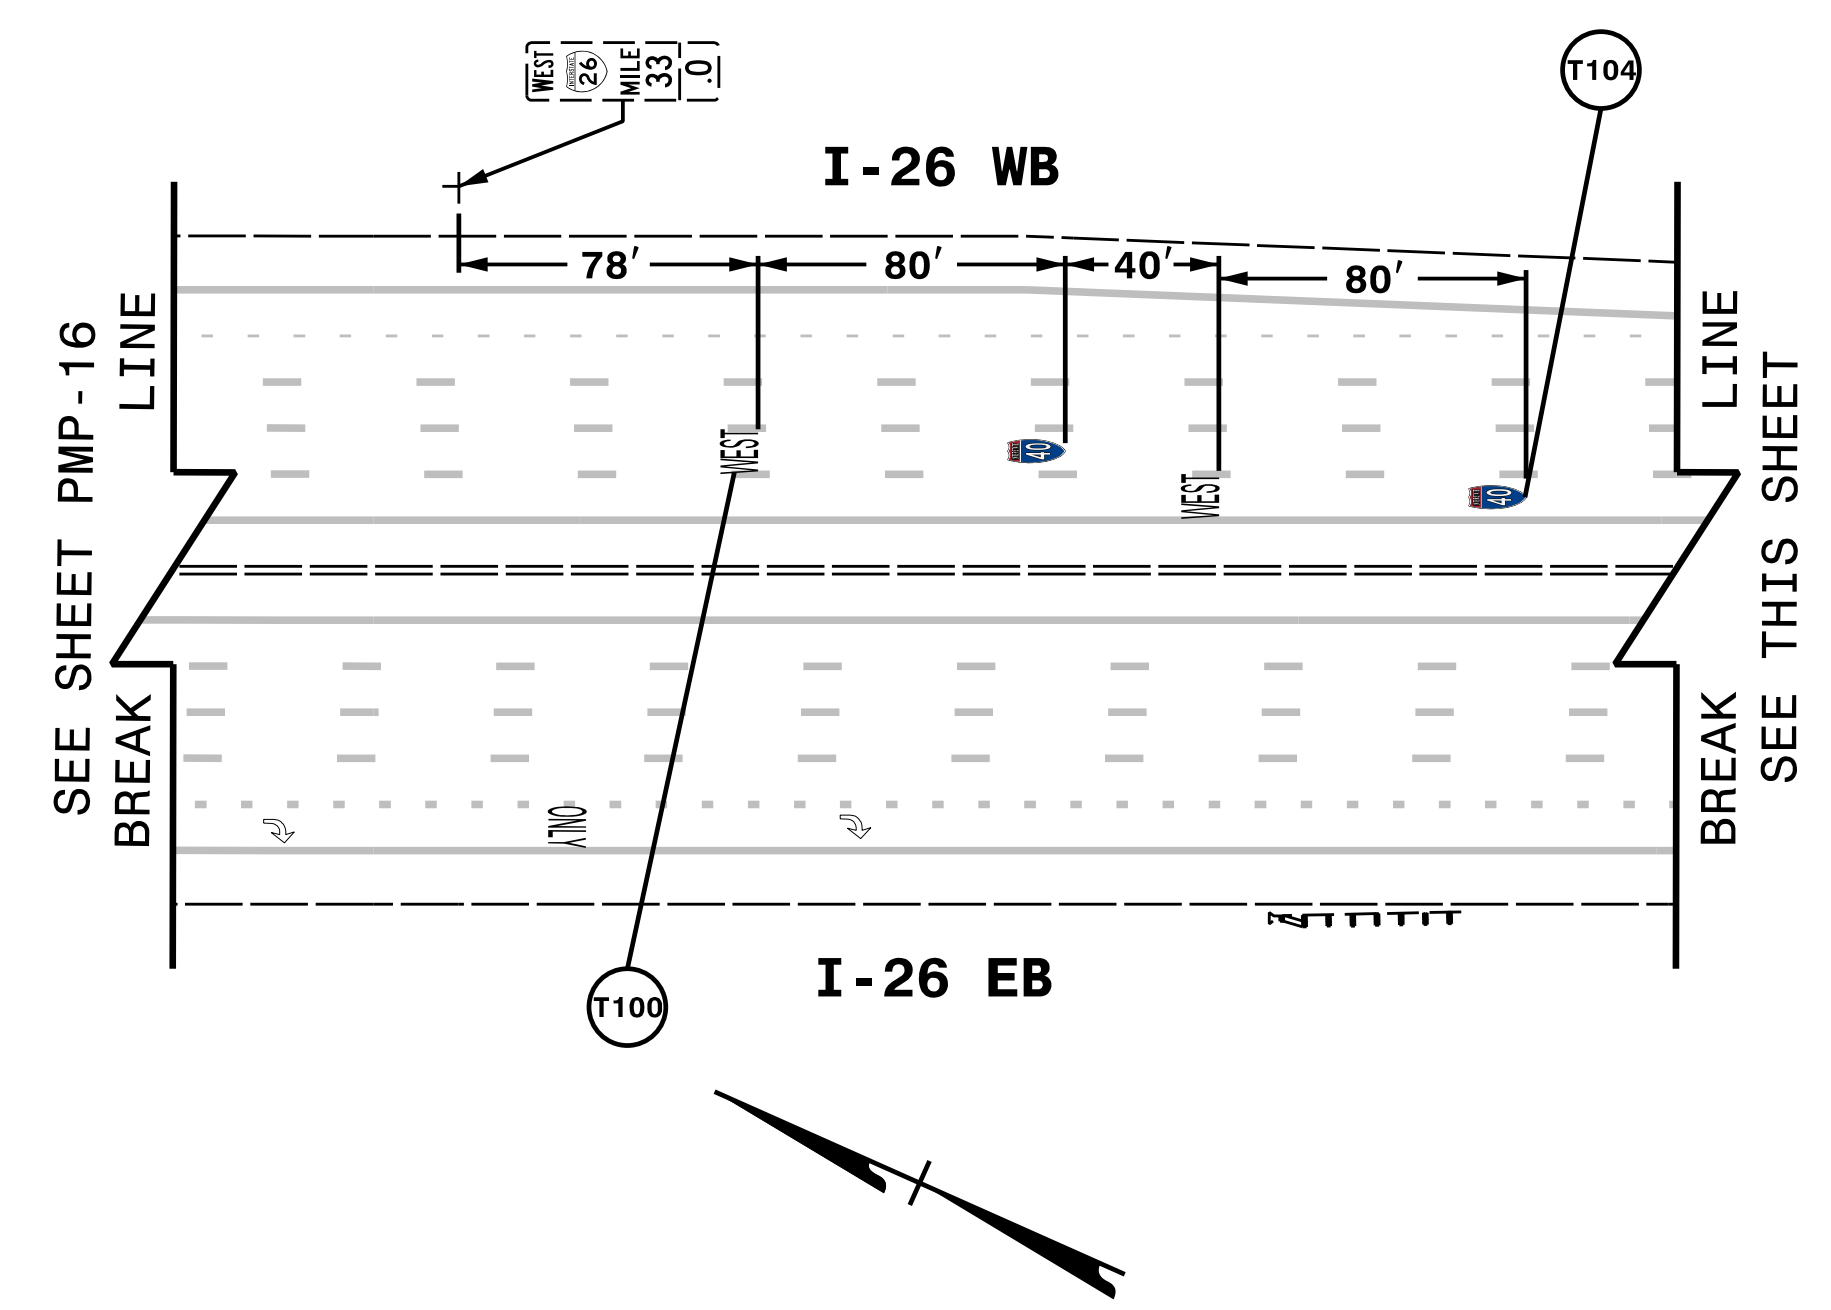


PROJECT REFERENCE NO.	SHEET NO.
I-2513AA/AB	PMP-17
APPROVED: <i>Andrew D. Klink</i> <small>—E3078FB4596E44B—</small>	
DATE: 2/1/2024	
SEAL	
	
DOCUMENT NOT CONSIDERED FINAL UNLESS ALL SIGNATURES COMPLETED	



\$\$\$\$\$SYSTEM\$\$\$\$\$  
 \$\$\$\$\$\$DGN\$\$\$\$\$  
 \$\$\$\$\$\$USERNAM\$\$\$\$\$

**HNTB** HNTB NORTH CAROLINA, P.C.  
 343 E. SIX FORKS ROAD, SUITE 200  
 RALEIGH, NORTH CAROLINA 27609  
 NC LICENSE NO: C-1554  
 (919) 546-8997

**PAVEMENT MARKING DETAIL**