


APPROVED: *Andrew Klimek*
 DATE: 2/1/2024

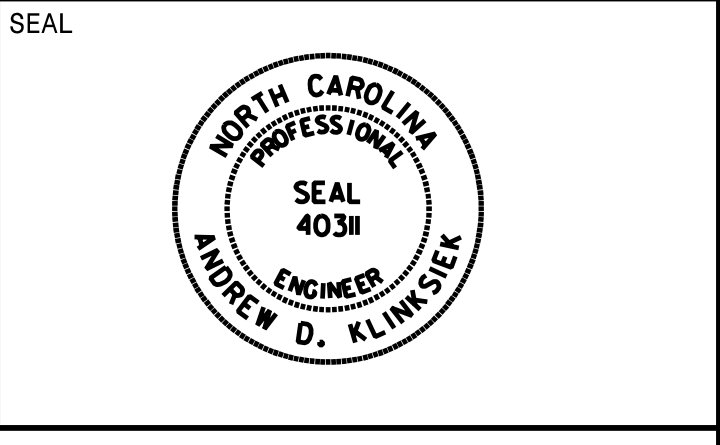


DOCUMENT NOT CONSIDERED FINAL
 UNLESS ALL SIGNATURES COMPLETED

SIGN NUMBER: 3A
 TYPE: B (OVHD)
 QUANTITY: 1
 SIGN WIDTH: 9'-6"
 HEIGHT: 2'-6"
 TOTAL AREA: 23.8 Sq.Ft.
 BORDER TYPE: FLUSH
 RECESS: 0"
 WIDTH: 2"
 RADII: 3"
 NO. Z BARS: 2
 LENGTH: 106.0

| SYMBOL | X | Y | WID | HT |
|--------|---|---|-----|----|
| | | | | |

DESIGN BY: TRT
 PROJECT ID: I-2513AA/AB
 CHECKED BY: NKV
 DIV: 13
 DATE: July 2023

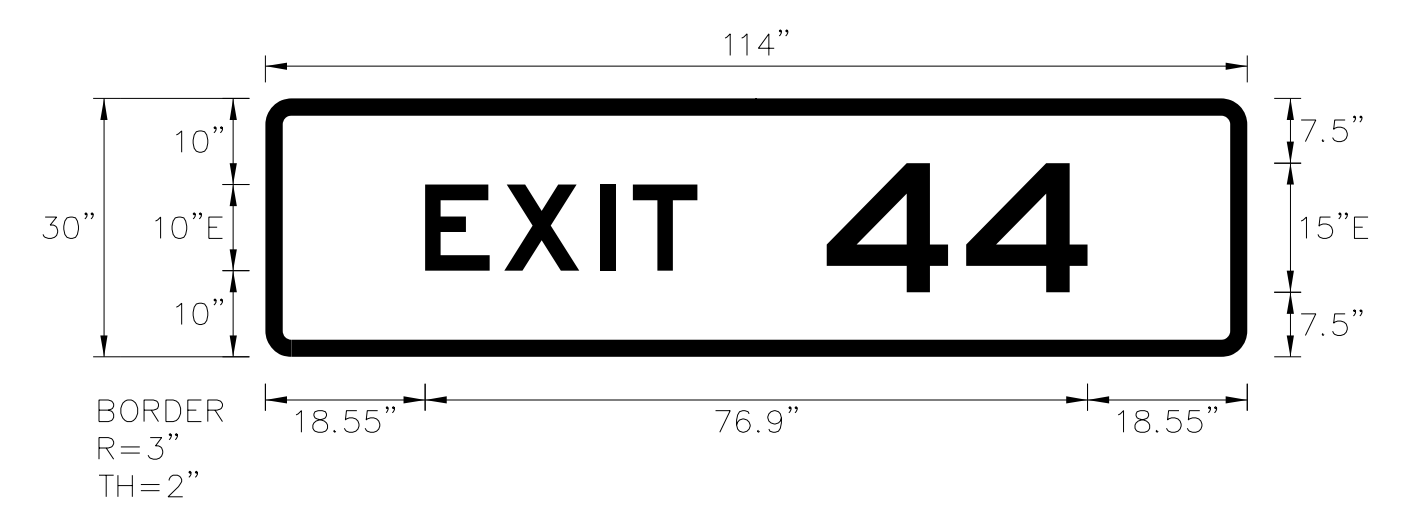

Spacing Factor is 1 unless specified otherwise
 Spacing Factor for "EXIT" is 1.2

NOTES:
 1. Legend and border shall be direct applied Grade A reflective sheeting.
 2. Background shall be Grade C reflective sheeting.
 3. Use Attachment Method 1-R.


LETTER POSITIONS

| Letter spacings are to start of next letter | | | | | | | | | | Series/Size |
|---|------|------|------|-----|------|--|--|--|--|-------------|
| | | | | | | | | | | Text Length |
| | E | X | I | T | | | | | | E 2000 |
| 18.5 | 9.2 | 11.1 | 3.8 | 7.5 | 63.8 | | | | | 31.6 |
| | 4 | 4 | | | | | | | | E 2000 |
| 65.2 | 16.2 | 14.1 | 18.5 | | | | | | | 30.3 |

SIGN NUMBER: 3B
 TYPE: A (OVHD)
 QUANTITY: 1
 SIGN WIDTH: 26'-0"
 HEIGHT: 8'-0"
 TOTAL AREA: 208.0 Sq.Ft.
 BORDER TYPE: FLUSH
 RECESS: 0"
 WIDTH: 2"
 RADII: 12"
 NO. Z BARS: 3
 LENGTH: 304.0

| SYMBOL | X | Y | WID | HT |
|--------------|-------|------|------|----|
| M1_4 | 80.3 | 44 | 36 | 36 |
| M1_4 | 152.3 | 44 | 36 | 36 |
| Type A Arrow | 267.2 | 34.3 | 22.4 | 35 |

DESIGN BY: TRT
 PROJECT ID: I-2513AA/AB
 CHECKED BY: NKV
 DIV: 13
 DATE: July 2023

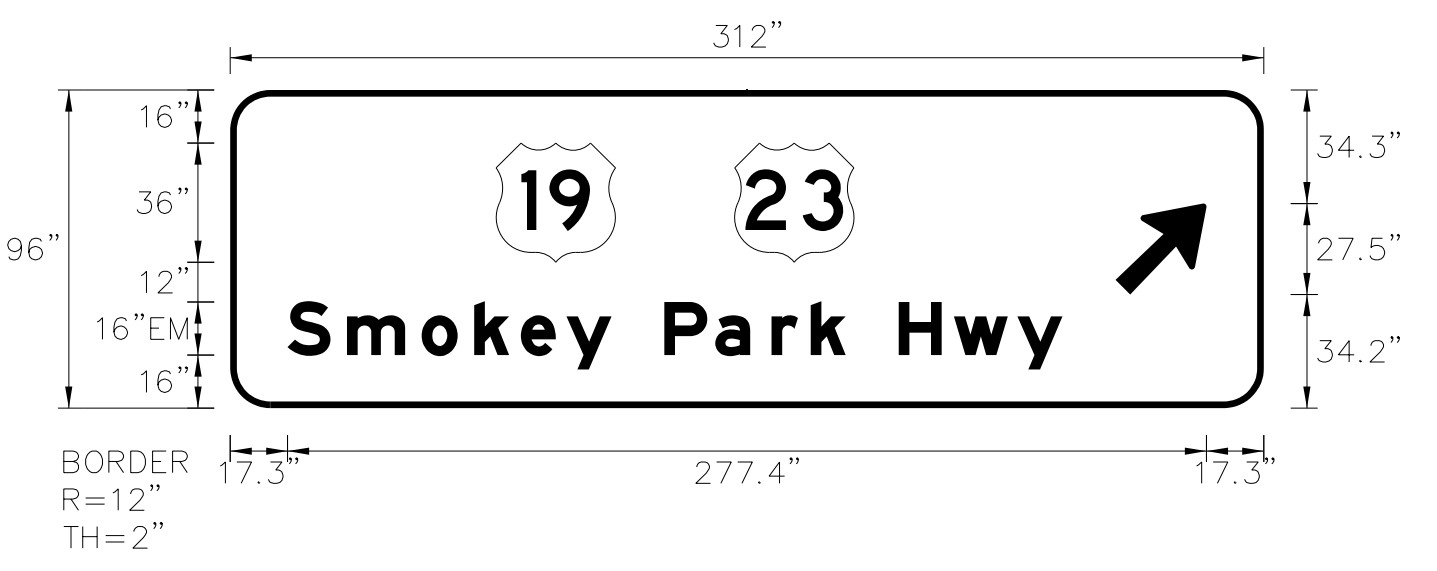

Spacing Factor is 1 unless specified otherwise

NOTES:
 1. Legend and border shall be direct applied Grade A reflective sheeting.
 2. Arrow and shields shall be Grade A reflective sheeting on 0.032" aluminum and demountable.
 3. Background shall be Grade C reflective sheeting.
 4. Center arrow vertically on panel.


LETTER POSITIONS

| Letter spacings are to start of next letter | | | | | | | | | | | | | | | Series/Size | | |
|---|------|------|------|------|------|------|----|------|----|------|------|----|------|------|-------------|---------|-------|
| | | | | | | | | | | | | | | | Text Length | | |
| | S | m | o | k | e | y | | P | a | r | k | | H | w | y | EM 2000 | |
| 17.3 | 17.9 | 22.6 | 15.8 | 14.1 | 13.8 | 13.6 | 16 | 15.4 | 17 | 11.8 | 10.6 | 16 | 16.6 | 19.2 | 13.6 | 60.8 | 233.9 |

SIGN NUMBER: 4
 TYPE: A (OVHD)
 QUANTITY: 1
 SIGN WIDTH: 10'-6"
 HEIGHT: 10'-0"
 TOTAL AREA: 105.0 Sq.Ft.
 BORDER TYPE: RECESSED
 RECESS: 0.5"
 WIDTH: 1.5"
 RADII: 12"
 NO. Z BARS: 3
 LENGTH: 118.0

| SYMBOL | X | Y | WID | HT |
|--------------|----|-----|-----|----|
| Type C Arrow | 47 | 8.1 | 32 | 22 |

DESIGN BY: TRT
 PROJECT ID: I-2513AA/AB
 CHECKED BY: NKV
 DIV: 13
 DATE: July 2023

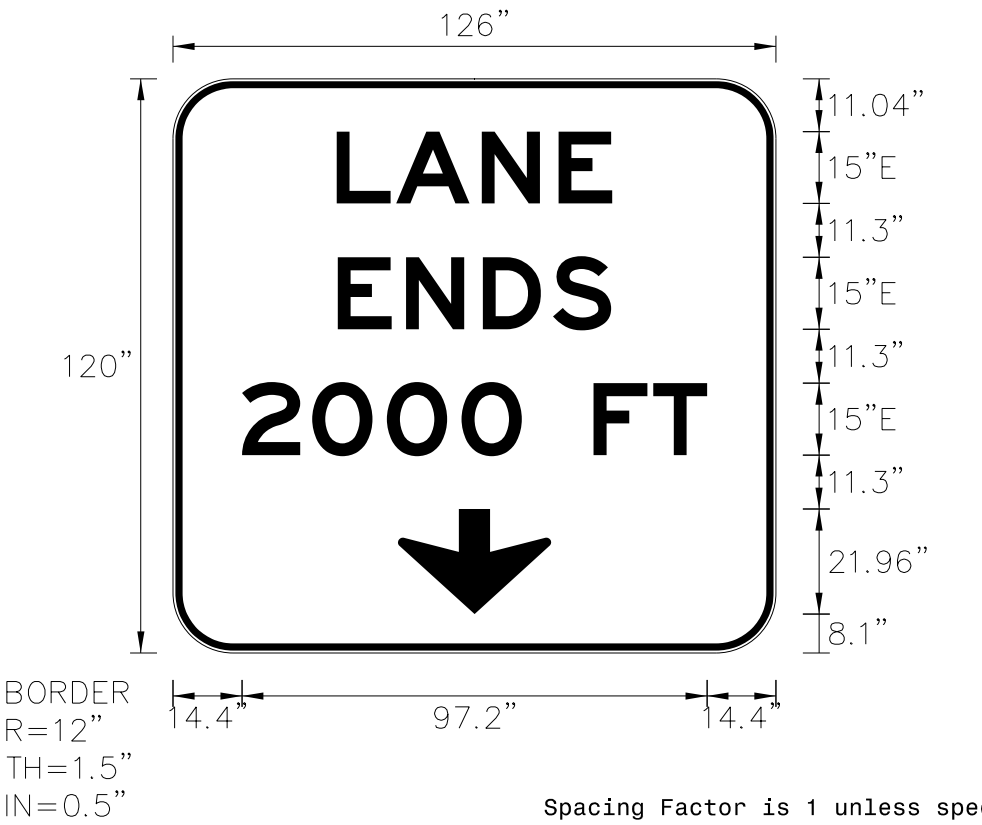

Spacing Factor is 1 unless specified otherwise

NOTES:
 1. Legend and border shall be direct applied black non-reflective sheeting.
 2. Arrow shall be black non-reflective sheeting on 0.032" aluminum and demountable.
 3. Background shall be Grade C reflective sheeting.


LETTER POSITIONS

| Letter spacings are to start of next letter | | | | | | | | | | Series/Size |
|---|------|------|------|------|------|------|------|------|--|-------------|
| | | | | | | | | | | Text Length |
| | L | A | N | E | | | | | | E 2000 |
| 34.2 | 12.4 | 17.9 | 16.1 | 11.3 | 34.2 | | | | | 57.6 |
| | E | N | D | S | | | | | | E 2000 |
| 34.4 | 14.3 | 16.1 | 14.7 | 12.2 | 34.4 | | | | | 57.2 |
| | 2 | O | O | O | F | T | | | | E 2000 |
| 14.4 | 14.7 | 15.6 | 15.6 | 12.6 | 15 | 12.5 | 11.3 | 14.4 | | 97.2 |

SIGN NUMBER: 5
 TYPE: A (OVHD)
 QUANTITY: 1
 SIGN WIDTH: 10'-0"
 HEIGHT: 10'-0"
 TOTAL AREA: 100.0 Sq.Ft.
 BORDER TYPE: RECESSED
 RECESS: 0.5"
 WIDTH: 1.5"
 RADII: 12"
 NO. Z BARS: 3
 LENGTH: 112.0

| SYMBOL | X | Y | WID | HT |
|--------------|----|-----|-----|----|
| Type C Arrow | 44 | 8.1 | 32 | 22 |

DESIGN BY: TRT
 PROJECT ID: I-2513AA/AB
 CHECKED BY: NKV
 DIV: 13
 DATE: July 2023

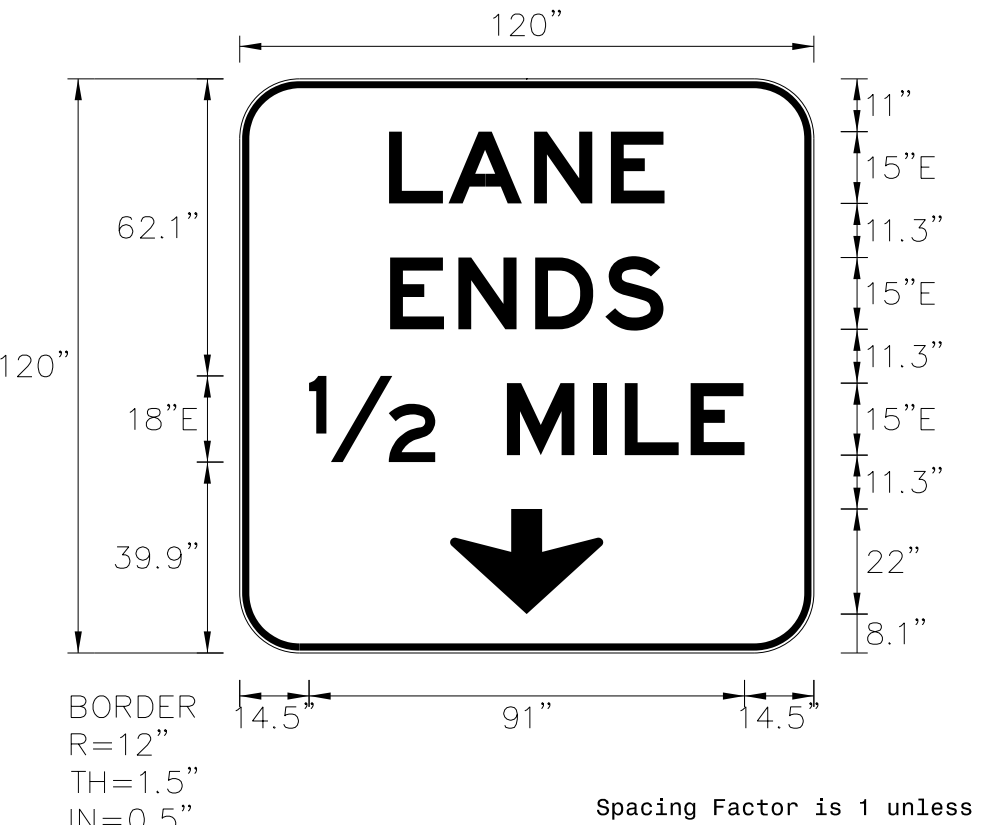

Spacing Factor is 1 unless specified otherwise

NOTES:
 1. Legend and border shall be direct applied black non-reflective sheeting.
 2. Arrow shall be black non-reflective sheeting on 0.032" aluminum and demountable.
 3. Background shall be Grade C reflective sheeting.

LETTER POSITIONS

| Letter spacings are to start of next letter | | | | | | | | | | Series/Size |
|---|------|------|------|------|------|------|------|--|--|-------------|
| | | | | | | | | | | Text Length |
| | L | A | N | E | | | | | | E 2000 |
| 31.2 | 12.5 | 17.8 | 16.1 | 11.3 | 31.2 | | | | | 57.6 |
| | E | N | D | S | | | | | | E 2000 |
| 31.4 | 14.3 | 16 | 14.7 | 12.2 | 31.4 | | | | | 57.2 |
| | 1/2 | M | I | L | E | | | | | E 2000 |
| 14.5 | 26.4 | 15 | 18 | 6.6 | 13.8 | 11.3 | 14.5 | | | 91 |