







METROPOLITAN SEWERAGE DISTRICT DETAILS

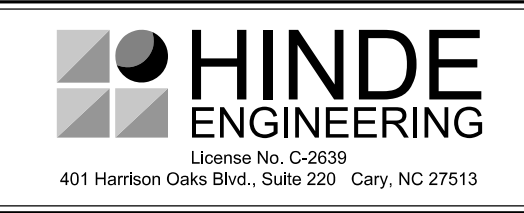

**DOCUMENT NOT CONSIDERED FINAL
UNLESS ALL SIGNATURES COMPLETED**

PROJECT REFERENCE NO.	I-2513 AA/AB	SHEET NO.	UC-3B
DESIGNED BY:	JKC		
DRAWN BY:	JKC		
CHECKED BY:	CLS		
APPROVED BY:	CDB		
REVISED:		9/20/2023	
NORTH CAROLINA DEPARTMENT OF TRANSPORTATION		UTILITY CONSTRUCTION PLANS ONLY	
UTILITIES ENGINEERING SEC. PHONE: (919) 707-6690 FAX: (919) 250-4151			

UTILITY CONSTRUCTION

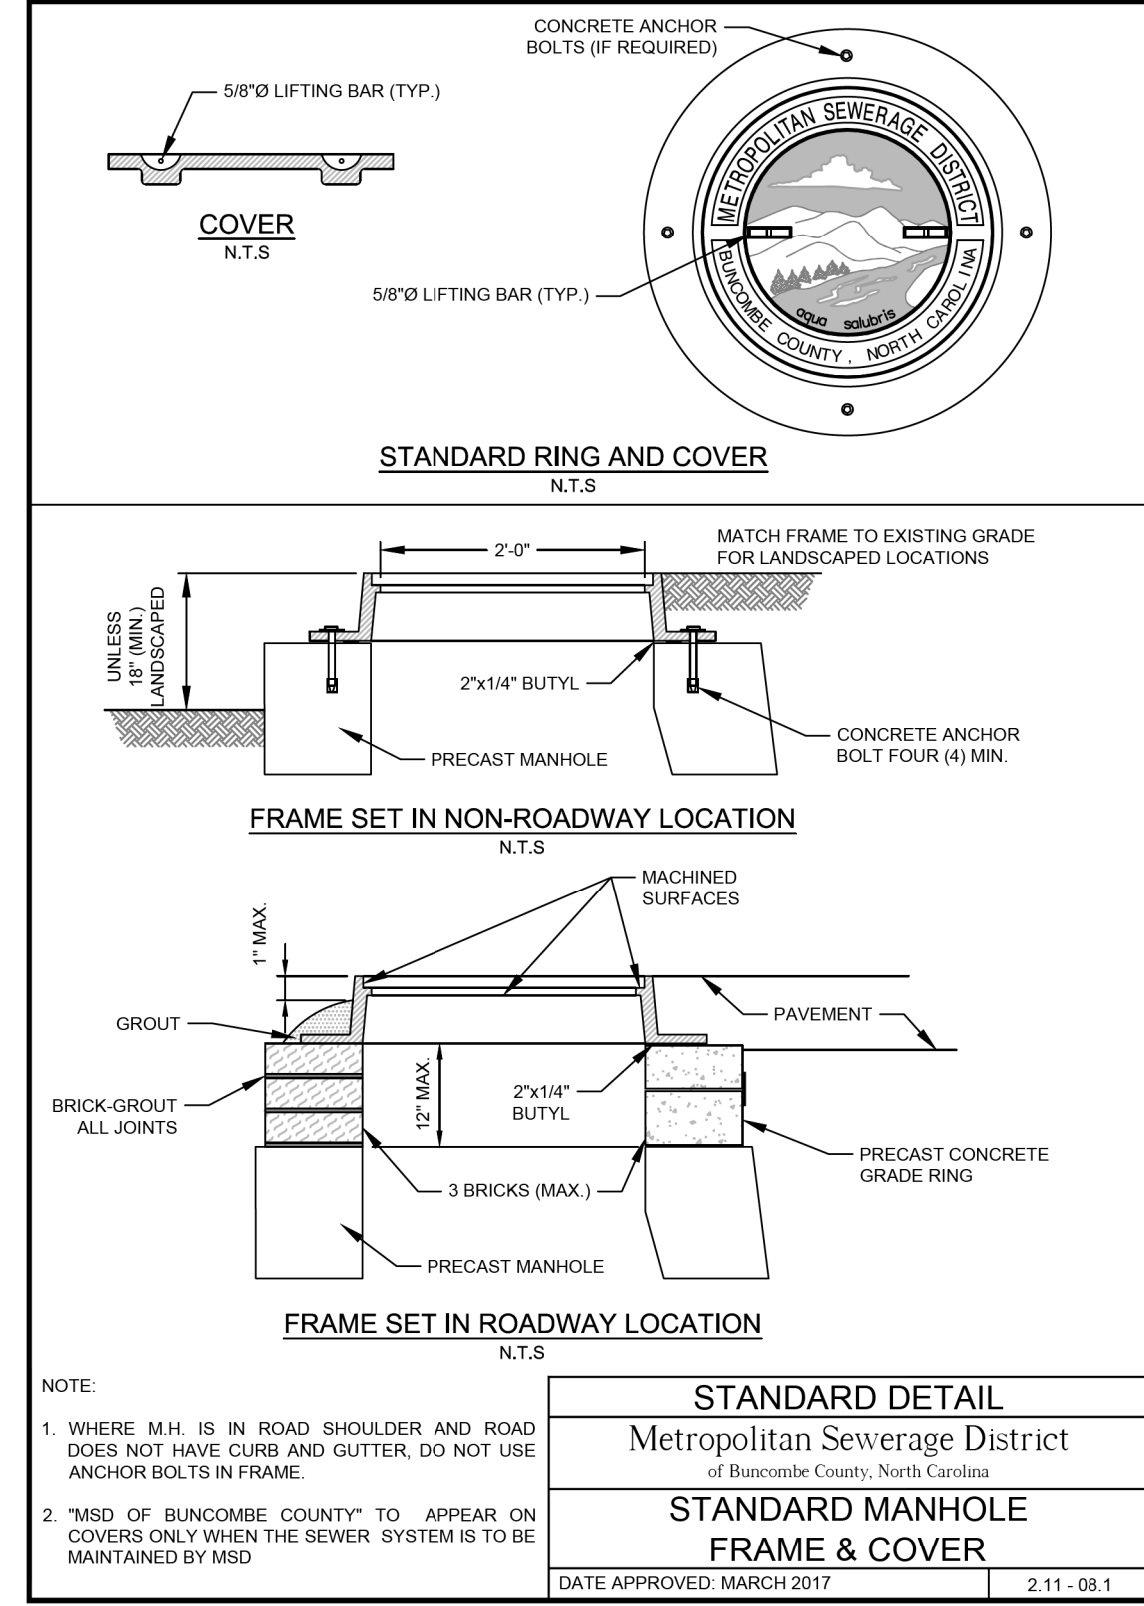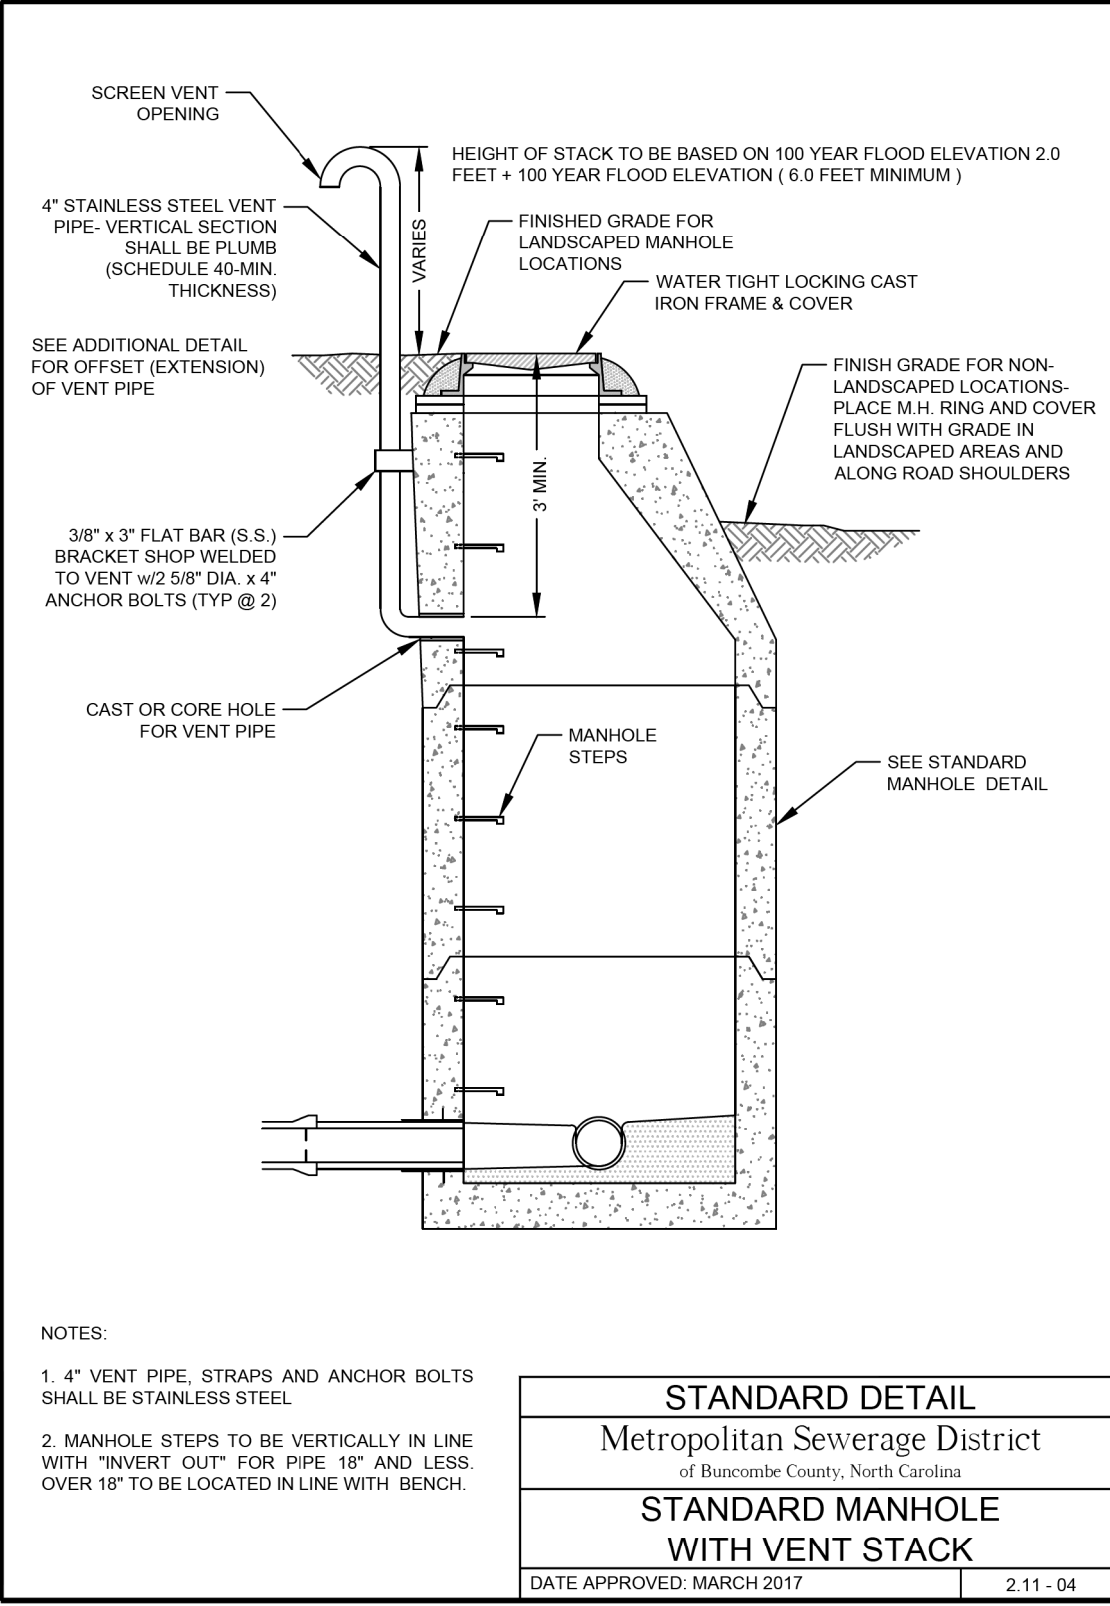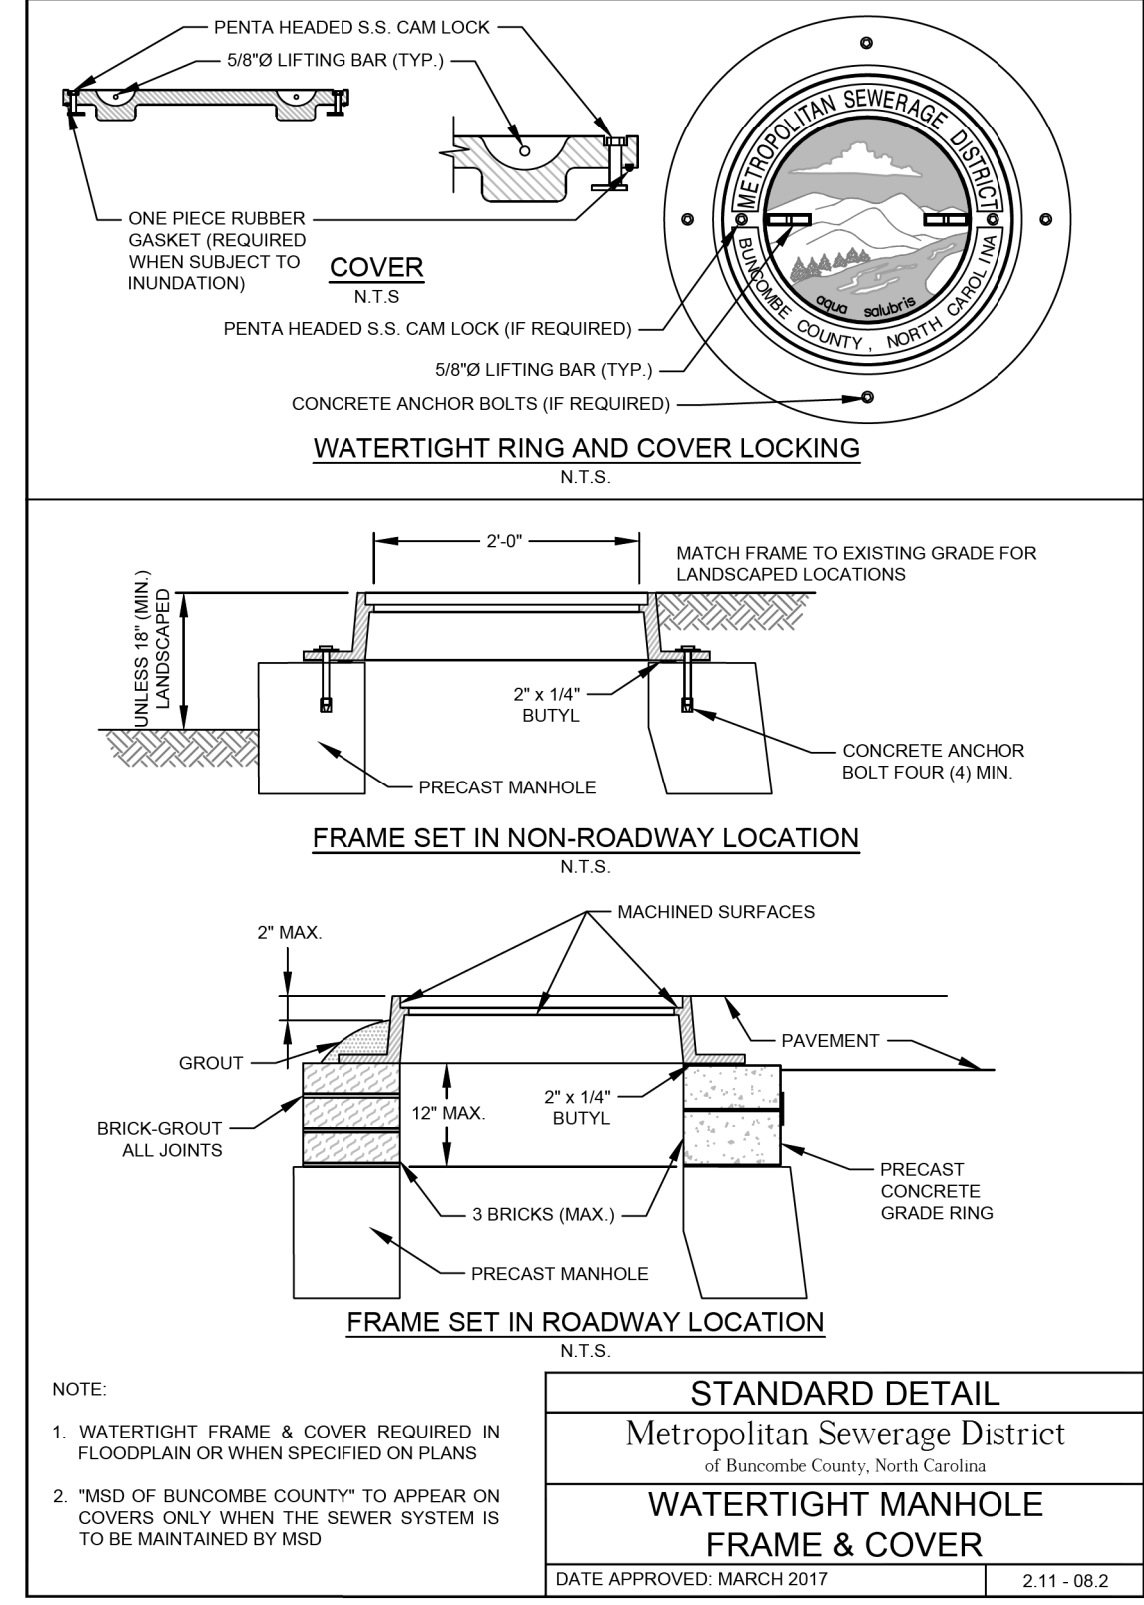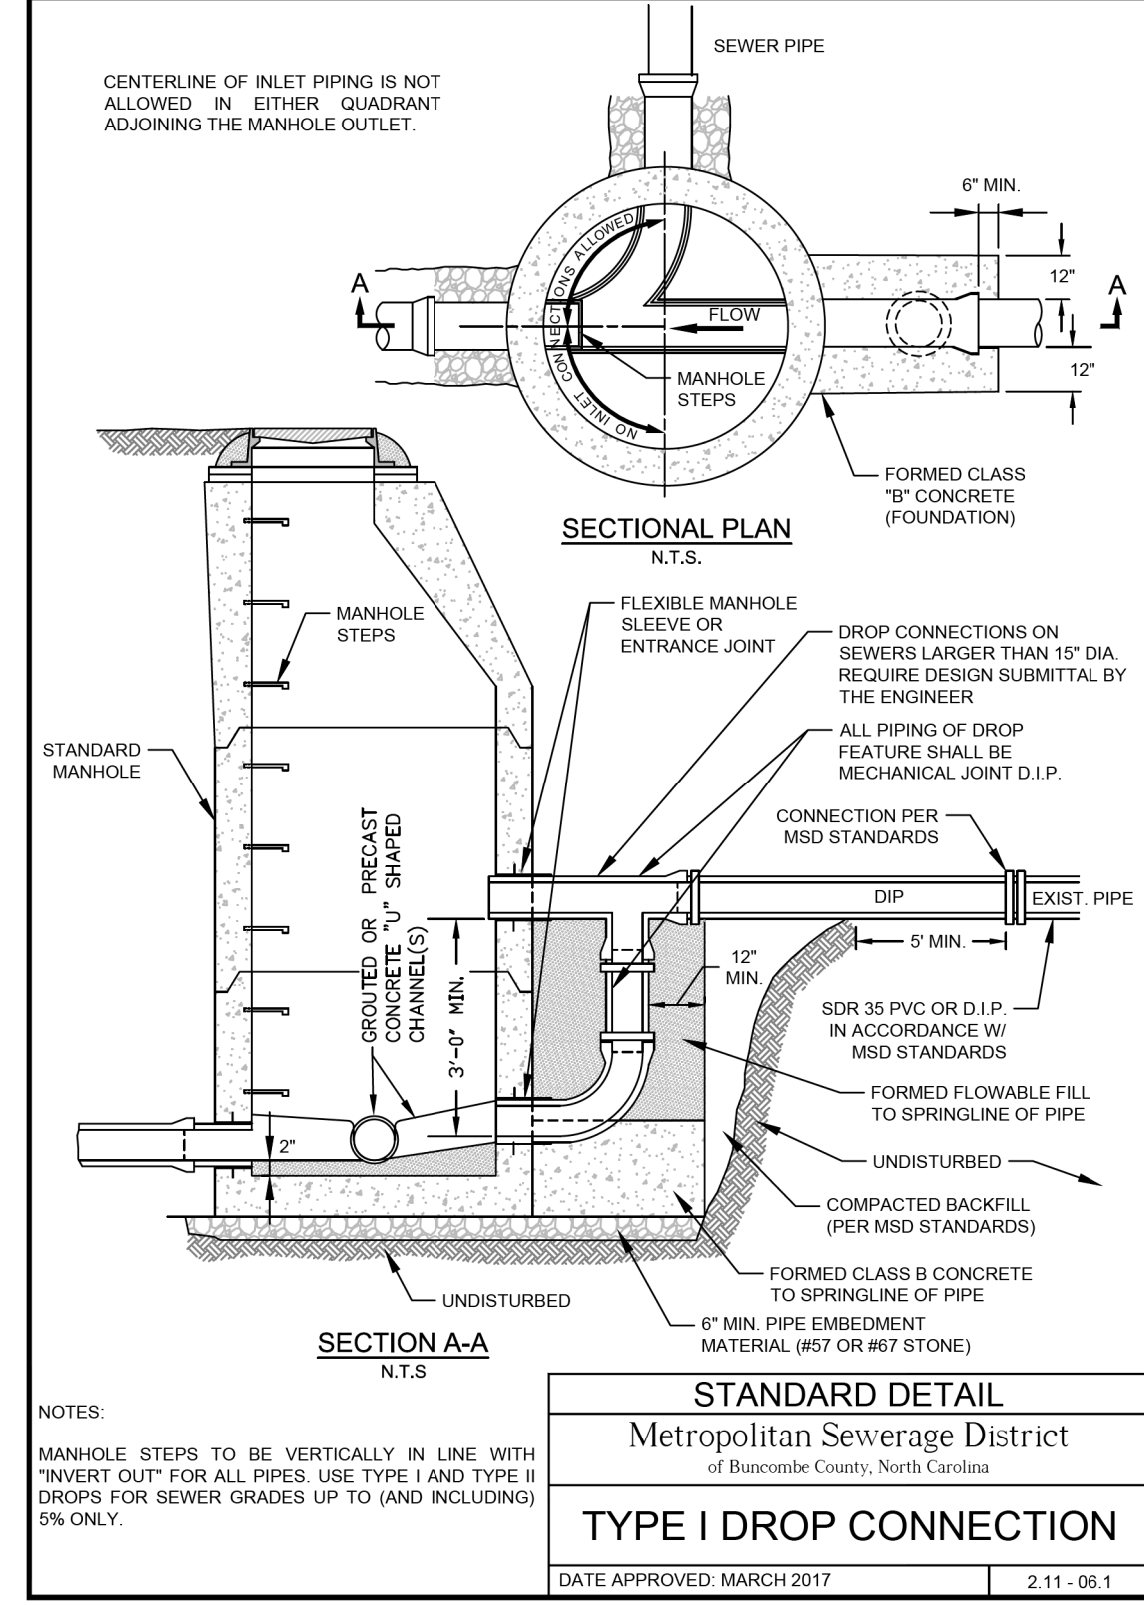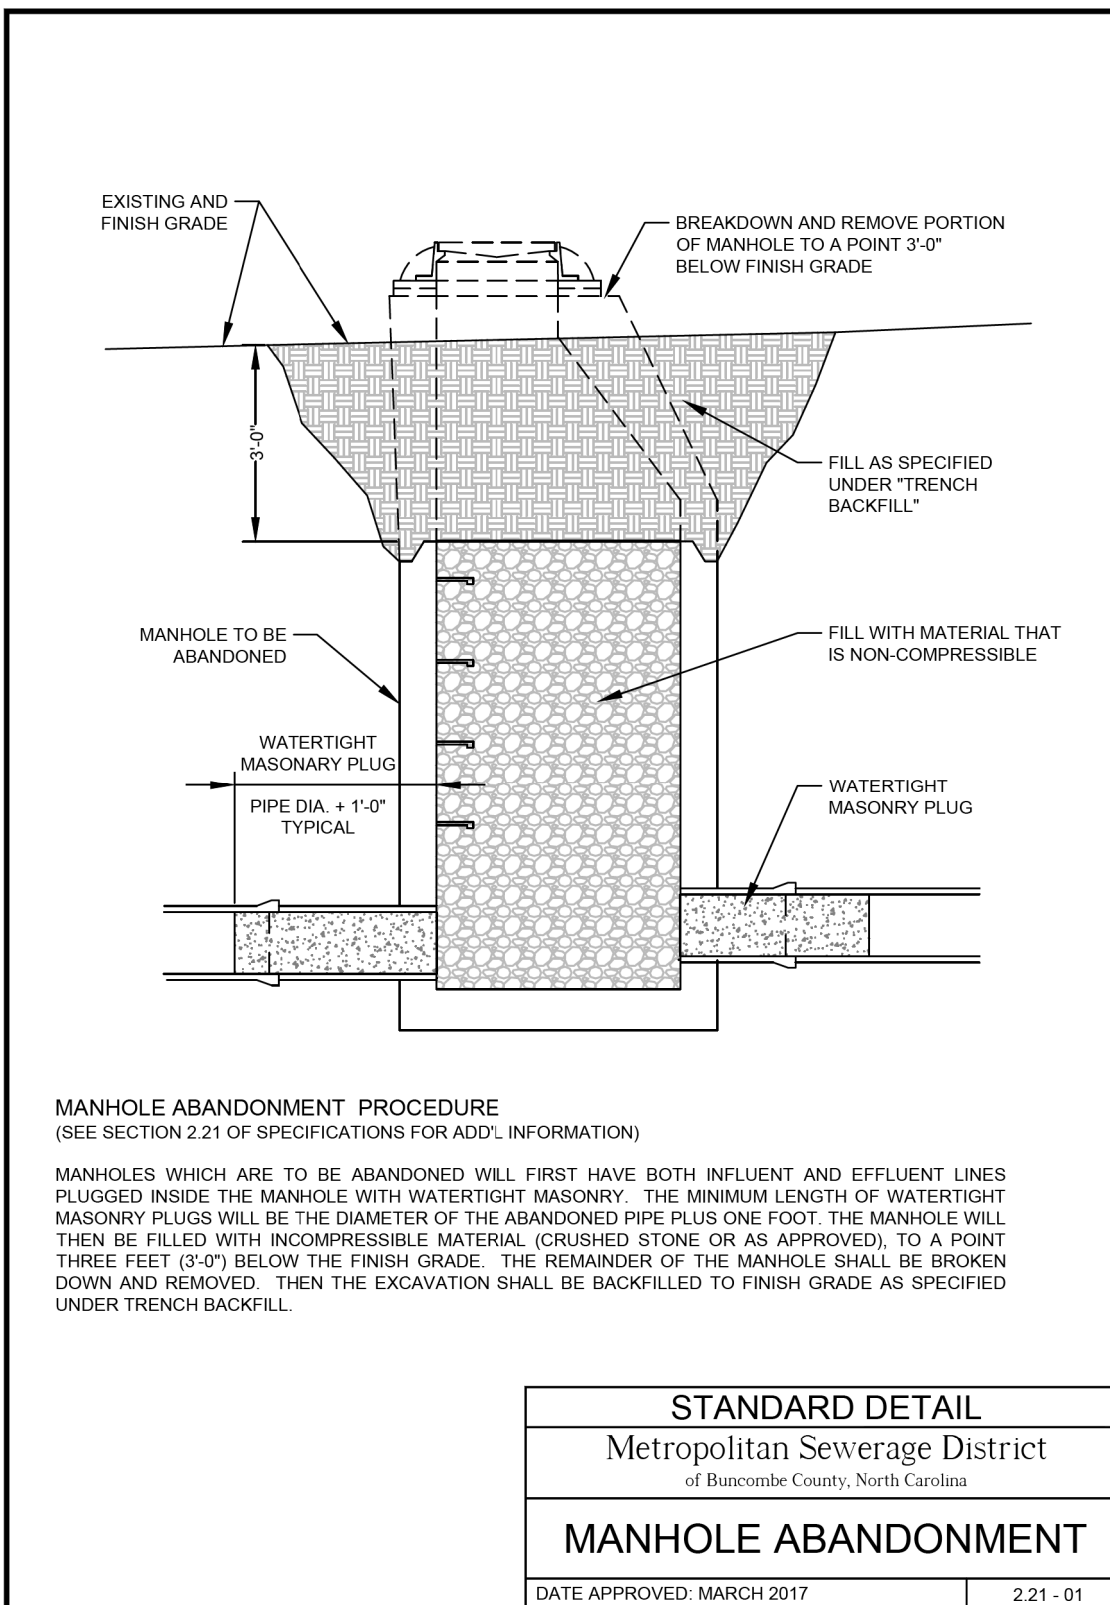

20-SEP-2023 12:43:33 PROJECTS\2020\A2020\001\001\AECOM_I-2513AA\AB\Design\Utilities\Engineering\UC\Pro\12513AA_ut_dtl_UC3B_psh.dgn
 3:38:51 PM