


6/23/16



PROJ. REFERENCE NO.	SHEET NO.
I-2513AA/AB	X-234

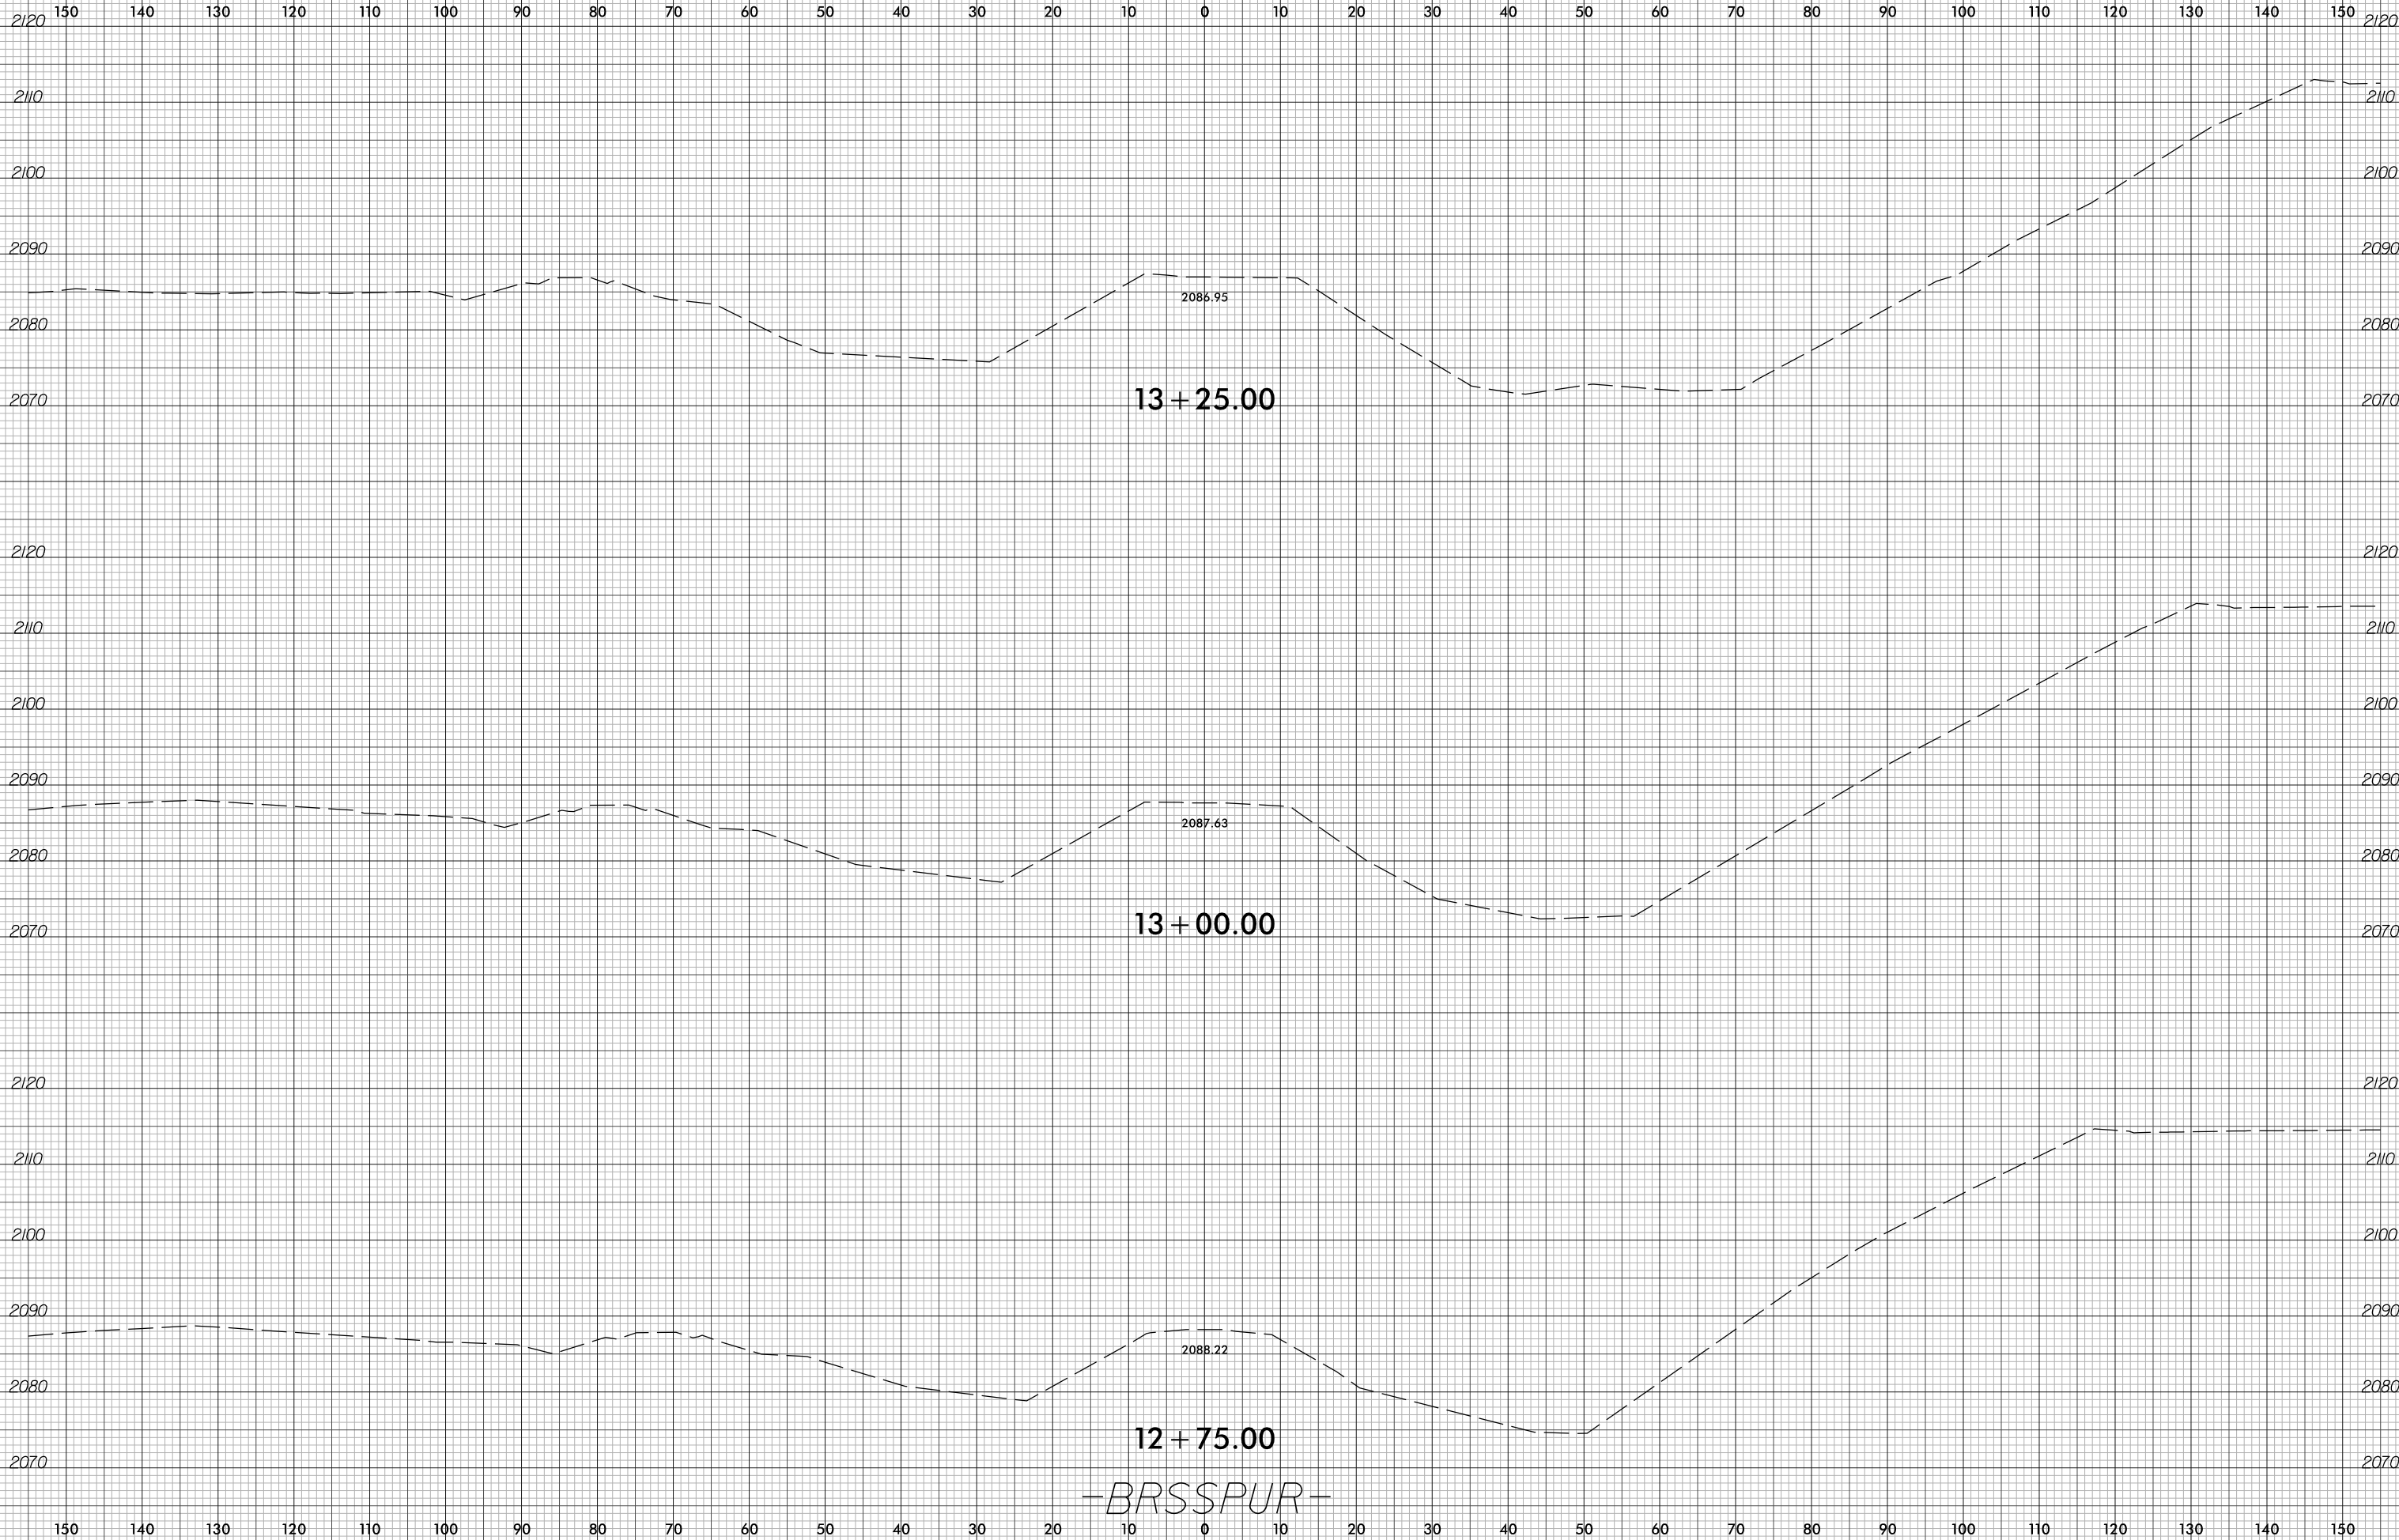

10/14/2023
 I-2513AA_RDY_XPL_BRSSPUR.dgn
 Barry Smith

-BRSSPUR-