




12/14/2023 11:20:31 AM c:\pwworking\king\ocom_ds21_na_2020\d0131607\I-2513AA-SMU_CU5_100320.dgn

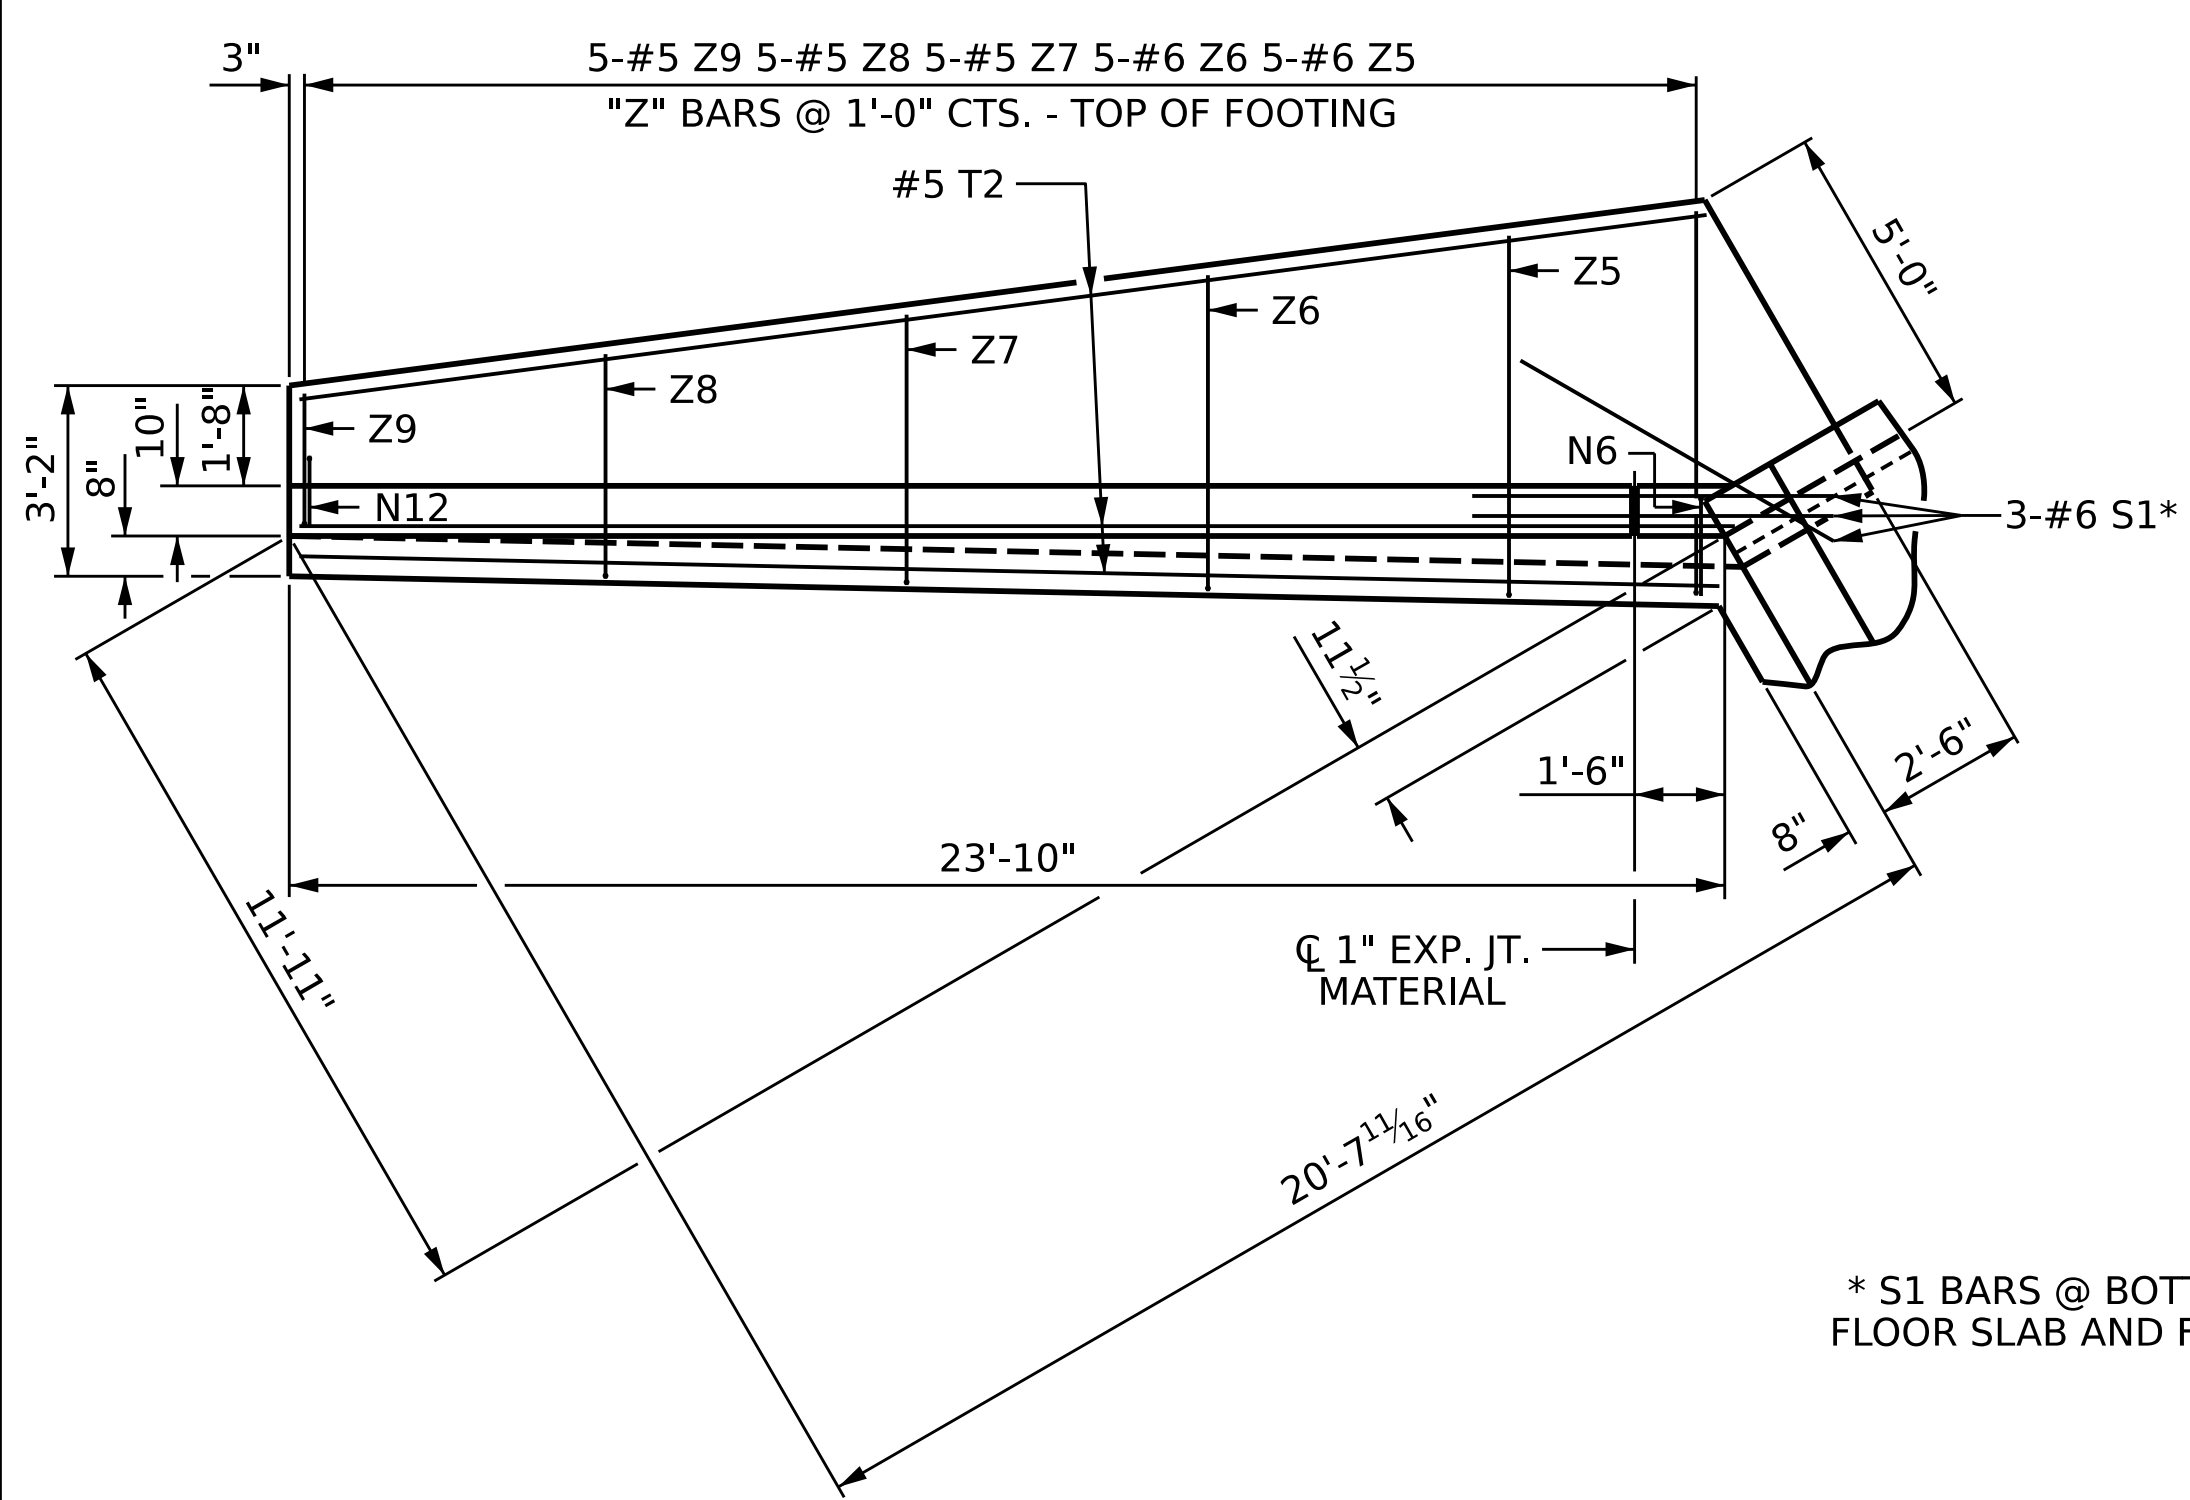


PLAN OF WING W1

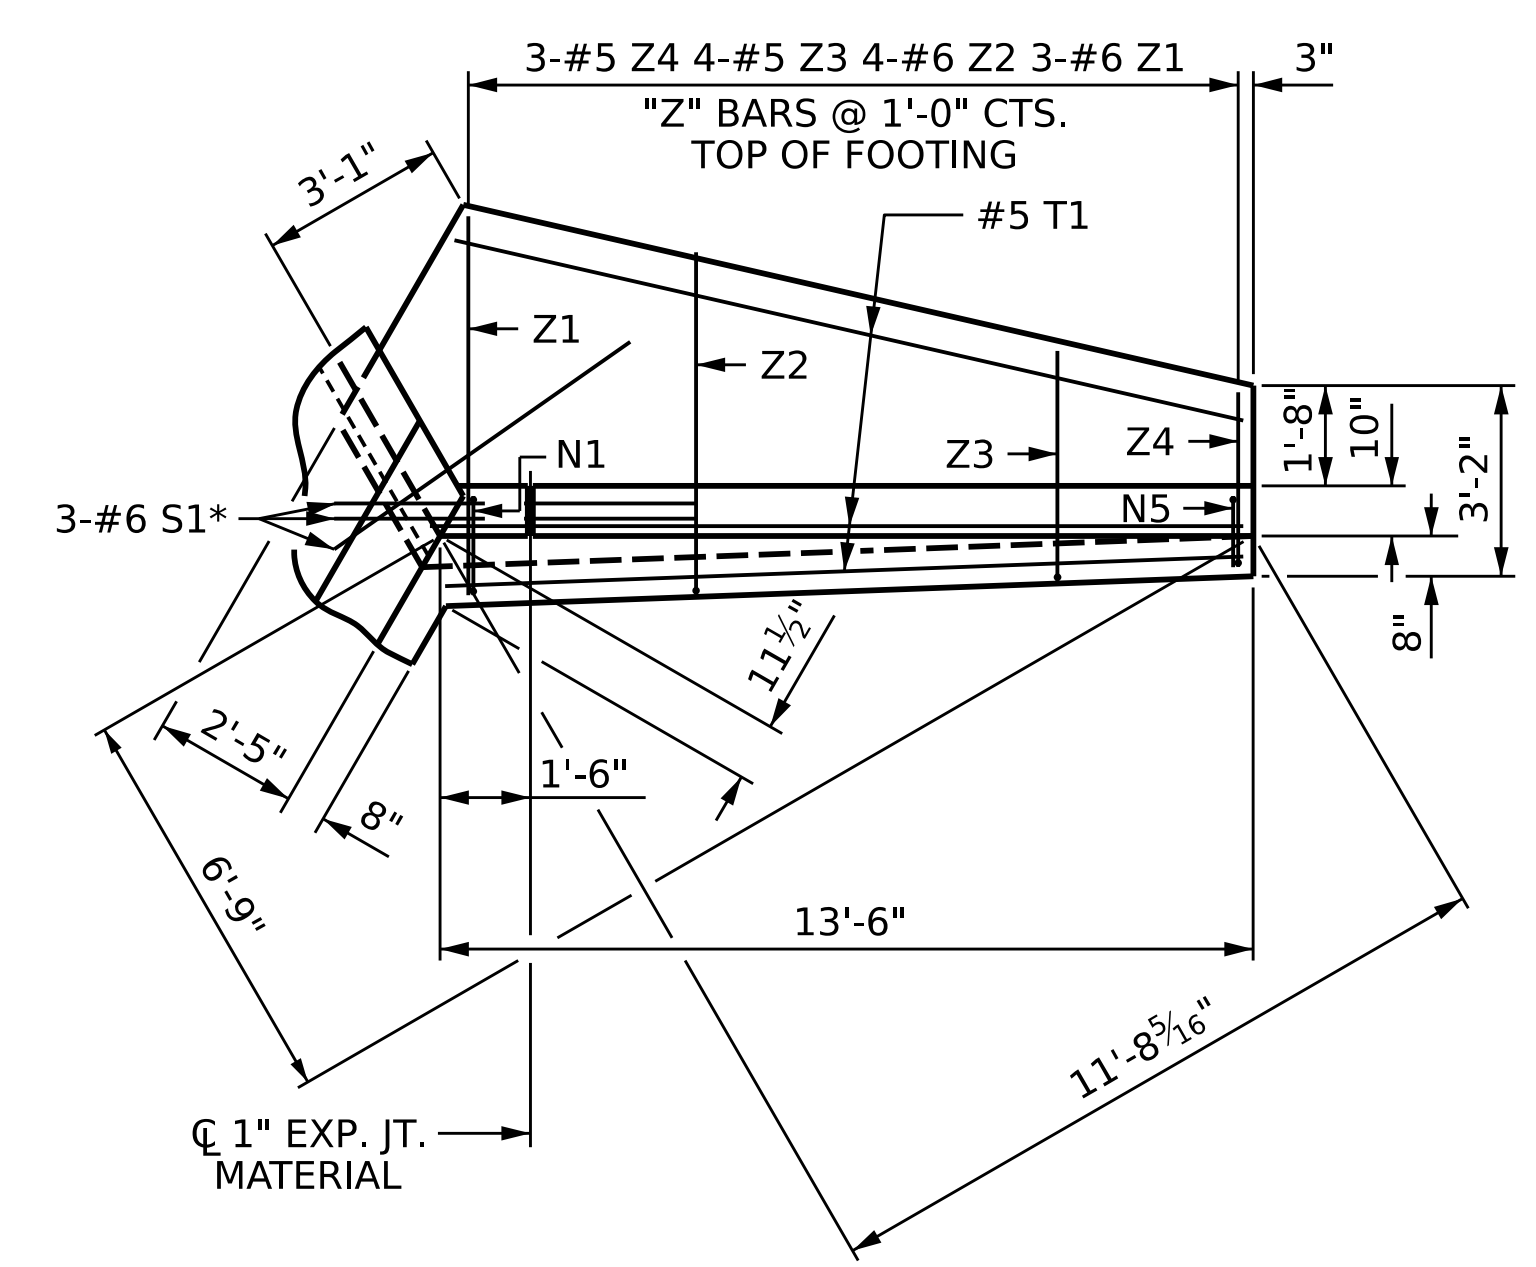


PLAN OF WING W2

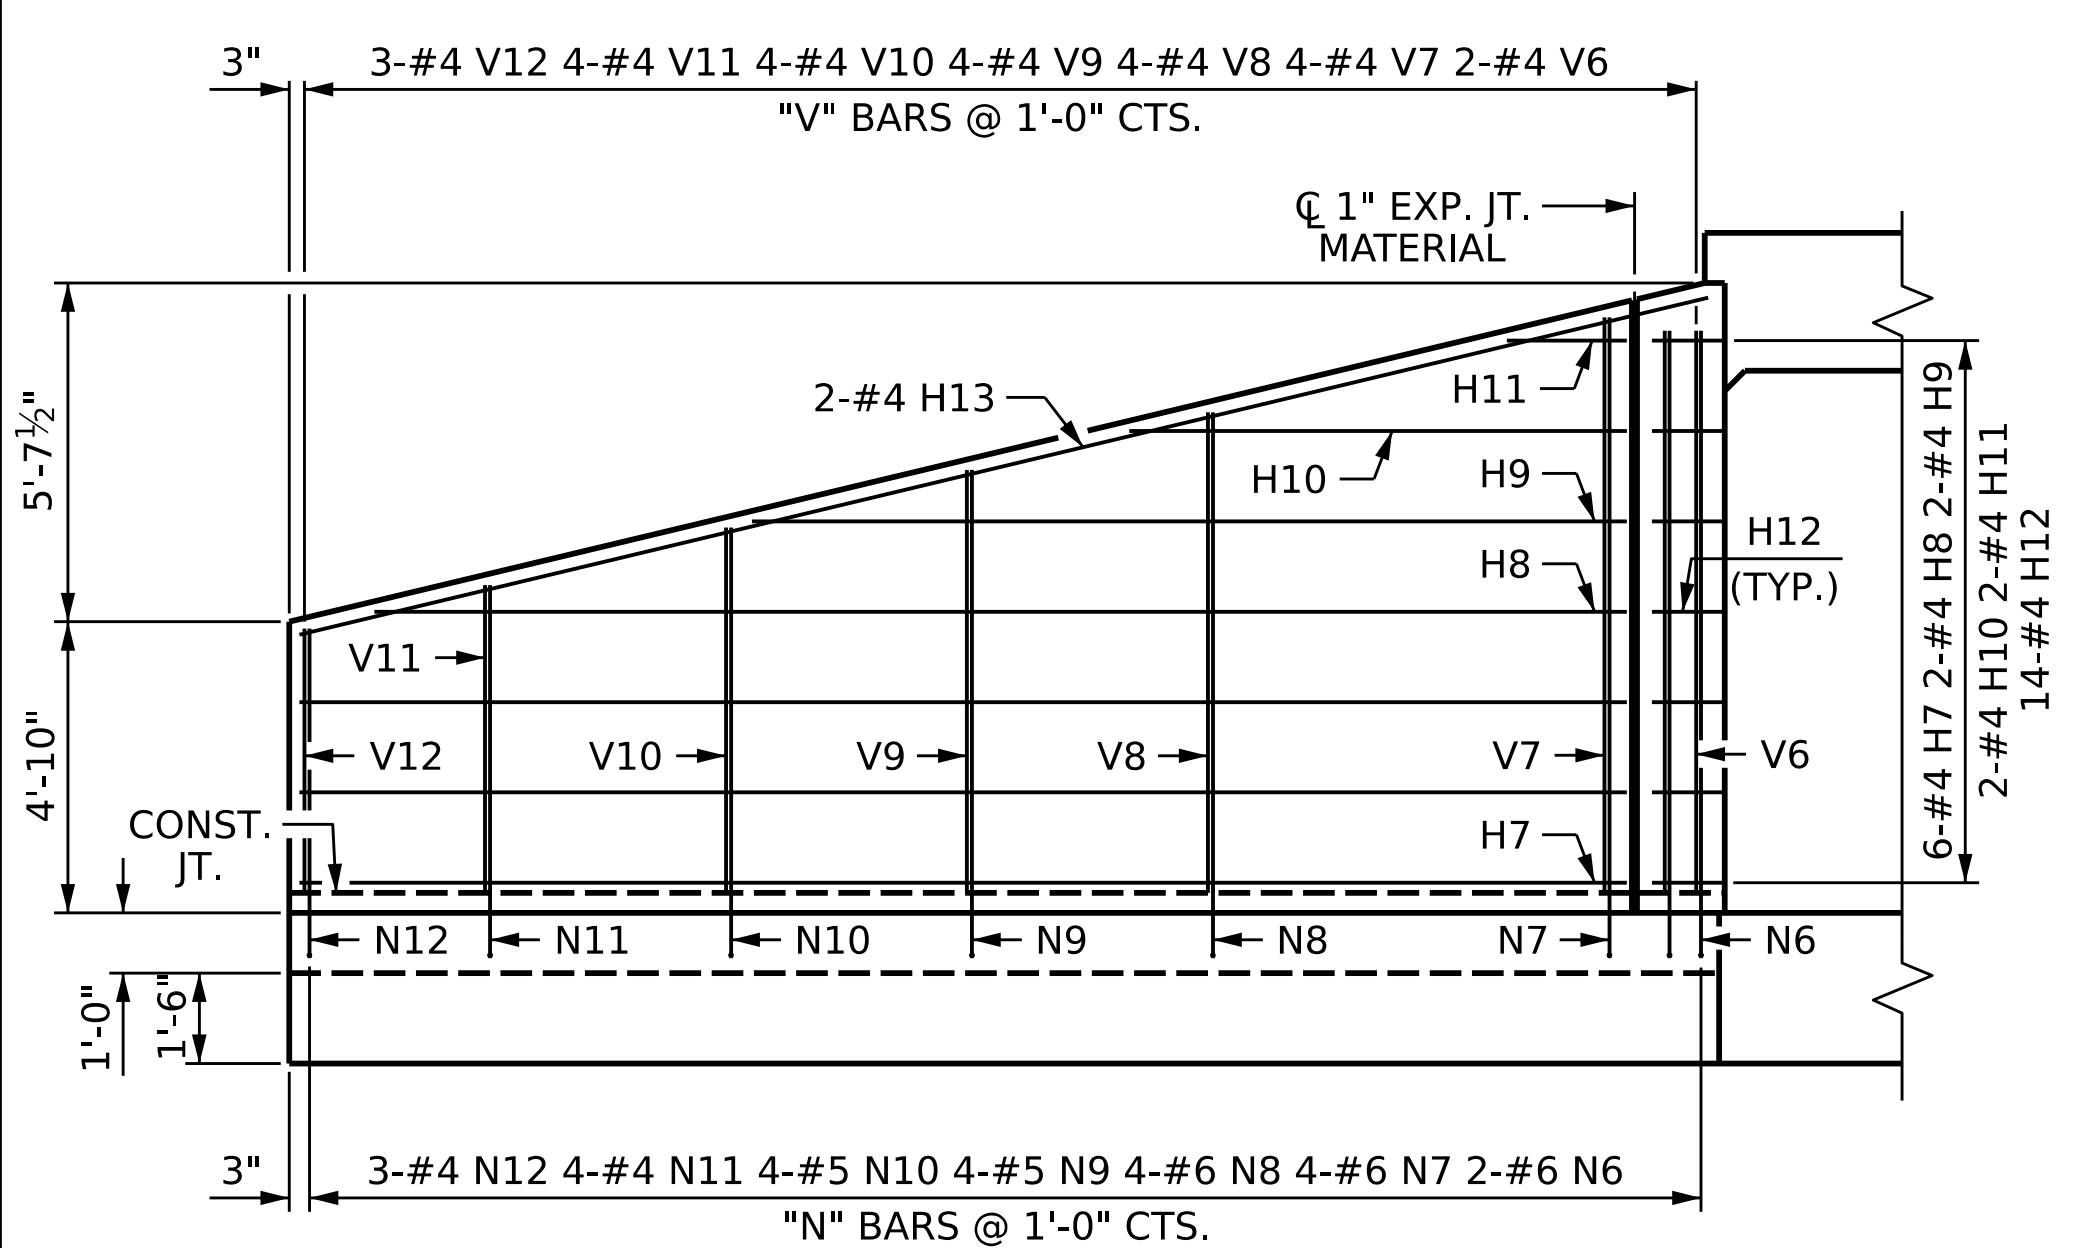

ELEVATION OF WING W1

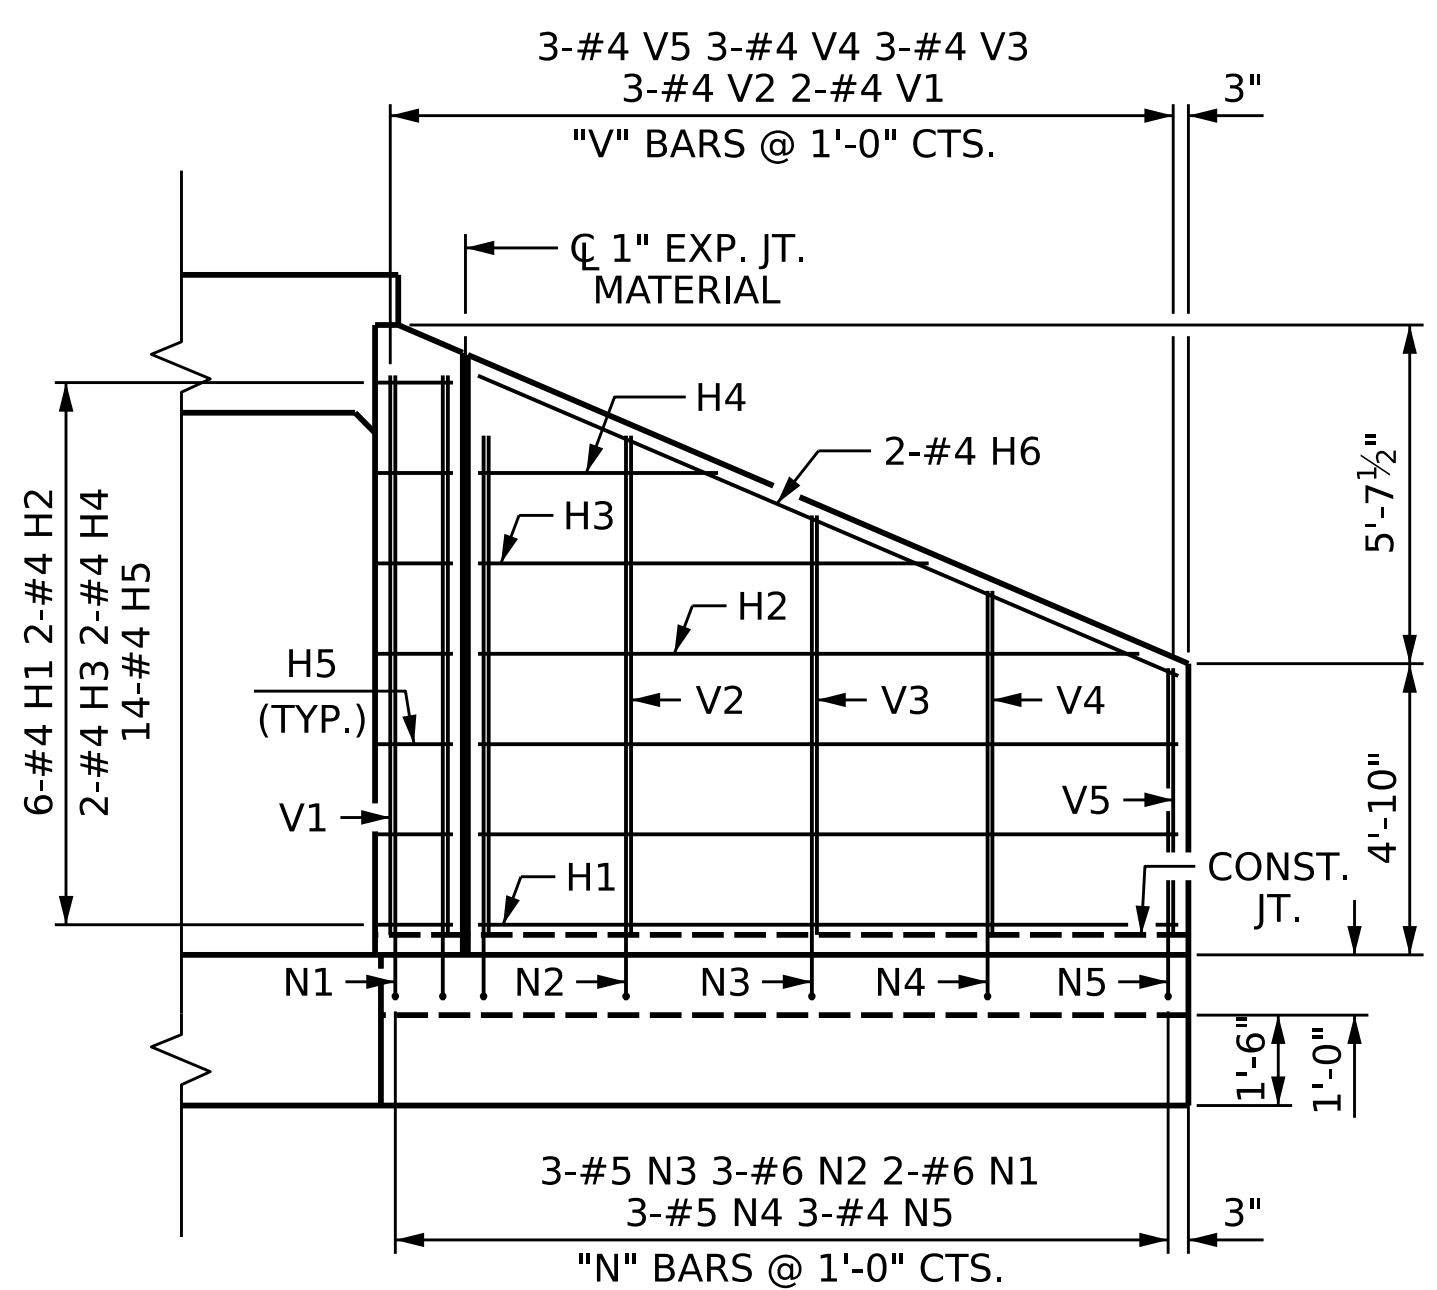

ELEVATION OF WING W2

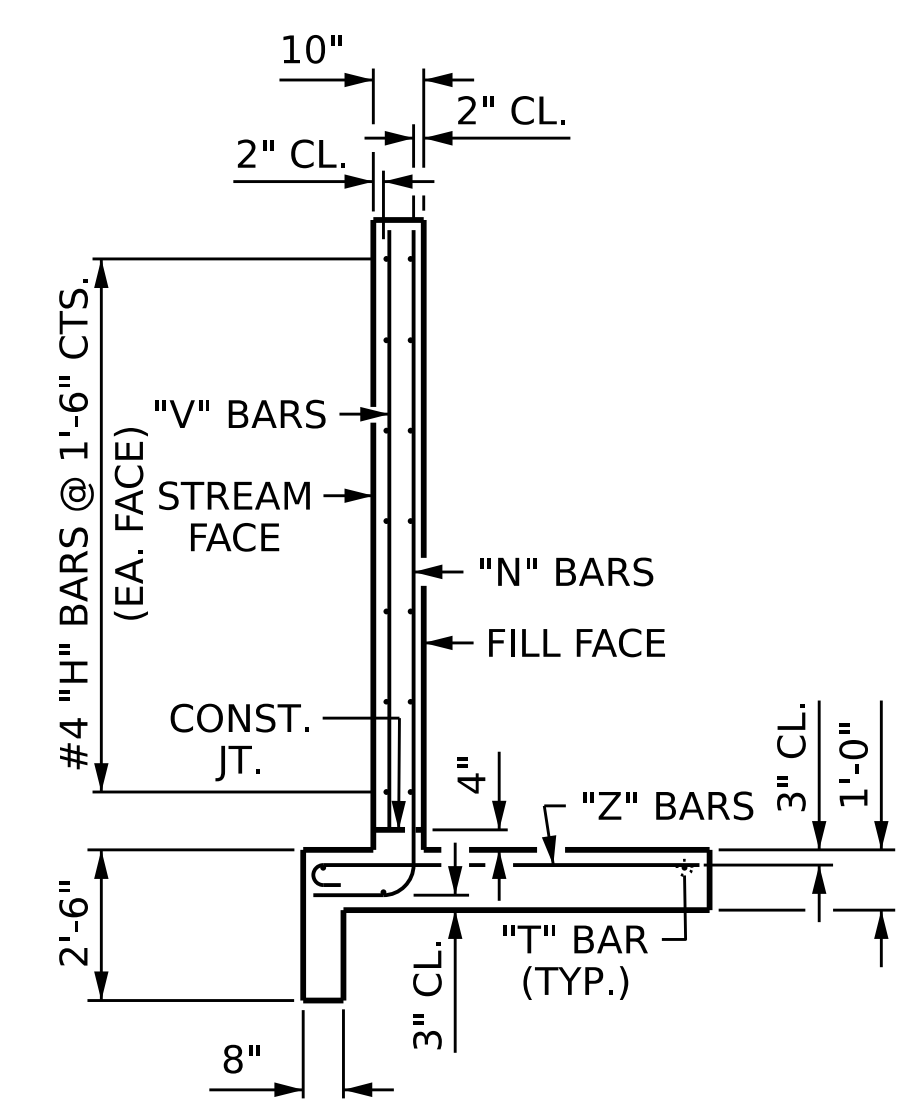


TYPICAL WING SECTION

PROJECT NO. I-2513AA/AB
BUNCOMBE COUNTY
 STATION: 59+50.00 -Y-
 SHEET 5 OF 7

STATE OF NORTH CAROLINA
 DEPARTMENT OF TRANSPORTATION
 RALEIGH

**WINGS FOR
 CONCRETE BOX CULVERT**
 H = 9' - 0" SLOPE = 2:1

DRAWN BY : S.D. COOPER DATE : 5-23
 CHECKED BY : J.A. BATTS DATE : 5-23
 DESIGN ENGINEER OF RECORD: J.A. BATTS DATE : 5-23

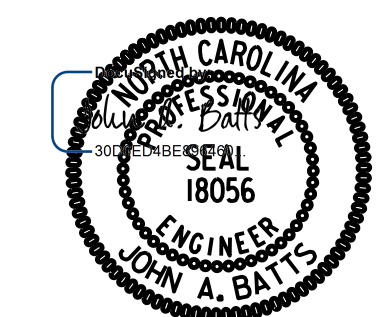

REVISIONS				SHEET NO.	
NO.	BY:	DATE:	NO.	BY:	DATE:
1			3		
2			4		

TOTAL SHEETS: **7**

**DOCUMENT NOT CONSIDERED FINAL
 UNLESS ALL SIGNATURES COMPLETED**