


GEOTECHNICAL ENGINEER

DocuSigned by:
Stephen Crockett
5/14/2024

ENGINEER


SIGNATURE DATE

**DOCUMENT NOT CONSIDERED FINAL
UNLESS ALL SIGNATURES COMPLETED**

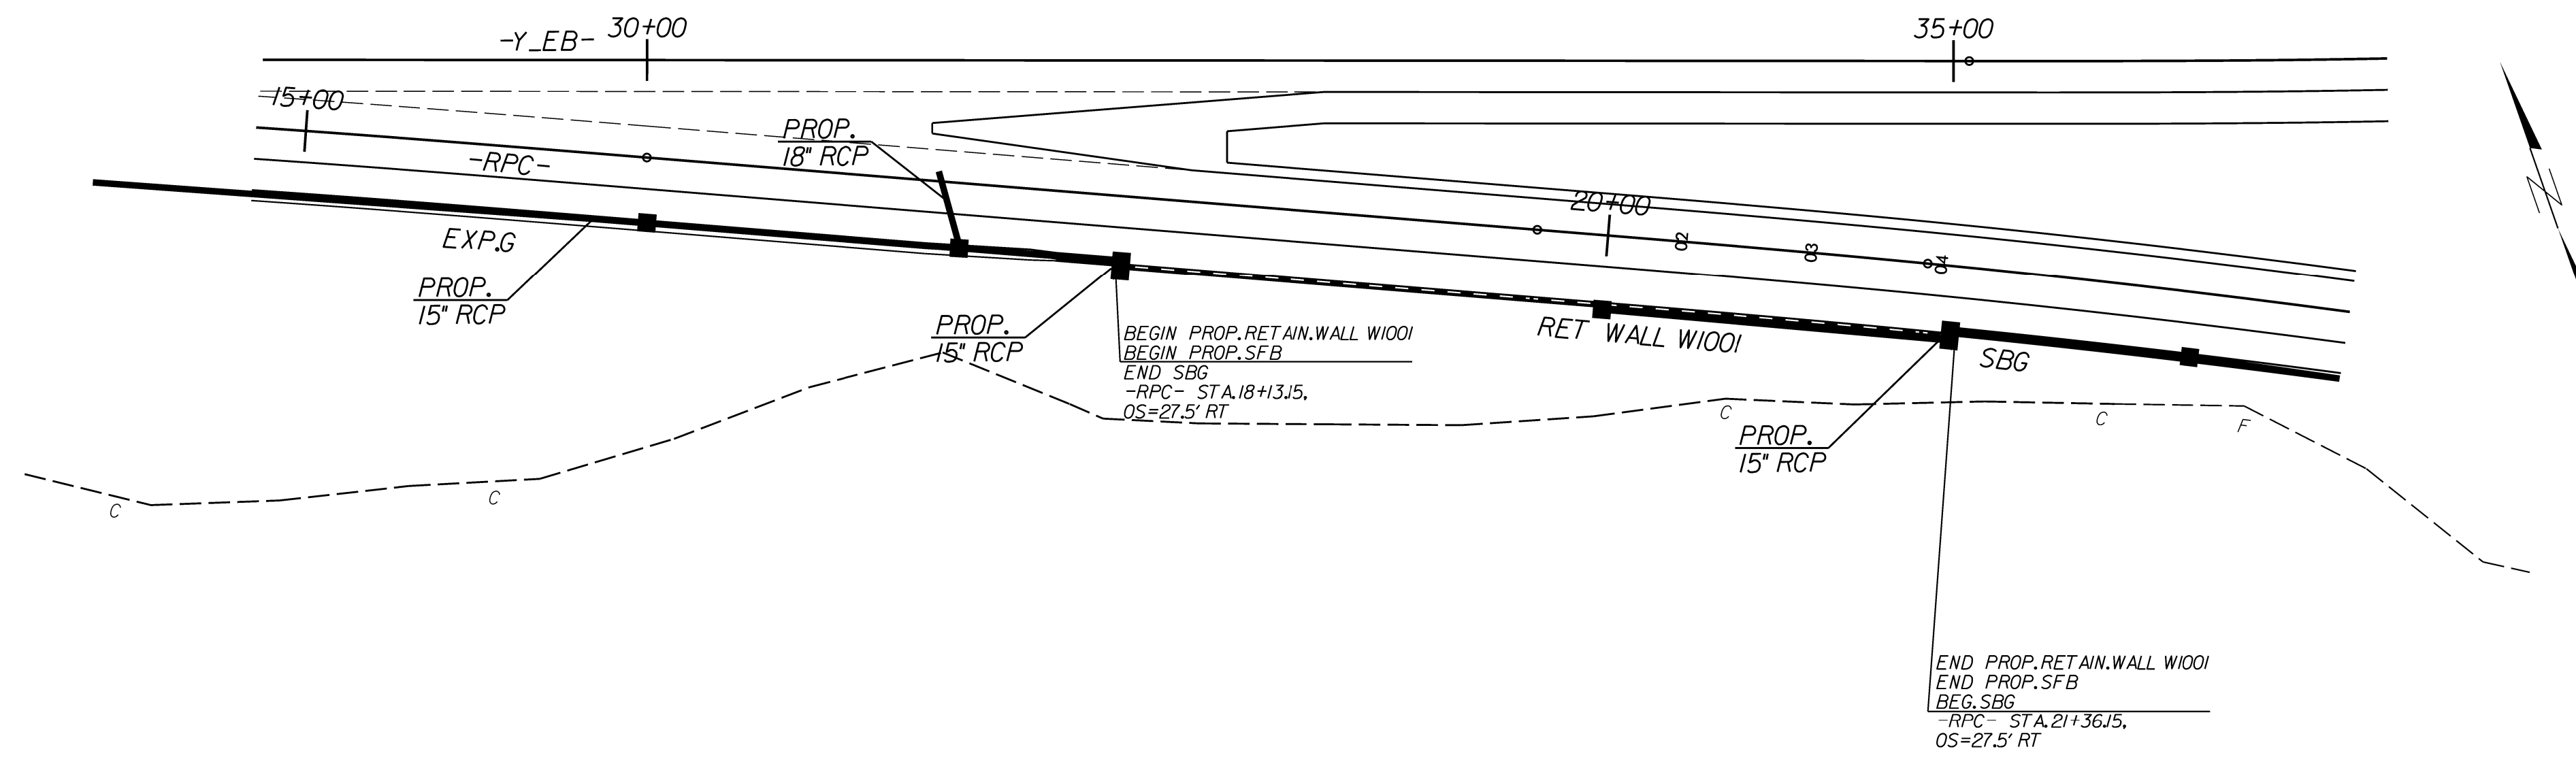

RETAINING WALL NO. W1001 PLAN
NOT TO SCALE

ESTIMATED SOIL NAIL WALL QUANTITIES			
RETAINING WALL NO.	SOIL NAIL RETAINING WALLS (SQUARE FEET)	SOIL NAIL VERIFICATION TESTS	SOIL NAIL PROOF TESTS
W1001	3,400	2	7
PAY ITEM			QUANTITY
ARCHITECTURAL CONCRETE SURFACE TREATMENT			3,400 SQ FT

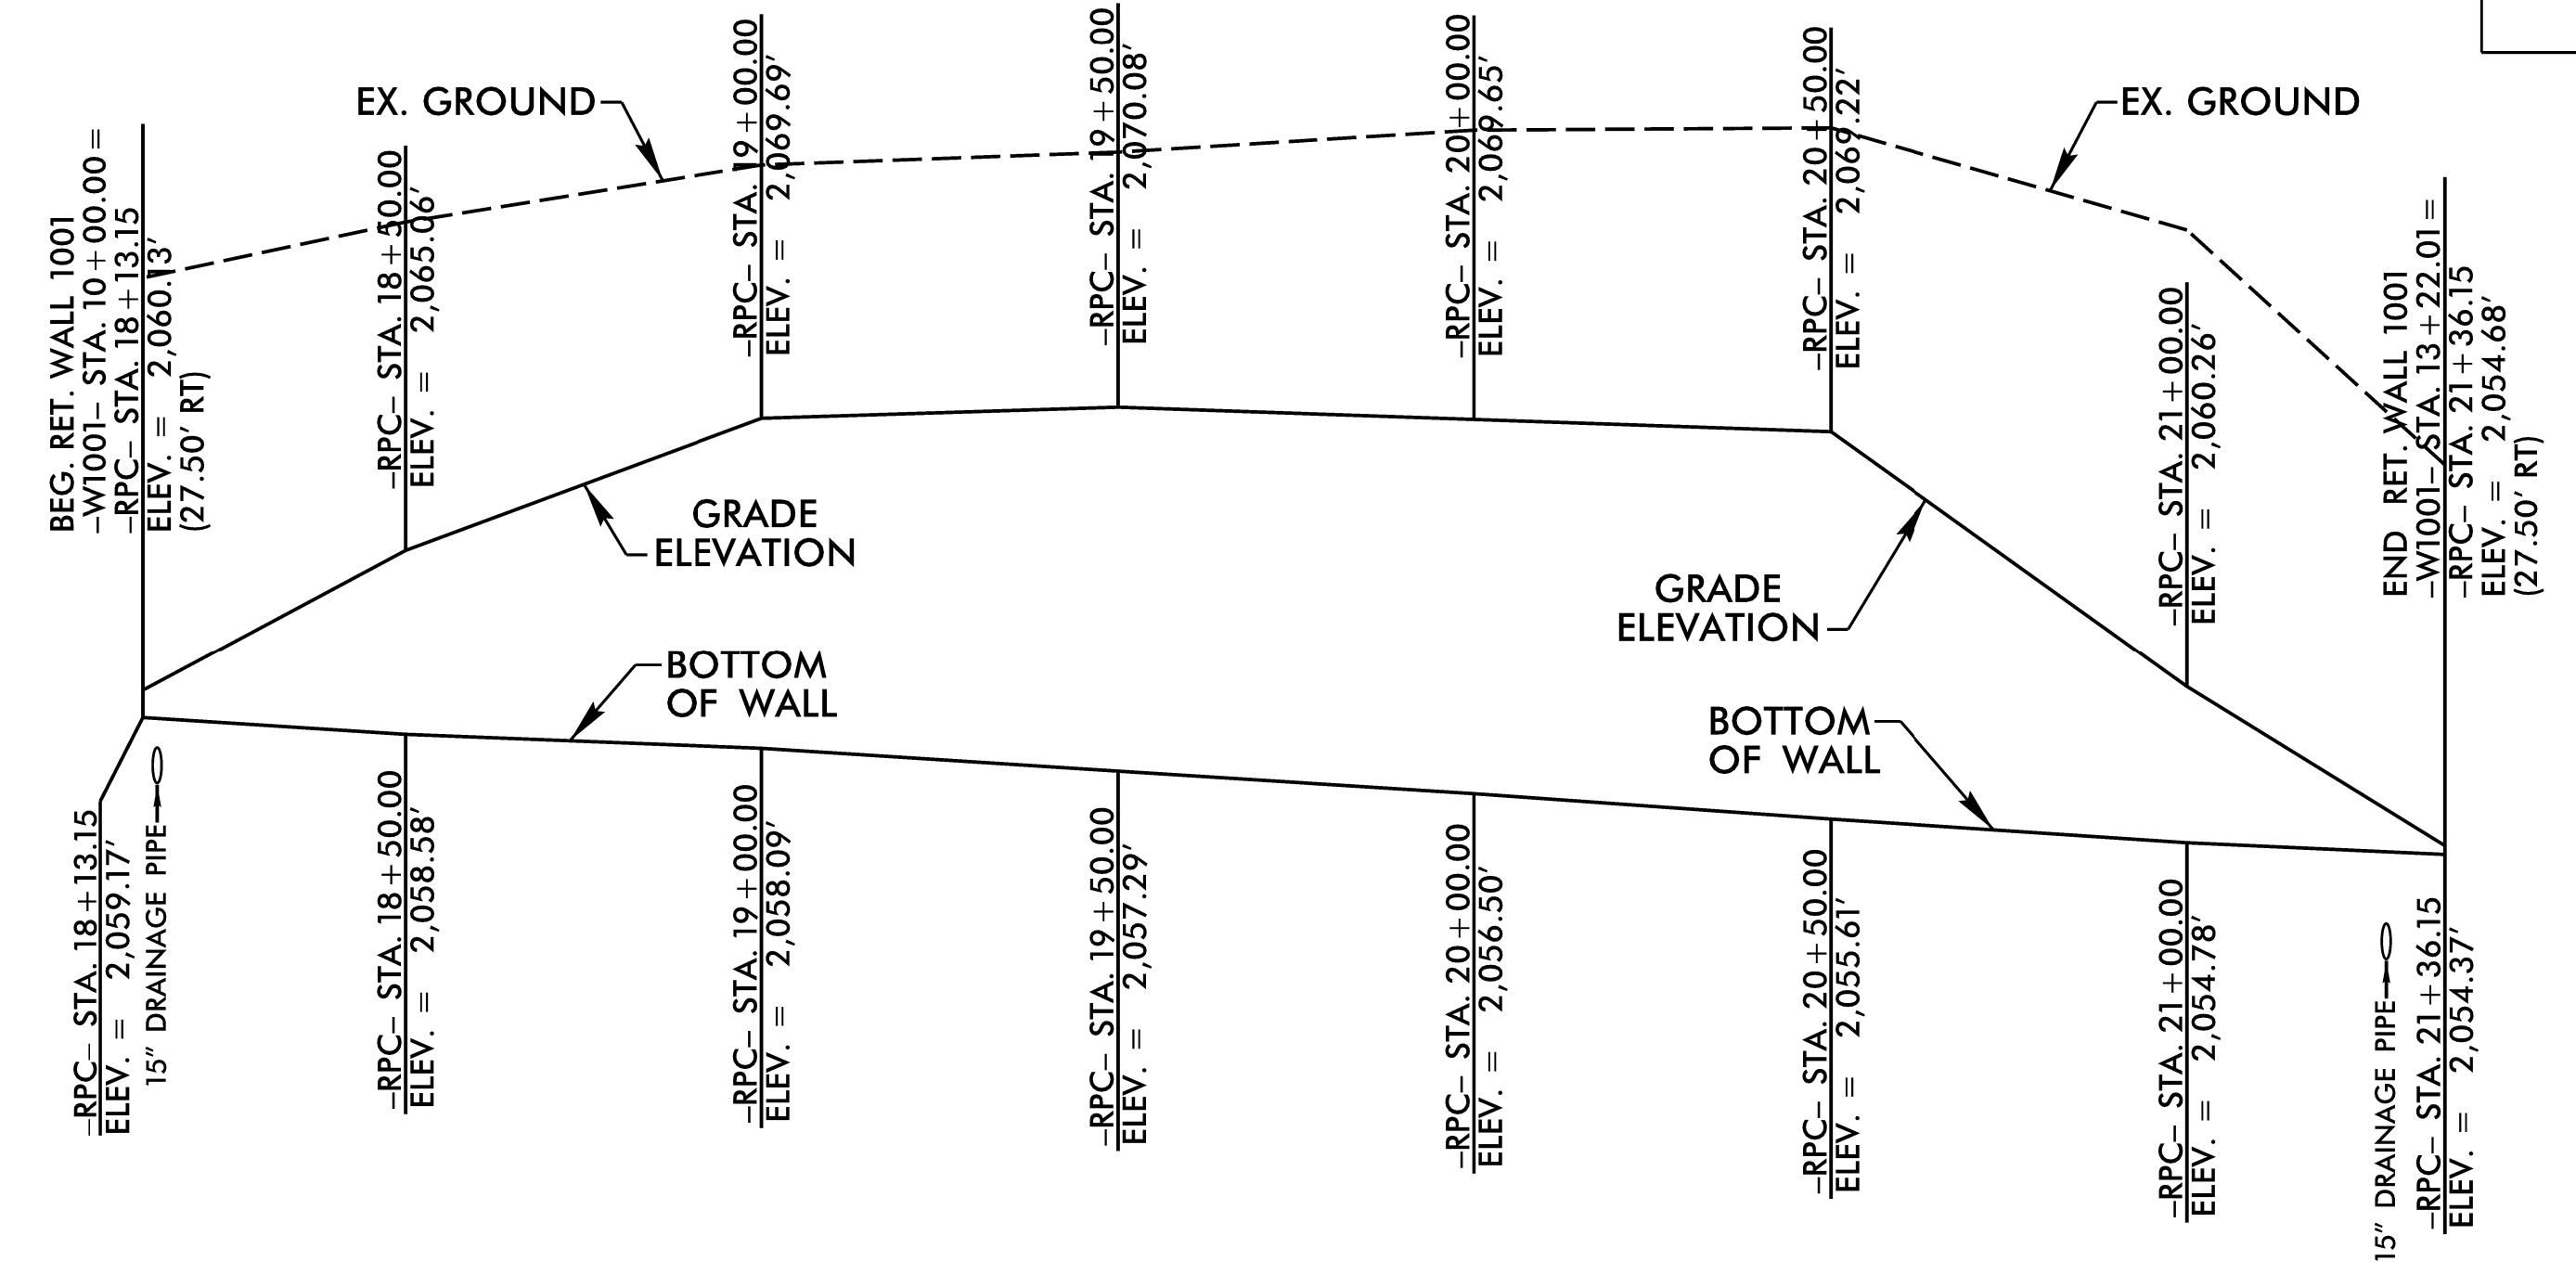

RETAINING WALL NO. W1001 ENVELOPE
DIMENSIONS OF WALL TAKEN ALONG FRONT FACE OF MSE WALL
NOT TO SCALE

PROJECT NO.: I-2513AA/AB
 BUNCOMBE COUNTY
 STATION: -RPC- 18+13.15 TO 21+36.15
 SHEET 7 OF 11 WALL ID W1001

PREPARED BY: S. CROCKETT	DATE: 9/5/23
REVIEWED BY: J. HAMM	DATE: 9/7/23

**NORTH CAROLINA
DEPARTMENT OF TRANSPORTATION
DIVISION OF HIGHWAYS**

**GEOTECHNICAL
ENGINEERING UNIT**

RETAINING WALL NO. W1001 WALL PLAN AND ENVELOPE					
REVISIONS					
NO.	BY	DATE	NO.	BY	DATE
1			3		
2			4		

SHEET NO. W-7