

TIP PROJECT: B-5610

CONTRACT: C204732

STATE OF NORTH CAROLINA  
DIVISION OF HIGHWAYS


DARE COUNTY

STATE	STATE PROJECT REFERENCE NO.	SHEET NO.	TOTAL SHEETS
N.C.	B-5610	1	
STATE PROJ. NO.	F.A. PROJ. NO.	DESCRIPTION	
45565.3.2	0012068	CONSTRUCTION (RESURFACING)	

PART 1

LOCATION: SR 1241 (EAGLE PASS RD) FROM NC 12 TO NC 12

TYPE OF WORK: DRAINAGE & PAVING

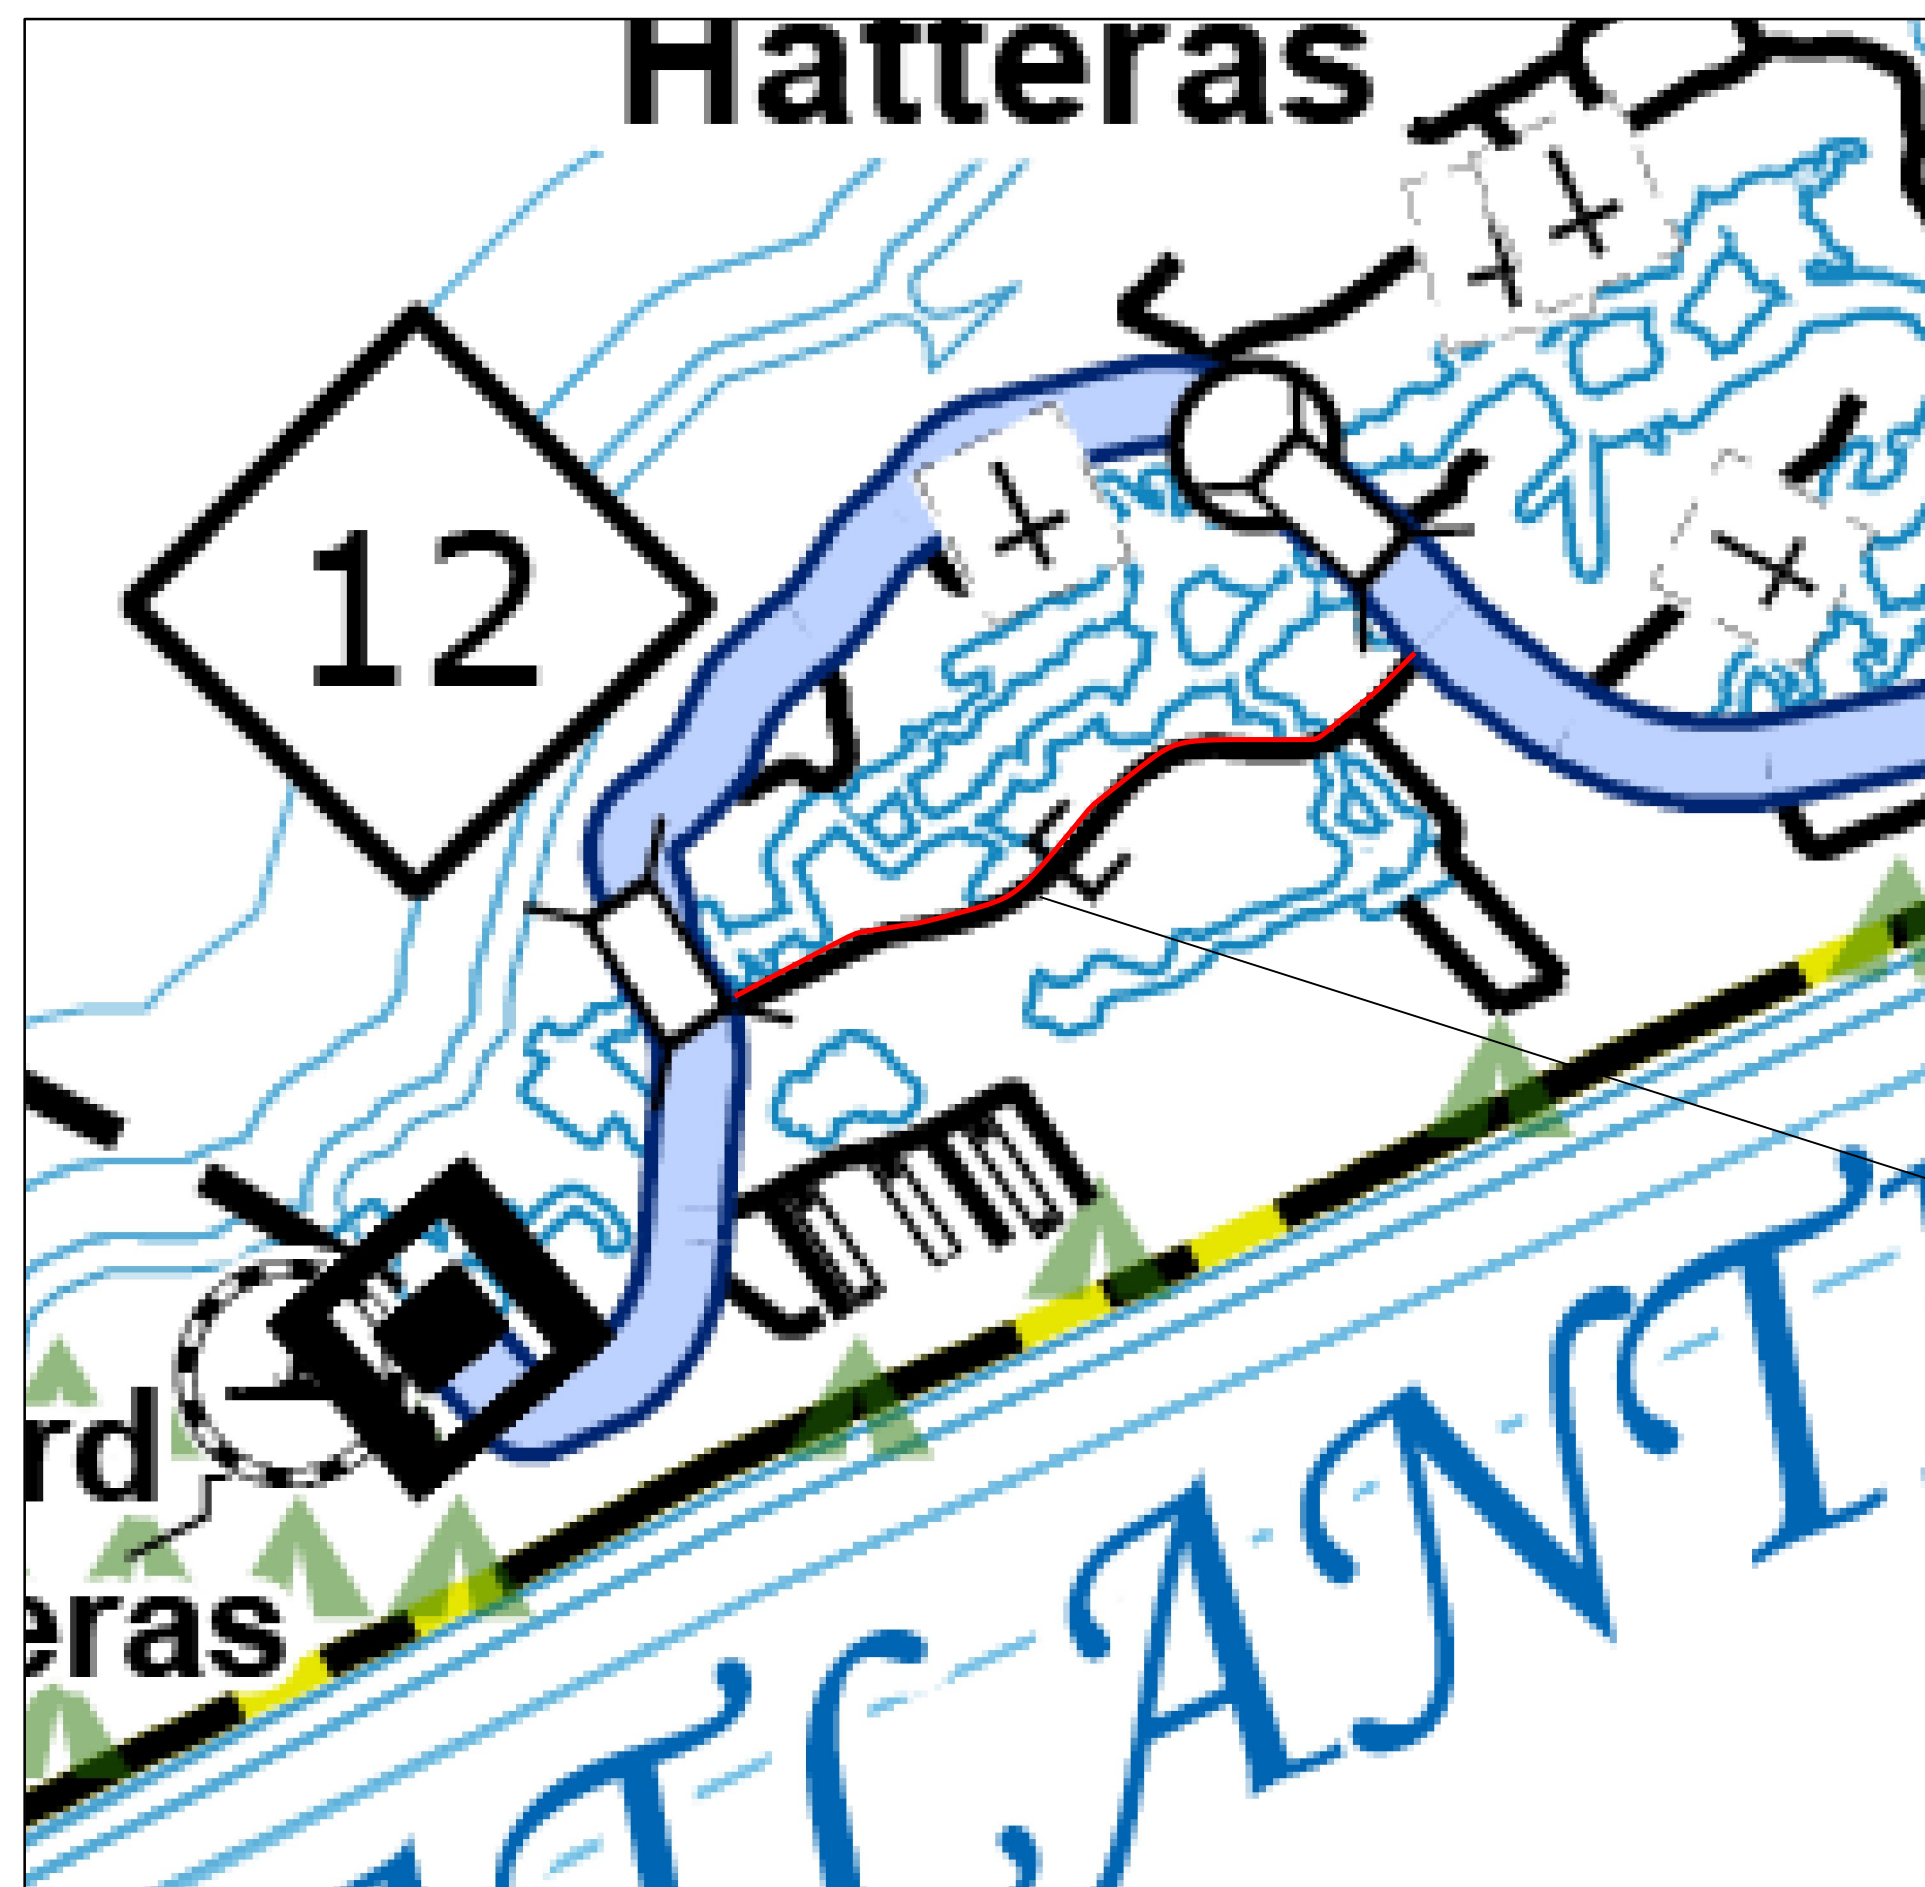

MAP 1

NTS

PROJECT LENGTH

LENGTH OF ROADWAY TIP PROJECT B-5610  
DETOUR RESURFACING = 0.767 MILES

Prepared in the Office of:  
**DIVISION OF HIGHWAYS**  
113 Airport Dr., Edenton NC, 27932

2024 STANDARD SPECIFICATIONS

LETTING DATE:  
6/18/2024

JOHN ABEL  
DIVISION PROJECT MANAGER

C.E. SLACHTA  
DIVISION PROPOSALS ENGINEER

