
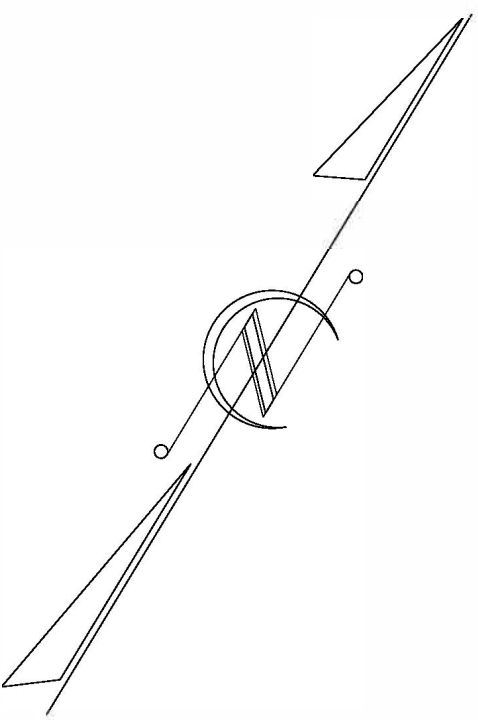


PLAN VIEW DETAILED DRAWING

PROJECT REFERENCE NO.	SHEET NO.
45565.3.2	6

DENNIS E WILLIAMS
PO BOX 1028
BUXTON, NC
DB 1706 / PG 482

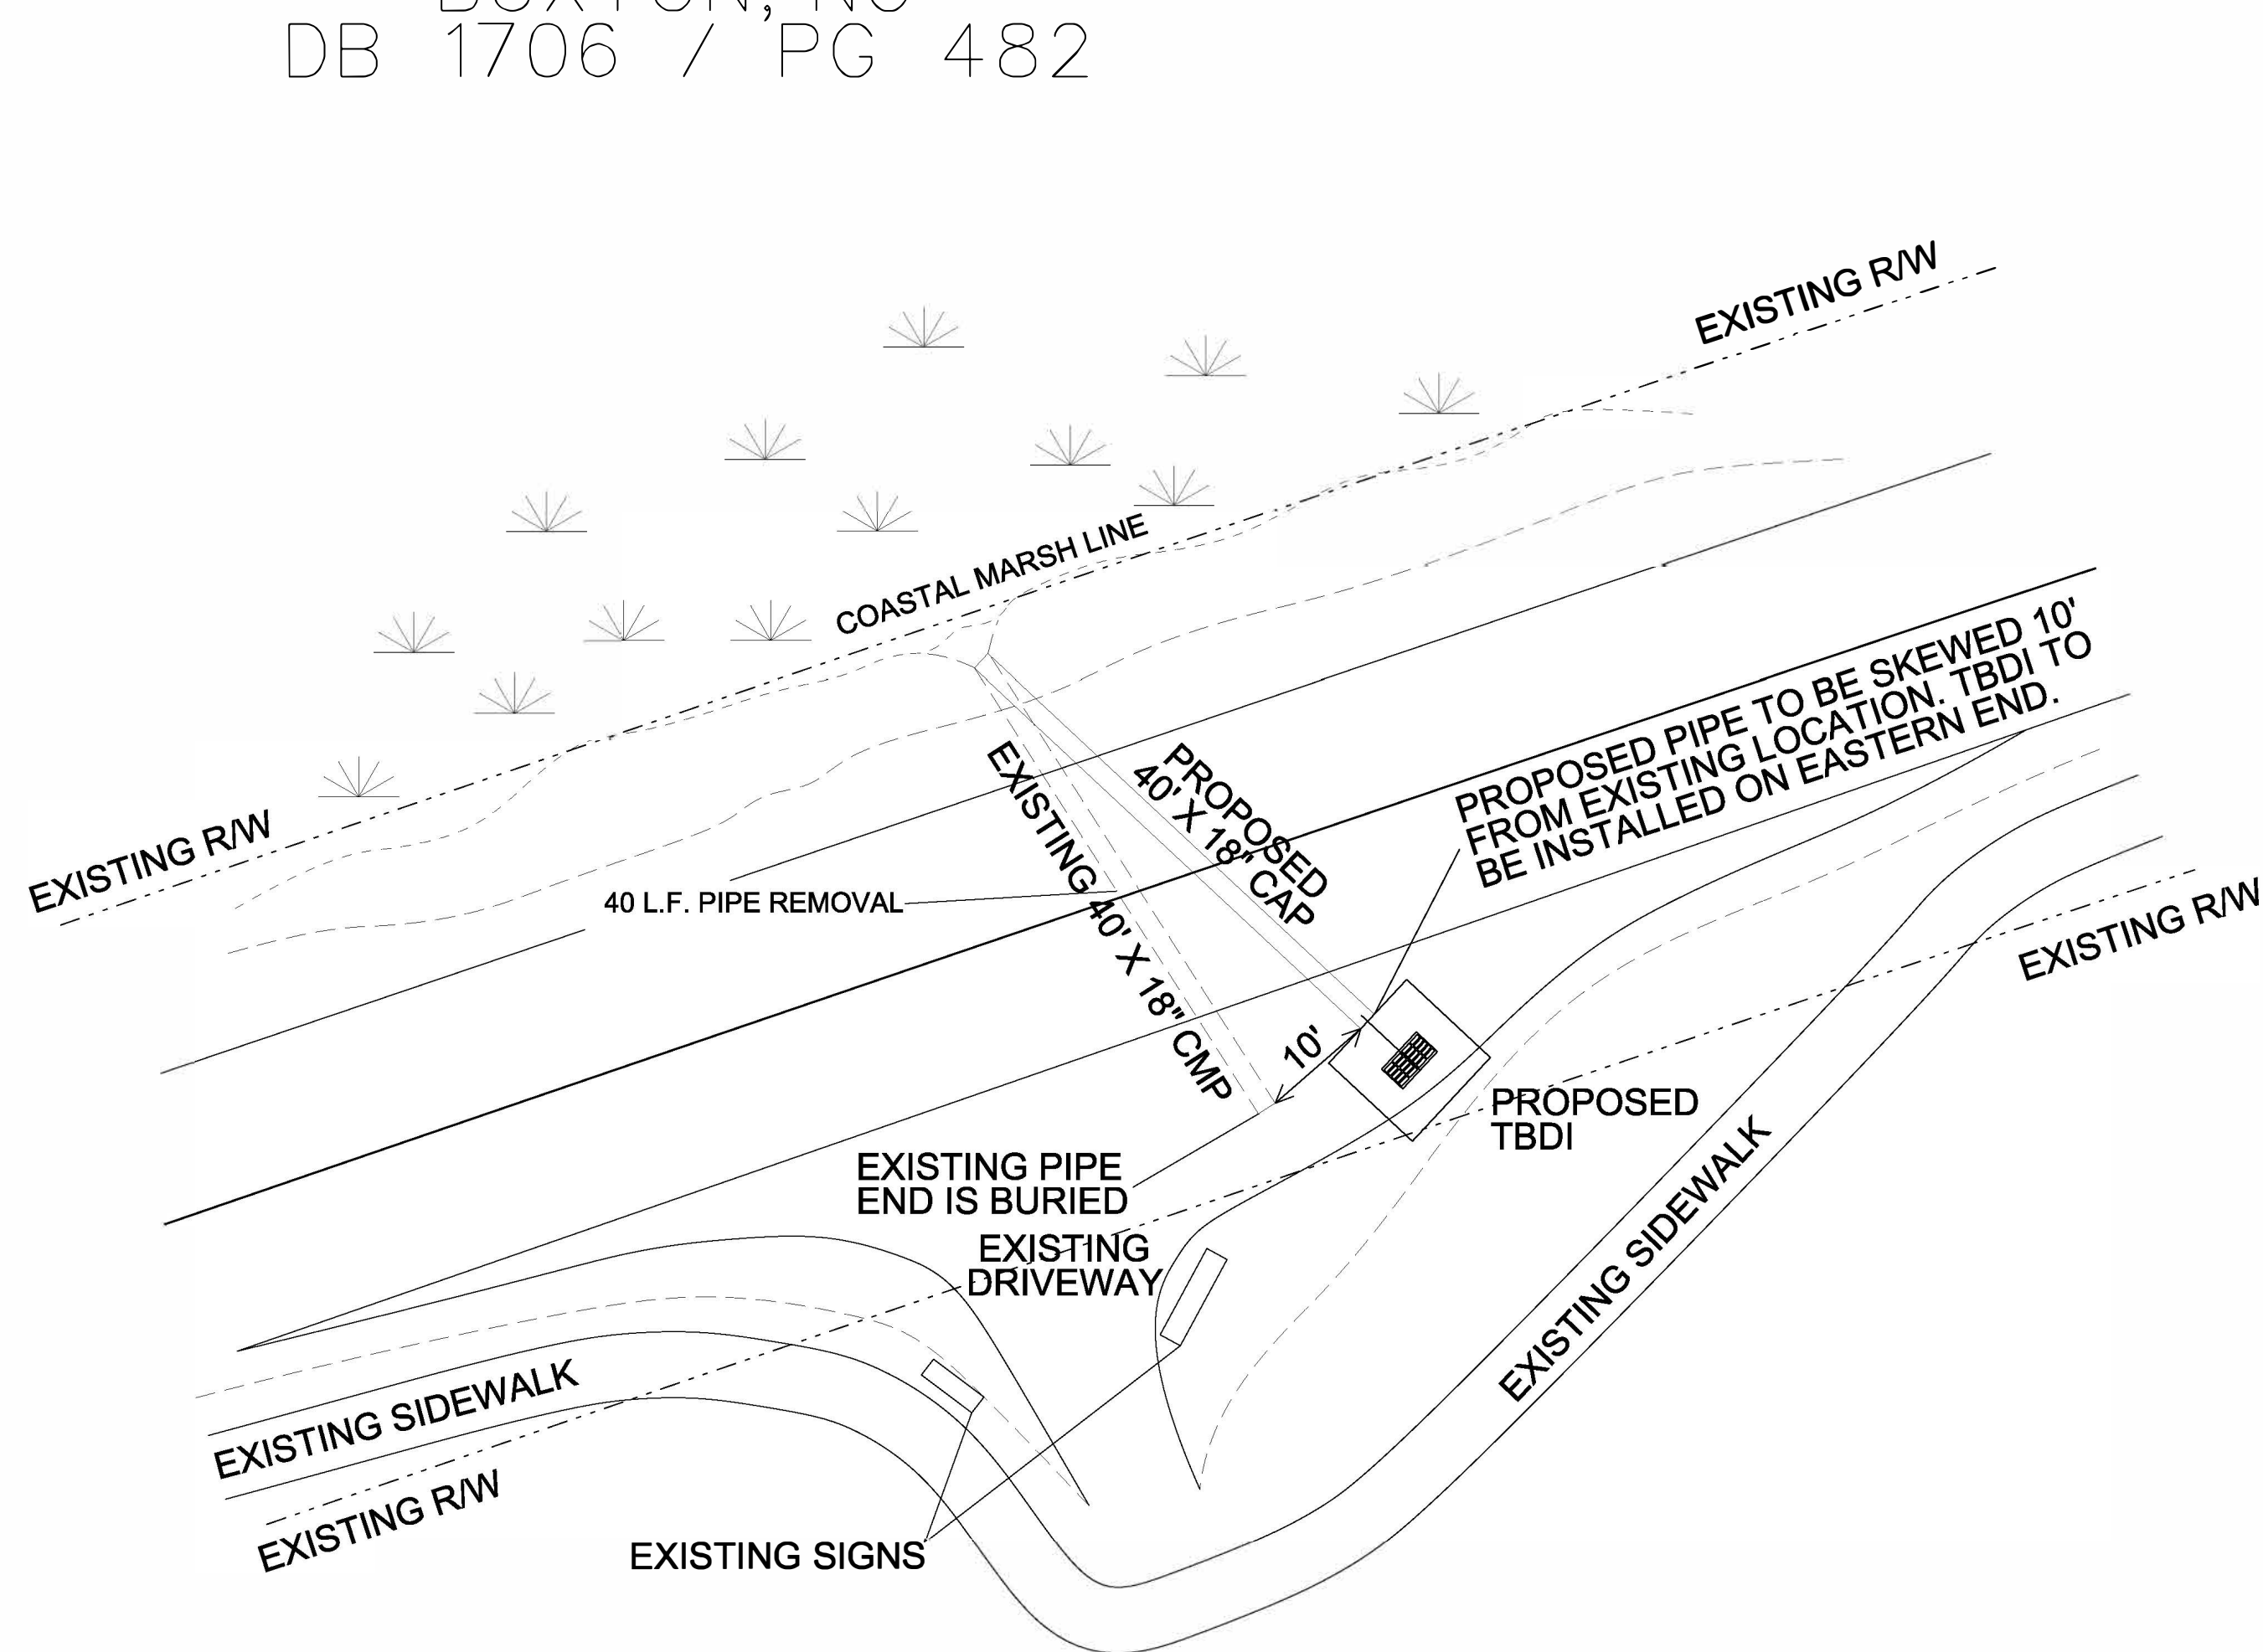


NO WETLAND IMPACT

NO OPEN WATER IMPACT

HATTERAS VILLAGE CIVIC
ASSOCIATION INC
PO BOX 457
HATTERAS, NC
DB 1588 / PG 394

NORTH CAROLINA DEPARTMENT OF TRANSPORTATION
DIVISION 1
113 AIRPORT DR.
EDENTON, NC 27932 (252) 482-1850

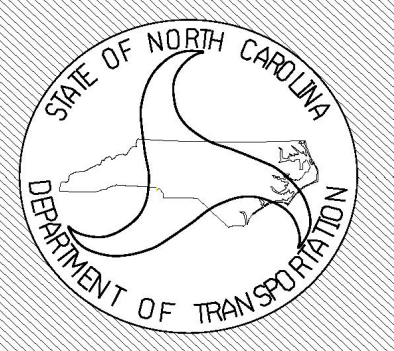

COUNTY: DARE WBS#: 45565.3.2
QUAD: HATTERAS DATE: AUGUST 30, 2023
BASIN: TAR-PAMLICO SHEET #: 6

REPLACE PIPE CULVERT ON SR 1241 (EAGLE PASS RD)

LAT. = 35.214419 N LONG. = 75.692063 W

DRAWN BY: B.K. BROWN SCALE: NTS

LEGEND	
-----	EXISTING
_____	PROPOSED