

TIP PROJECT: B-5610

STATE OF NORTH CAROLINA
DIVISION OF HIGHWAYS

T.I.P. NO.	SHEET NO.
B-5610	UO-1


**UTILITIES BY OTHERS PLANS
DARE COUNTY**

NOTE:
ALL UTILITY WORK SHOWN ON THIS SHEET WILL BE DONE BY OTHERS.
NO PAYMENT WILL BE MADE TO THE CONTRACTOR FOR UTILITY WORK SHOWN ON THIS SHEET.

LOCATION: REPLACE BRIDGE #270008 OVER THE SLASH CREEK ON NC-12

TYPE OF WORK: COMMUNICATIONS AND
POWER RELOCATION


UO-2

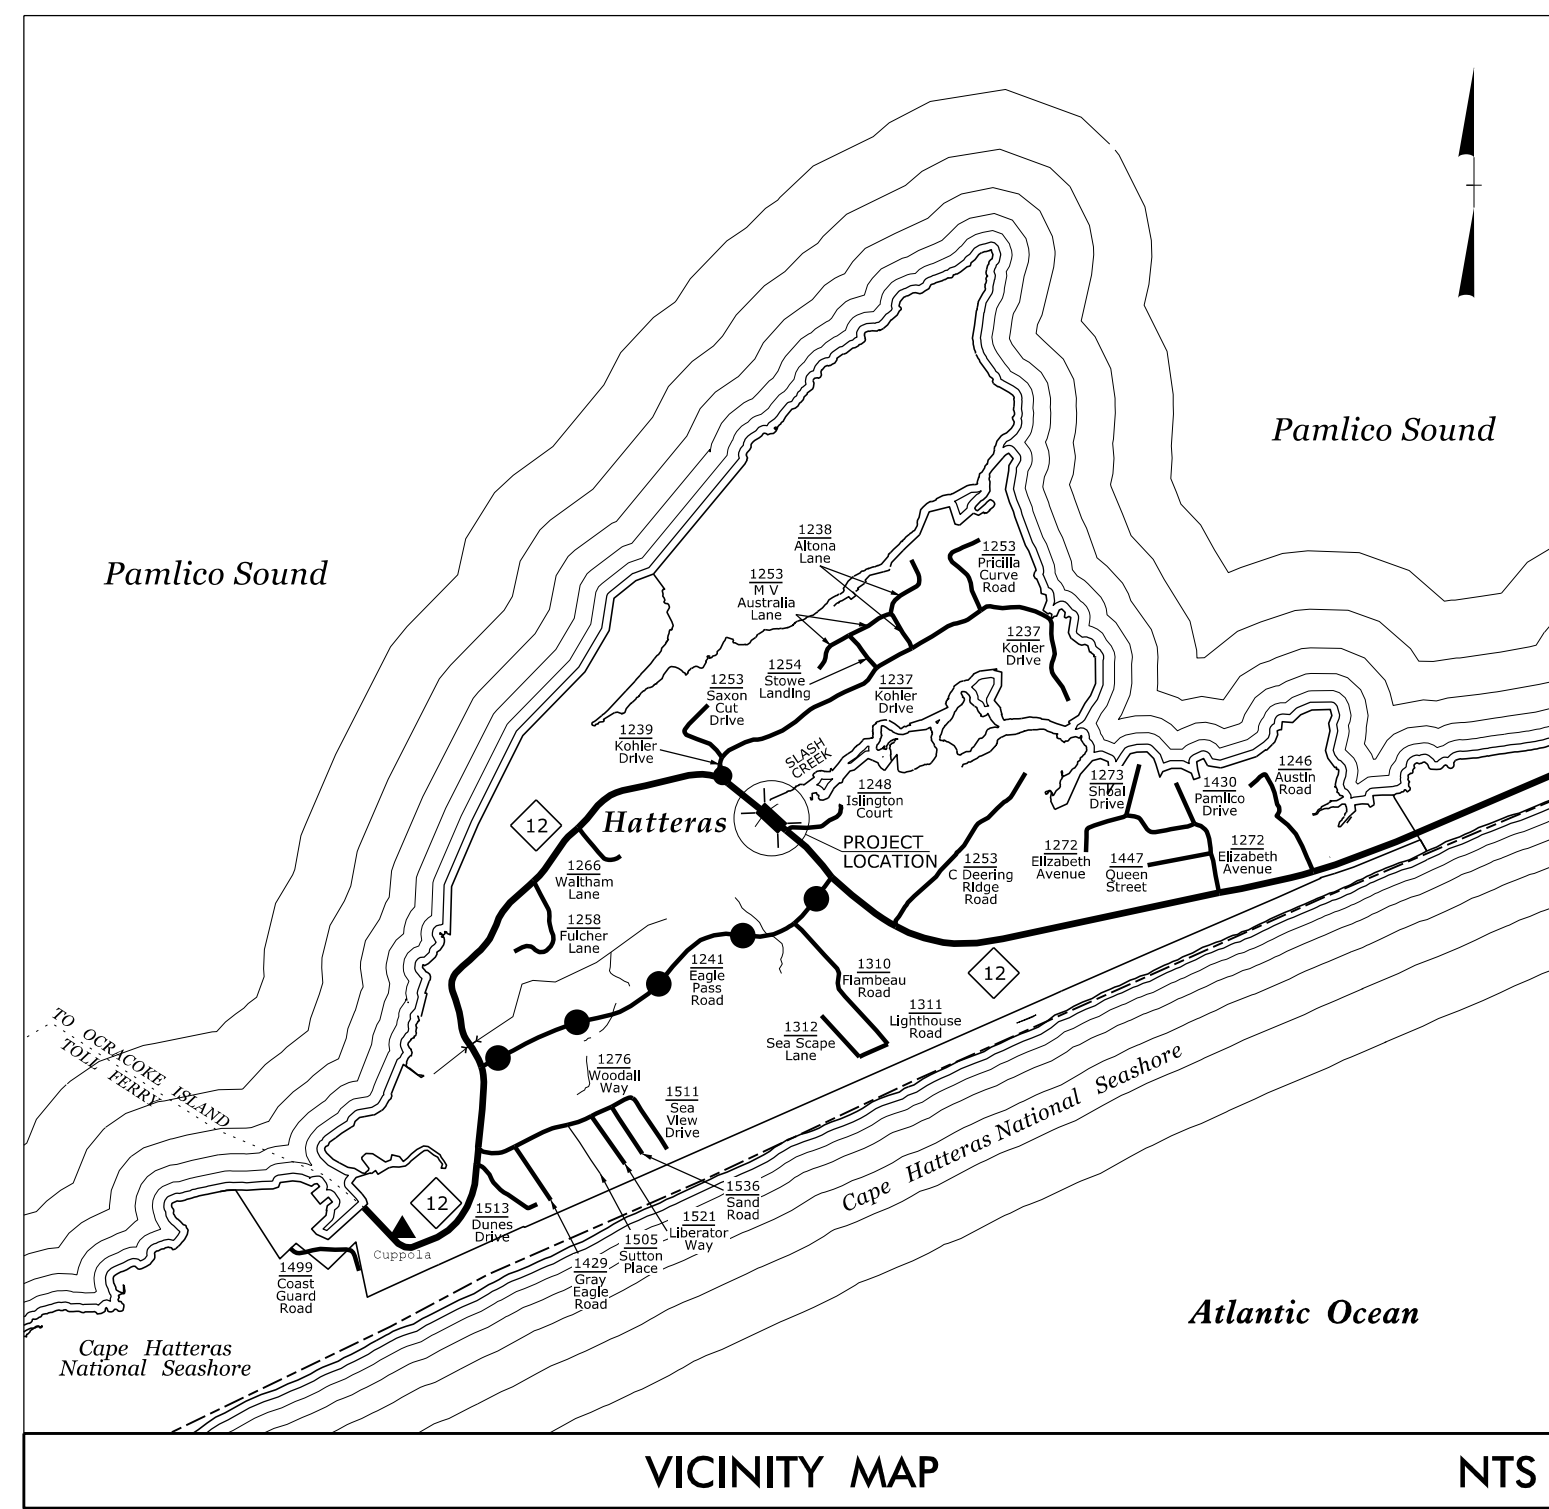

VICINITY MAP


NTS

Off-Site Detour

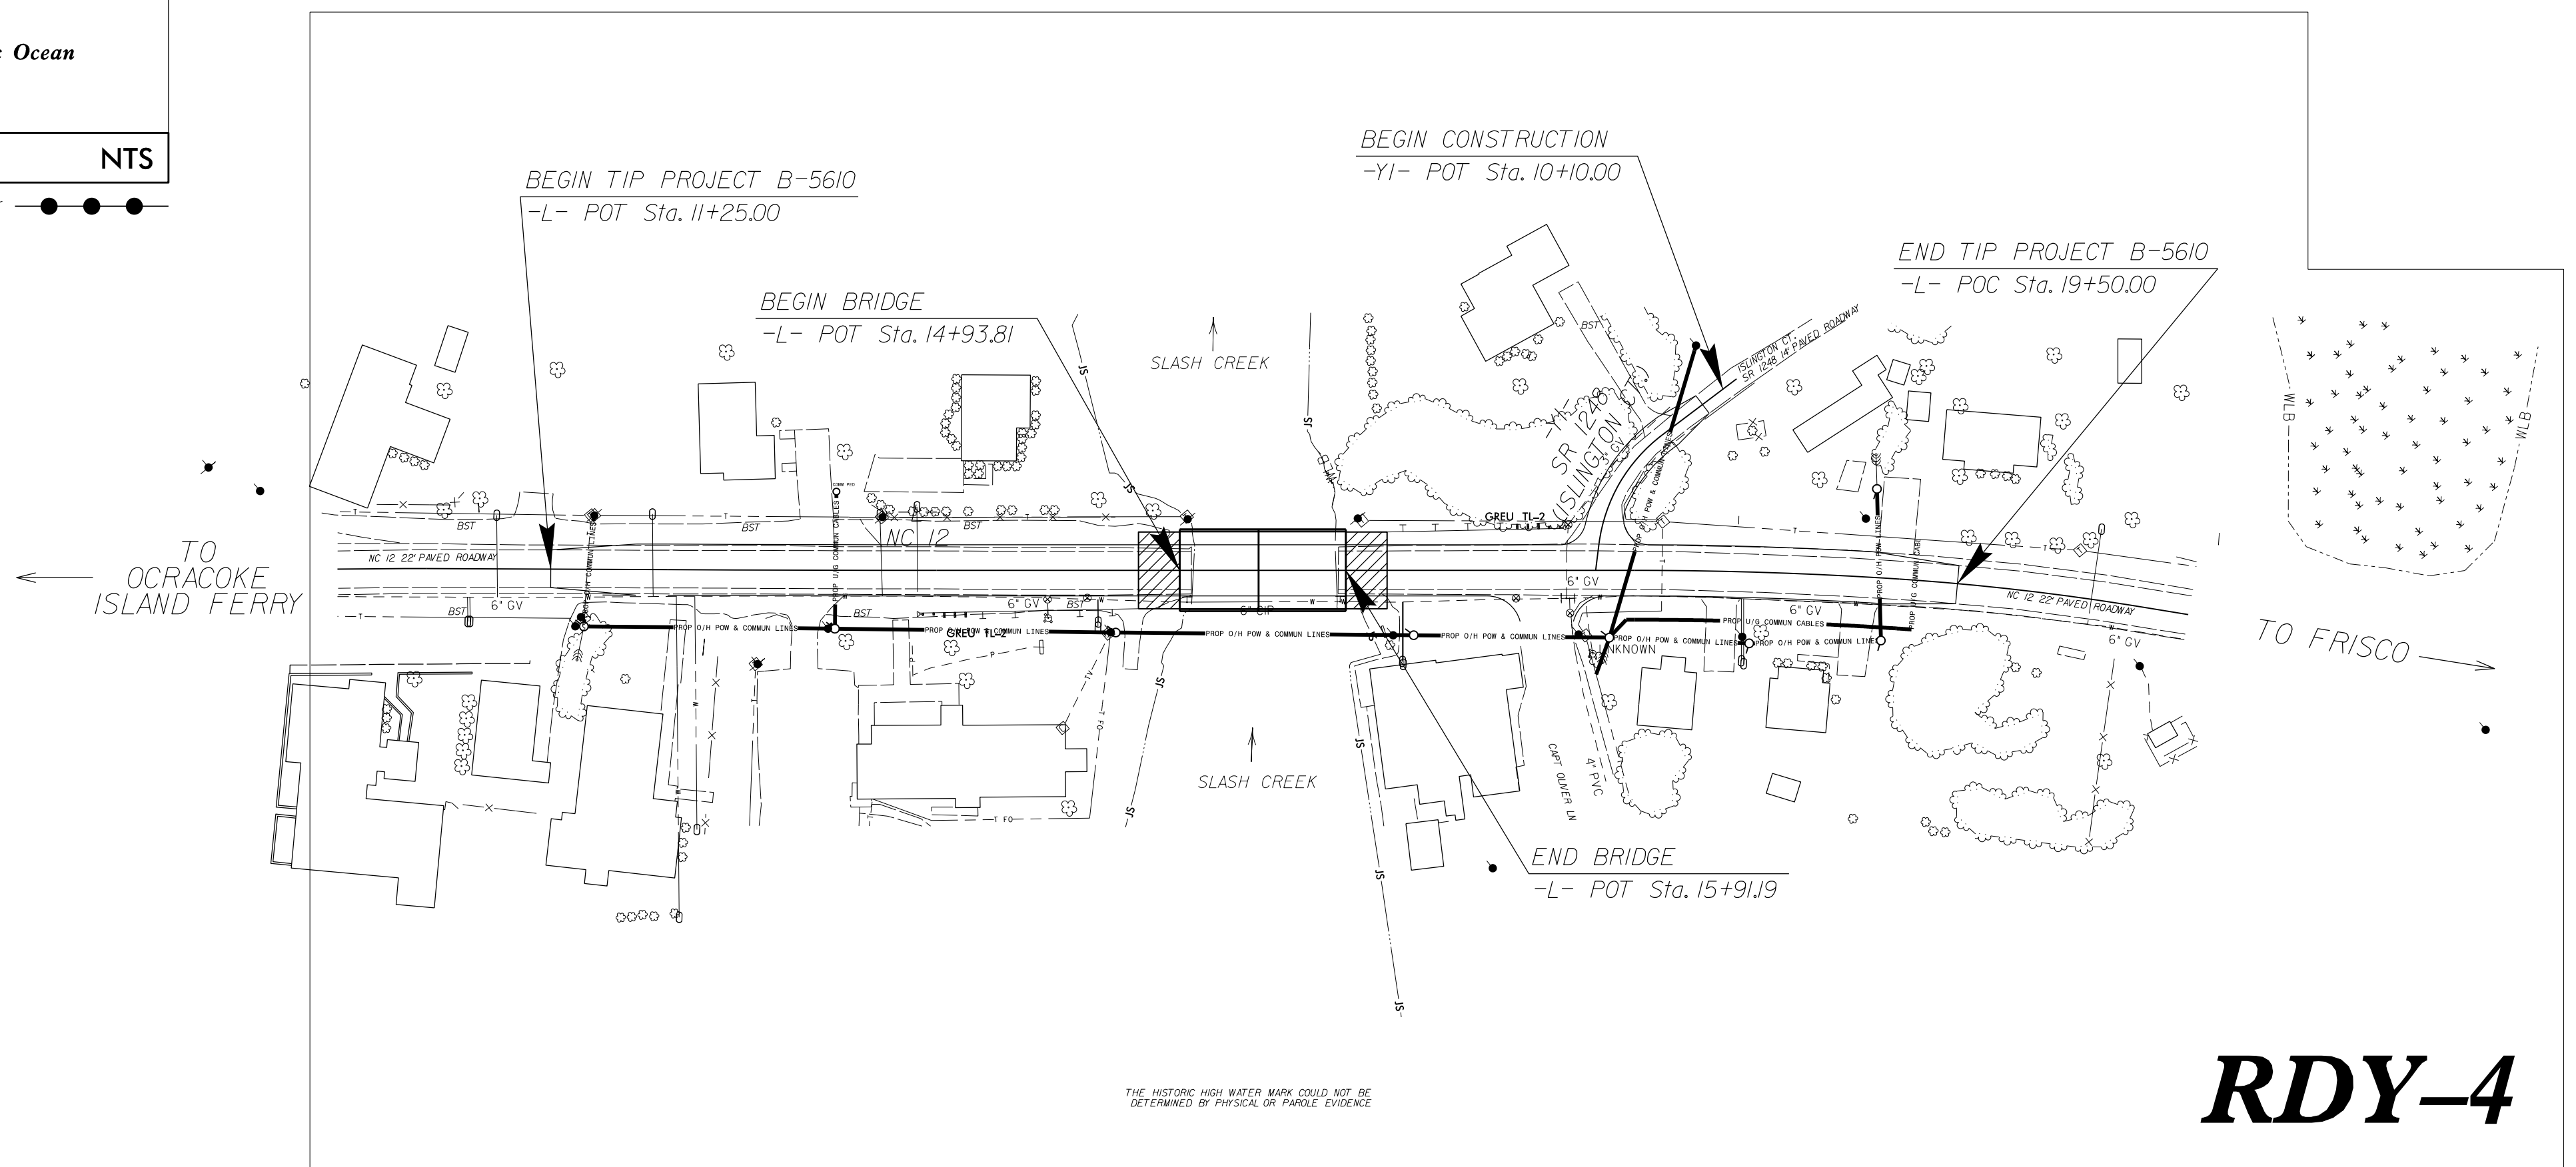

RDY-4

GRAPHIC SCALES

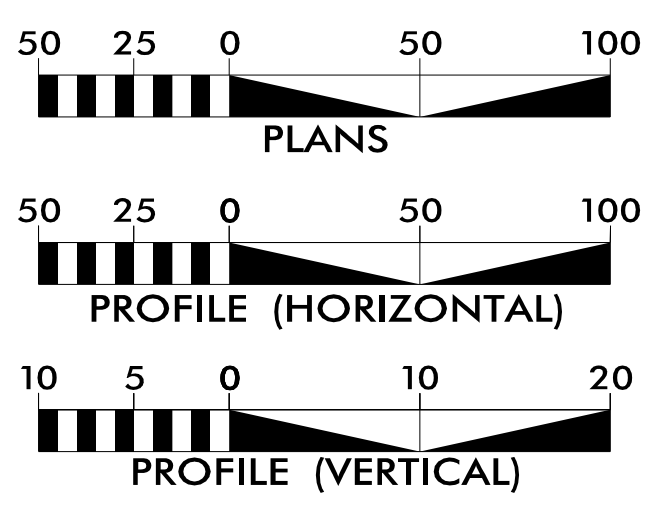


INDEX OF SHEETS

SHEET NO.:	DESCRIPTION:
UO-1	TITLE SHEET
UO-2	UBO PLAN SHEET


UTILITY OWNERS WITH CONFLICTS

- (A) COMMUNICATIONS - CHARTER
- (B) COMMUNICATIONS - BRIGHTSPEED
- (C) POWER - CAPE HATTERAS ELECTRIC

PREPARED IN THE OFFICE OF:

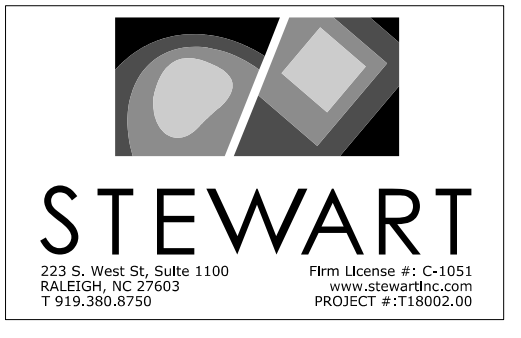

MICHAEL BURNS, PE UTILITY PROJECT MANAGER
ANDY YOUNG, PE PROJECT UTILITY COORDINATOR

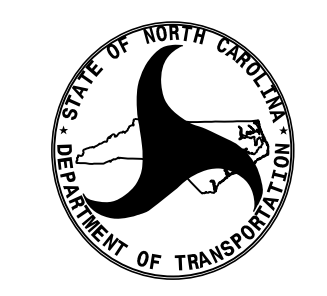

DIVISION OF HIGHWAYS
UTILITIES UNIT
1555 MAIL SERVICES CENTER
RALEIGH, NC 27699-1555
PHONE (919) 707-6690
FAX (919) 250-4151

NABIL HAMDAN UTILITIES REGIONAL ENGINEER
TEVIN ASAMOAH UTILITIES ENGINEER
TANGA SAMPSON UTILITIES REGIONAL COORDINATOR
TYRON STALLINGS UTILITIES COORDINATOR

\$\$\$\$ SYSTEMS \$\$\$
\$\$\$ DGN \$\$\$
\$\$\$ USER NAME \$\$\$