

**STATE OF NORTH CAROLINA
DIVISION OF HIGHWAYS**

CROSS-SECTION SUMMARY

NOTE: EMBANKMENT COLUMN DOES NOT INCLUDE BACKFILL FOR UNDERCUT

Approximate quantities only. Unclassified excavation, fine grading, clearing and grubbing, breaking of existing pavement and removal of existing pavement will be paid for at the lump sum price for grading.

Station	Uncl. Exc.	Embt
L	(cu. yd.)	(cu. yd.)
11+25.00	0	0
11+50.00	17	4
12+00.00	17	19
12+50.00	9	30
13+00.00	1	83
13+50.00	0	140
14+00.00	0	166
14+50.00	0	169
14+93.81 (BR)	0	169


Station	Uncl. Exc.	Embt
L	(cu. yd.)	(cu. yd.)
15+91.19 (BR)	0	0
16+00.00	0	28
16+50.00	0	216
17+00.00	10	158
17+50.00	10	85
18+00.00	1	34
18+50.00	6	27
19+00.00	14	17
19+50.00	17	8

Station	Uncl. Exc.	Embt
Y1	(cu. yd.)	(cu. yd.)
10+25.00	0	0
10+50.00	6	0
10+75.00	11	3
11+00.00	6	10
11+25.00	0	34

8/17/99








4/25/2004
1:51:00
I:\STB\burns
4/25/2004
1:51:00
I:\STB\burns
4/25/2004
1:51:00
I:\STB\burns

8/23/99

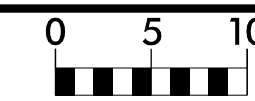


PROJ. REFERENCE NO.	SHEET NO.
B-5610	X-2

150 140 130 120 110 100 90 80 70 60 50 40 30 20 10 0 10 20 30 40 50 60 70 80 90 100 110 120 130 140 150

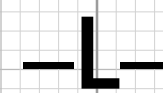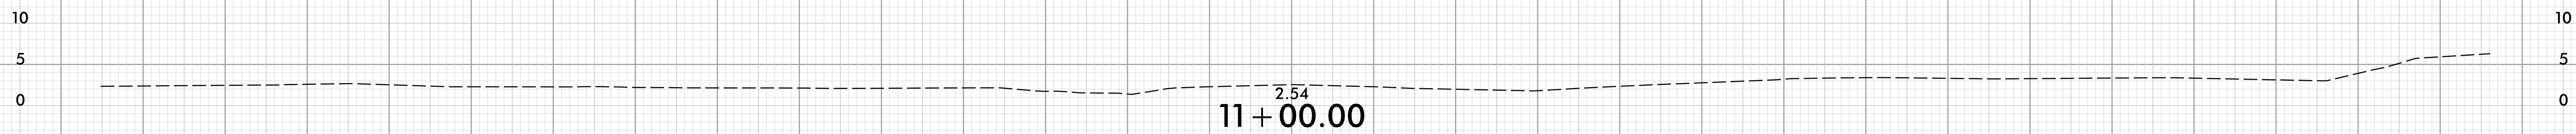
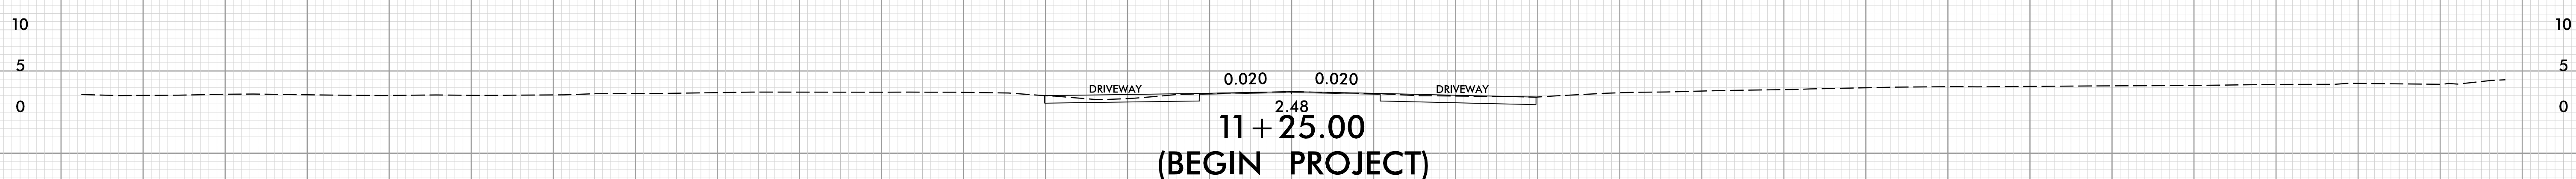
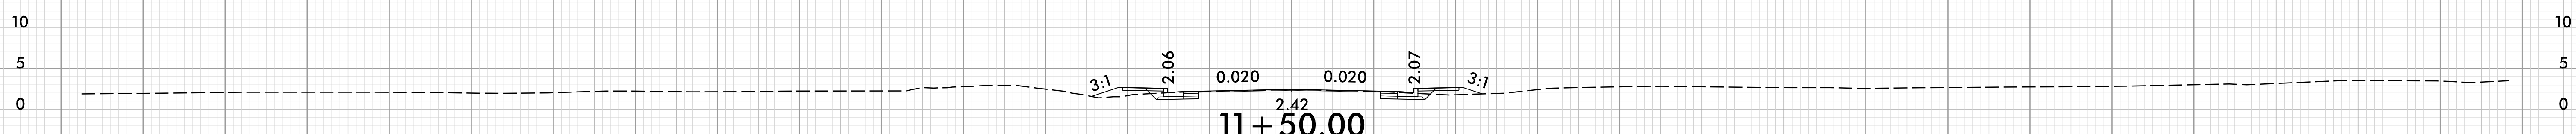
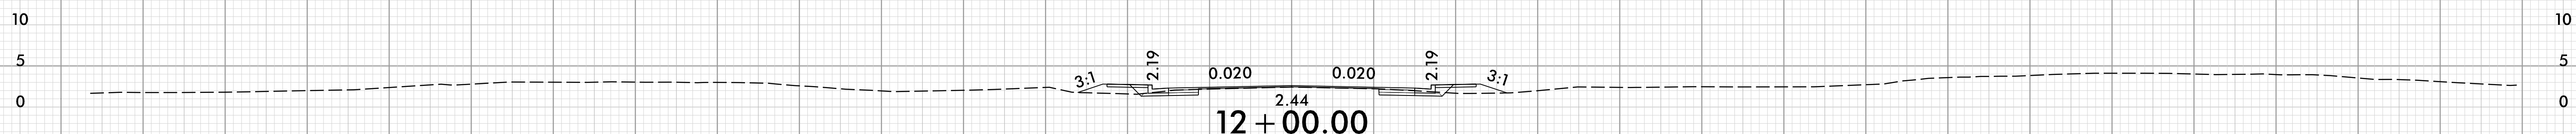
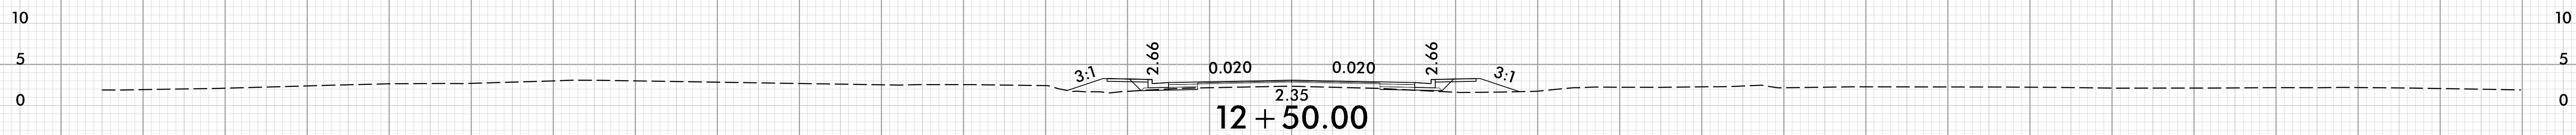
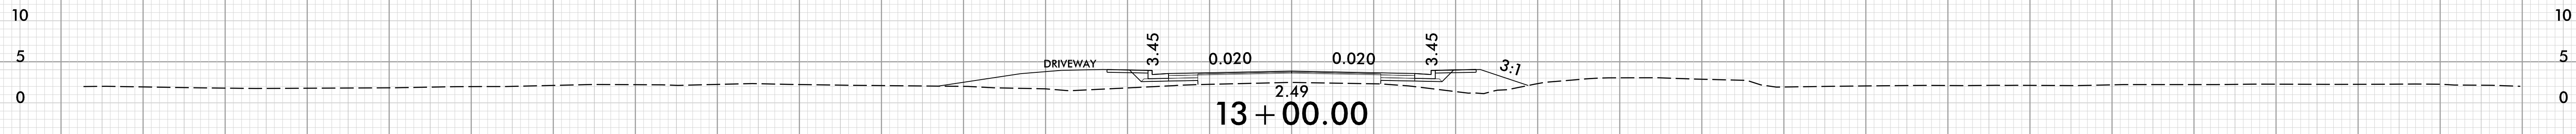


150 140 130 120 110 100 90 80 70 60 50 40 30 20 10 0 10 20 30 40 50 60 70 80 90 100 110 120 130 140 150


3/27/2024
J:\5610\B5610_Rdy_xpl.dgn
J:\5610\B5610.dwg

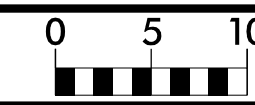






150 140 130 120 110 100 90 80 70 60 50 40 30 20 10 0 10 20 30 40 50 60 70 80 90 100 110 120 130 140 150

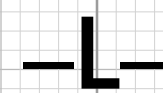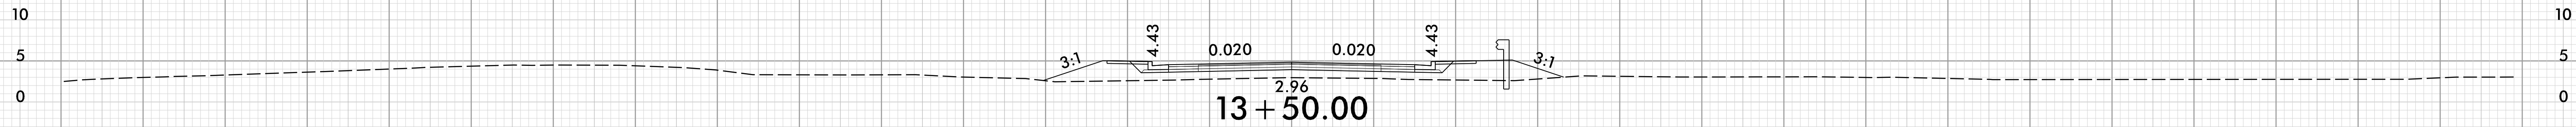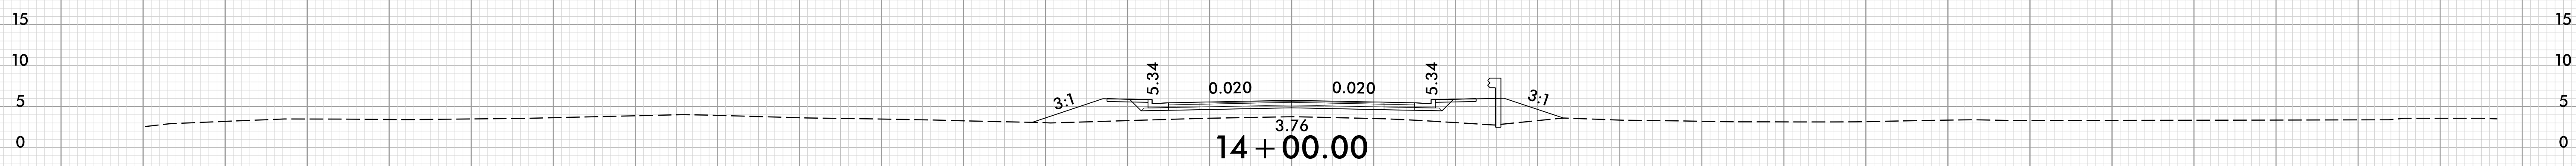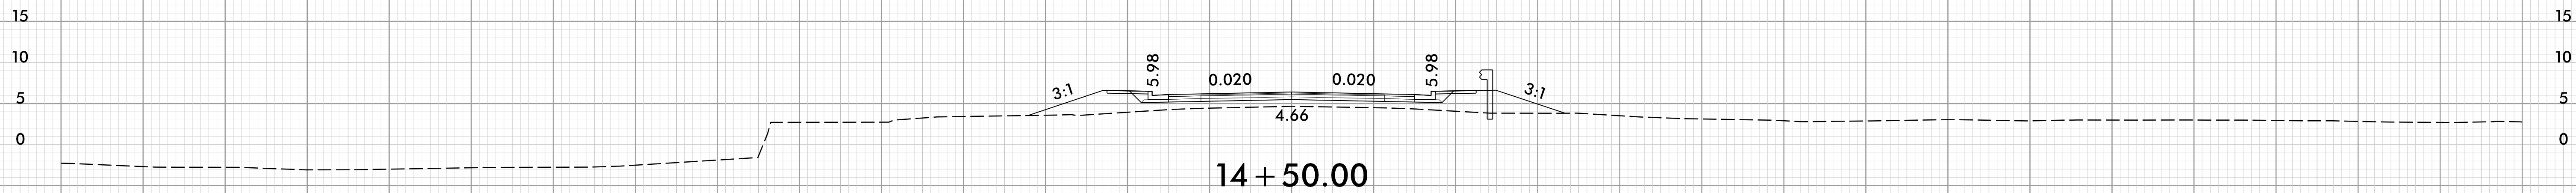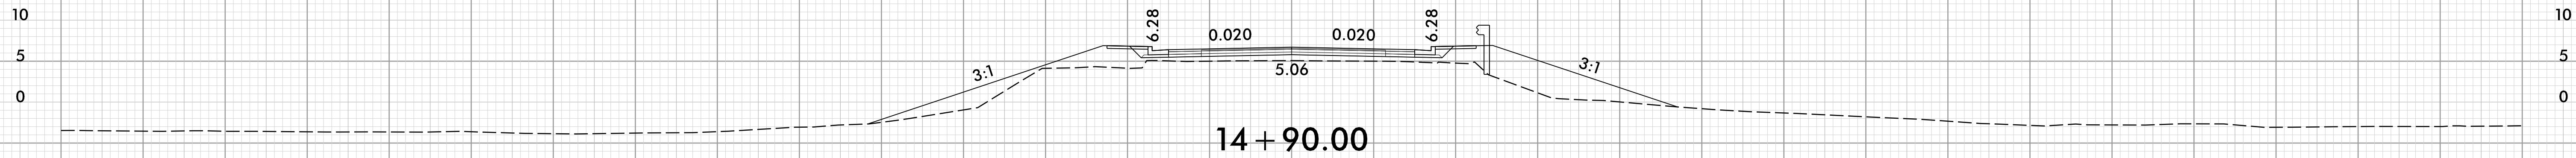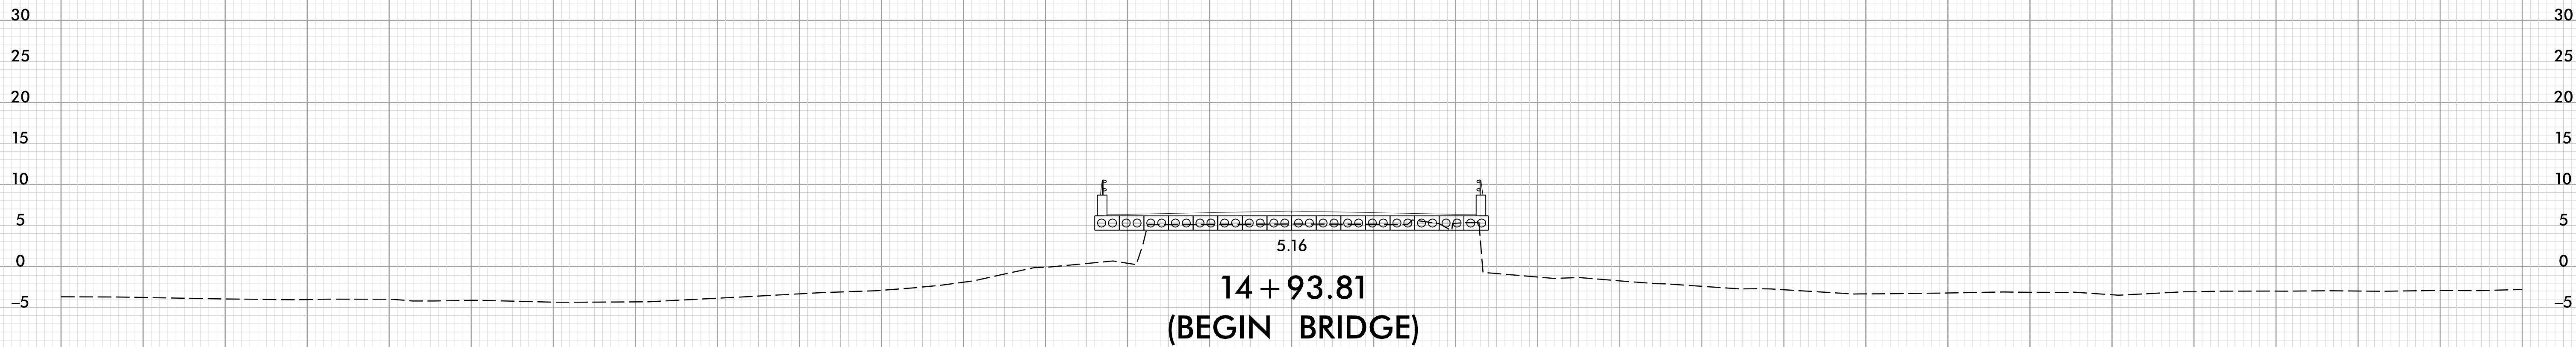

150 140 130 120 110 100 90 80 70 60 50 40 30 20 10 0 10 20 30 40 50 60 70 80 90 100 110 120 130 140 150

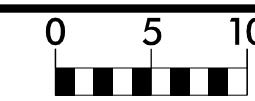


150 140 130 120 110 100 90 80 70 60 50 40 30 20 10 0 10 20 30 40 50 60 70 80 90 100 110 120 130 140 150

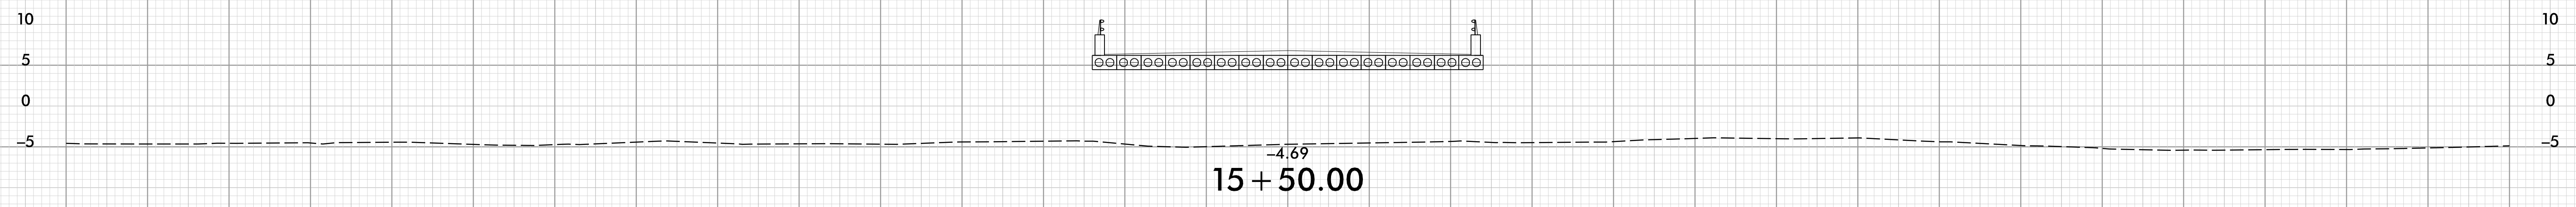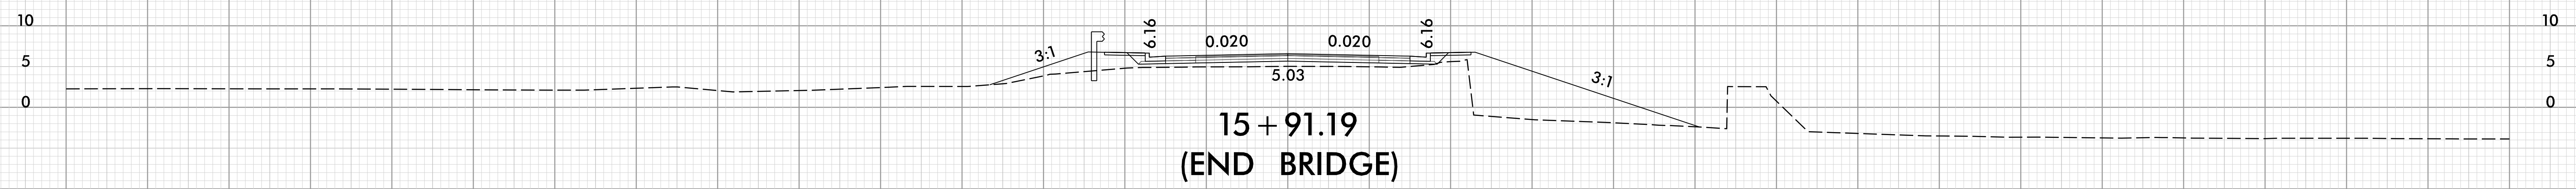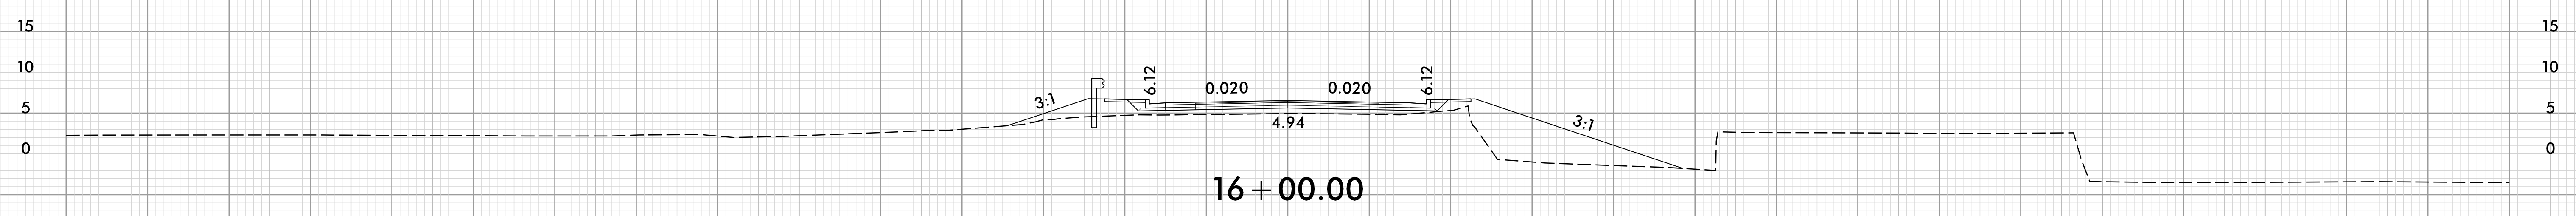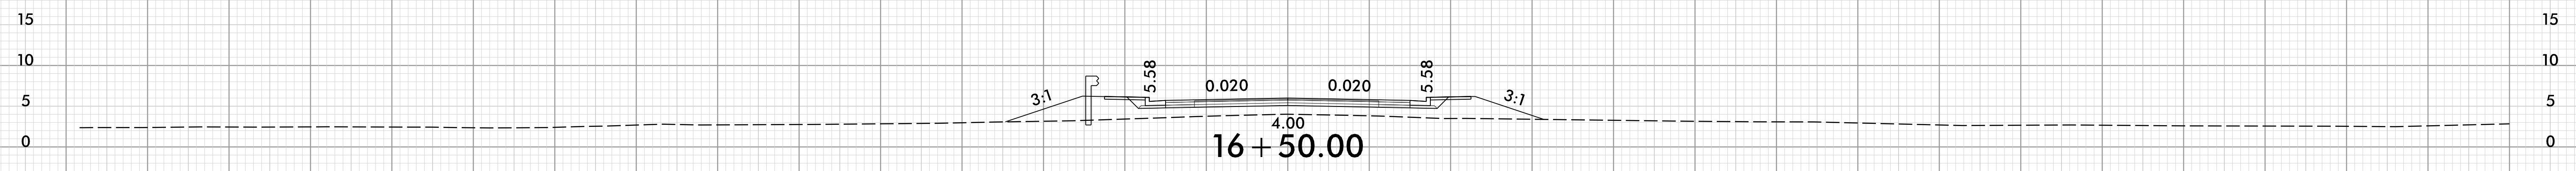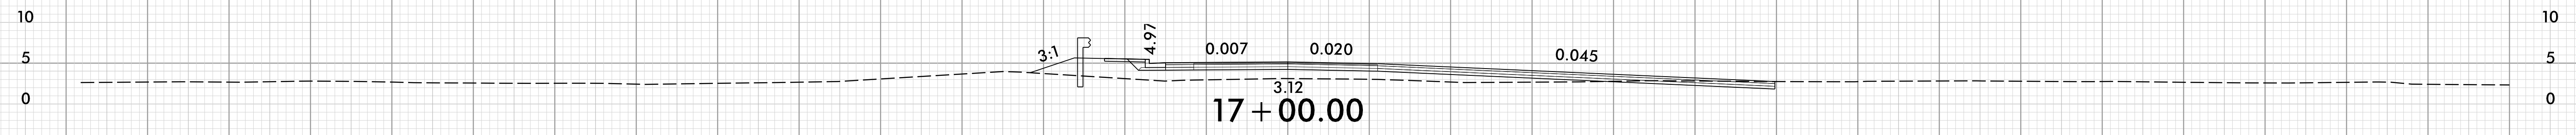

150 140 130 120 110 100 90 80 70 60 50 40 30 20 10 0 10 20 30 40 50 60 70 80 90 100 110 120 130 140 150







8/23/99

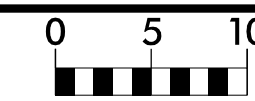

PROJ. REFERENCE NO.
B-5610

SHEET NO.
X-5


150 140 130 120 110 100 90 80 70 60 50 40 30 20 10 0 10 20 30 40 50 60 70 80 90 100 110 120 130 140 150

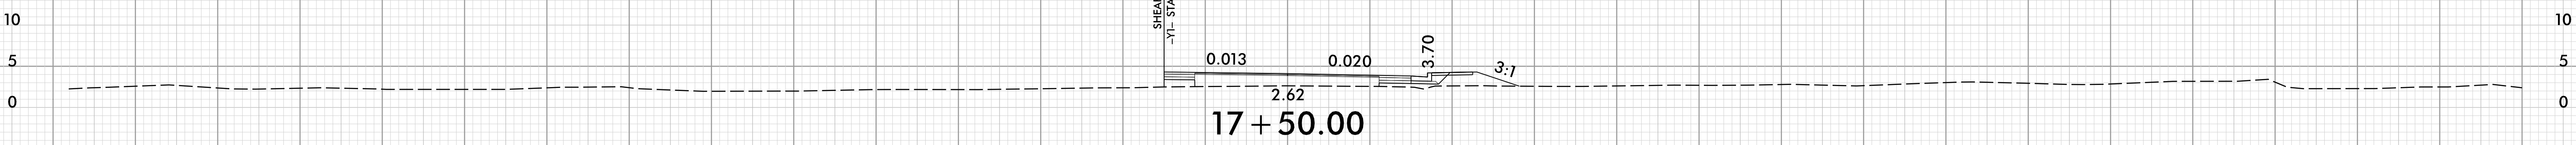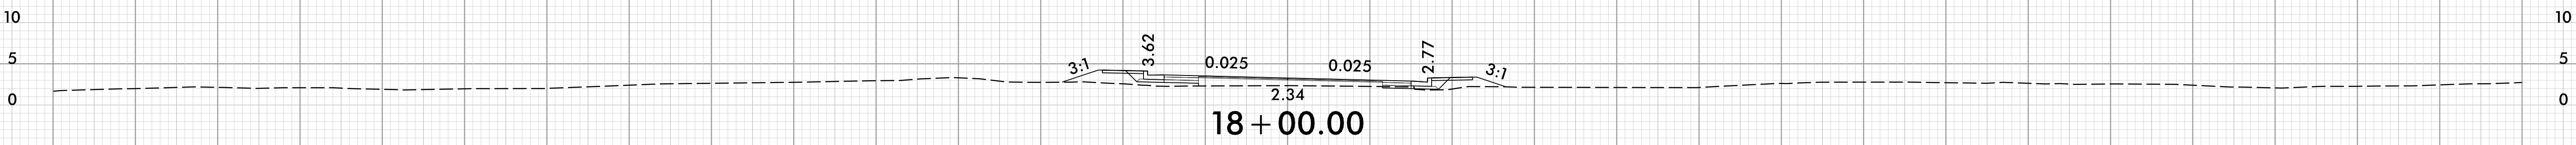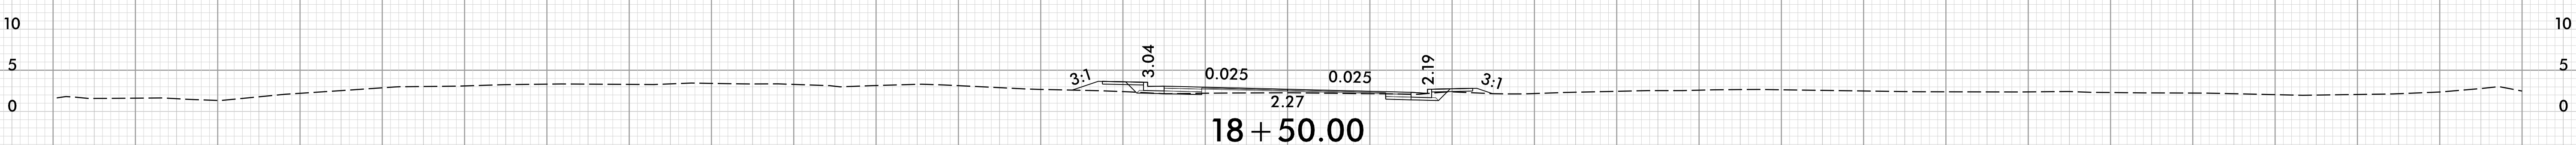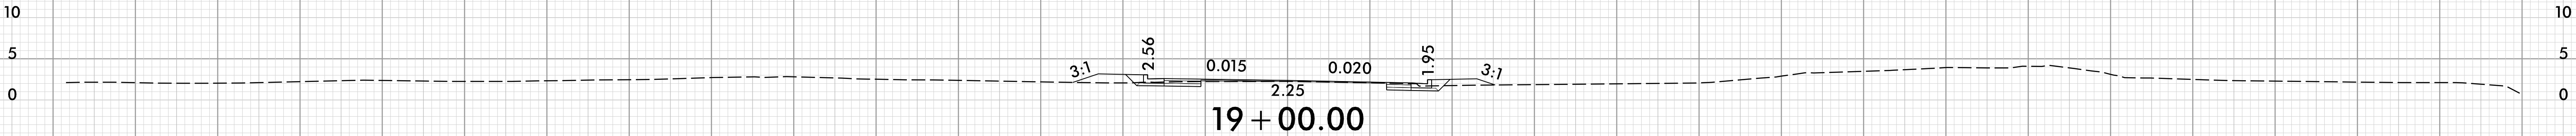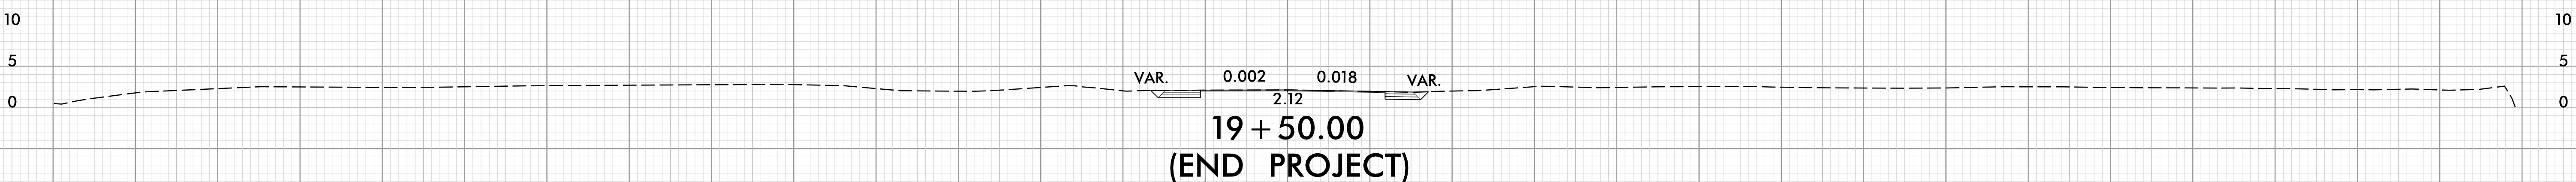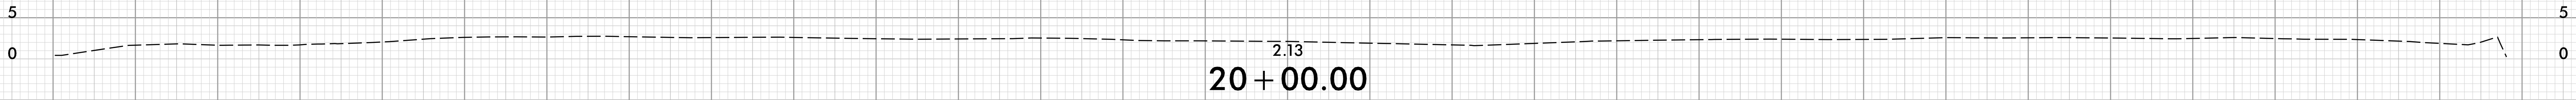

150 140 130 120 110 100 90 80 70 60 50 40 30 20 10 0 10 20 30 40 50 60 70 80 90 100 110 120 130 140 150

3/27/2024
J:\5610\B5610_Rdy_xpl.dgn
J:\5610\B5610.dwg






8/23/99

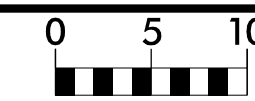

PROJ. REFERENCE NO.
B-5610

SHEET NO.
X-6

150 140 130 120 110 100 90 80 70 60 50 40 30 20 10 0 10 20 30 40 50 60 70 80 90 100 110 120 130 140 150

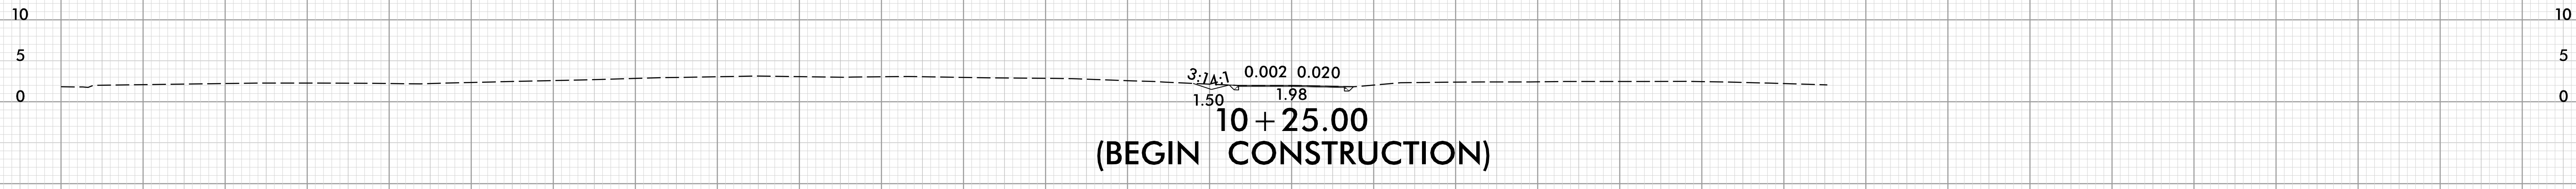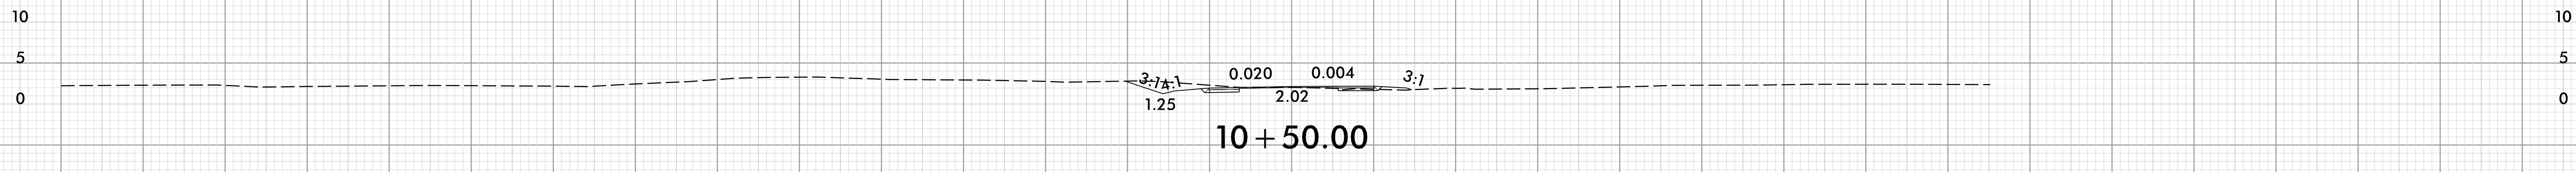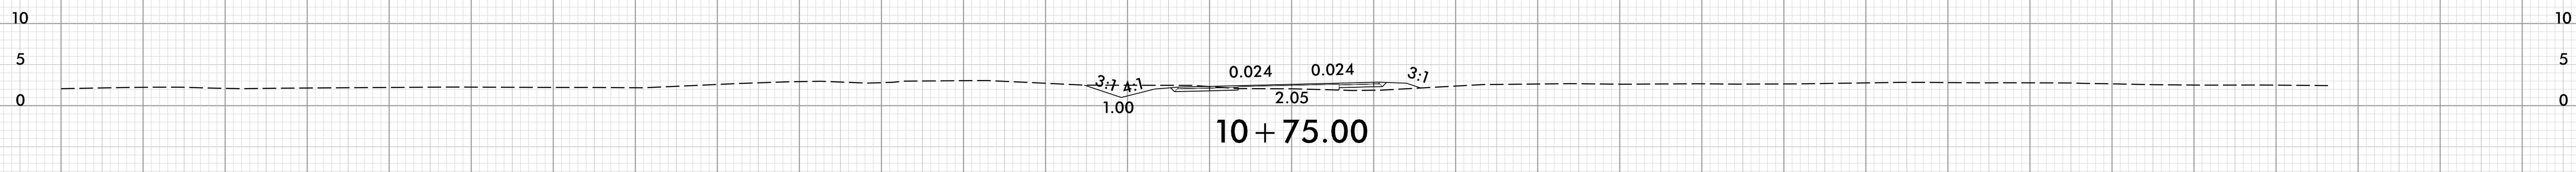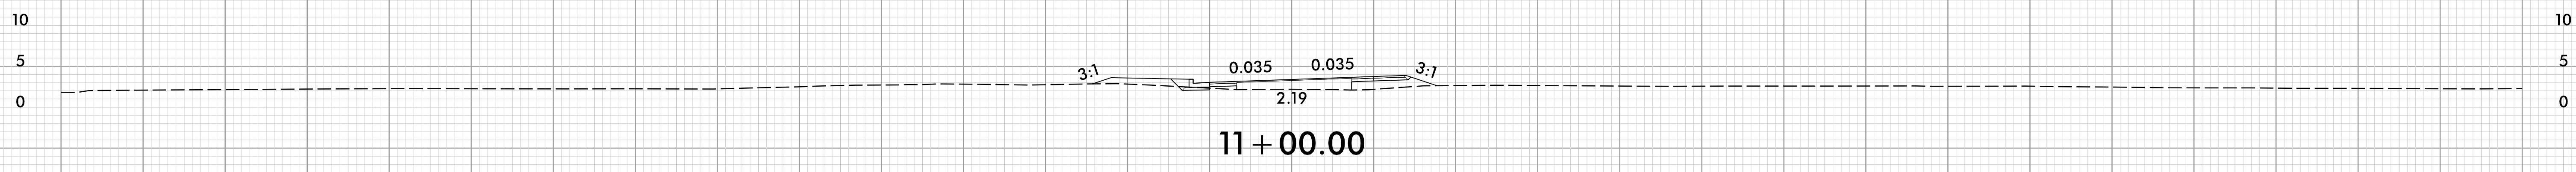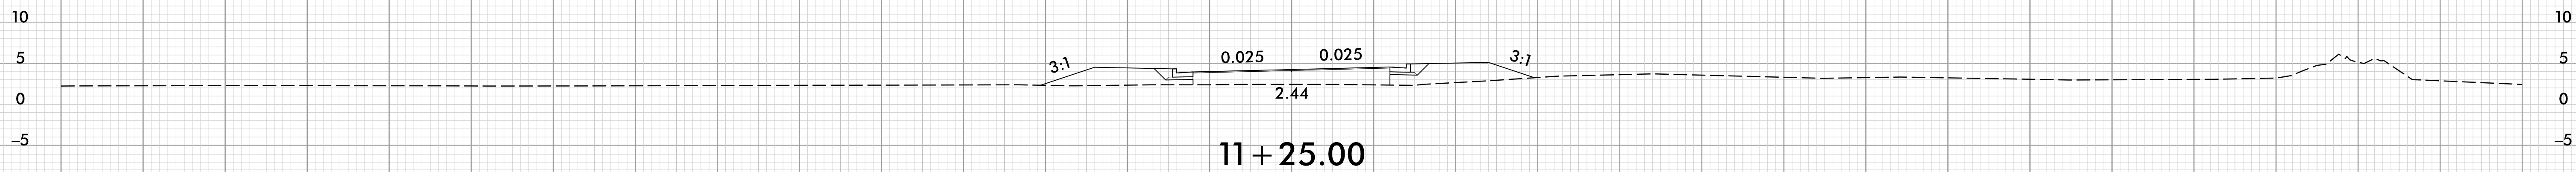

-Y1-

150 140 130 120 110 100 90 80 70 60 50 40 30 20 10 0 10 20 30 40 50 60 70 80 90 100 110 120 130 140 150

3/27/2024
J:\5610\B5610_Rdy_xpl.dgn