
WBS ELEMENT SHEET NO. 49218.16,etc. 12A

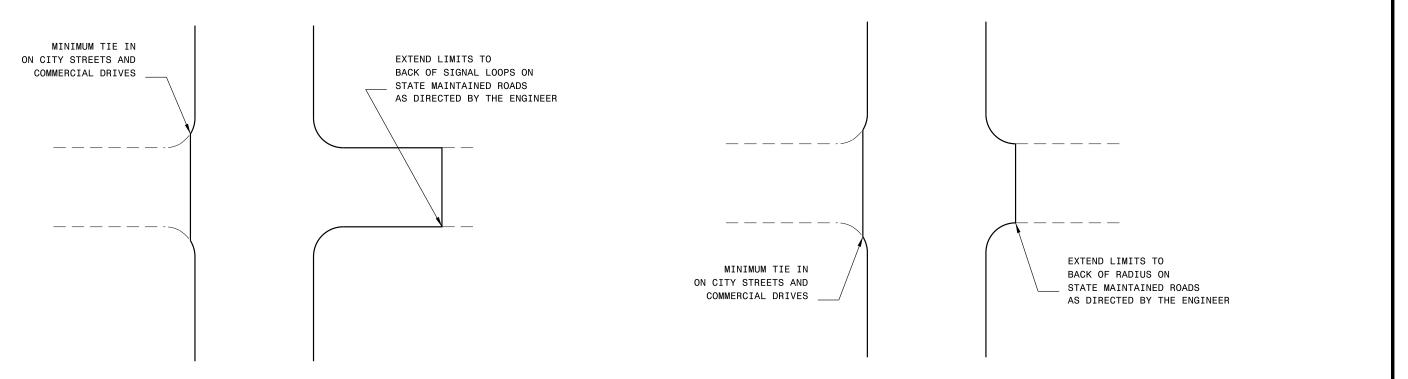

## TYPICAL DETAIL OF PROJECT LIMITS AT SIGNALIZED Y LINES

## TYPICAL DETAIL OF PROJECT LIMITS AT UNSIGNALIZED Y LINES

ADDITIONAL INTERSECTIONS (NON-TYPICAL)		
	Extend paving limits to back of radius	
	or loop on the following intersections:	
MAP#	STREET NAME	COMMENTS
#1 KING ROAD	MOORE COUNTY RD	PAVE TO BACK OF RADIUS
#1 KING ROAD	ATF RD	PAVE TO BACK OF RADIUS
#1 KING ROAD /#6 MANCHESTER RD	MORGANTON RD	PAVE TO JOINT ON WEST SIDE, END OF PAVEMENT ON EAST SIDE
#5 MANCHESTER RD	BLUES RD	PAVE TO BACK OF RADIUS
#5 MANCHESTER RD	RAY RD	PAVE TO BACK OF RADIUS
#5 MANCHESTER RD	LATHAM RD	PAVE TO BACK OF RADIUS
#5 MANCHESTER RD	JOHN NEIL SHAW RD	PAVE TO BACK OF RADIUS
#5 MANCHESTER RD	LAMONT RD	PAVE TO BACK OF RADIUS
#6 MANCHESTER RD	RAEFORD/VASS RD	PAVE TO BACK OF RADIUS
#6 MANCHESTER RD	MORRISON BRIDGE RD	PAVE TO BACK OF RADIUS
#1 KING RD, #5 & #6 MANCHESTER RD	ALL EXISTING PAVED DRIVEWAY/STREET TURNOUTS	PAVE TO BACK OF RADIUS