
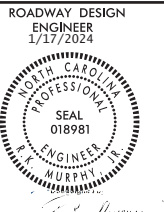


5/28/99

PROJECT REFERENCE NO. 49218.16	SHEET NO. 17
ROADWAY DESIGN ENGINEER 1/17/2024 	
DOCUMENT NOT CONSIDERED FINAL UNLESS ALL SIGNATURES COMPLETED	

-EL- KING RD.

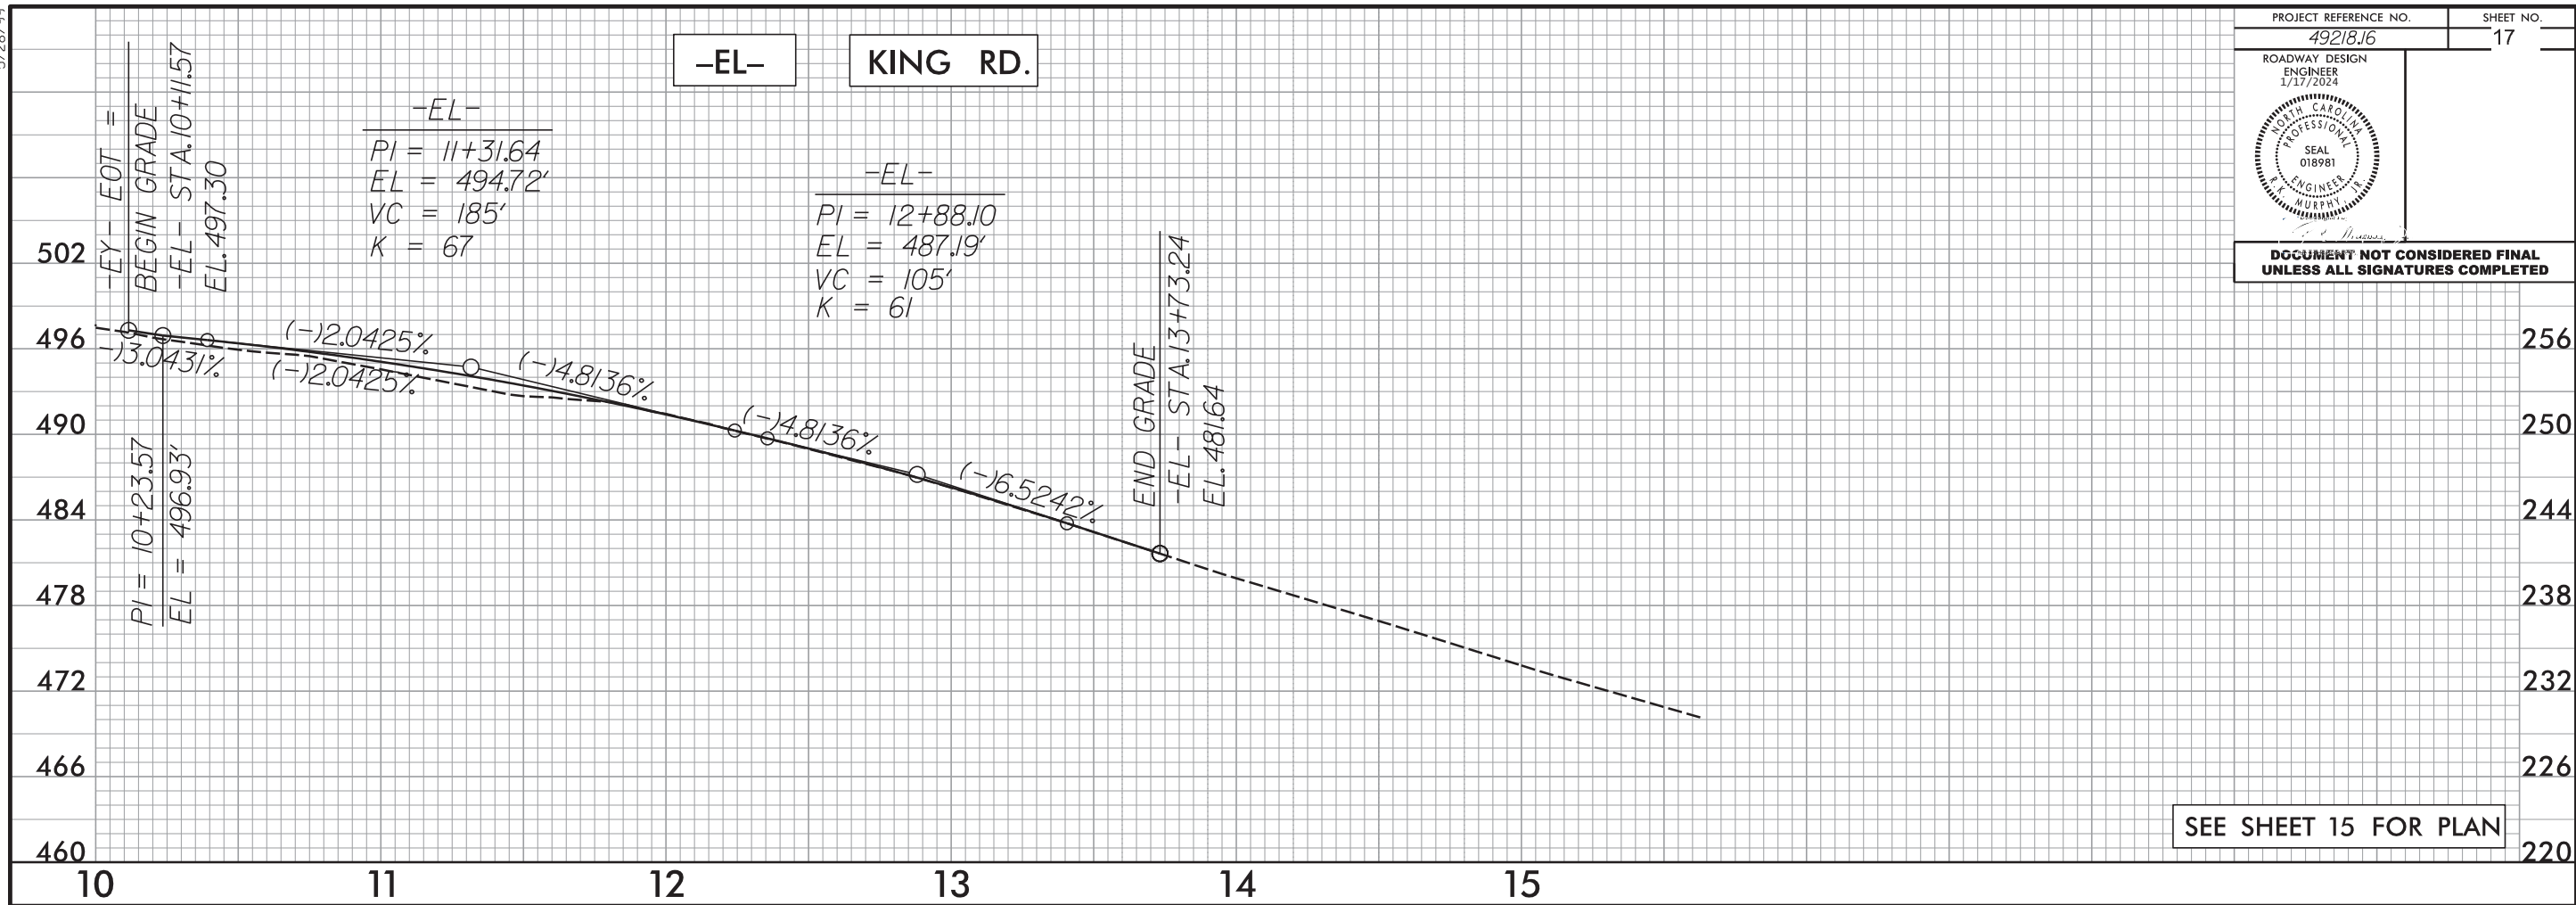

SEE SHEET 15 FOR PLAN

1/17/2024 1:16 King Rd.-rdy_psh 16.dgn
15:55:55