








8/23/99



PROJ. REFERENCE NO.
49218.16

SHEET NO.
X-1

75 70 65 60 55 50 45 40 35 30 25 20 15 10 5 0 5 10 15 20 25 30 35 40 45 50 55 60 65 70 75

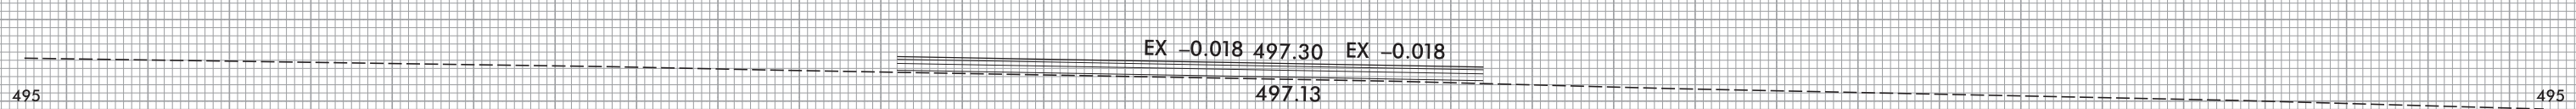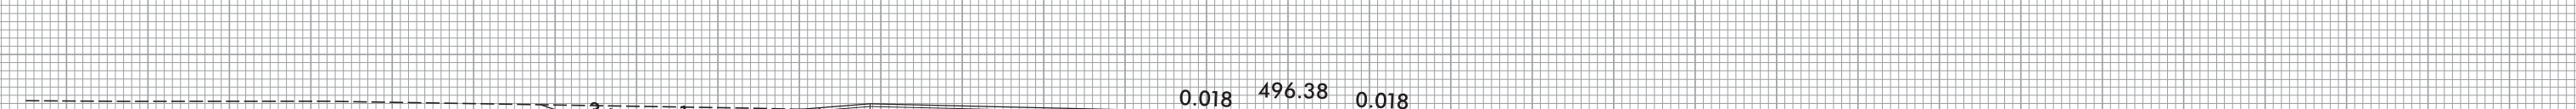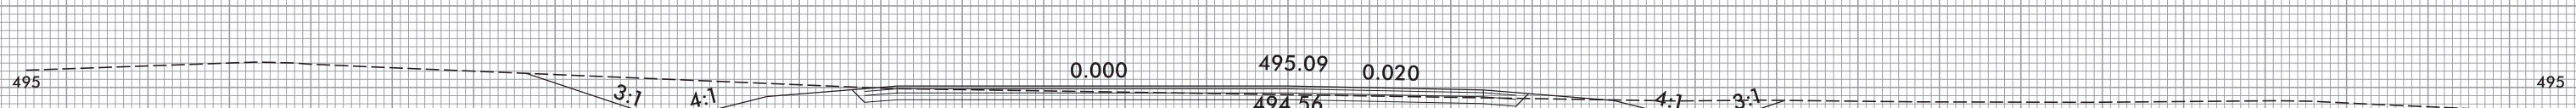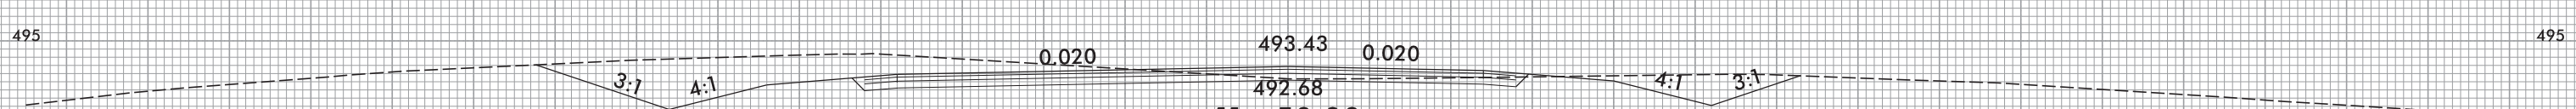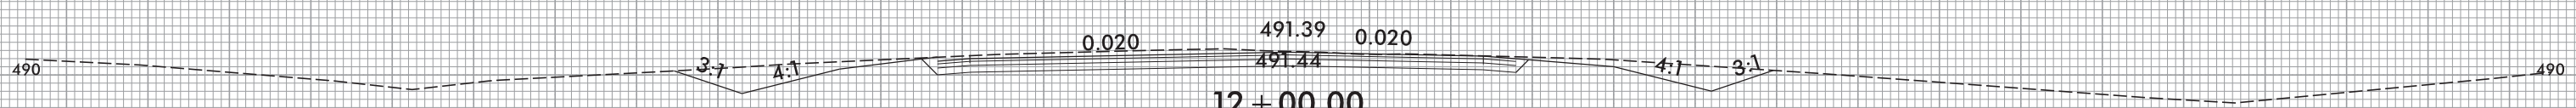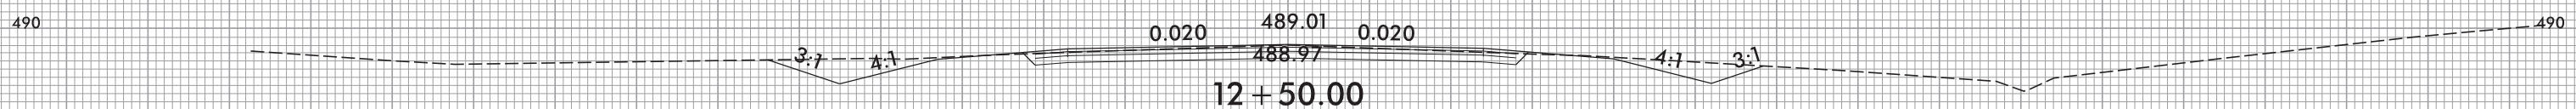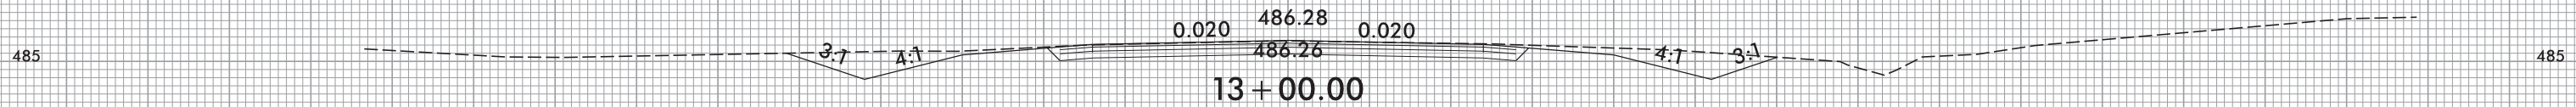

BEGIN FULL DEPTH SECTION
STA. 10 + 11.57

10 + 11.57
-EL-

ENSURE THAT POSITIVE DRAINAGE
IS MAINTAINED.

75 70 65 60 55 50 45 40 35 30 25 20 15 10 5 0 5 10 15 20 25 30 35 40 45 50 55 60 65 70 75

12/14/2023
13:13:13
J:\Projects\8 Pipes_Kring Rd_RDY_XPL.dgn