




75 70 65 60 55 50 45 40 35 30 25 20 15 10 5 0 5 10 15 20 25 30 35 40 45 50 55 60 65 70 75

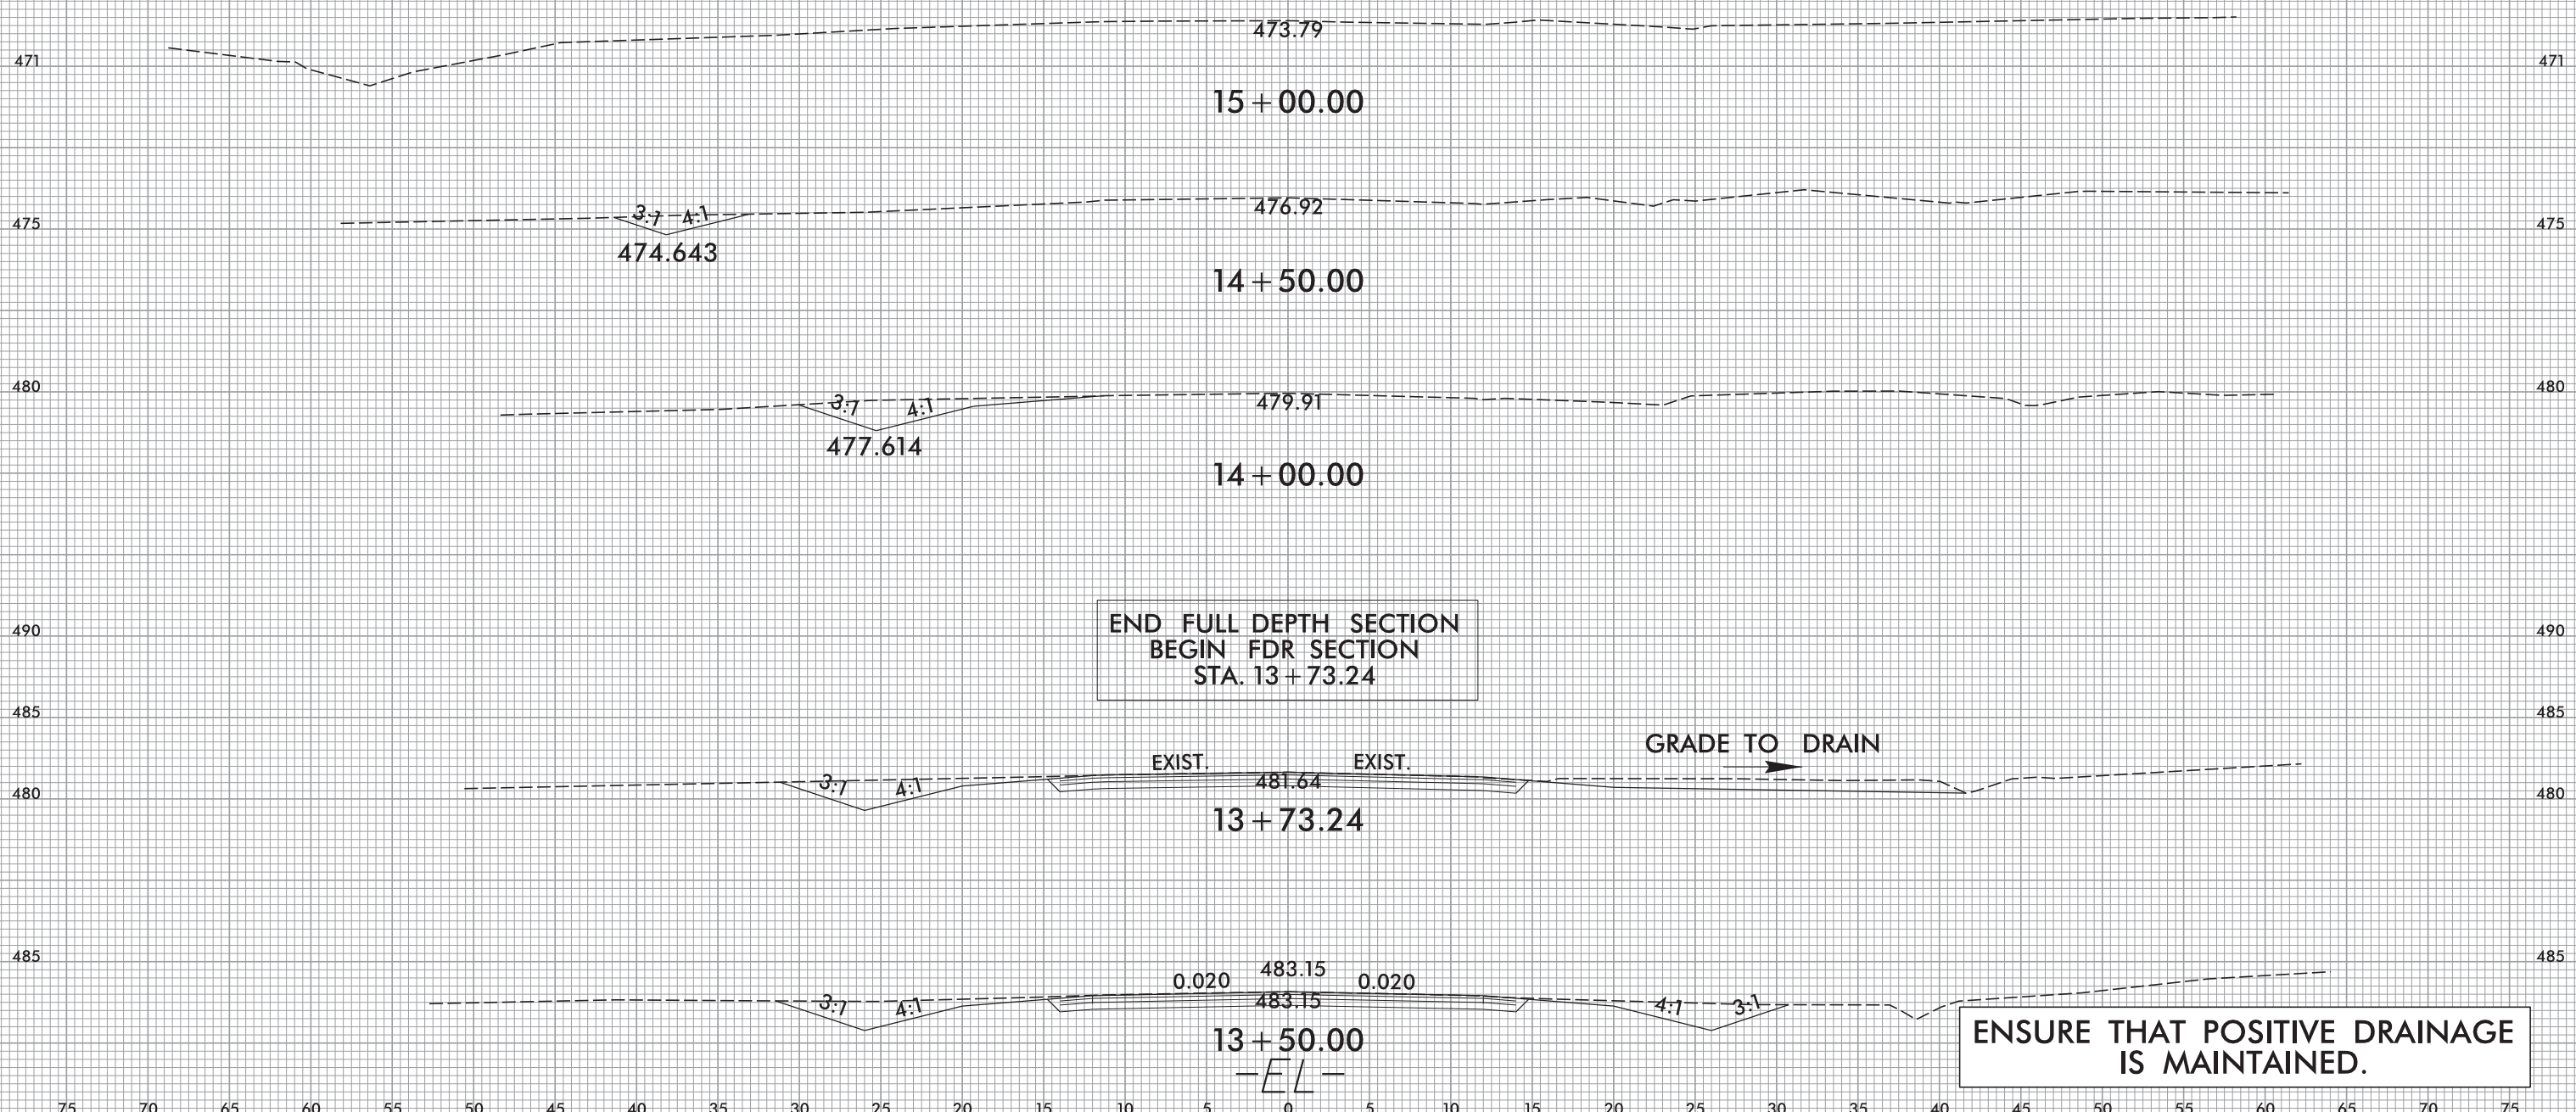

END FULL DEPTH SECTION
BEGIN FDR SECTION
STA. 13 + 73.24

GRADE TO DRAIN

ENSURE THAT POSITIVE DRAINAGE
IS MAINTAINED.

75 70 65 60 55 50 45 40 35 30 25 20 15 10 5 0 5 10 15 20 25 30 35 40 45 50 55 60 65 70 75