






8/23/99



PROJ. REFERENCE NO.
49218.23

SHEET NO.
X-4

75 70 65 60 55 50 45 40 35 30 25 20 15 10 5 0 5 10 15 20 25 30 35 40 45 50 55 60 65 70 75

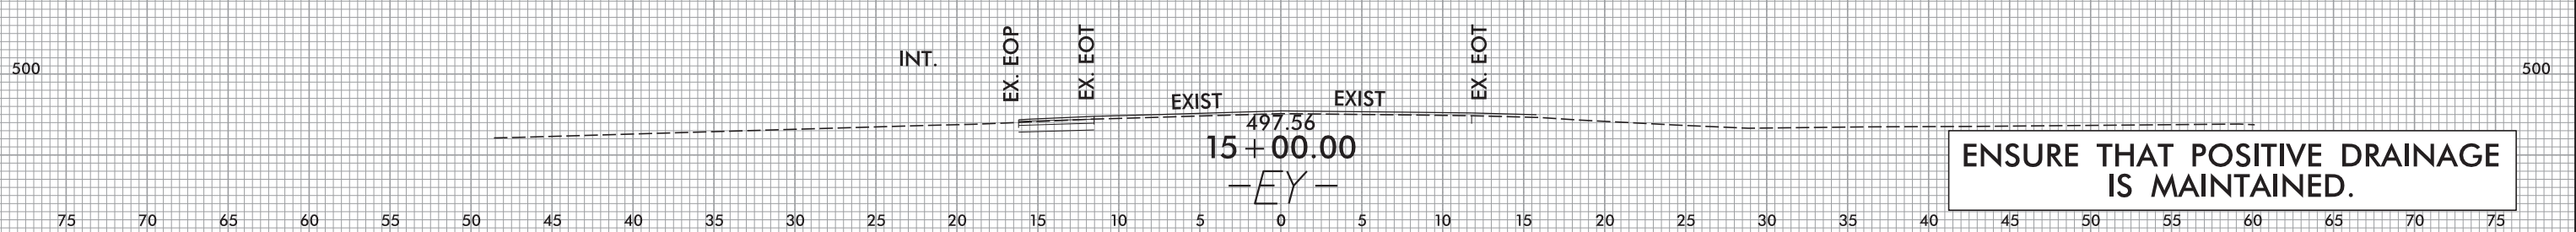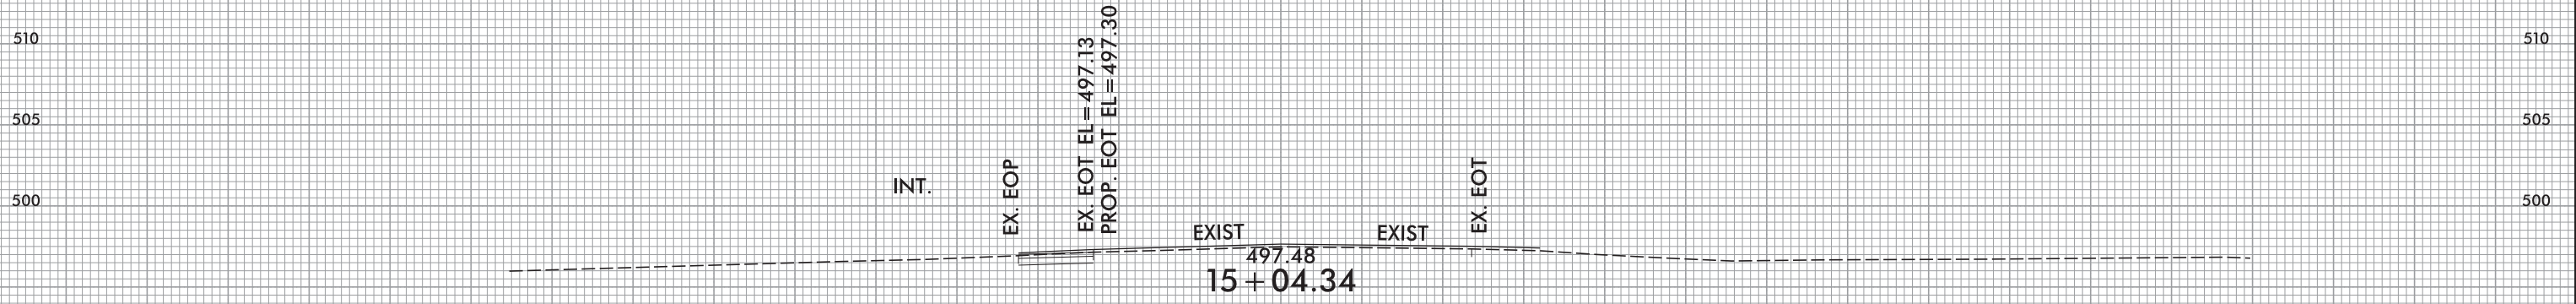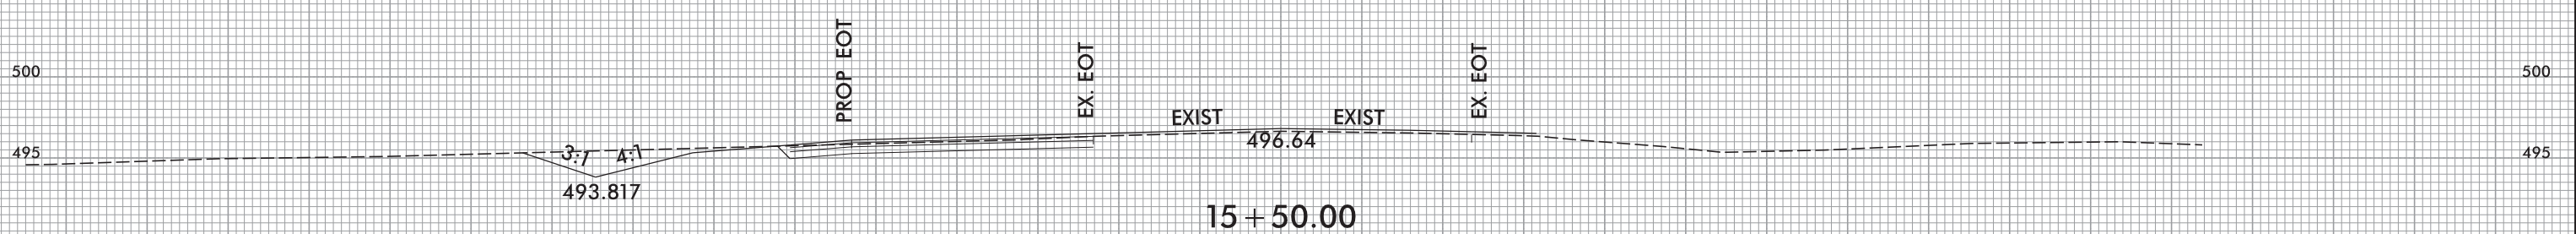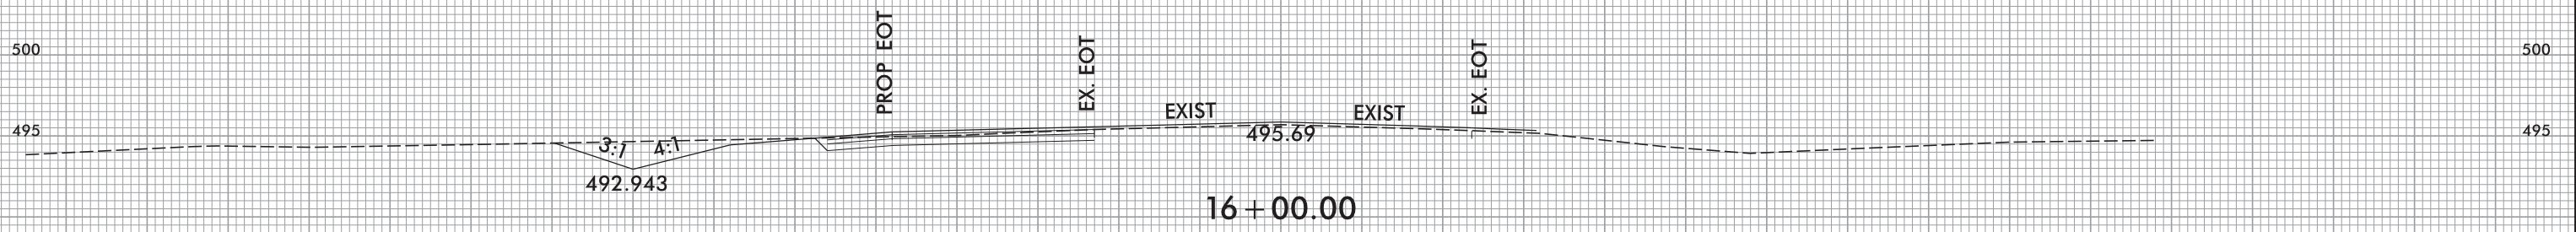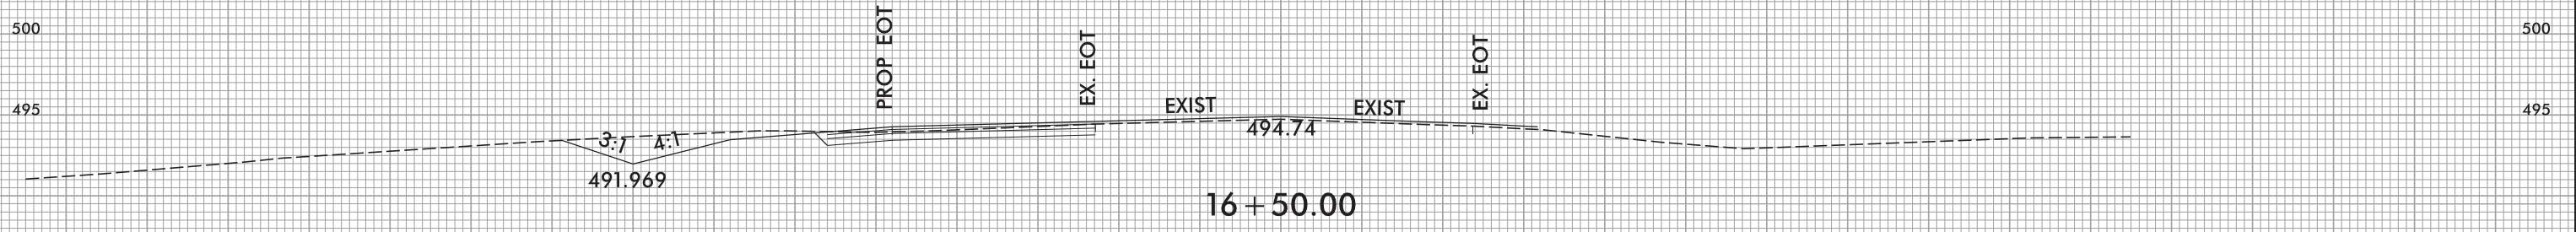

ENSURE THAT POSITIVE DRAINAGE IS MAINTAINED.

-EY-

12/18/2023 11:51:13 AM J:\Projects\8 Pipes_Plank Rd_RDY_XPL.dgn