
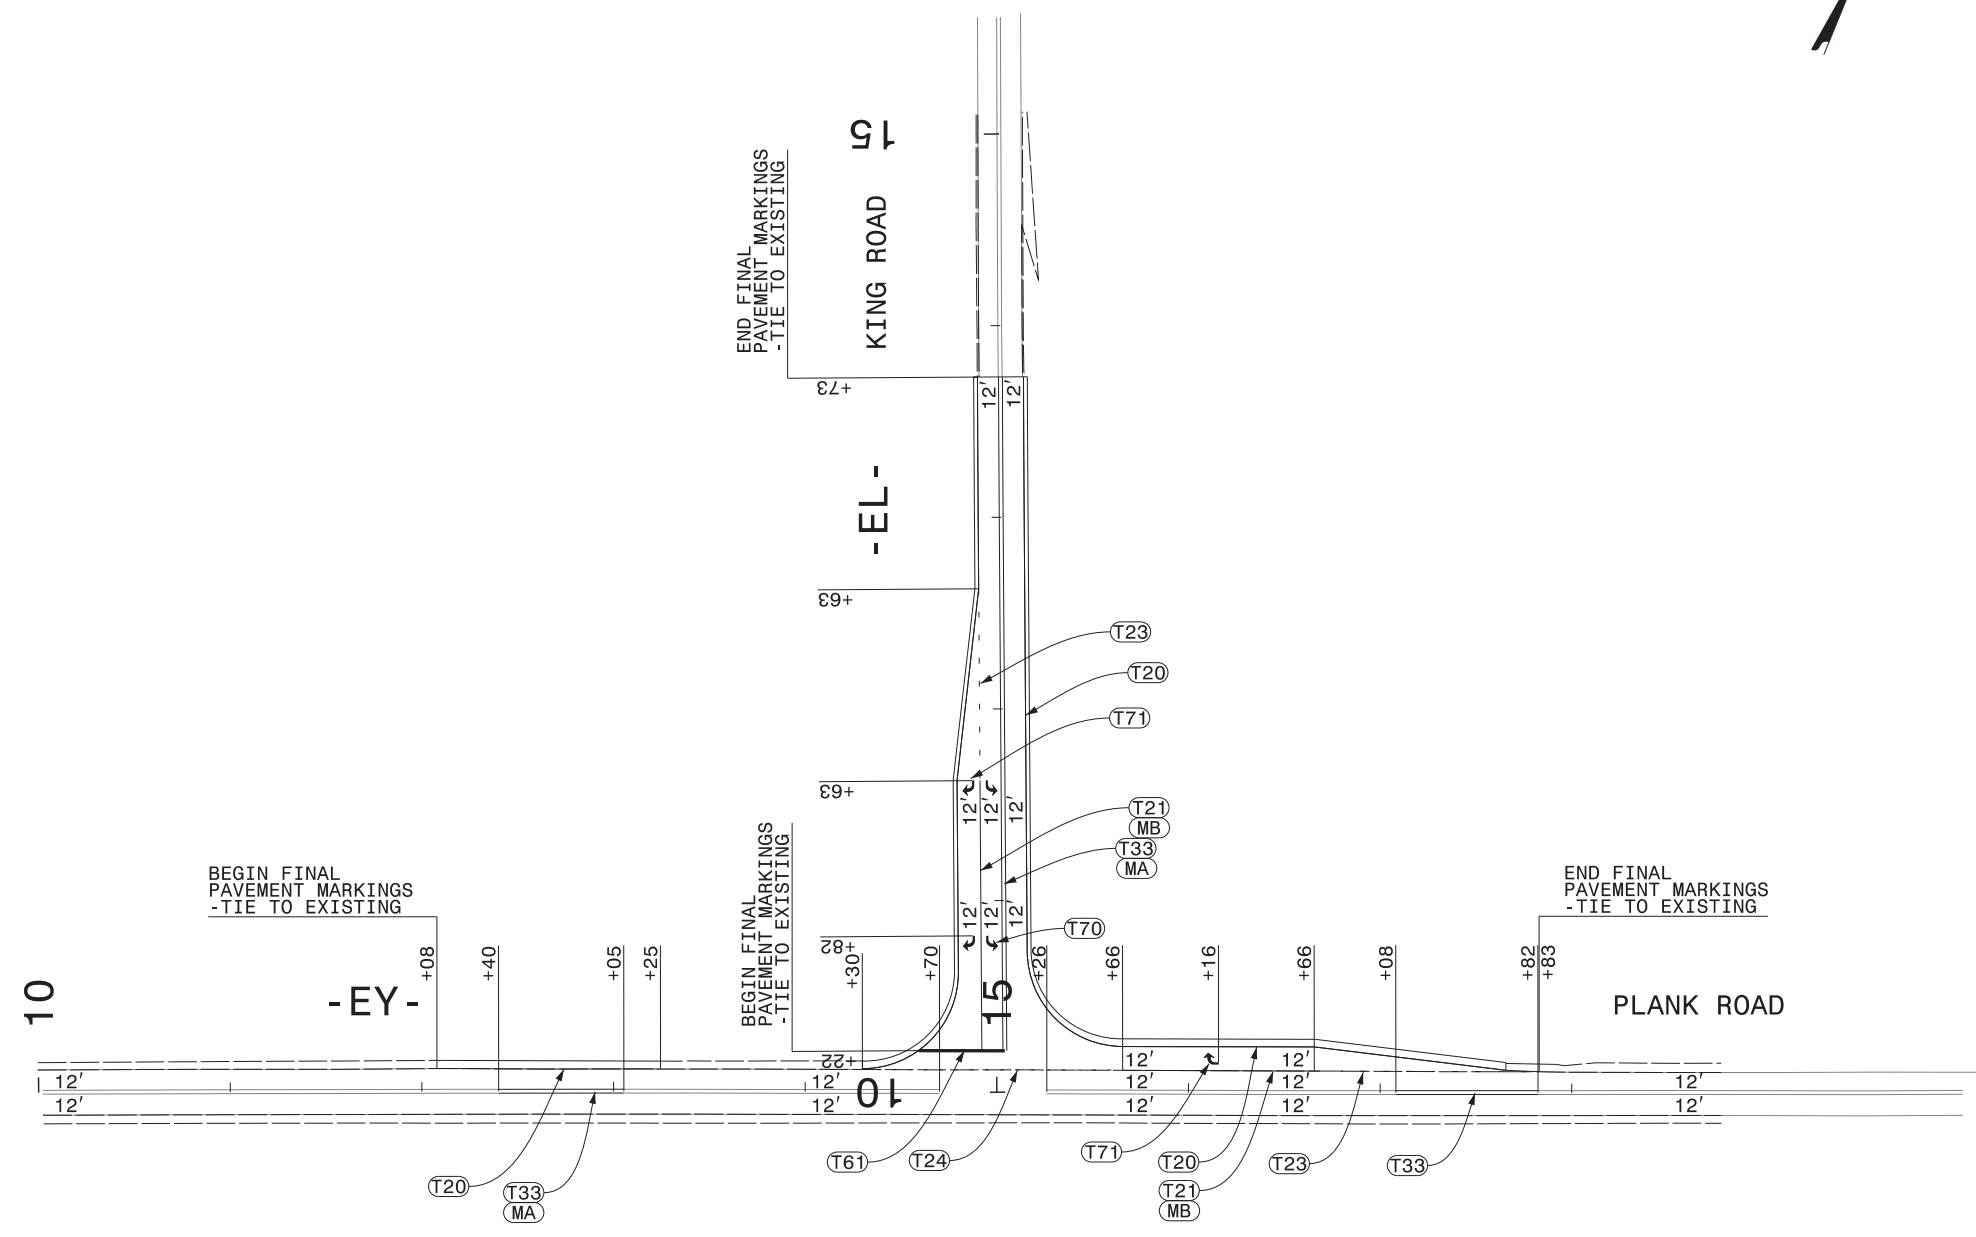


TIP NO. 49218.16, etc.	SHEET NO. PMP-02
APPROVED: _____ DATE: 4/22/2024	
SEAL 	
DOCUMENT NOT CONSIDERED FINAL UNLESS ALL SIGNATURES COMPLETED	



4/22/2024
 P:\2023\3156\01\Div 8 Fort Bragg Roads\Div 8 Roads and Pipes\Traffic\Traffic Design\2 Plan Design\Pavement Markings\49218.16, etc. PMP_02.dgn
 User: AHoyes

WETHERILL ENGINEERING
 1223 Jones Franklin Rd.
 Raleigh, N.C. 27606
 License No. F-0377
 Bus: 919 851 8077
 Fax: 919 851 8107

TRANSPORTATION PLANNING/DESIGN - BRIDGE/STRUCTURE DESIGN
 CIVIL/SITE DESIGN - GIS/GPS - CONSTRUCTION OBSERVATION

PAVEMENT MARKING DETAIL