

PROJECT REFERENCE NO. 4921816	SHEET NO. EC-4/CONSTRJ5
RW SHEET NO. ROADWAY DESIGN ENGINEER	HYDRAULICS ENGINEER

1223 Jones Franklin Rd.
Raleigh, N.C. 27606
License No. F-0377
Bus: 919 851 8077
Fax: 919 851 8107





WETHERILL ENGINEERING

TRANSPORTATION PLANNING/DESIGN - BRIDGE/STRUCTURE DESIGN
CIVIL/SITE DESIGN - GIS/GPS - CONSTRUCTION OBSERVATION

KING ROAD/PLANK ROAD

**DOCUMENT NOT CONSIDERED FINAL
UNLESS ALL SIGNATURES COMPLETED**

SCALE 1" = 30'

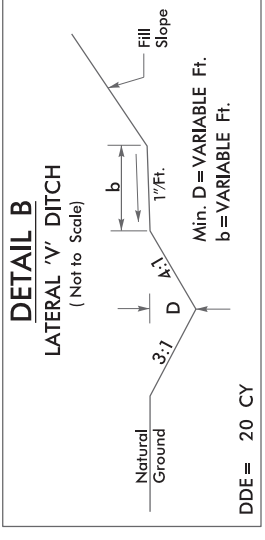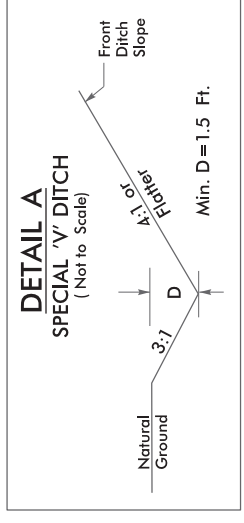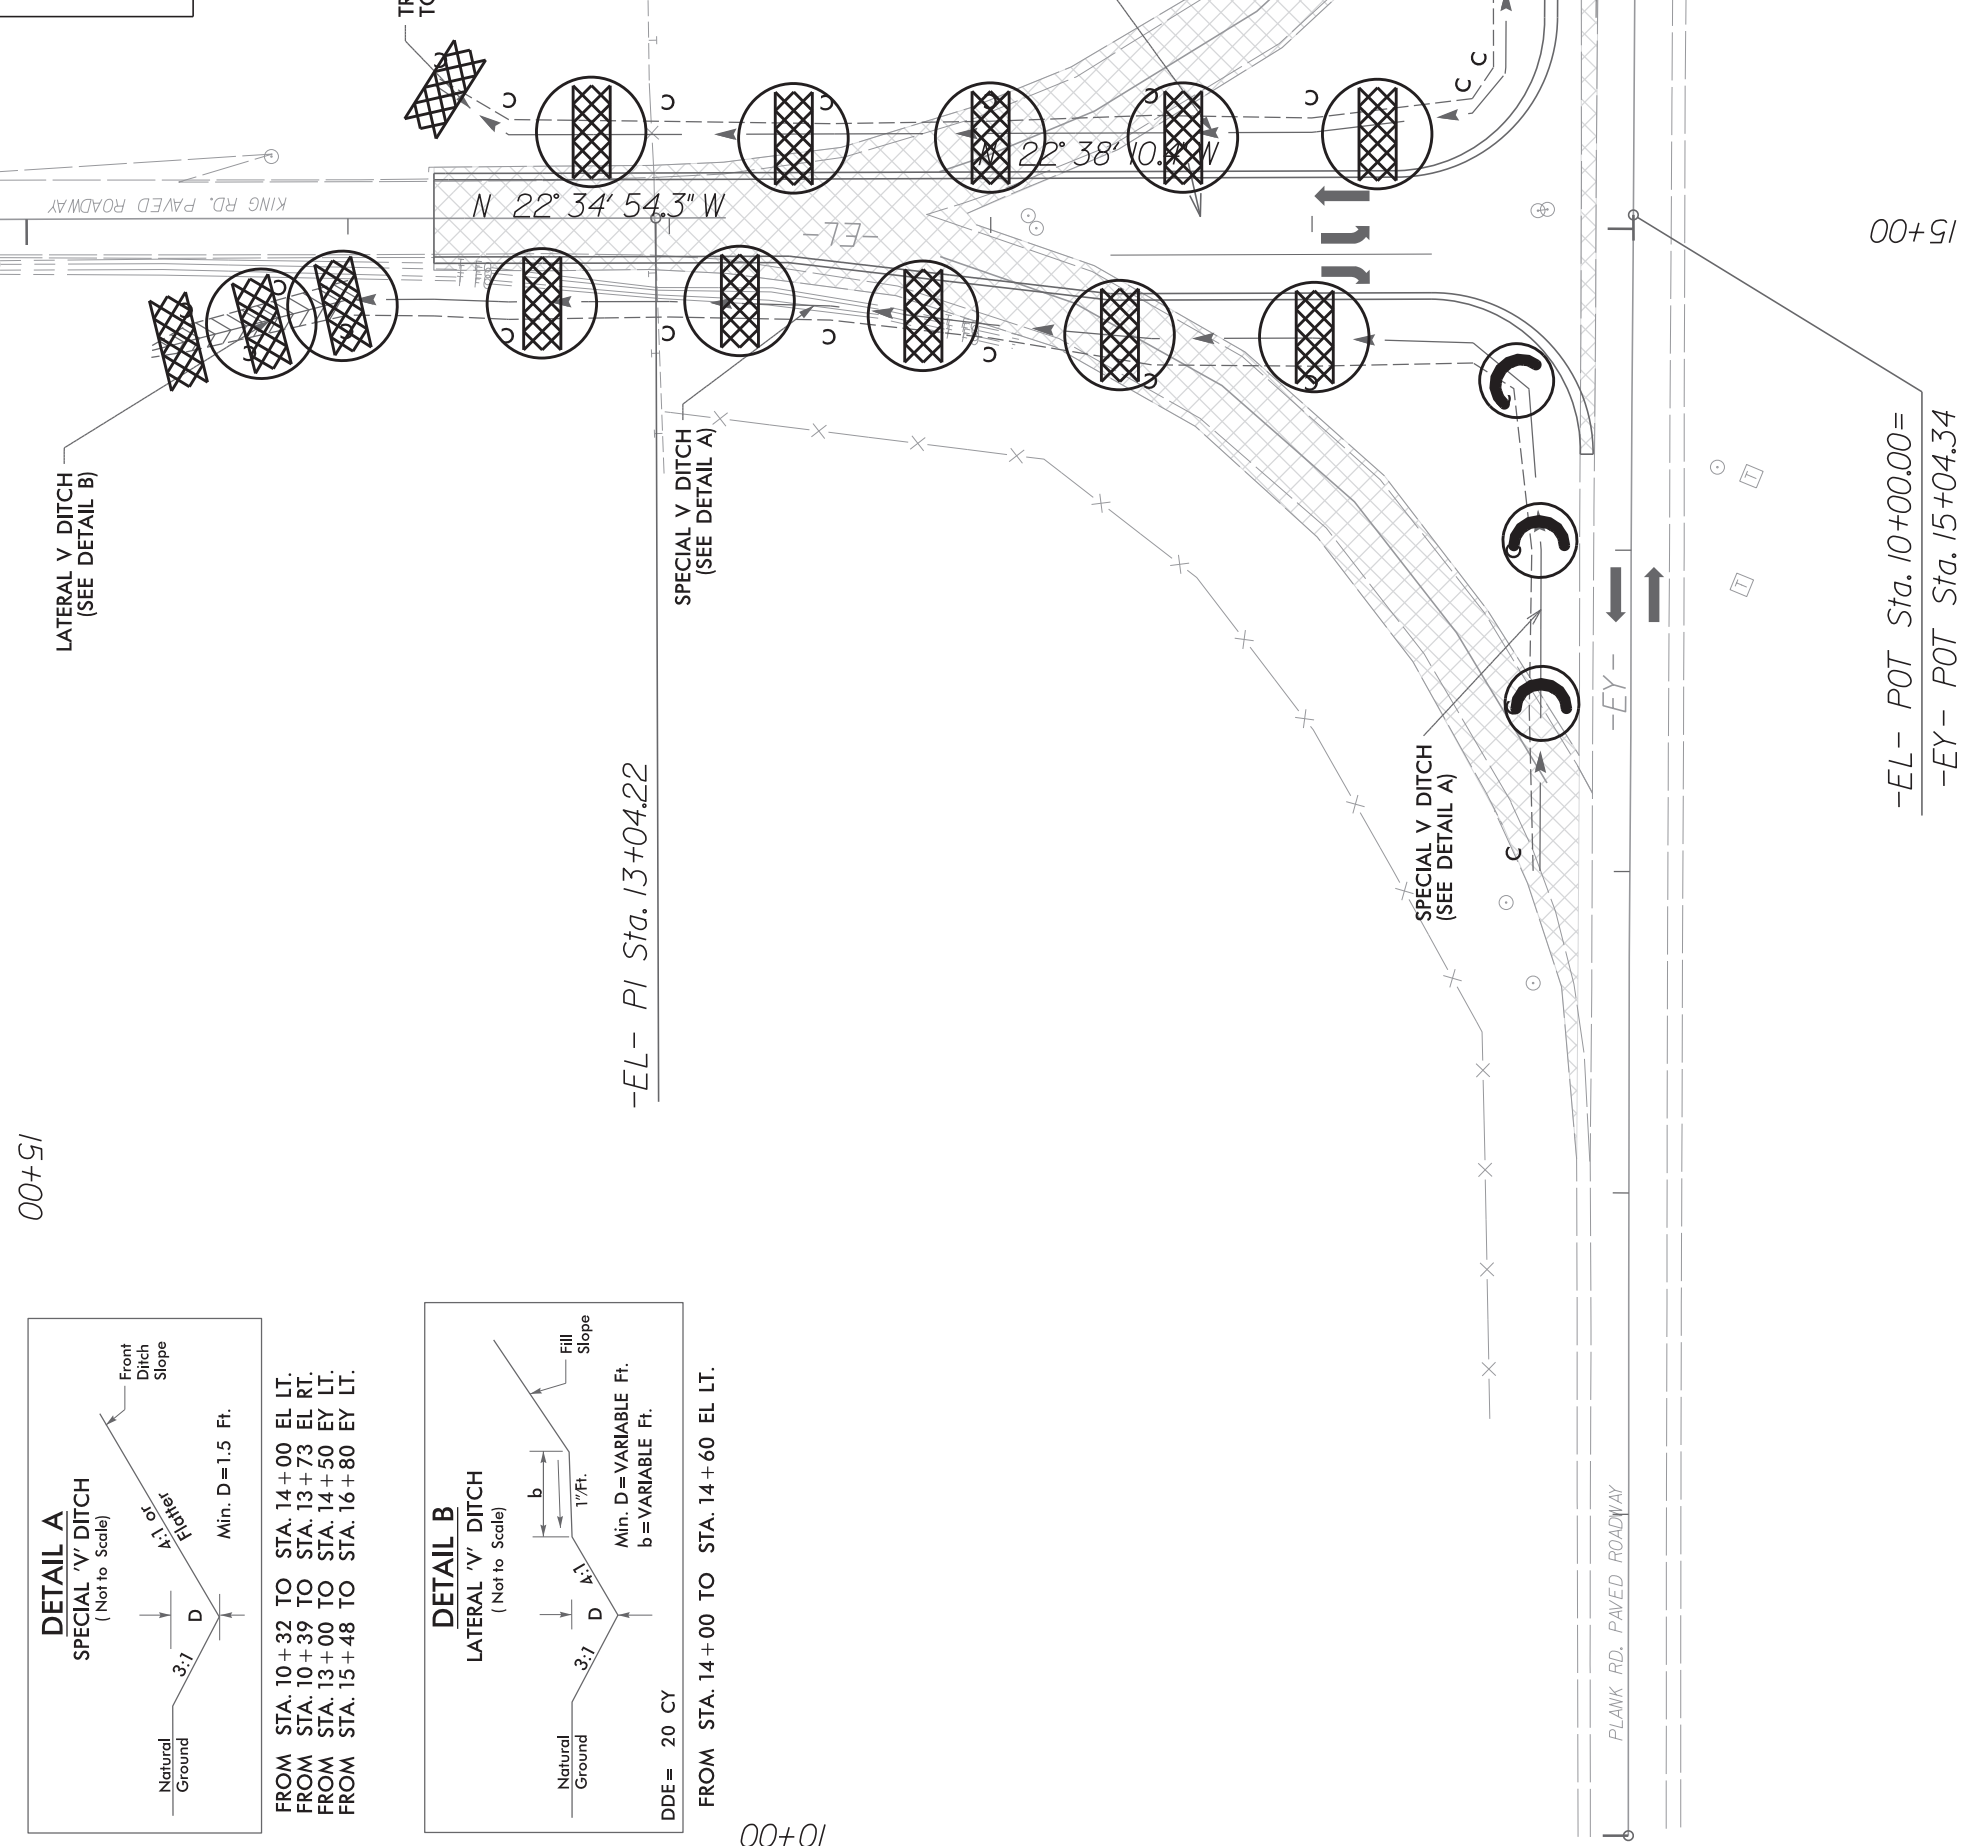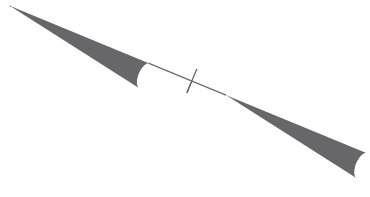

10+00

-EL- POT Sta. 10+00.00=
-EY- POT Sta. 15+04.34