
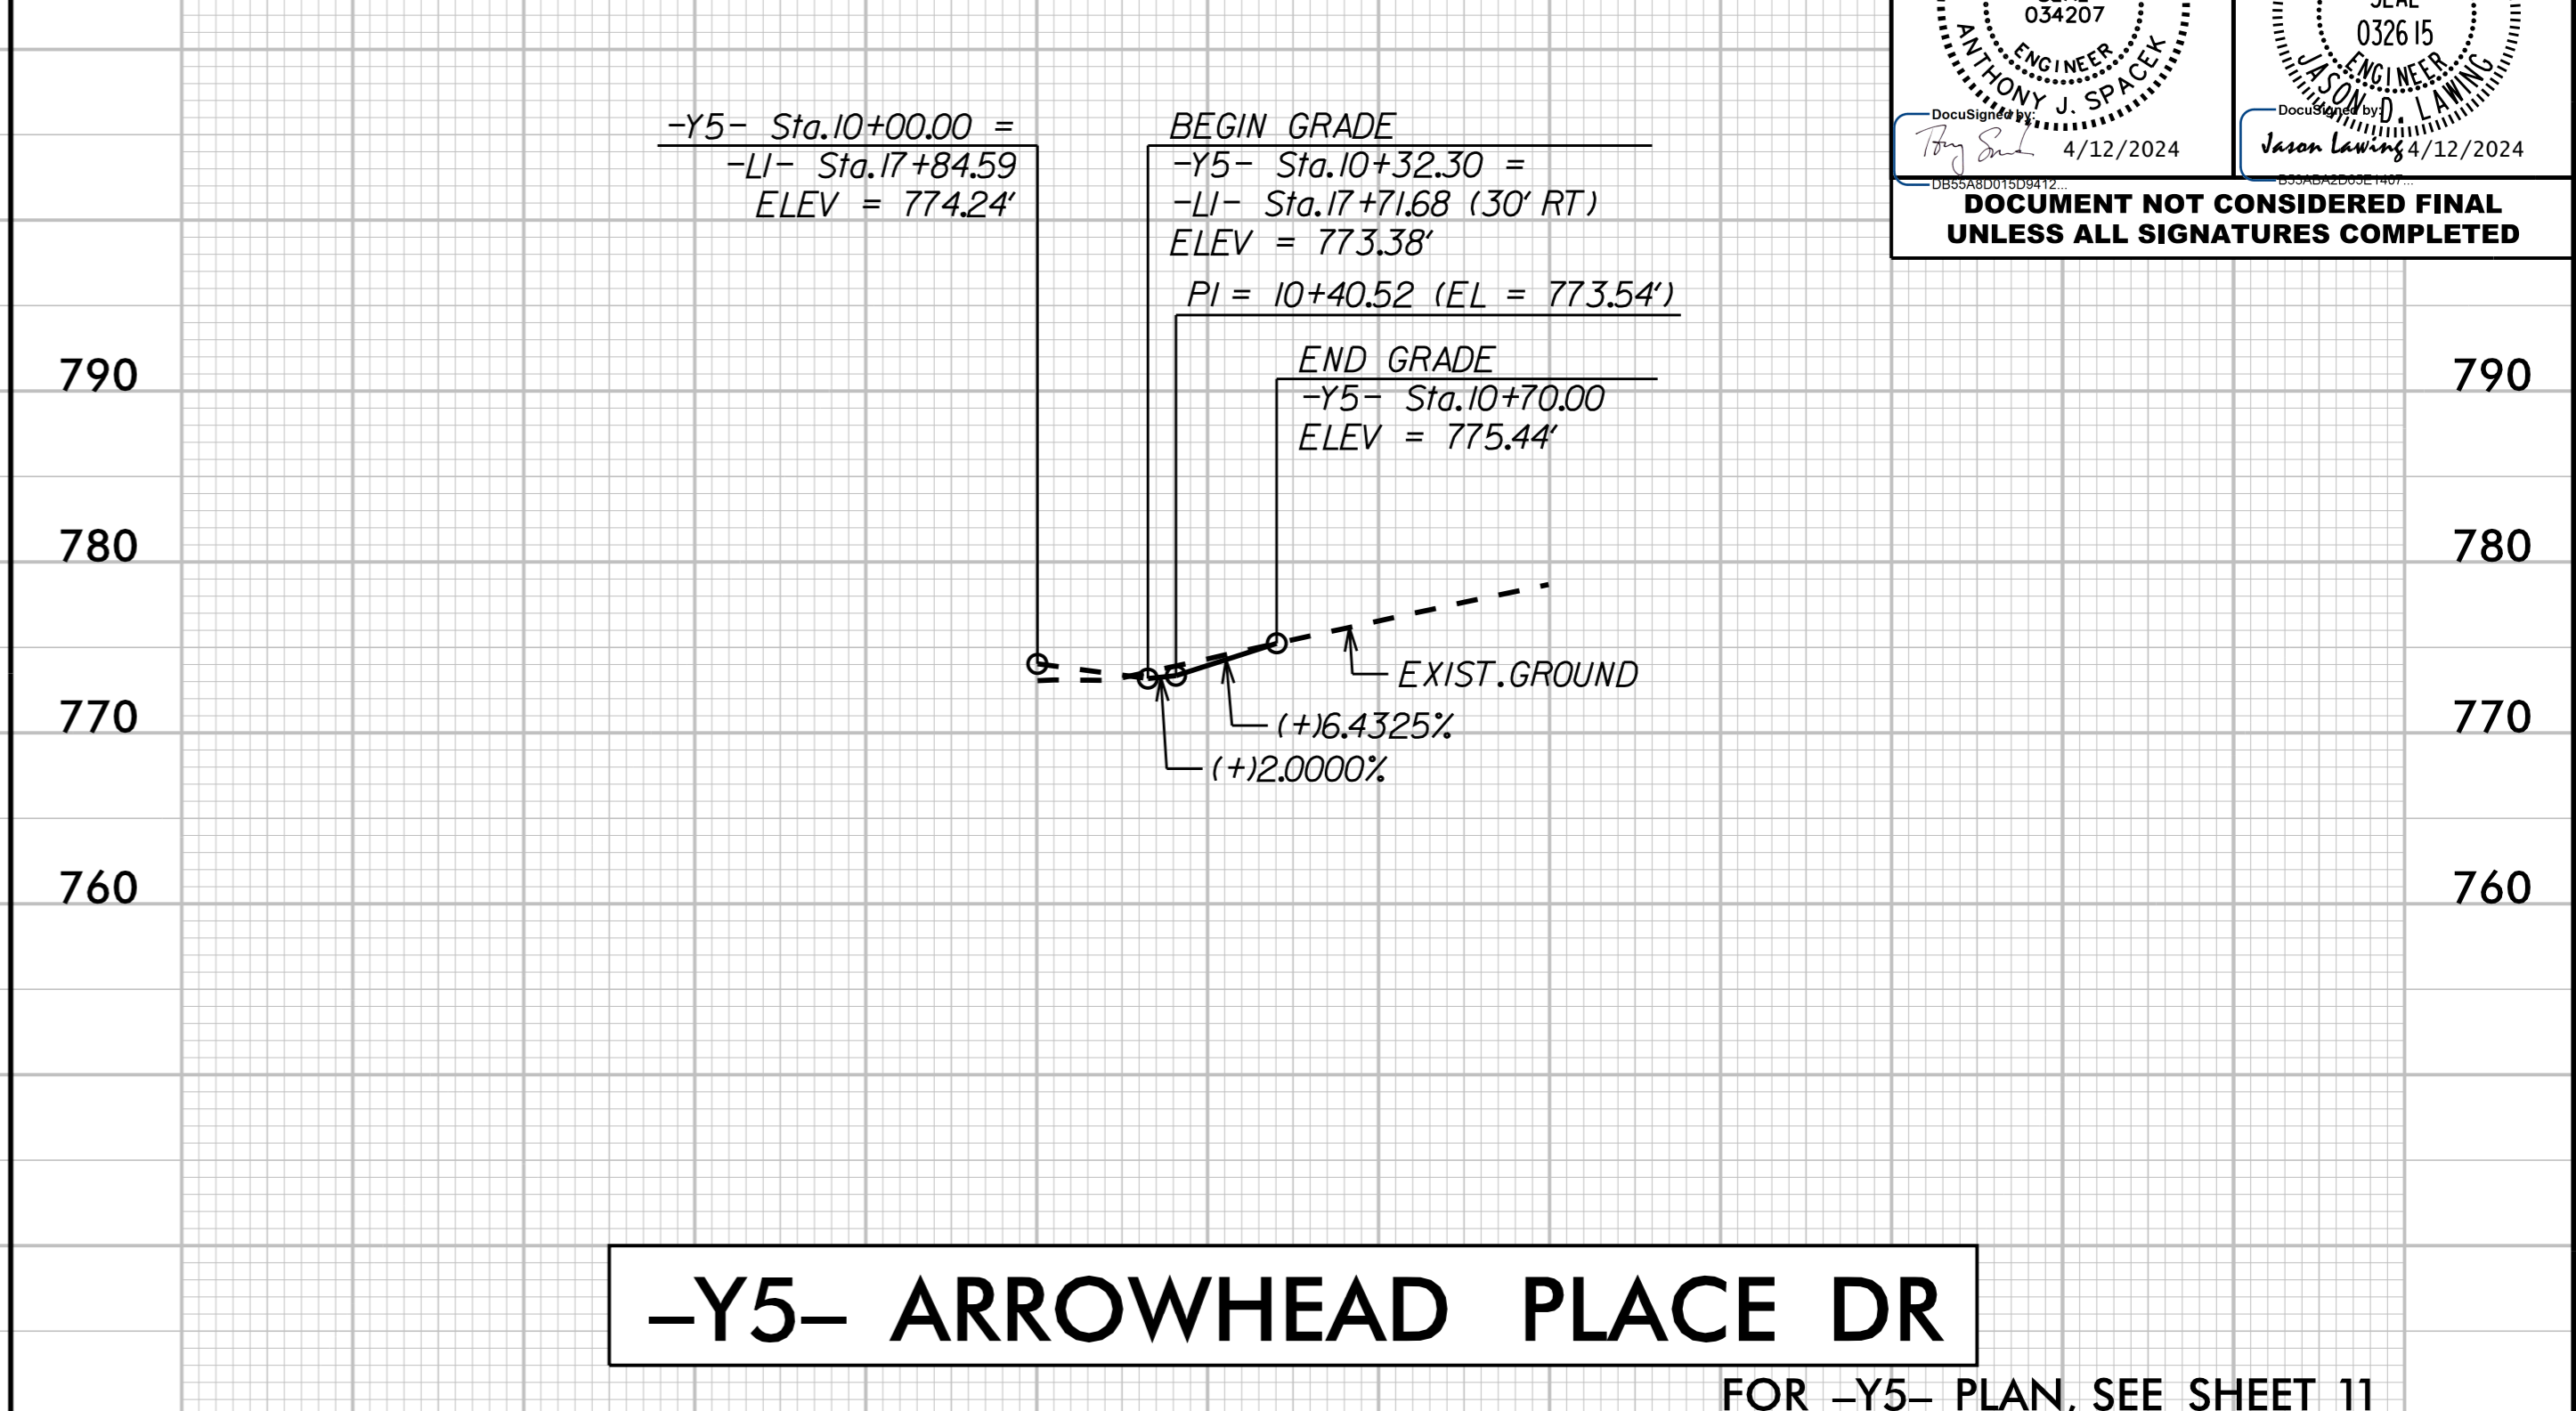




5/14/2024

Kimley»Horn
 200 S. TRYON ST. • CHARLOTTE, NC 28202
 RIGHT-OF-WAY REV.
 CONST. REV.

PROJECT REFERENCE NO. U-5108	SHEET NO. 20
ROADWAY DESIGN ENGINEER	HYDRAULICS ENGINEER
DOCUMENT NOT CONSIDERED FINAL UNLESS ALL SIGNATURES COMPLETED	

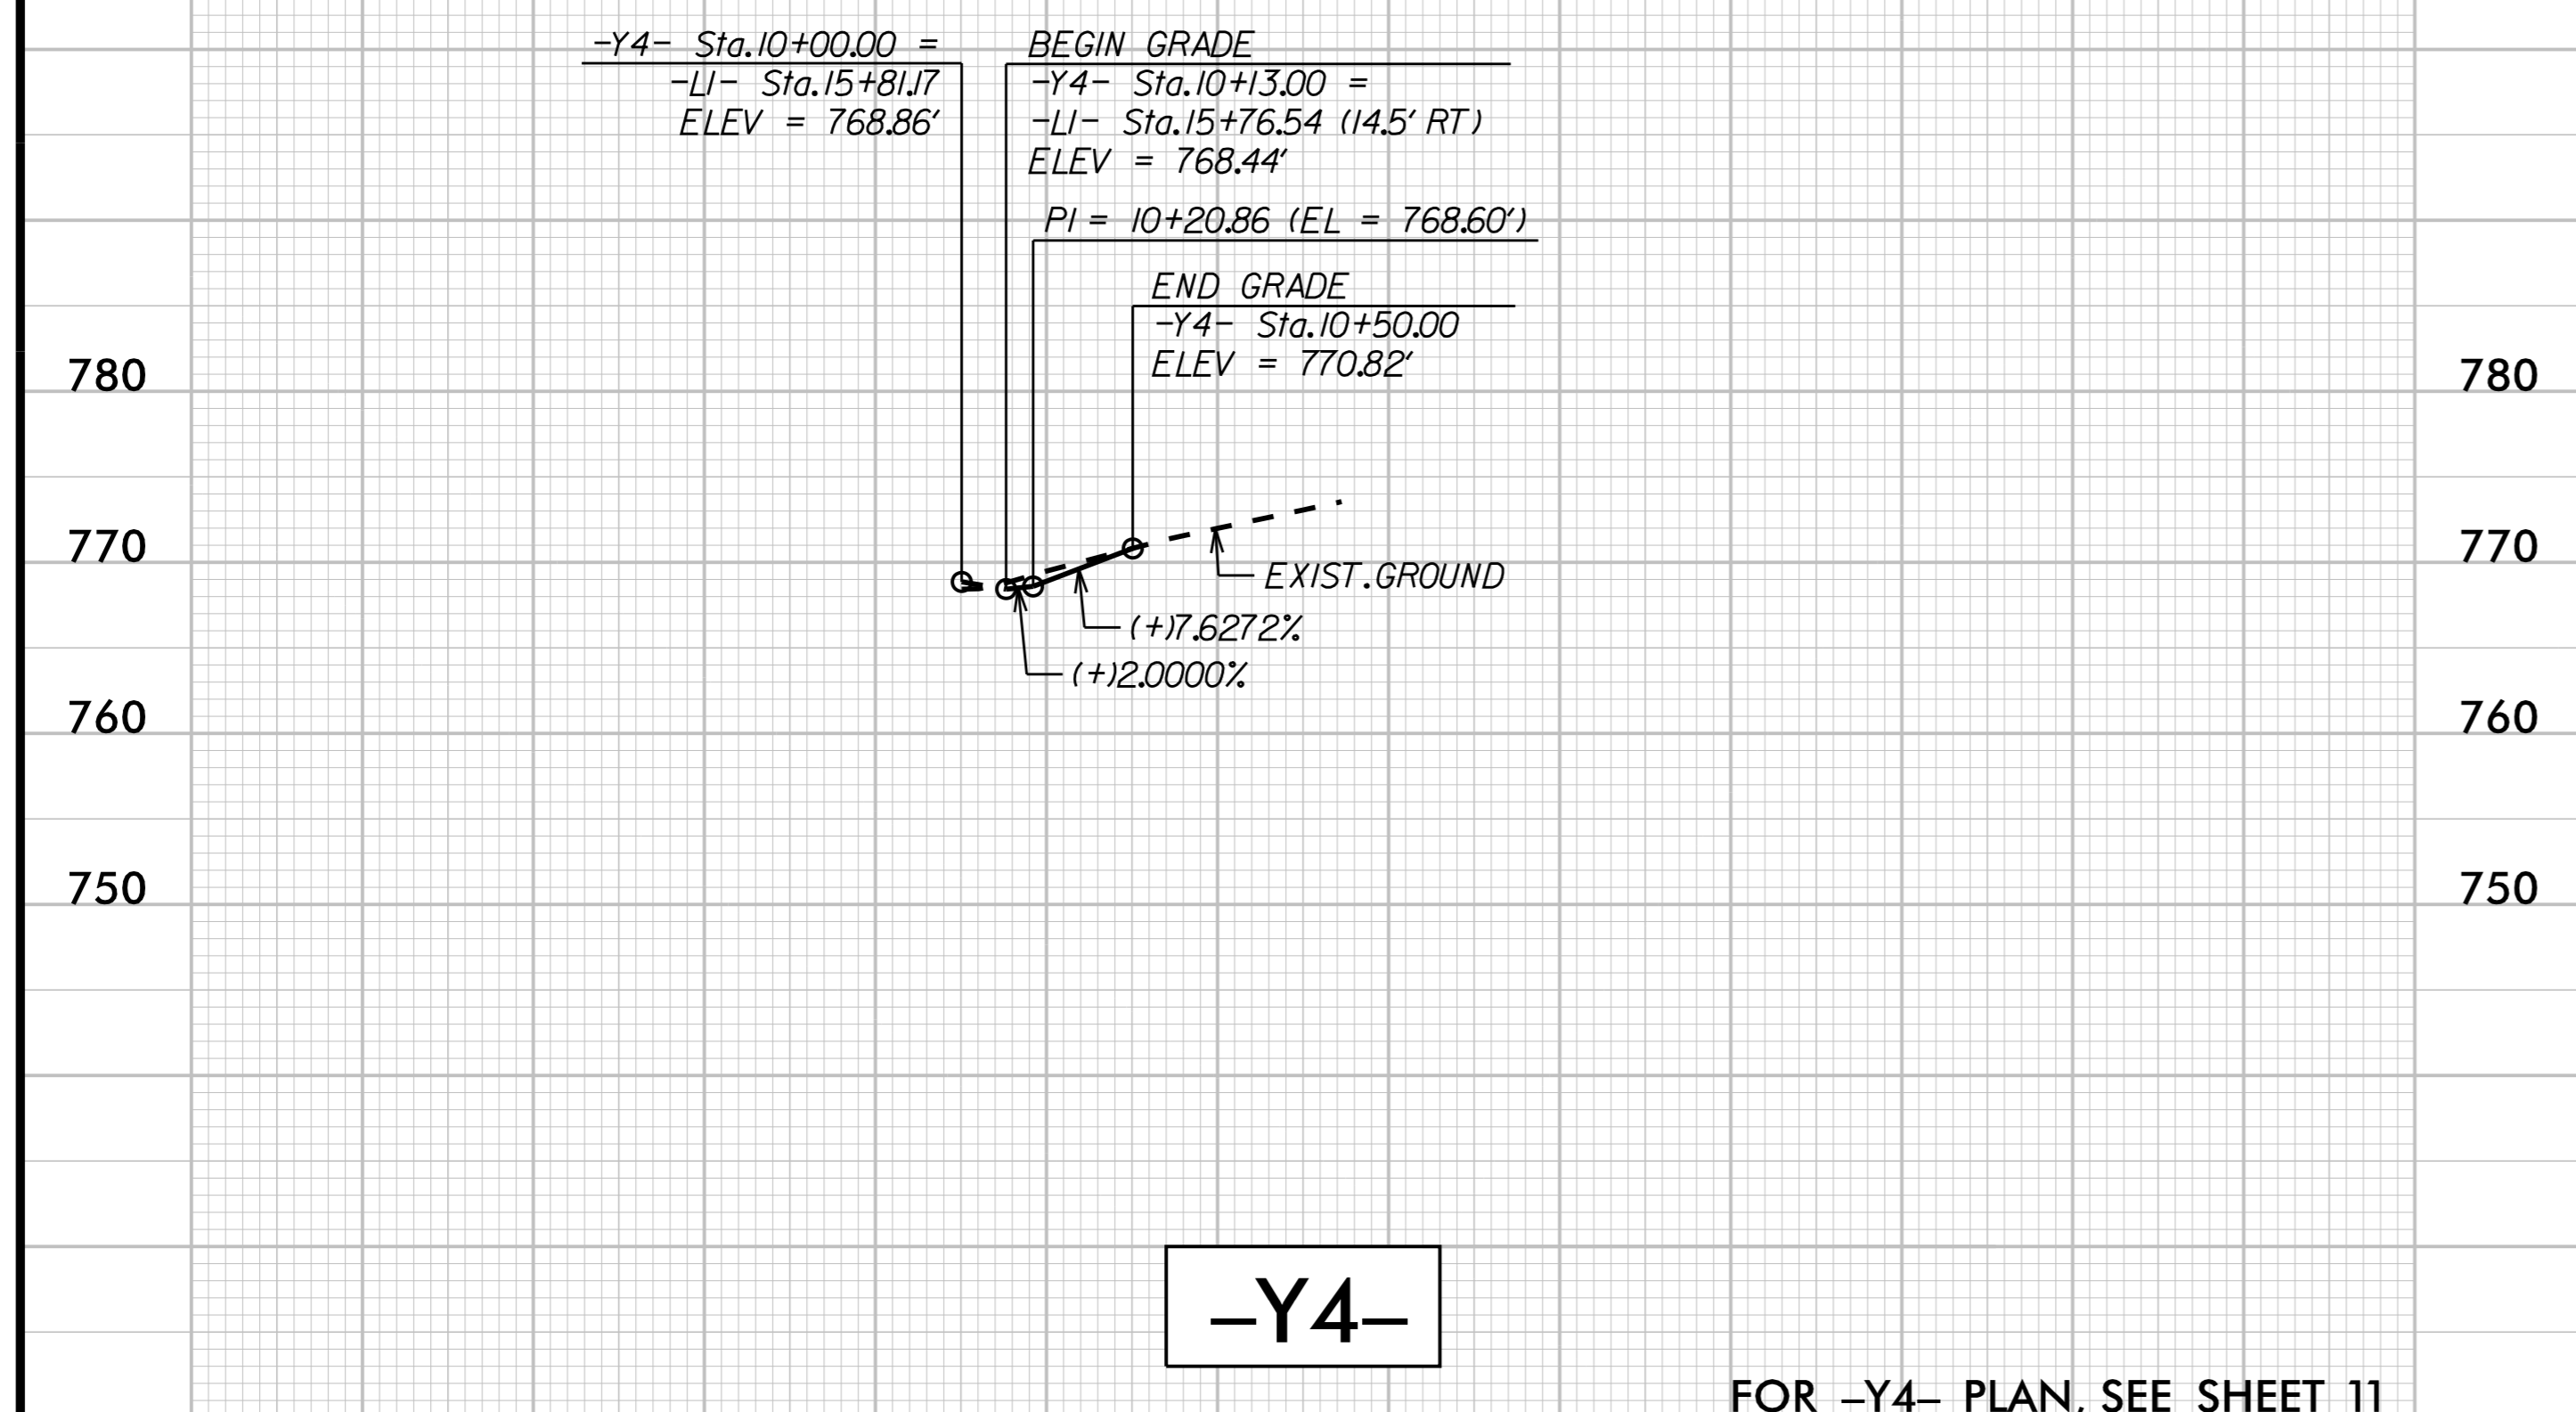

K:\CHL\PRJ\01036359 - U-5108 (Northcross) DSN\Roadway\Pro\U-5108_rdy_pst_20.dgn

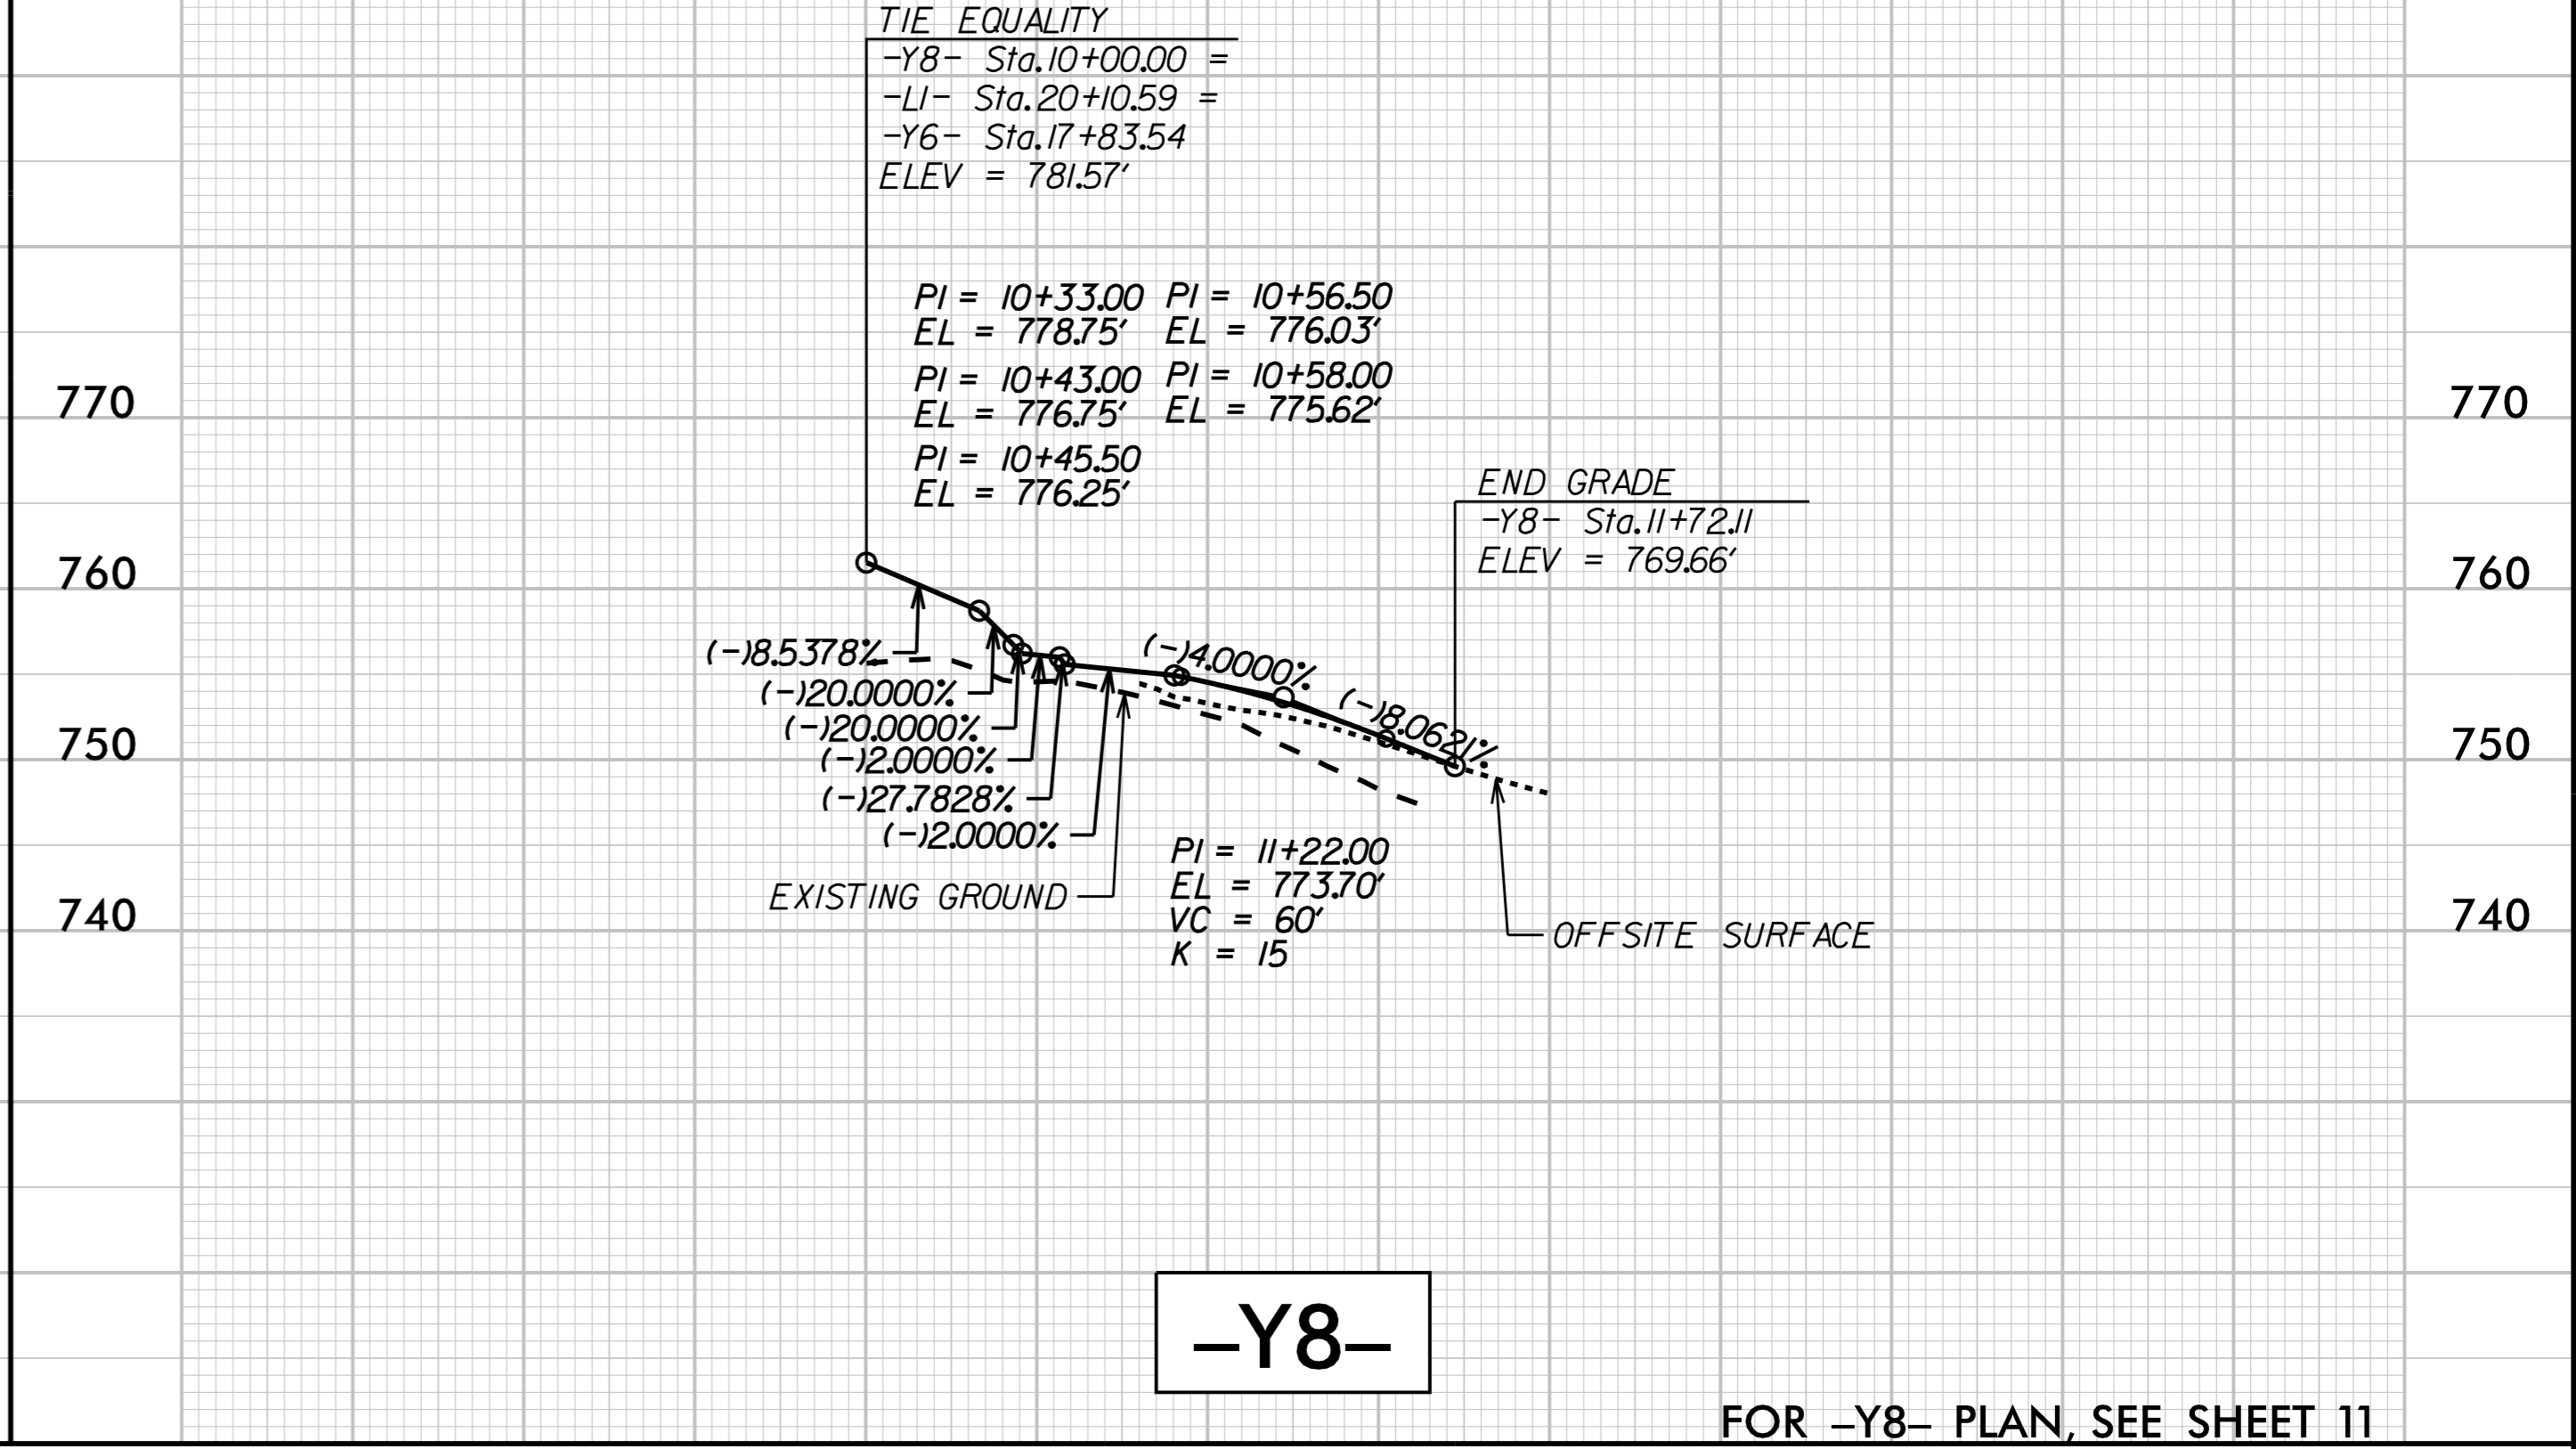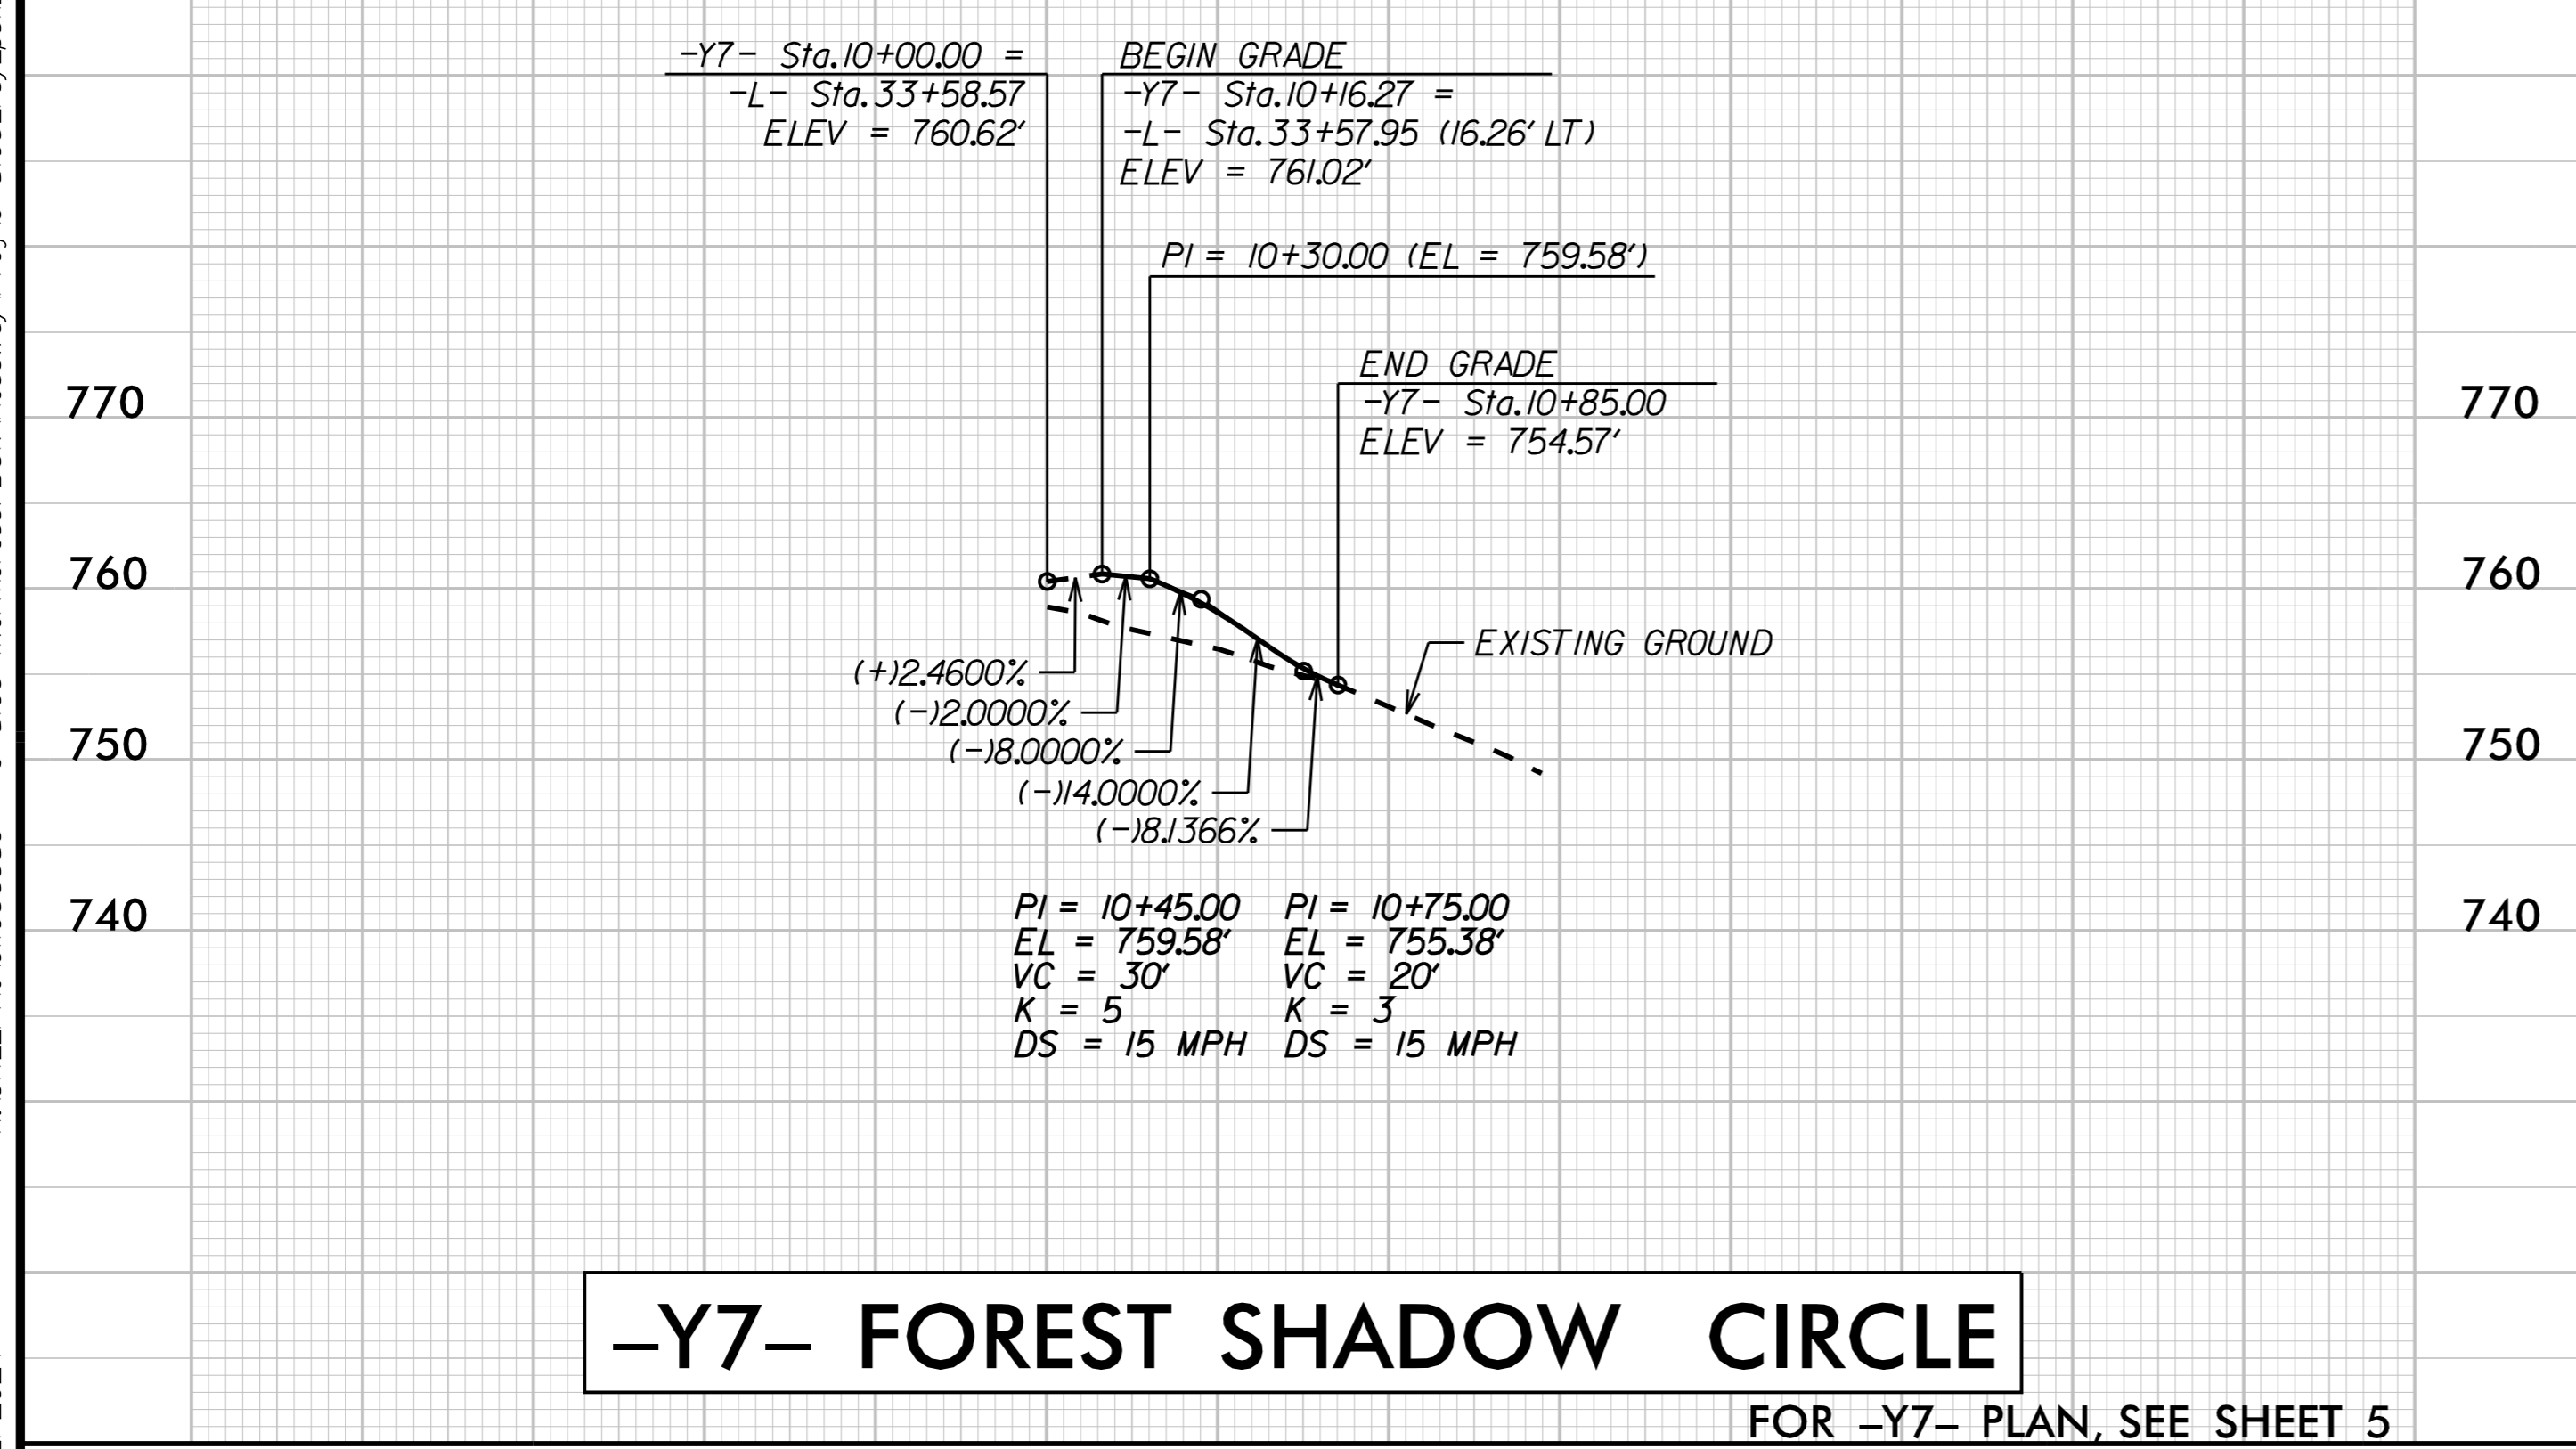

4/12/2024