



STATE OF NORTH CAROLINA  
DIVISION OF HIGHWAYS

**TRANSPORTATION MANAGEMENT PLAN**

**MECKLENBURG COUNTY**

**LOCATION: NORTHCROSS DRIVE EXTENSION PROJECT – SR 2316 (NORTHCROSS DRIVE) FROM JUST NORTH OF NC 73 (SAM FURR ROAD) IN HUNTERSVILLE TO SR 2147 (WESTMORELAND ROAD) IN CORNELIUS**

**TYPE OF WORK: GRADING, DRAINAGE, PAVING, AND STRUCTURES**

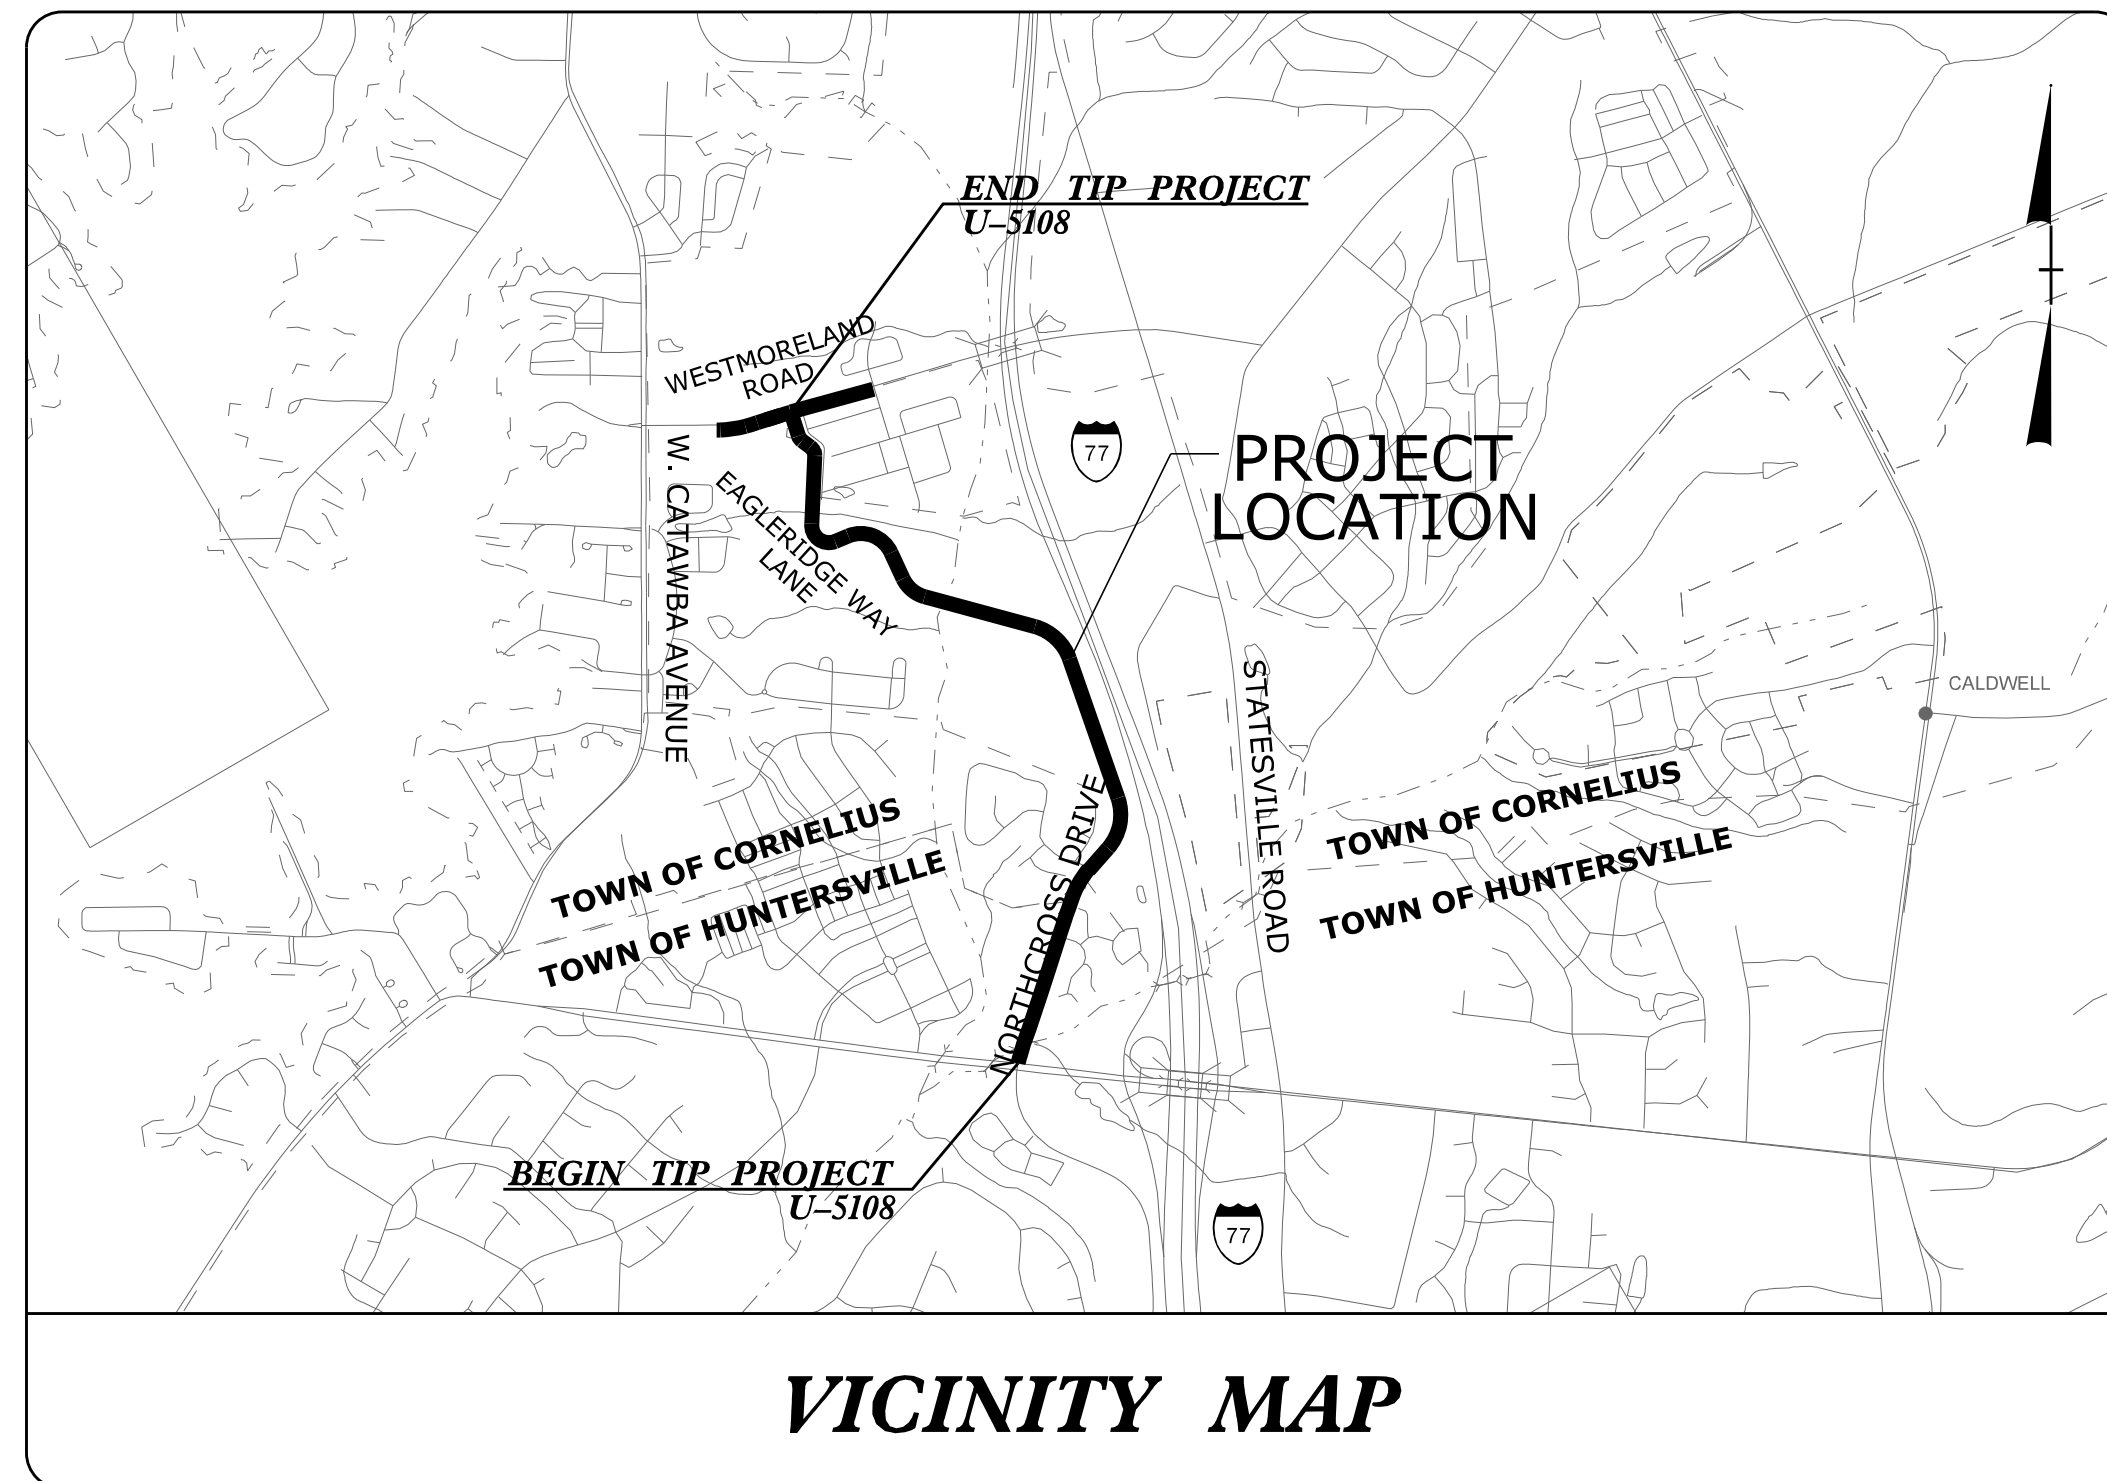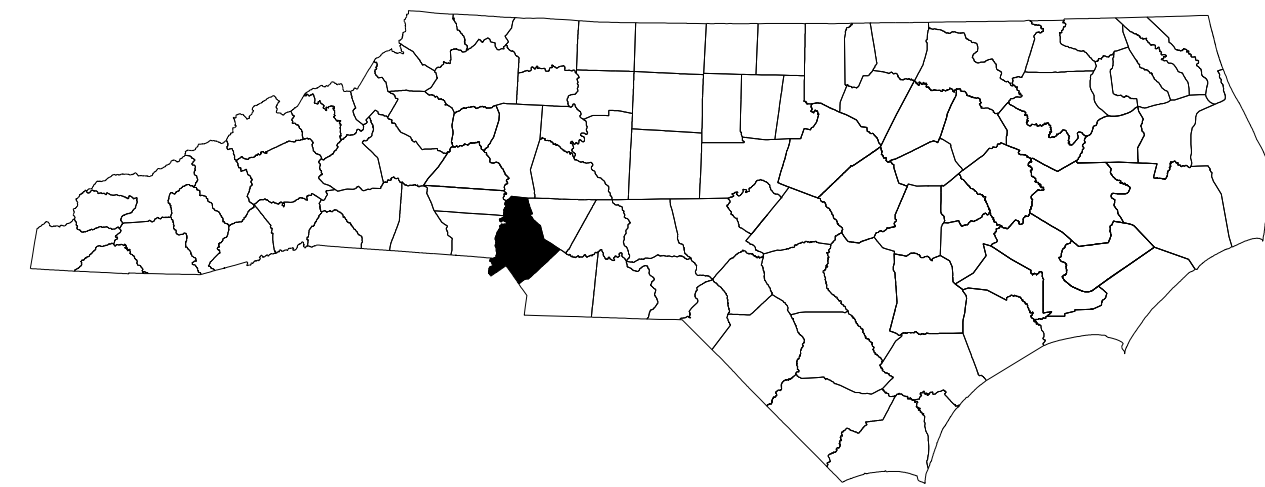

**VICINITY MAP**

**INDEX OF SHEETS**

<u>SHEET NO.</u>	<u>TITLE</u>
TMP-1	TITLE SHEET, AND INDEX OF SHEETS
TMP-1A THRU TMP-1C	LIST OF APPLICABLE ROADWAY STANDARD DRAWINGS, LEGEND, TEMPORARY PAVEMENT MARKINGS, MANAGEMENT STRATEGIES, AND GENERAL NOTES
TMP-3A THRU TMP-3B	CONSTRUCTION PHASING
TMP-4	PHASE 1 DETAILS
TMP-5	PHASE 1 GREENWAY DETOUR PLAN
TMP-6 THRU TMP-11	PHASE 2 DETAILS
TMP-12	PHASE 2 SIDEWALK DETOUR PLAN
TMP-13 THRU TMP-17	PHASE 3 DETAILS
TMP-18 THRU TMP-23	PHASE 4 DETAILS
TMP-24 THRU TMP-26	PHASE 5 DETAILS

SHEET NO.

TMP-1

**U-5108**

**TIP PROJECT:**

**Kimley»Horn**



TONY SPACEK, P.E.                      **TRAFFIC CONTROL PROJECT ENGINEER**

SYDNEY ROSENBLUM, P.E.                      **TRAFFIC CONTROL PROJECT DESIGN ENGINEER**

JACKSON GILL                      **TRAFFIC CONTROL DESIGN TECHNICIAN**

APPROVED:                       
DATE:                      4/9/2024

SEAL

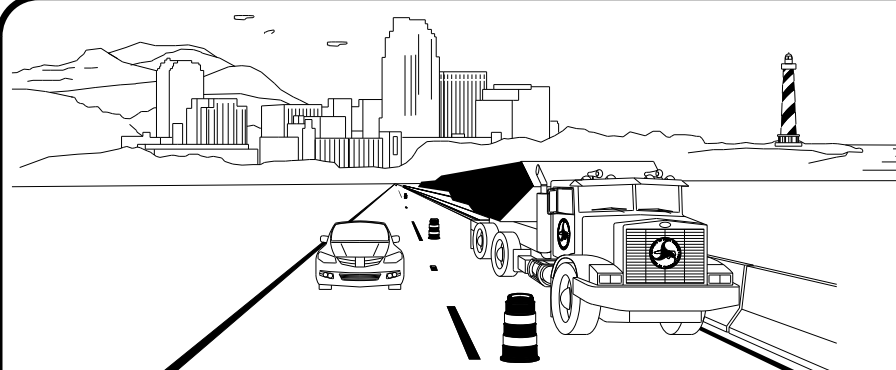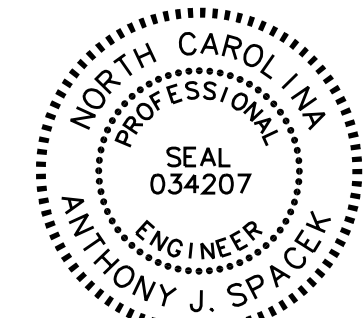

**WORK ZONE SAFETY & MOBILITY**  
"from the MOUNTAINS to the COAST"

**PLANS PREPARED BY:**

TONY SPACEK, P.E.  
**PROJECT ENGINEER**

SYDNEY ROSENBLUM, P.E.  
**PROJECT DESIGN ENGINEER**

**NCDOT CONTACTS:**

ZACHARY T. CLARK, P.E.  
**TRAFFIC CONTROL  
PROJECT ENGINEER**

SHEENA N. GREEN  
**TRAFFIC CONTROL  
PROJECT DESIGN ENGINEER**

