


WHERE SIDEWALKS REMAIN ACCESSIBLE, ACCOMMODATE PEDESTRIANS ACCORDING TO ADA COMPLIANCE, STANDARDS, AND REQUIREMENTS.

WHERE SIDEWALKS BECOME UNACCESSIBLE, PROVIDE ALTERNATE ROUTE FOR PEDESTRIANS ACCORDING TO ADA COMPLIANCE, STANDARDS, AND REQUIREMENTS.

WHERE BIKE LANES BECOME UNACCESSIBLE, PROVIDE ALTERNATE ROUTE FOR PEDESTRIANS ACCORDING TO ADA COMPLIANCE, STANDARDS, AND REQUIREMENTS.

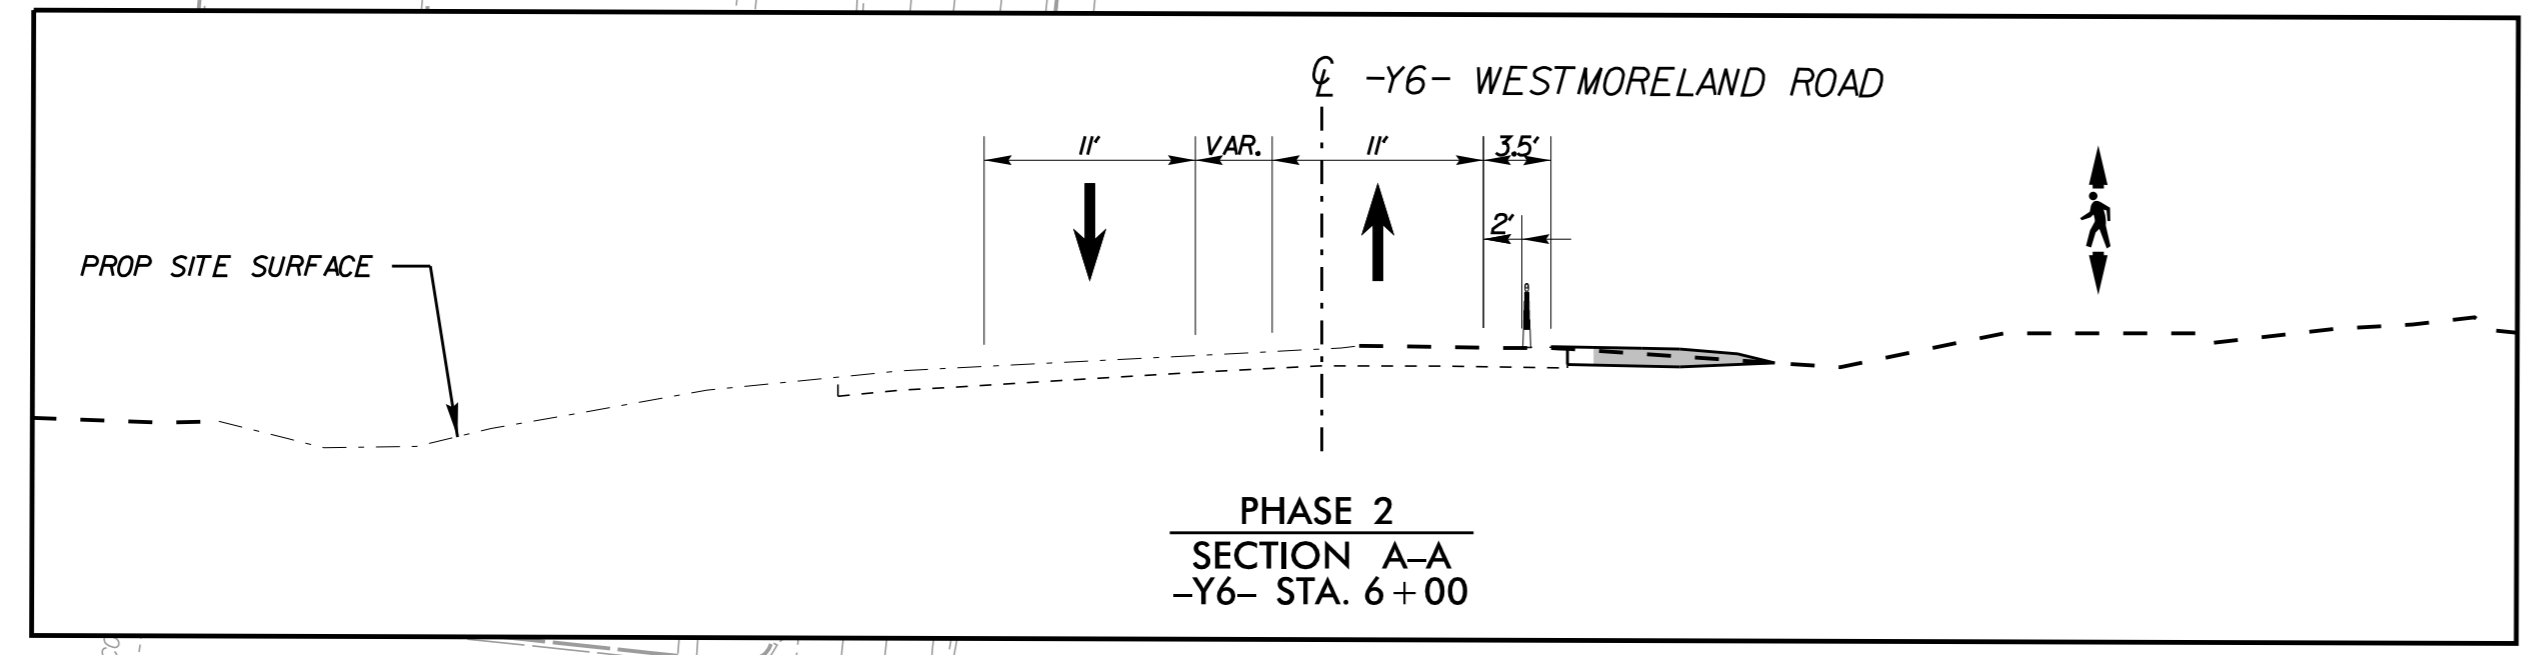


- 4" CONC SIDEWALK
- FULL DEPTH RECLAMATION
- REMOVAL
- WEDGING
- TEMPORARY PAVEMENT
- WORK AREA

K:\CHL\PRJ\01036359 - U-5108 (Northcross)\DSM\Traffic\TrafficControl\CP\Sheets\U-5108_rdy_tmp_9.dgn 3/12/2024



APPROVED: DATE: 4/9/2024

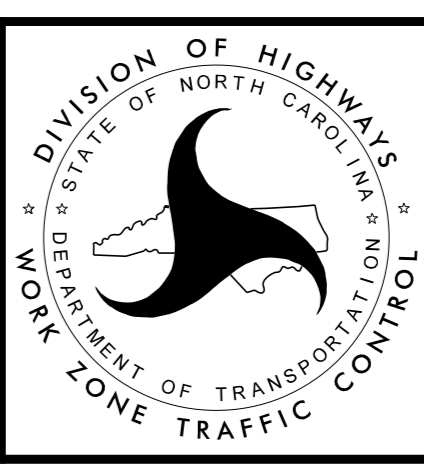

**PHASE 2
TRAFFIC CONTROL
DETAILS**