
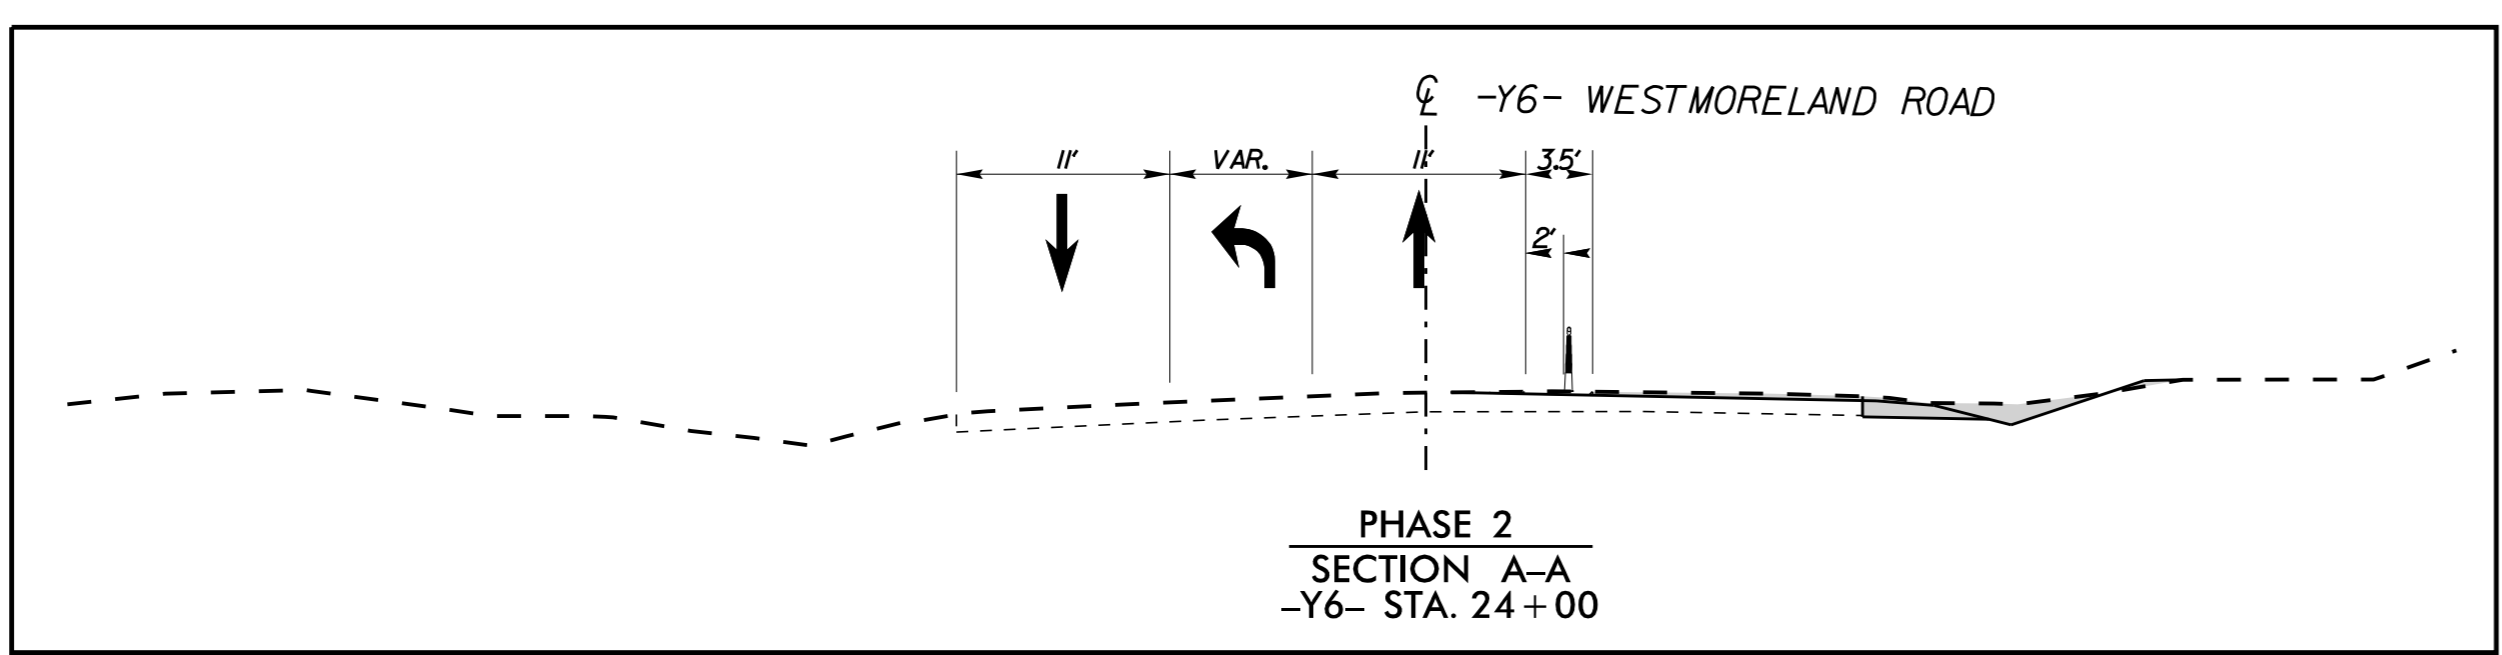



K:\CHL\PRJ\01036359 - U-5108 (Northcross)\DSM\Traffic\TrafficControl\CP\Sheets\U-5108_rdy_tmp_11.dgn 3/12/2024

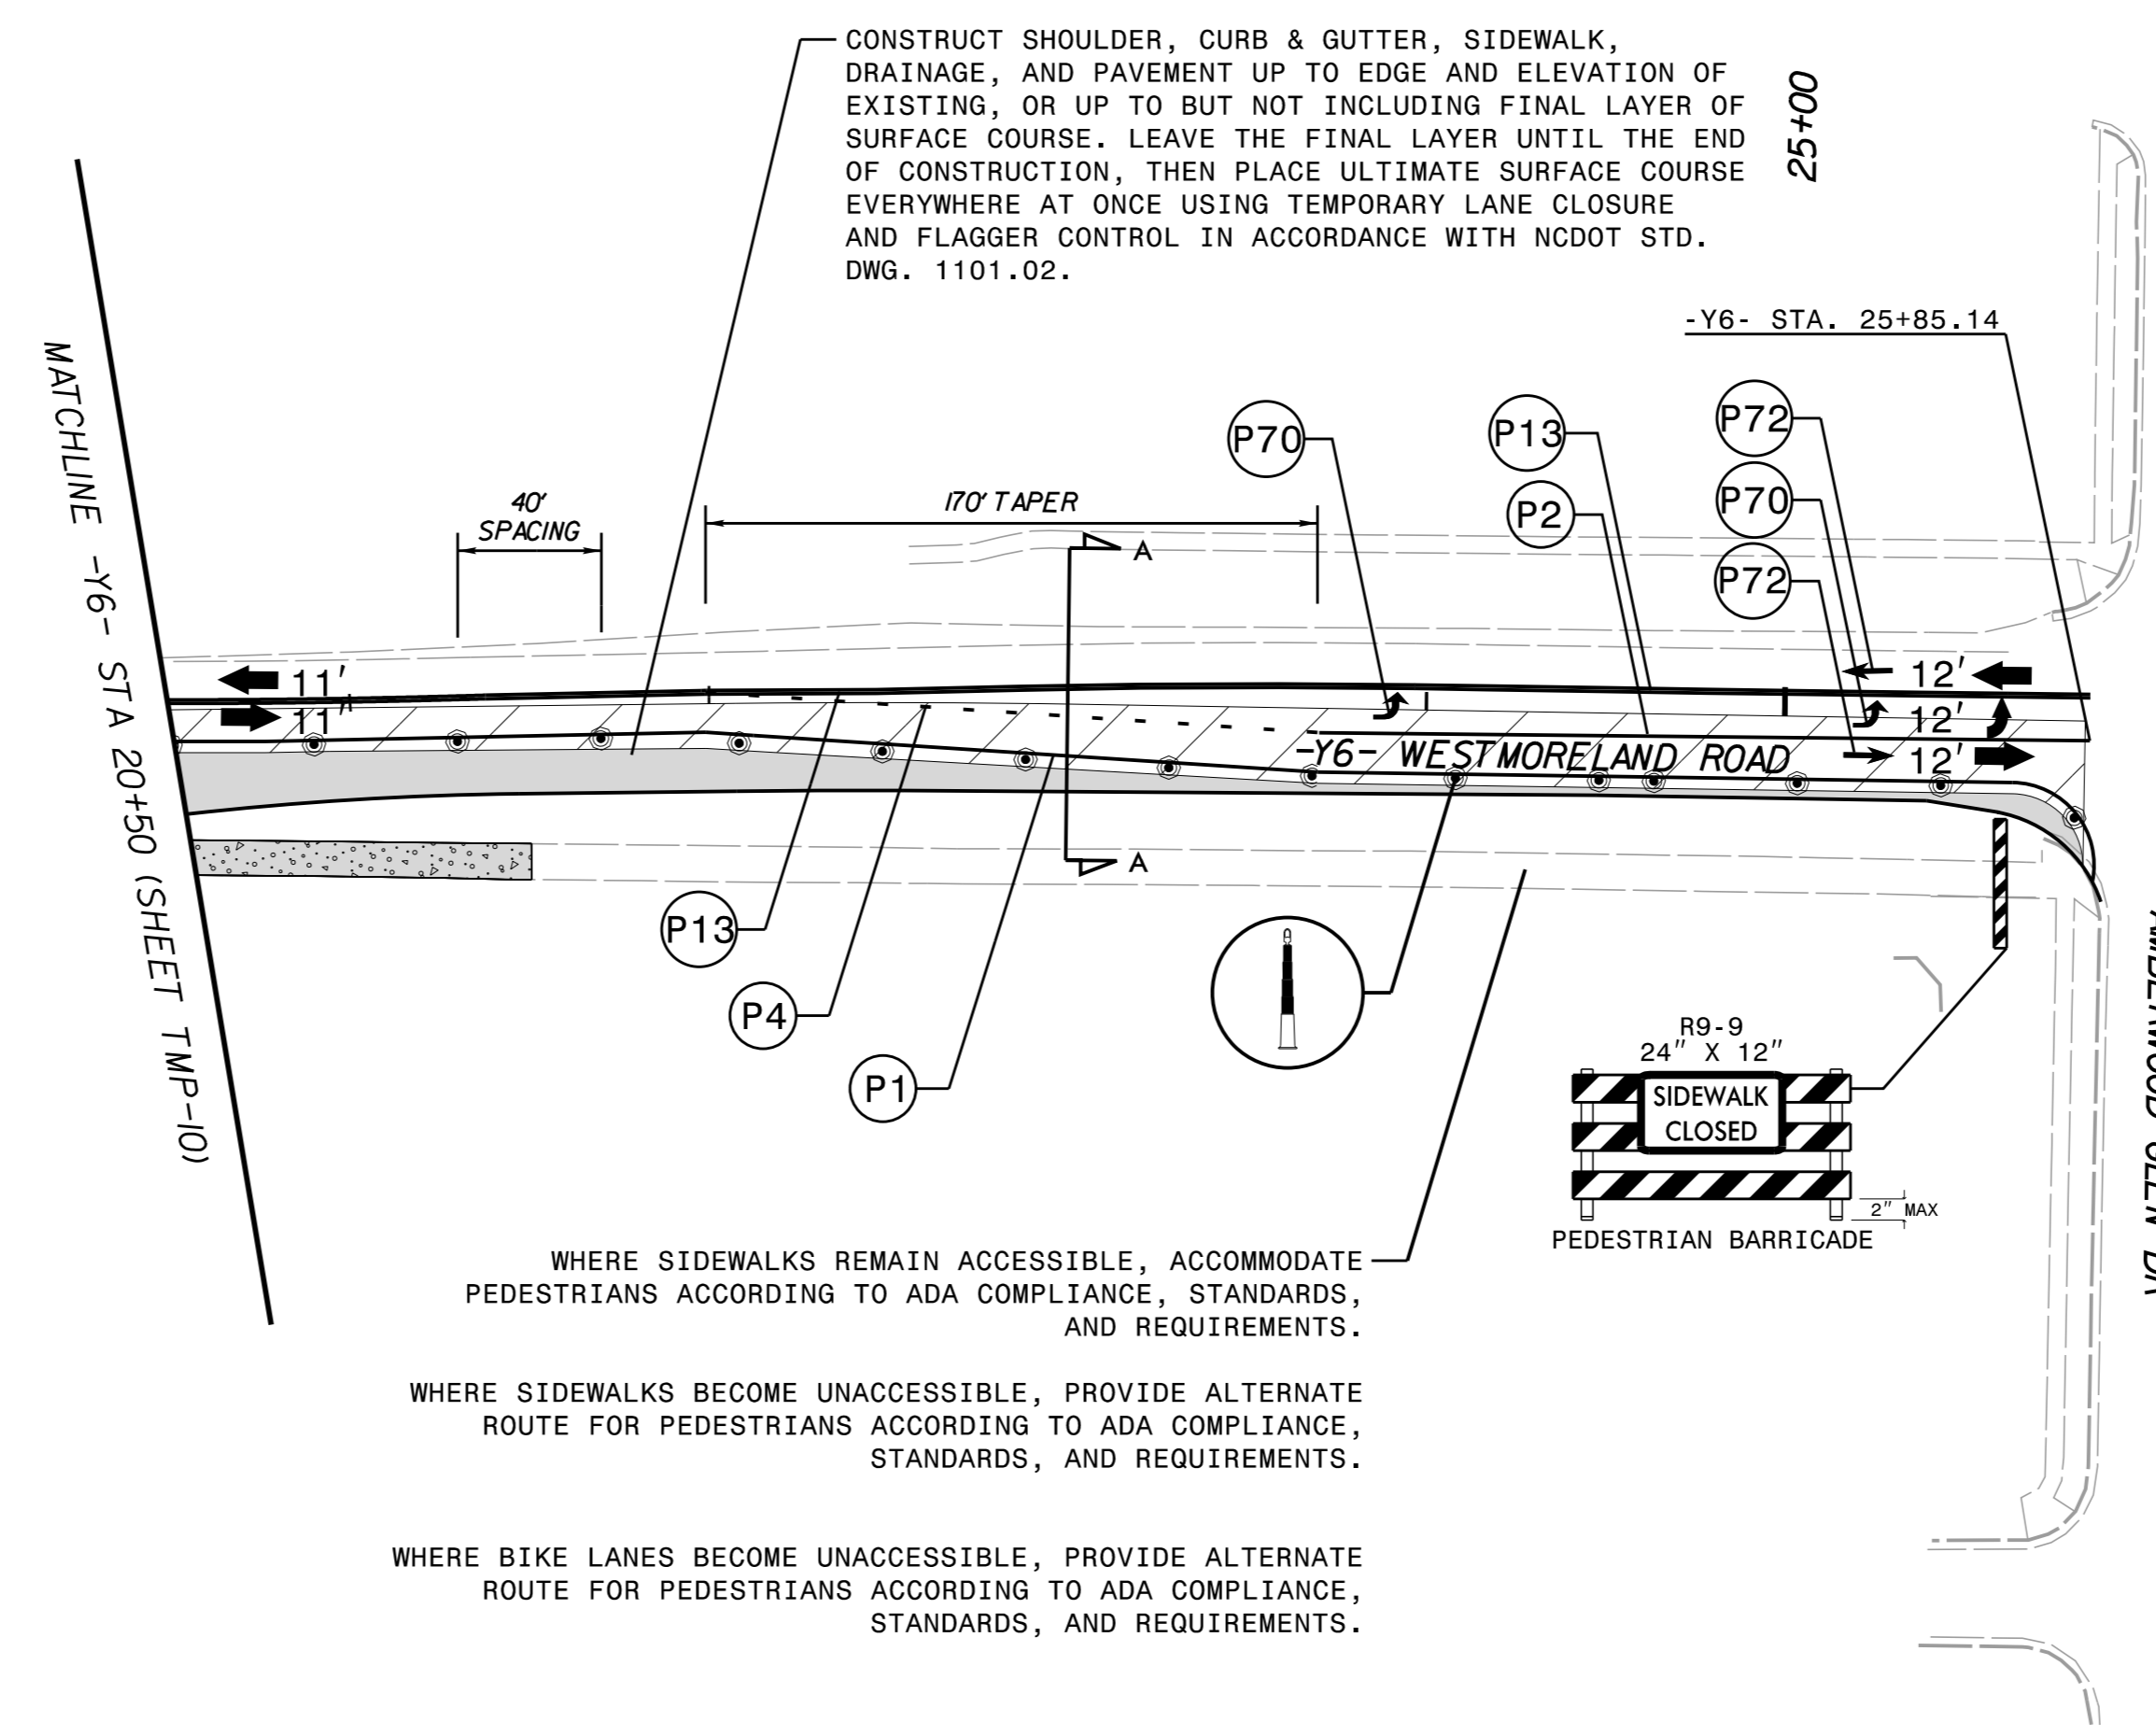

- 4' CONC SIDEWALK
- FULL DEPTH RECLAMATION
- REMOVAL
- WEDGING
- TEMPORARY PAVEMENT
- WORK AREA

APPROVED: _____ DATE: 4/9/2024

DESIGNED BY: _____

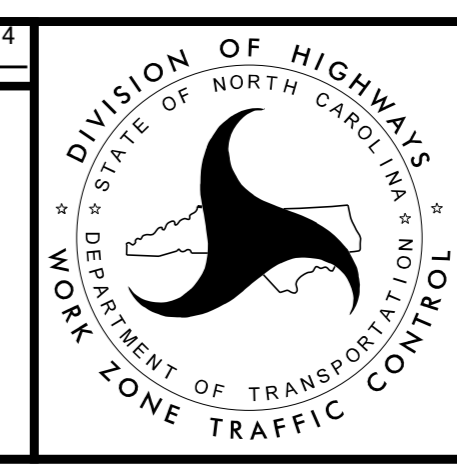

**PHASE 2
TRAFFIC CONTROL
DETAILS**

