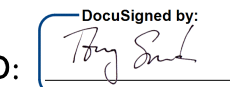


# Kimley»Horn



NC LICENSE #F-0102  
200 SOUTH TRYON, SUITE 200  
CHARLOTTE, N.C. 28202

RIGHT-OF-WAY REV.  
CONST. REV.

PROJECT REFERENCE NO. U-5108  
SHEET NO. SIGN-7

APPROVED:   
DATE: 4/9/2024

SEAL

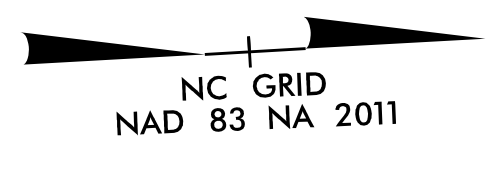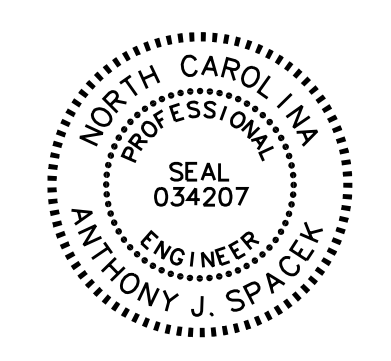


**DOCUMENT NOT CONSIDERED FINAL  
UNLESS ALL SIGNATURES COMPLETED**

K:\CHL\_PRA\01036359 - U-5108 (Northcross)\DSWNTraffic\Signing\CADD\Pavement Marking Plans\U-5108\_sgn\_7.dgn

3/12/2024

PROJECT NOTES	
1	SIGN ERECTION, RELOCATE, SIGN TYPE D
2	SIGN ERECTION, RELOCATE, SIGN TYPE E
3	DISPOSAL OF SUPPORT, U-CHANNEL
4	DISPOSAL OF SIGN SYSTEM, U-CHANNEL

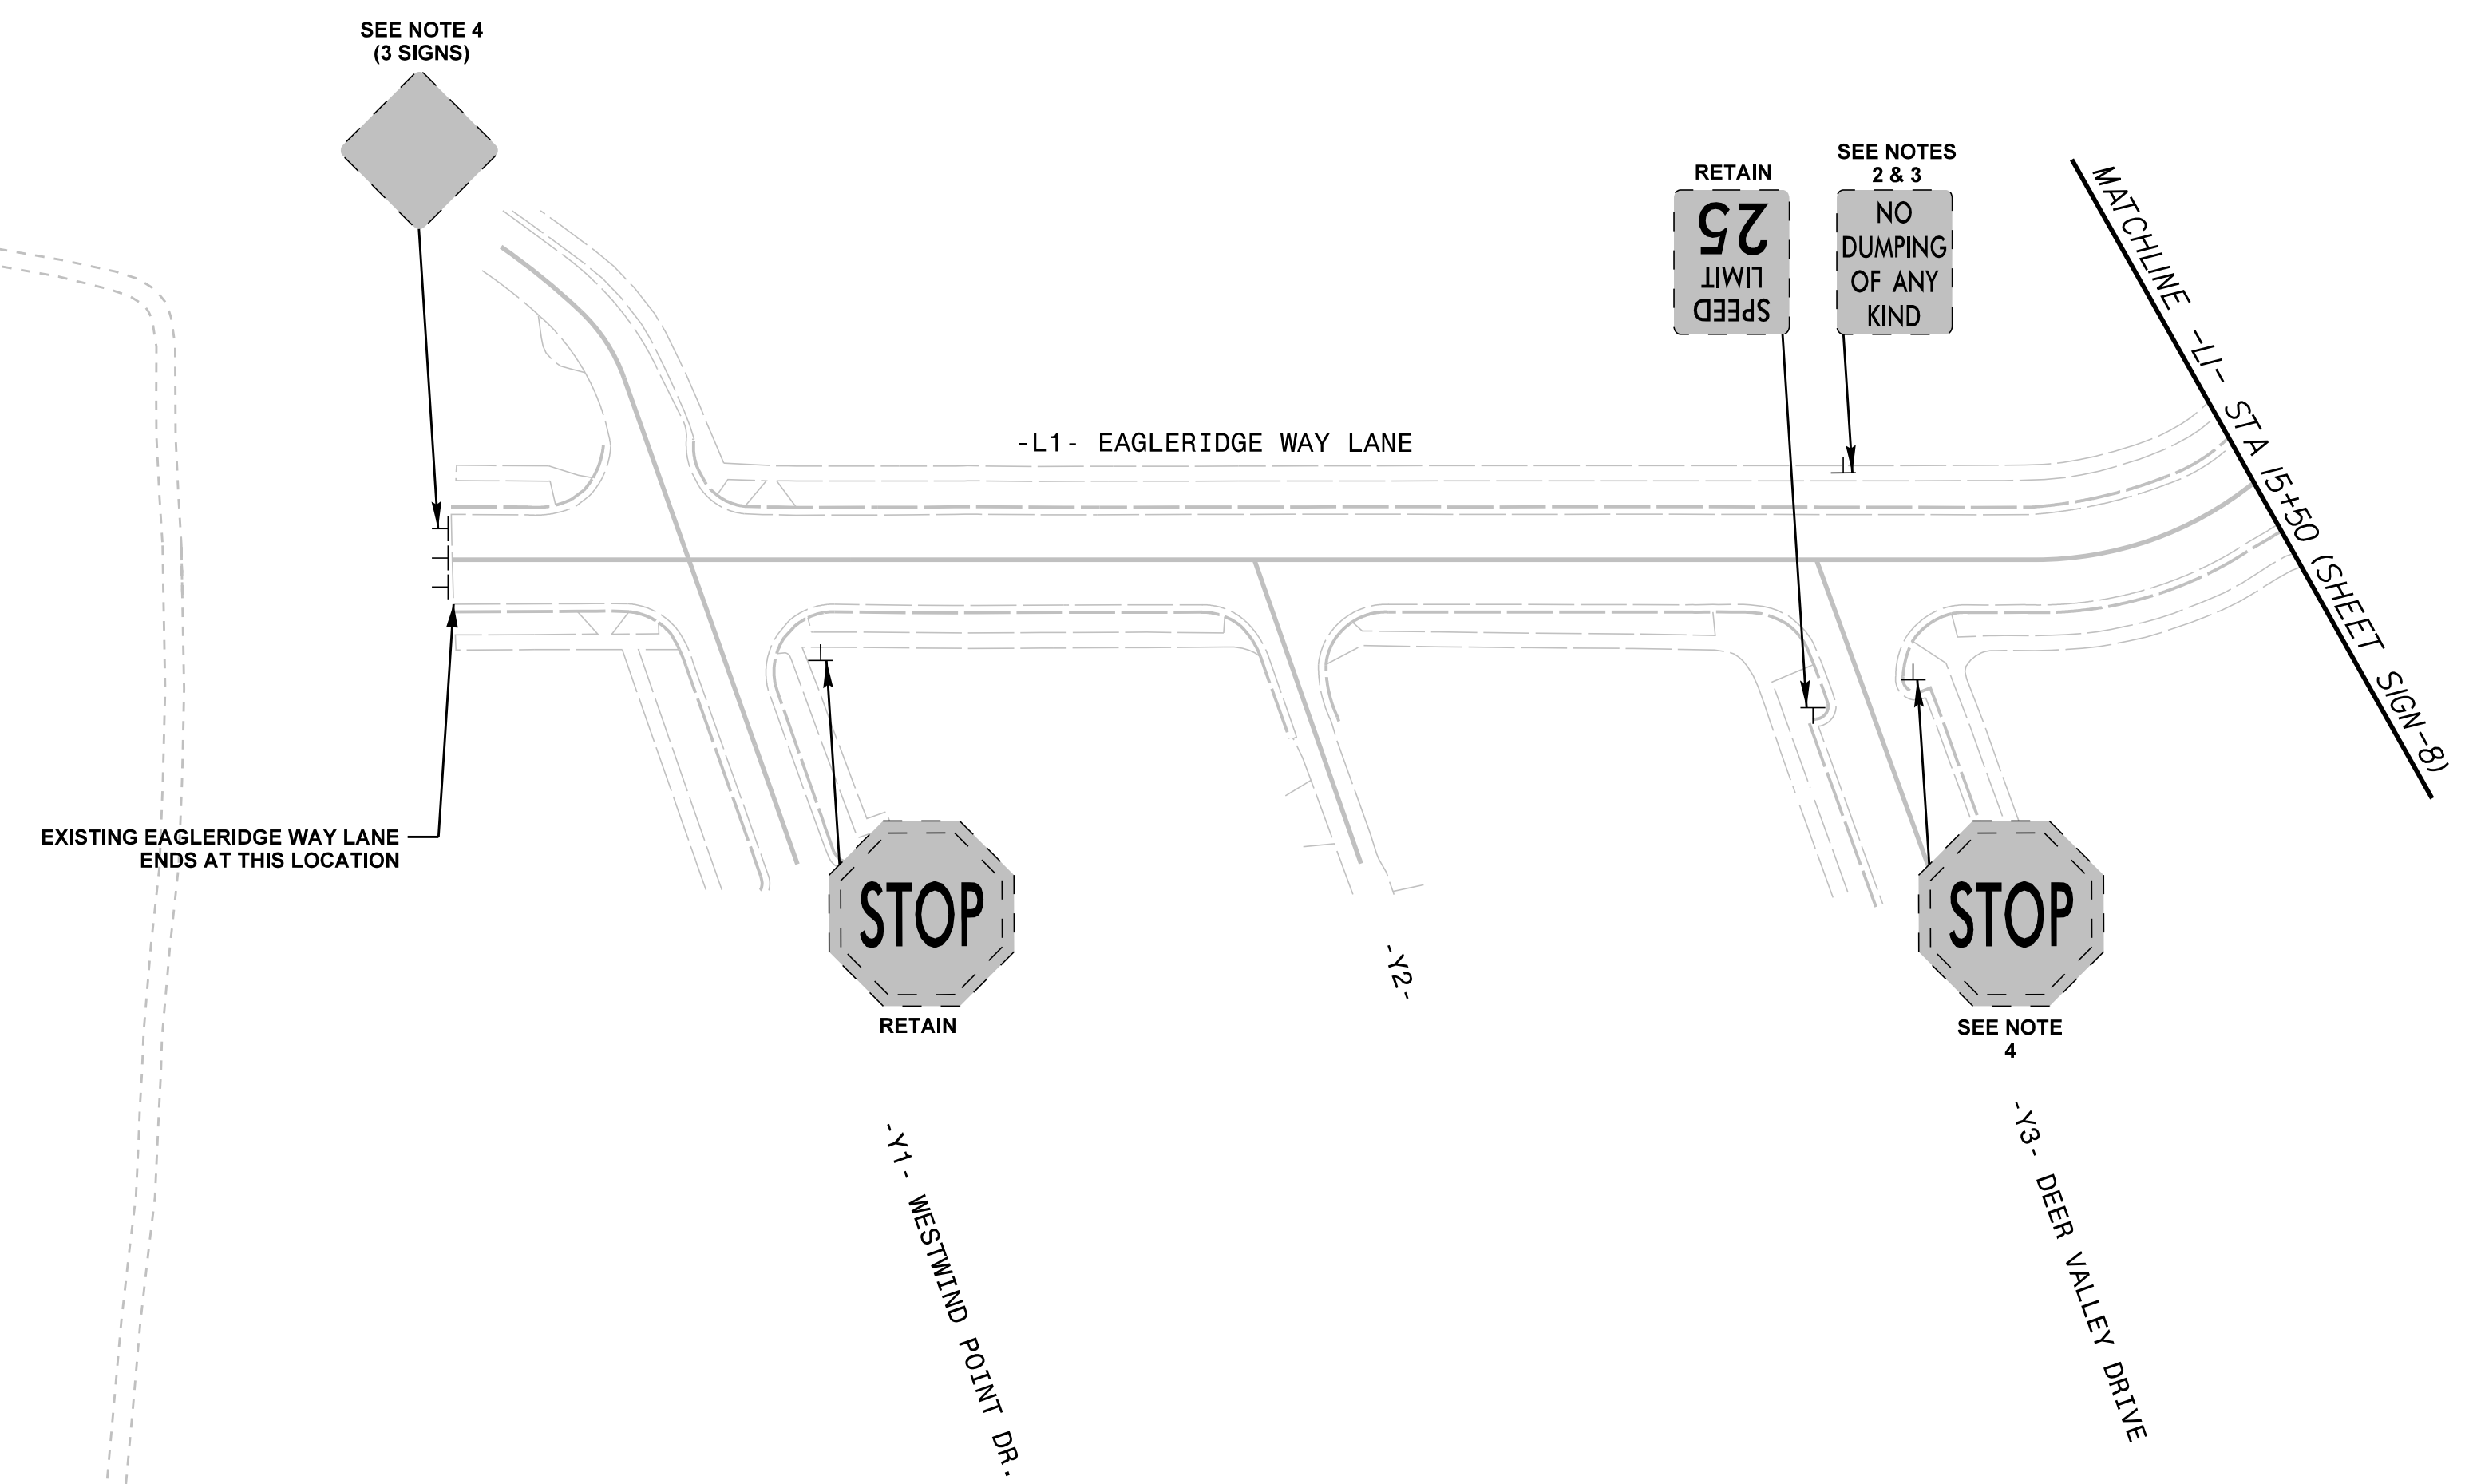

EXISTING SIGNS  
-L- STA 94+13 TO  
-L1- STA 15+50