




16 + 00.00

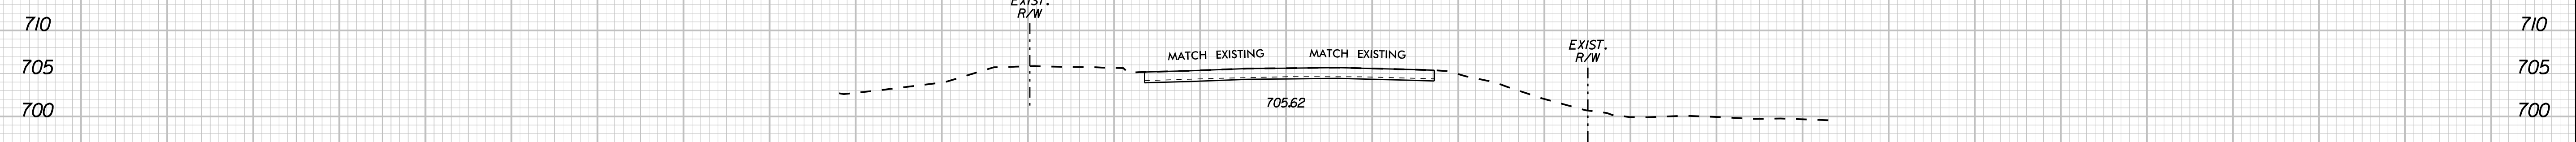


15 + 50.00

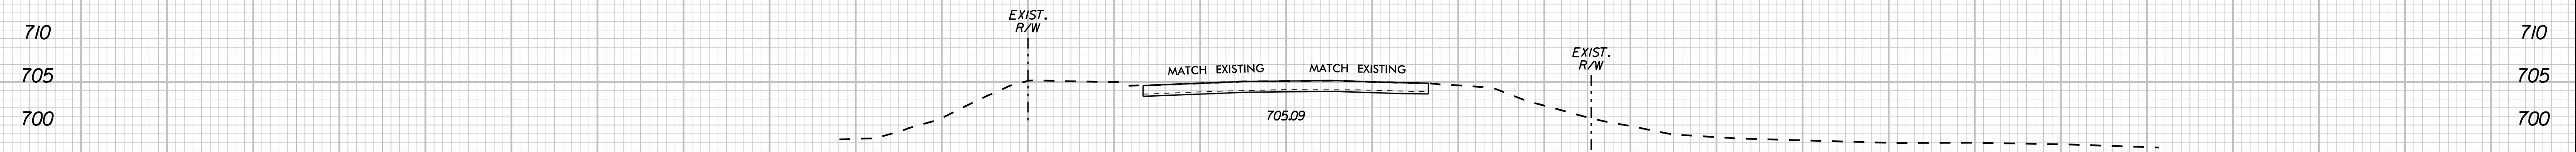

15 + 00.00

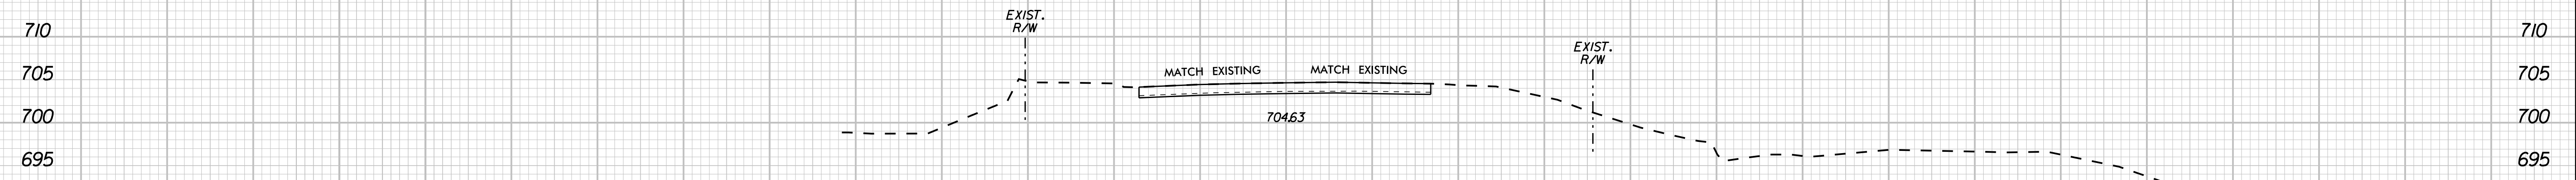

14 + 50.00

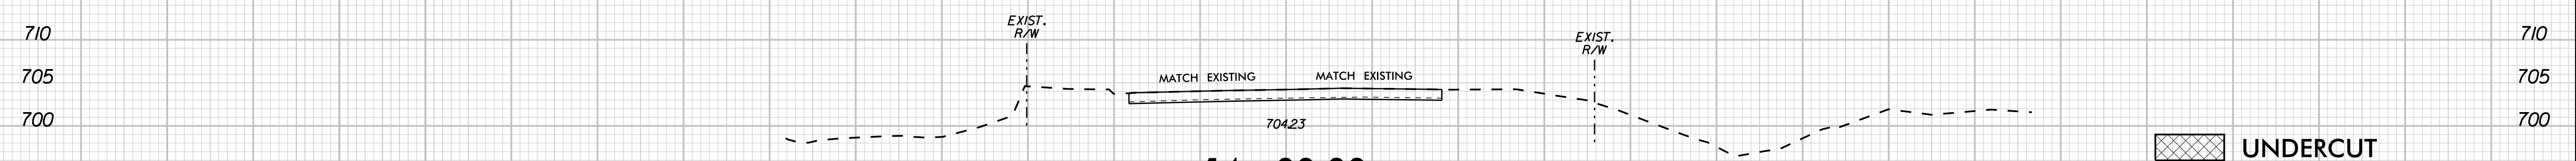

14 + 00.00

-L- NORTHCROSS DRIVE

UNDERCUT  
 SHALLOW UNDERCUT

4/22/2024 K:\CHL\_PROJ\01036359 - U-5108 (Northcross) DSN\Roadway\XSCU-5108\_roy\_xpl.dgn

140 130 120 110 100 90 80 70 60 50 40 30 20 10 0 10 20 30 40 50 60 70 80 90 100 110 120 130 140