




26 + 50.00

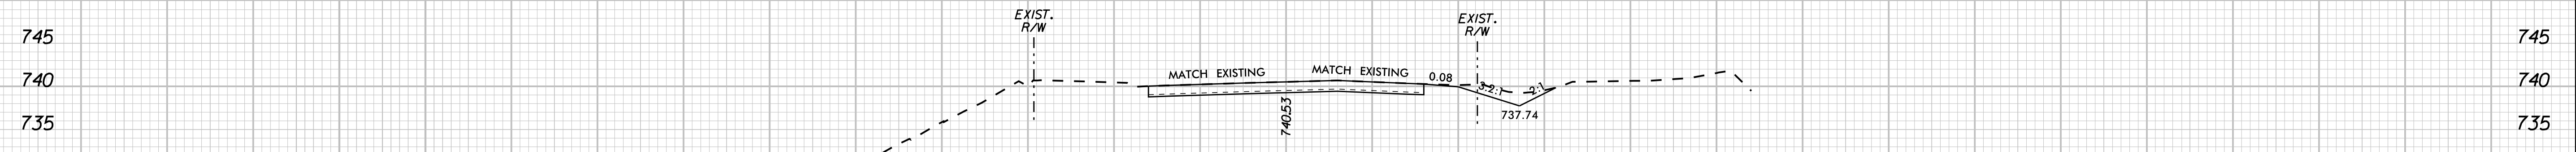


26 + 27.00

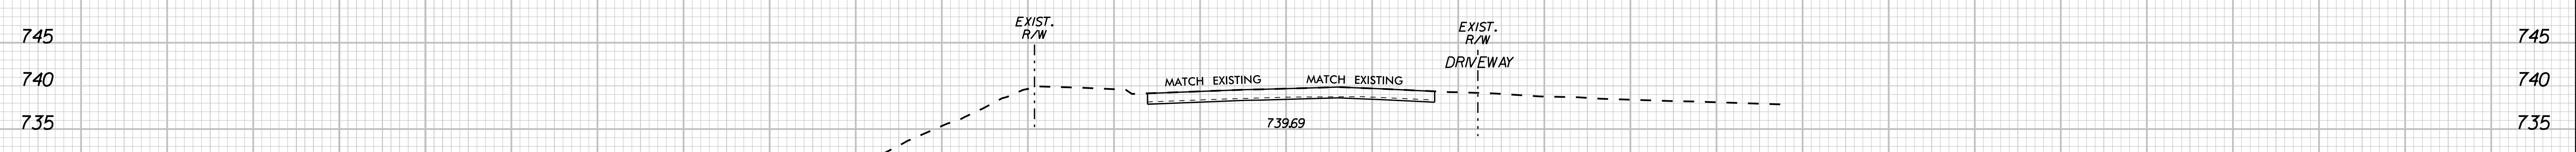

26 + 00.00

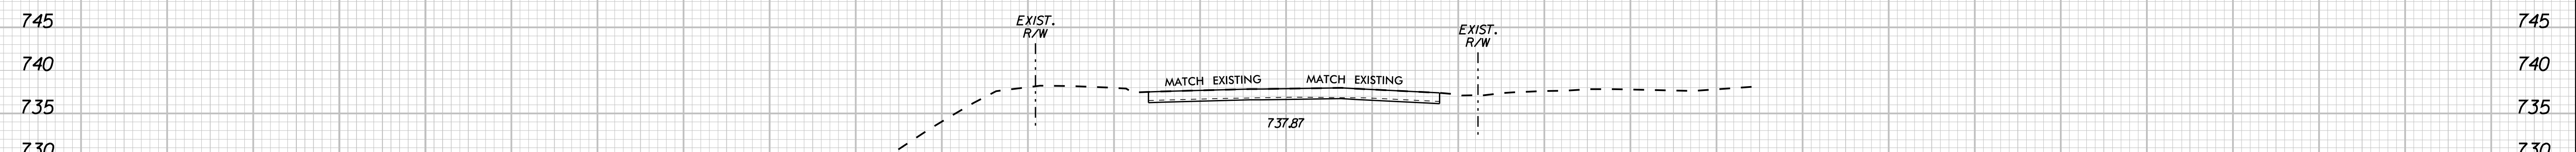

25 + 50.00

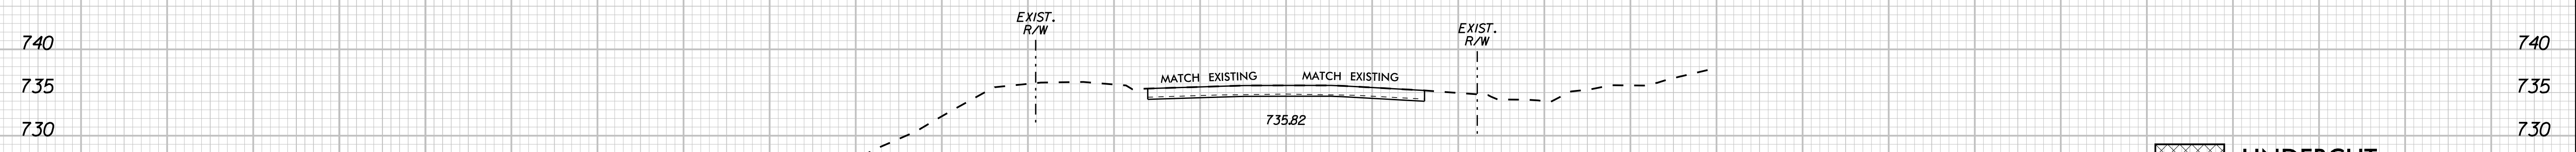

25 + 00.00

-L- NORTHCROSS DRIVE

UNDERCUT
 SHALLOW UNDERCUT

4/22/2024 K:\CHL_PROJ\01036359 - U-5108 (Northcross) DSN\Roadway\SCU-5108_roy_xp_L.dgn