




83 + 00.00

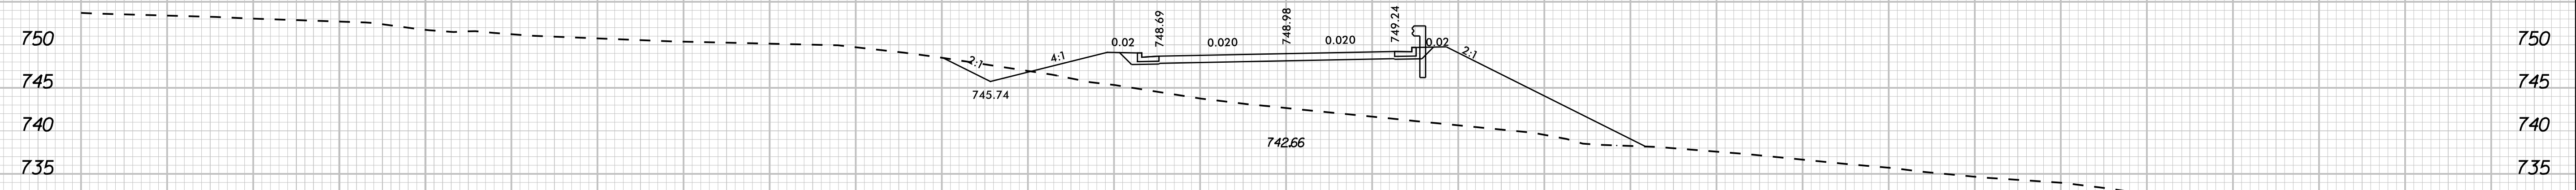


82 + 50.00

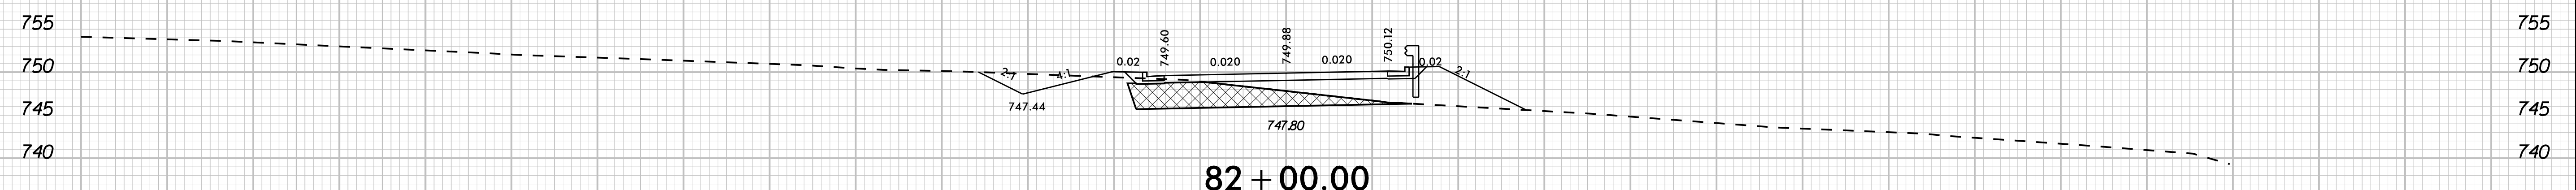

82 + 00.00

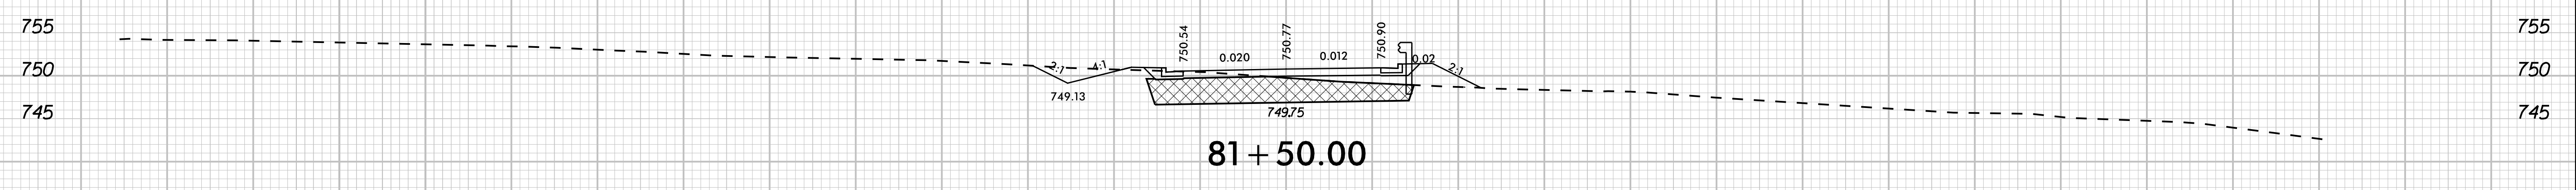

81 + 50.00

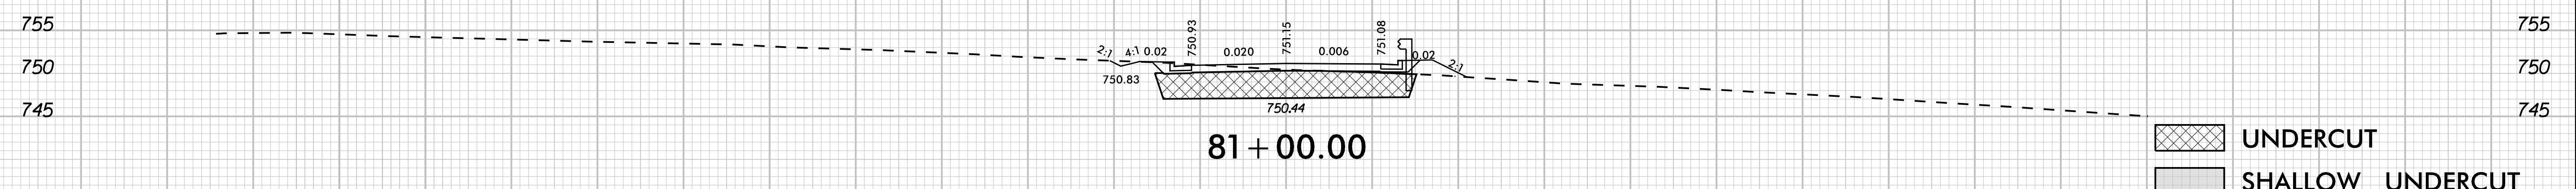

81 + 00.00

UNDERCUT
 SHALLOW UNDERCUT

-L- NORTHCROSS DRIVE

K:\CHL_PROJ\01036359 - U-5108 (Northcross) DSN\Roadway\XSCU-5108_roy_xpl.dgn 4/22/2024

140 130 120 110 100 90 80 70 60 50 40 30 20 10 0 10 20 30 40 50 60 70 80 90 100 110 120 130 140