




END CONSTRUCTION -Y7- STA.10+85.00

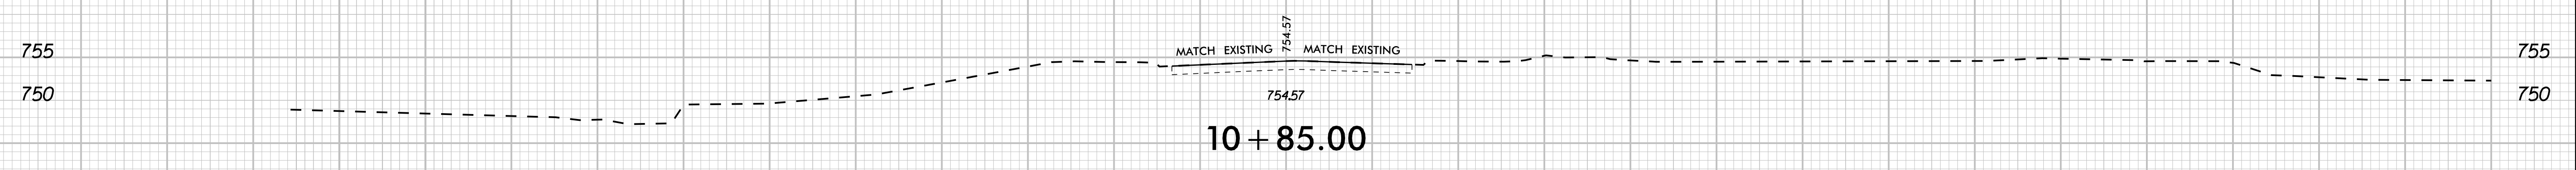


END CONSTRUCTION -Y7- STA.10+65.00

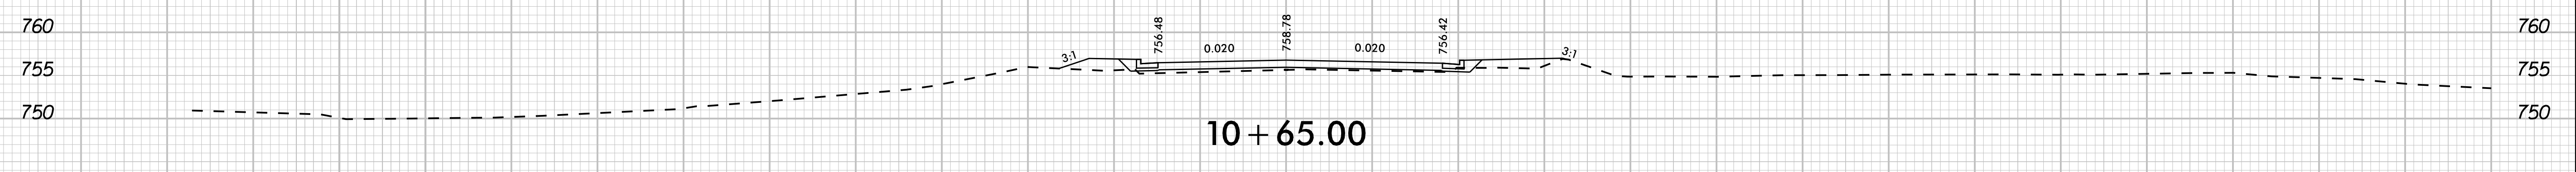


END CONSTRUCTION -Y7- STA.10+50.00

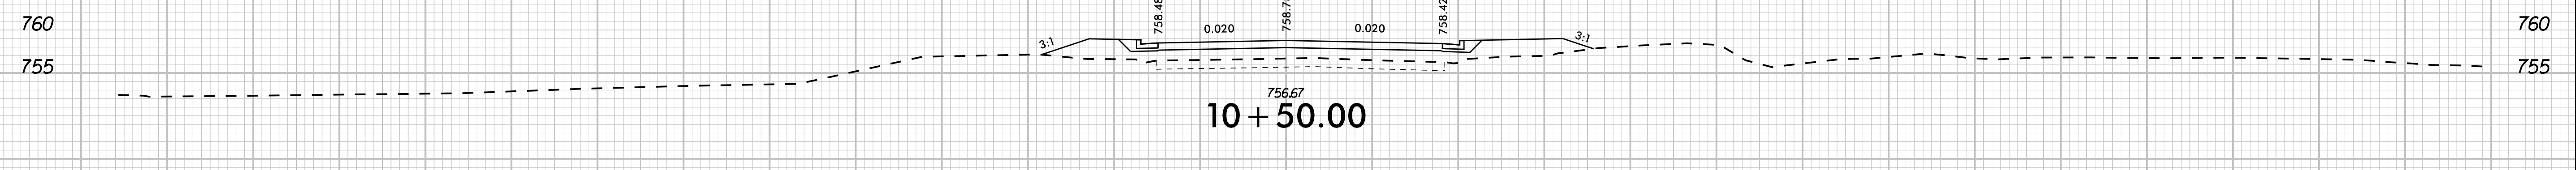

END CONSTRUCTION -Y7- STA.10+25.00

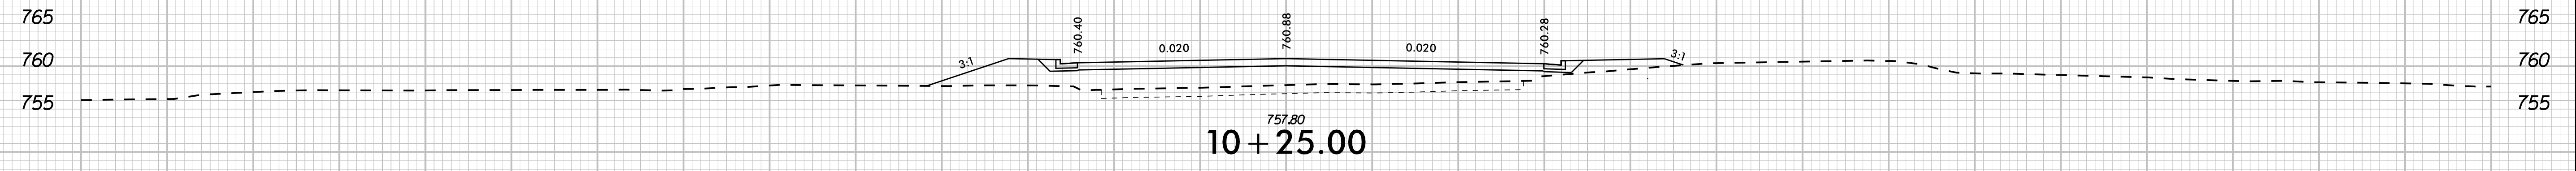

BEGIN CONSTRUCTION -Y7- STA.10+00.00

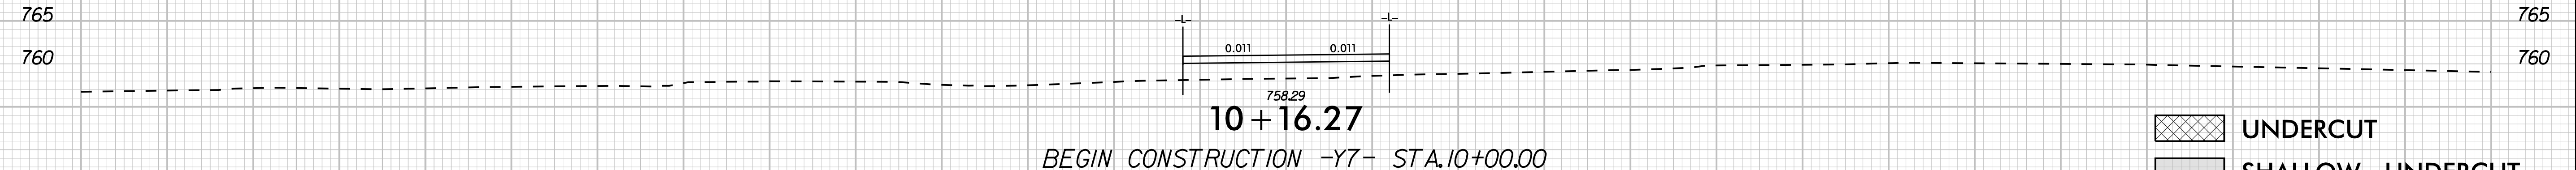

-Y7- FOREST SHADOW CIRCLE

UNDERCUT
 SHALLOW UNDERCUT

K:\CHL_PROJ\01036359 - U-5108 (Northcross) DSN\Roadway\XSCU-5108_roy_xp_17.dgn 3/12/2024

140 130 120 110 100 90 80 70 60 50 40 30 20 10 0 10 20 30 40 50 60 70 80 90 100 110 120 130 140