

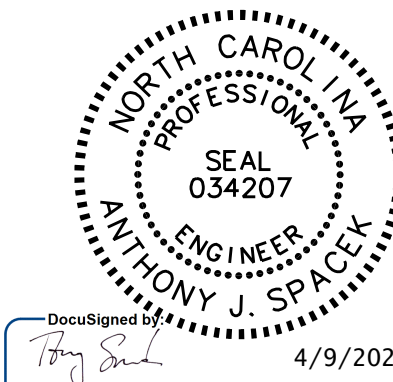


GEOTECHNICAL ENGINEER	ENGINEER 
SIGNATURE	DATE

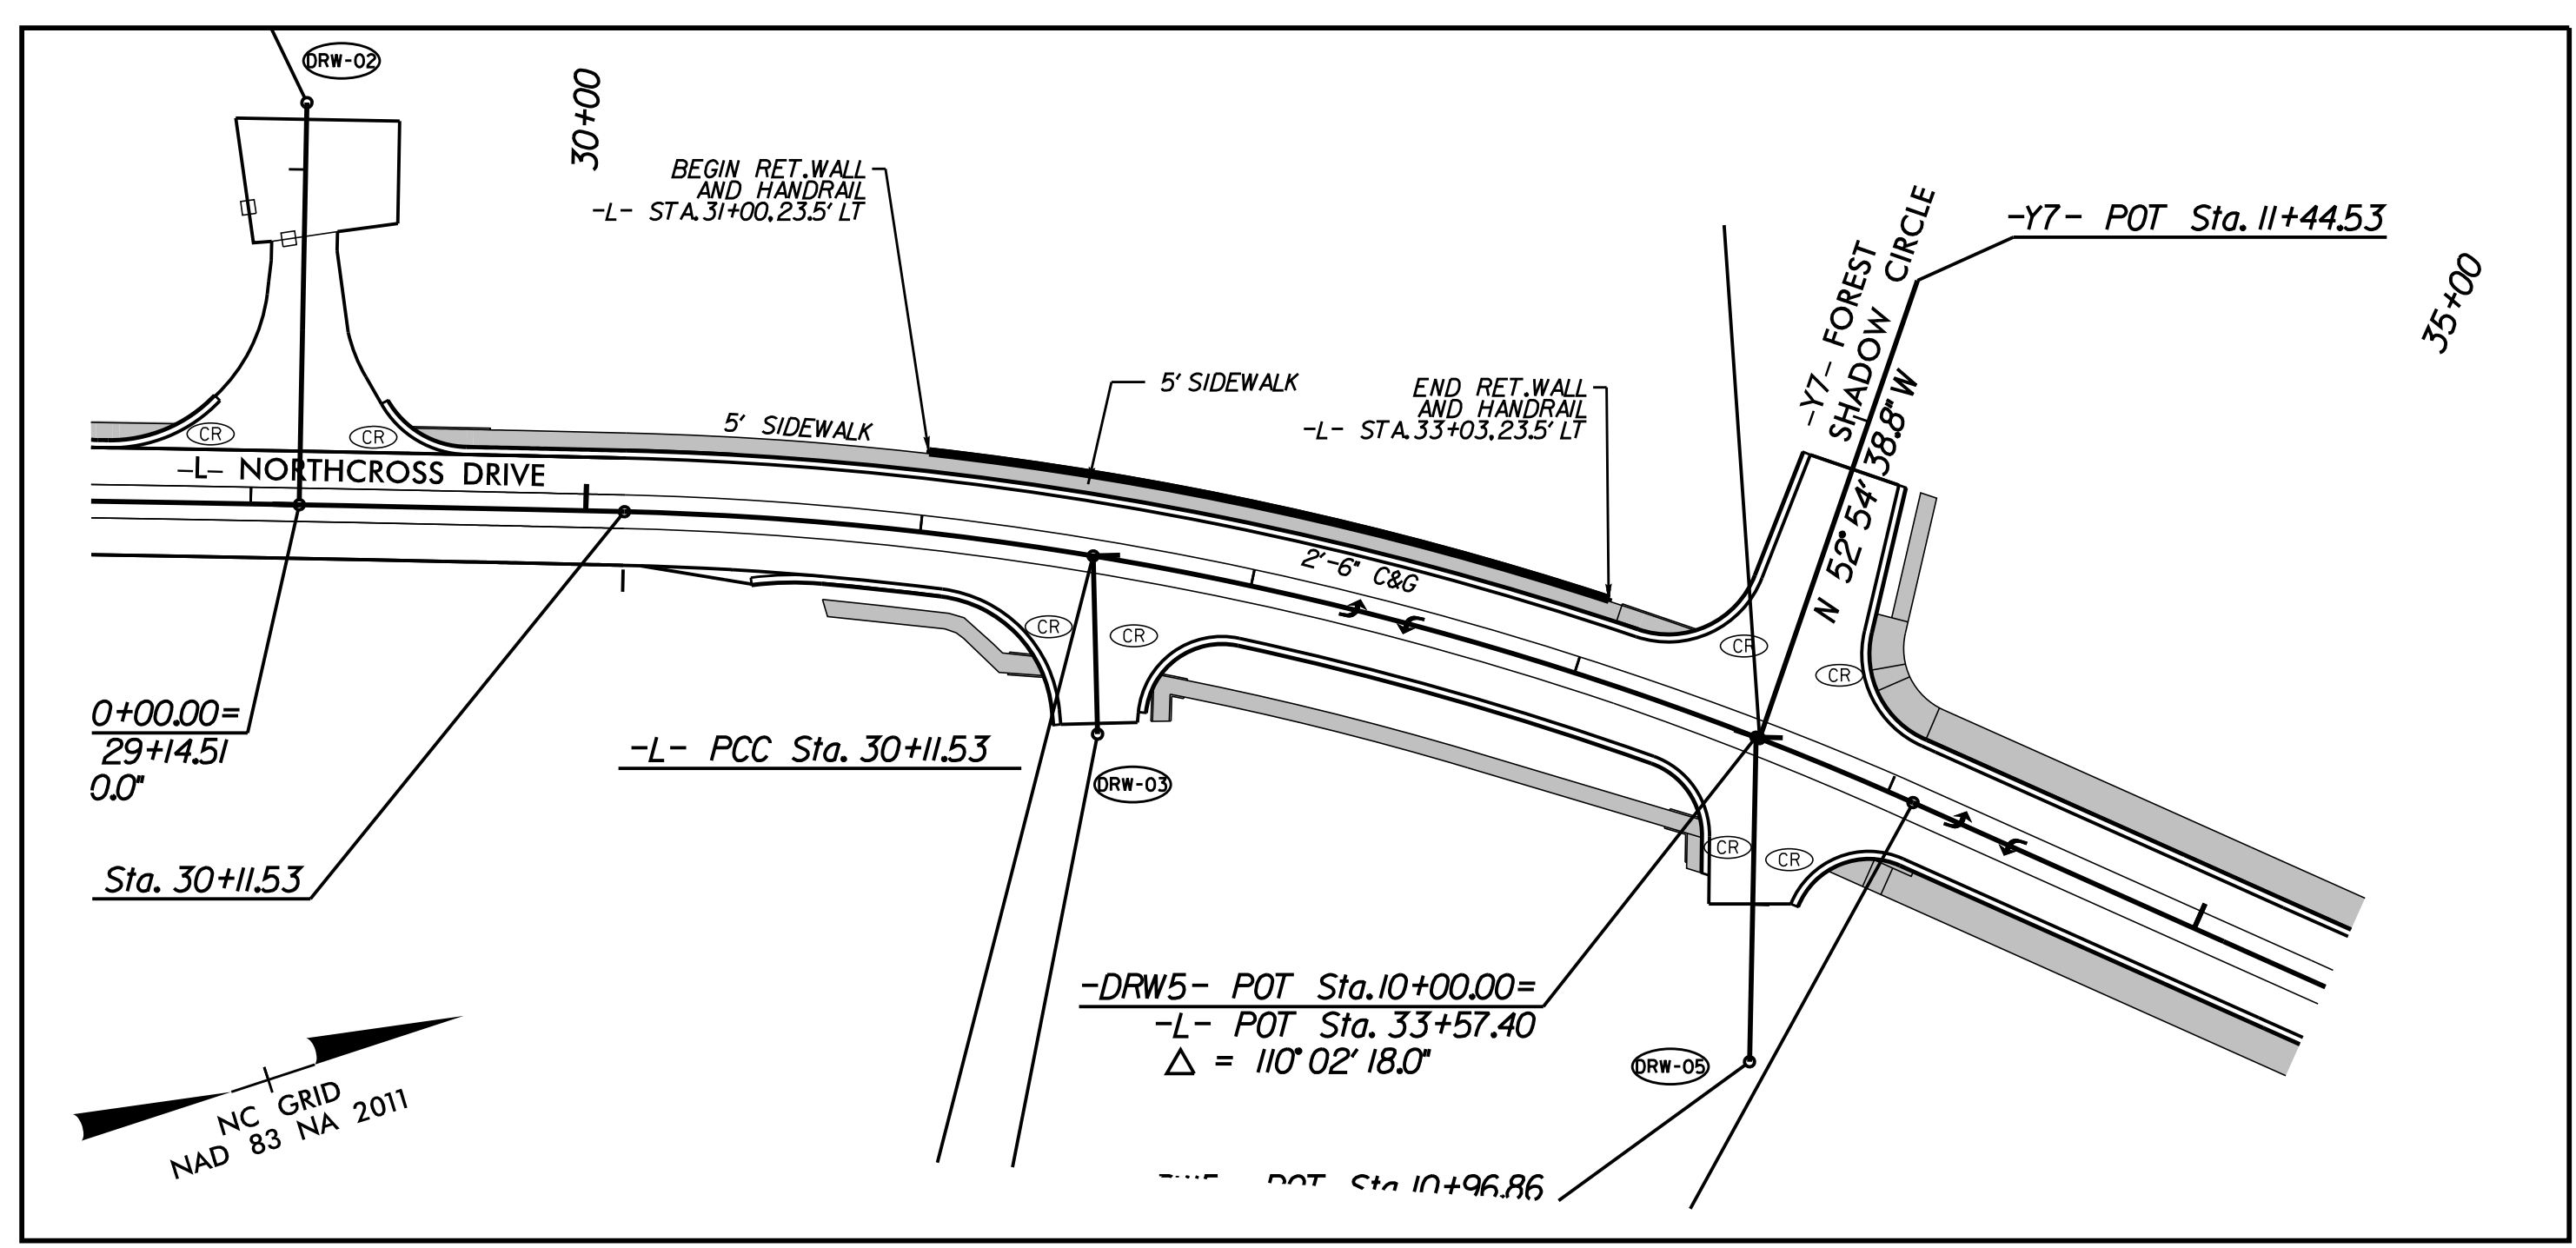


RETAINING WALL NO. 1 PLAN

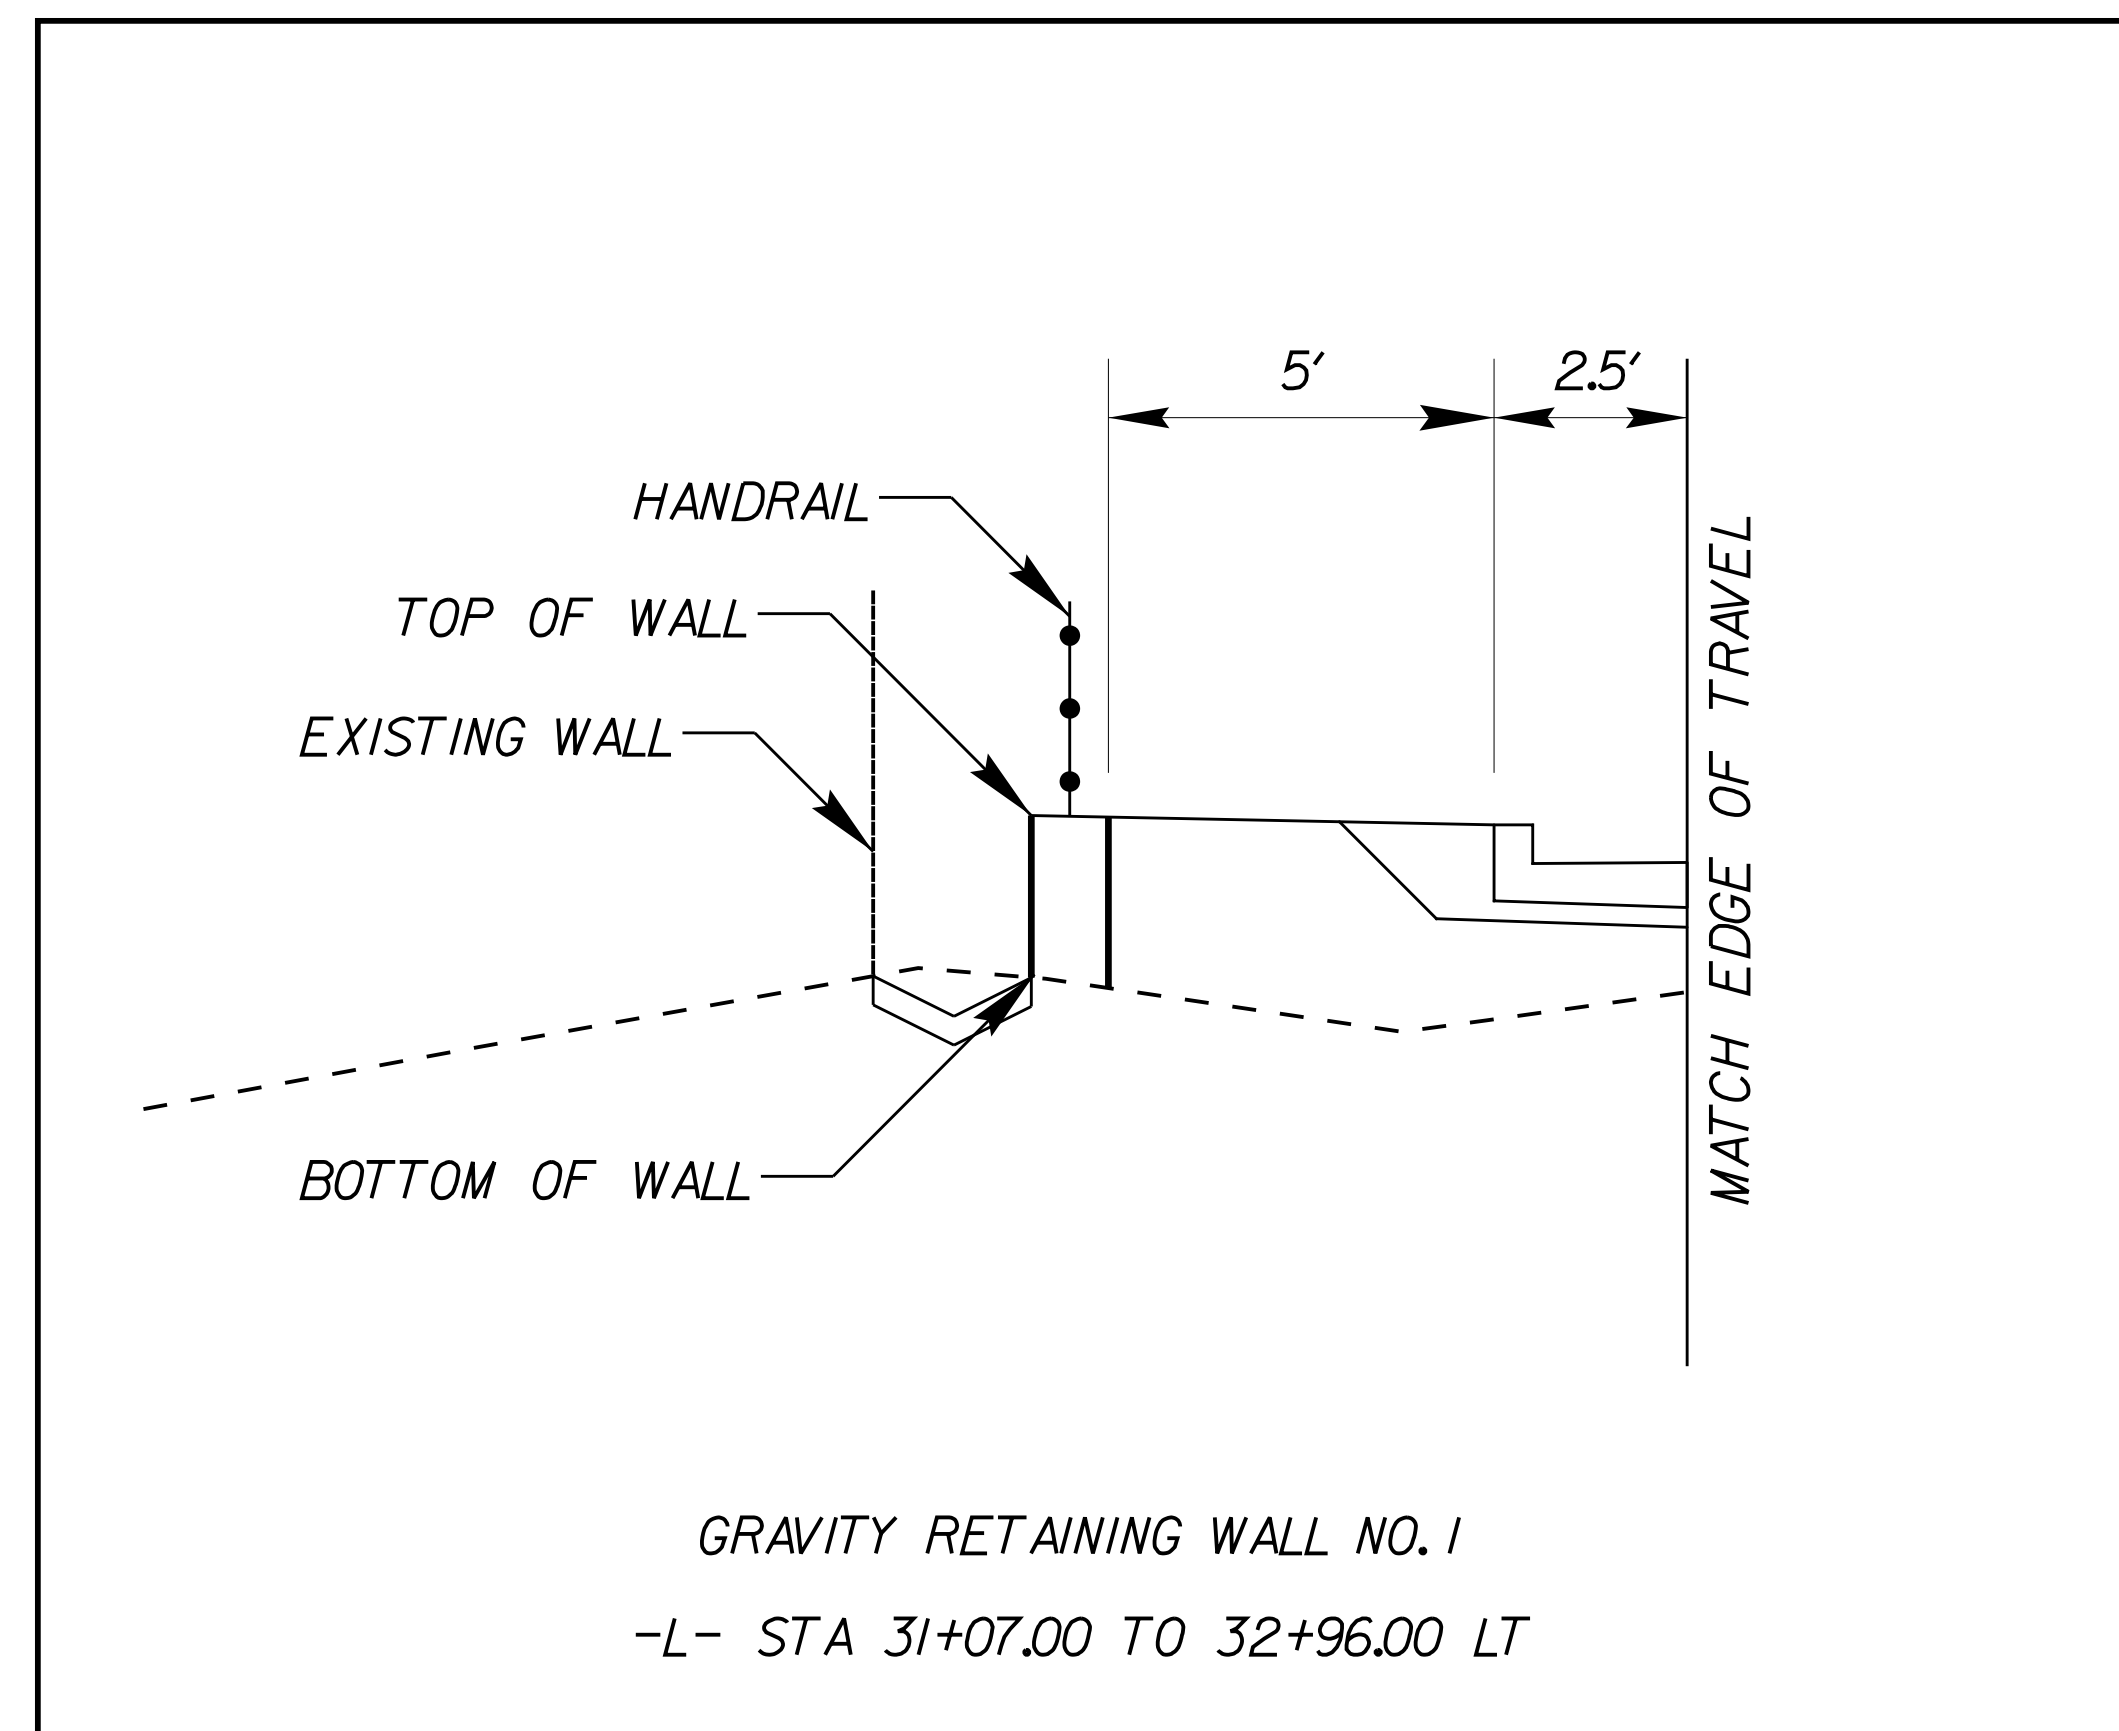


GRAVITY RETAINING WALL NO. 1
-L- STA 31+07.00 TO 32+96.00 LT

TYPICAL SECTION

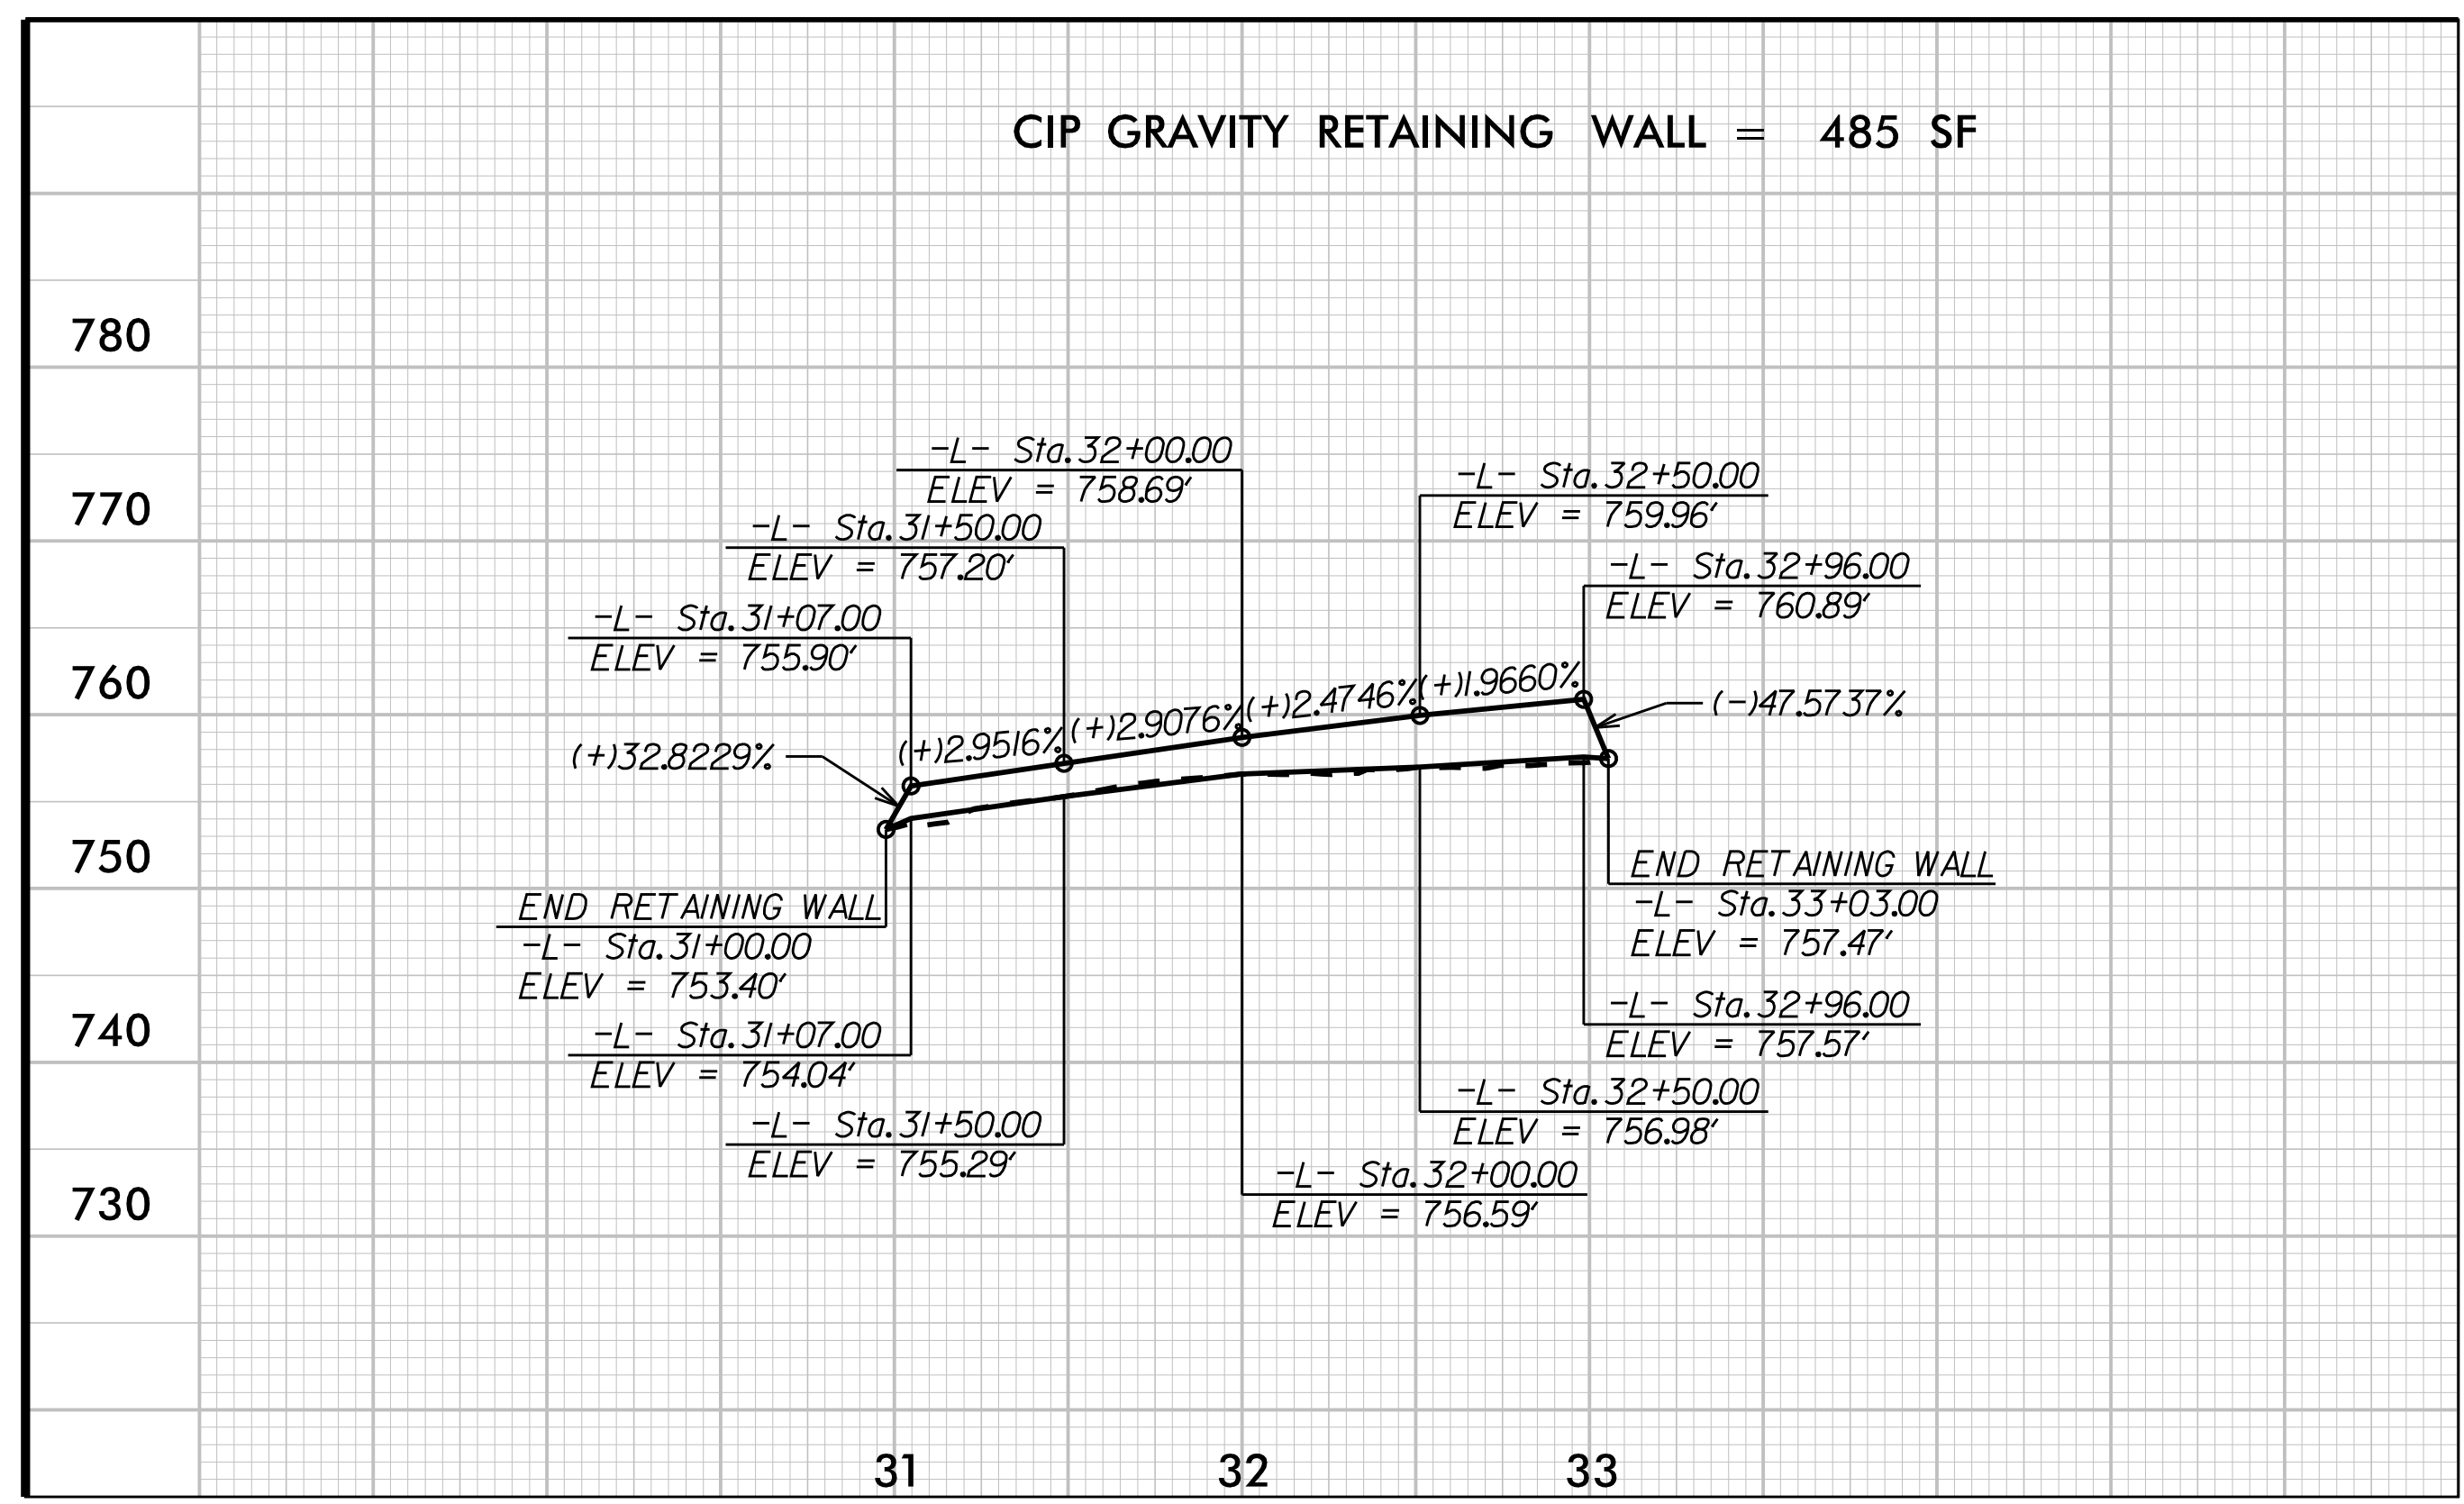

CIP GRAVITY RETAINING WALL = 485 SF


RETAINING WALL NO. 1 ELEVATION

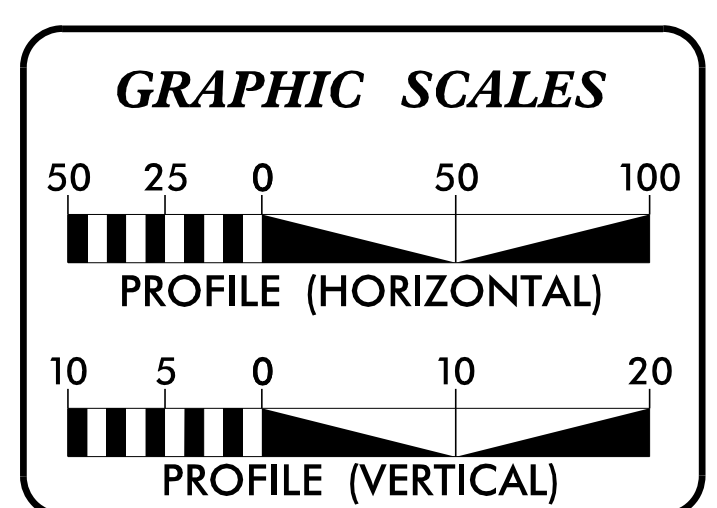

PROJECT NO.: U-5108
 MECKLENBURG COUNTY
 STATION: -L- STA. 31+00 (LT) TO 33+03 (LT)

K:\CHL_PRA\101036359 - U-5108 (Northcross)\DSM\Roadway\Proj\U-5108_rdy_psh_2E_1.dgn 3/29/2024

Kimley»Horn
 NC LICENSE #F-0102
 200 SOUTH TRYON, SUITE 200
 CHARLOTTE, N.C. 28202


 NORTH CAROLINA
 DEPARTMENT OF TRANSPORTATION
 DIVISION OF HIGHWAYS
**GEOTECHNICAL
 ENGINEERING UNIT**

REVISIONS						SHEET NO. W-1
NO.	BY	DATE	NO.	BY	DATE	
1			3			
2			4			

**CIP GRAVITY
RETAINING WALL**