


AS-BUILT REPAIR QUANTITY TABLE

QUANTITIES IN TABLE REPRESENT ESTIMATED VALUES OF CLASS II SURFACE PREPARATION AND CONCRETE DECK REPAIR FOR POLYMER OVERLAY AFTER REMOVAL OF UNSOUND CONCRETE (MIN. 2" CLEAR TO SAW CUT). SEE OVERLAY SURFACE PREPARATION FOR POLYMER CONCRETE SPECIAL PROVISION.

- CLASS II SURFACE PREPARATION
- UNDERSIDE REPAIR

TOP OF DECK REPAIRS			UNDERSIDE OF DECK REPAIRS											
	SPAN B-D		SPAN B				SPAN C				SPAN D			
	ESTIMATE	ACTUAL	ESTIMATE		ACTUAL		ESTIMATE		ACTUAL		ESTIMATE		ACTUAL	
			AREA SF	VOLUME CF	AREA SF	VOLUME CF	AREA SF	VOLUME CF	AREA SF	VOLUME CF	AREA SF	VOLUME CF	AREA SF	VOLUME CF
SCARIFYING BRIDGE DECK	824.0 SY		SHOTCRETE REPAIRS											
SHOTBLASTING OF BRIDGE DECK	824.0 SY		UNDERSIDE OF DECK											
CLASS II SURFACE PREPARATION	4.9 SY		OVERHANG DIAPHRAGMS											
EPOXY RESIN INJECTION	0.0 LF		UNDERSIDE OF OVERHANG											
GROOVING BRIDGE FLOORS	6819.2 SF		INTERIOR DIAPHRAGMS											
CONCRETE DECK REPAIR FOR PC OVERLAY	4.9 SY													
POLYMER CONCRETE MATERIALS	22.9 CY													
PLACING AND FINISHING POLYMER CONCRETE OVERLAY	824.0 SY													
SURFACE PREPARATION FOR SILANE BARRIER RAIL TREATMENT	1366.2 SF													
SILANE BARRIER RAIL TREATMENT	1366.2 SF													
			ESTIMATE		ACTUAL		ESTIMATE		ACTUAL		ESTIMATE		ACTUAL	
			0.0	LF			0.0	LF			0.0	LF		

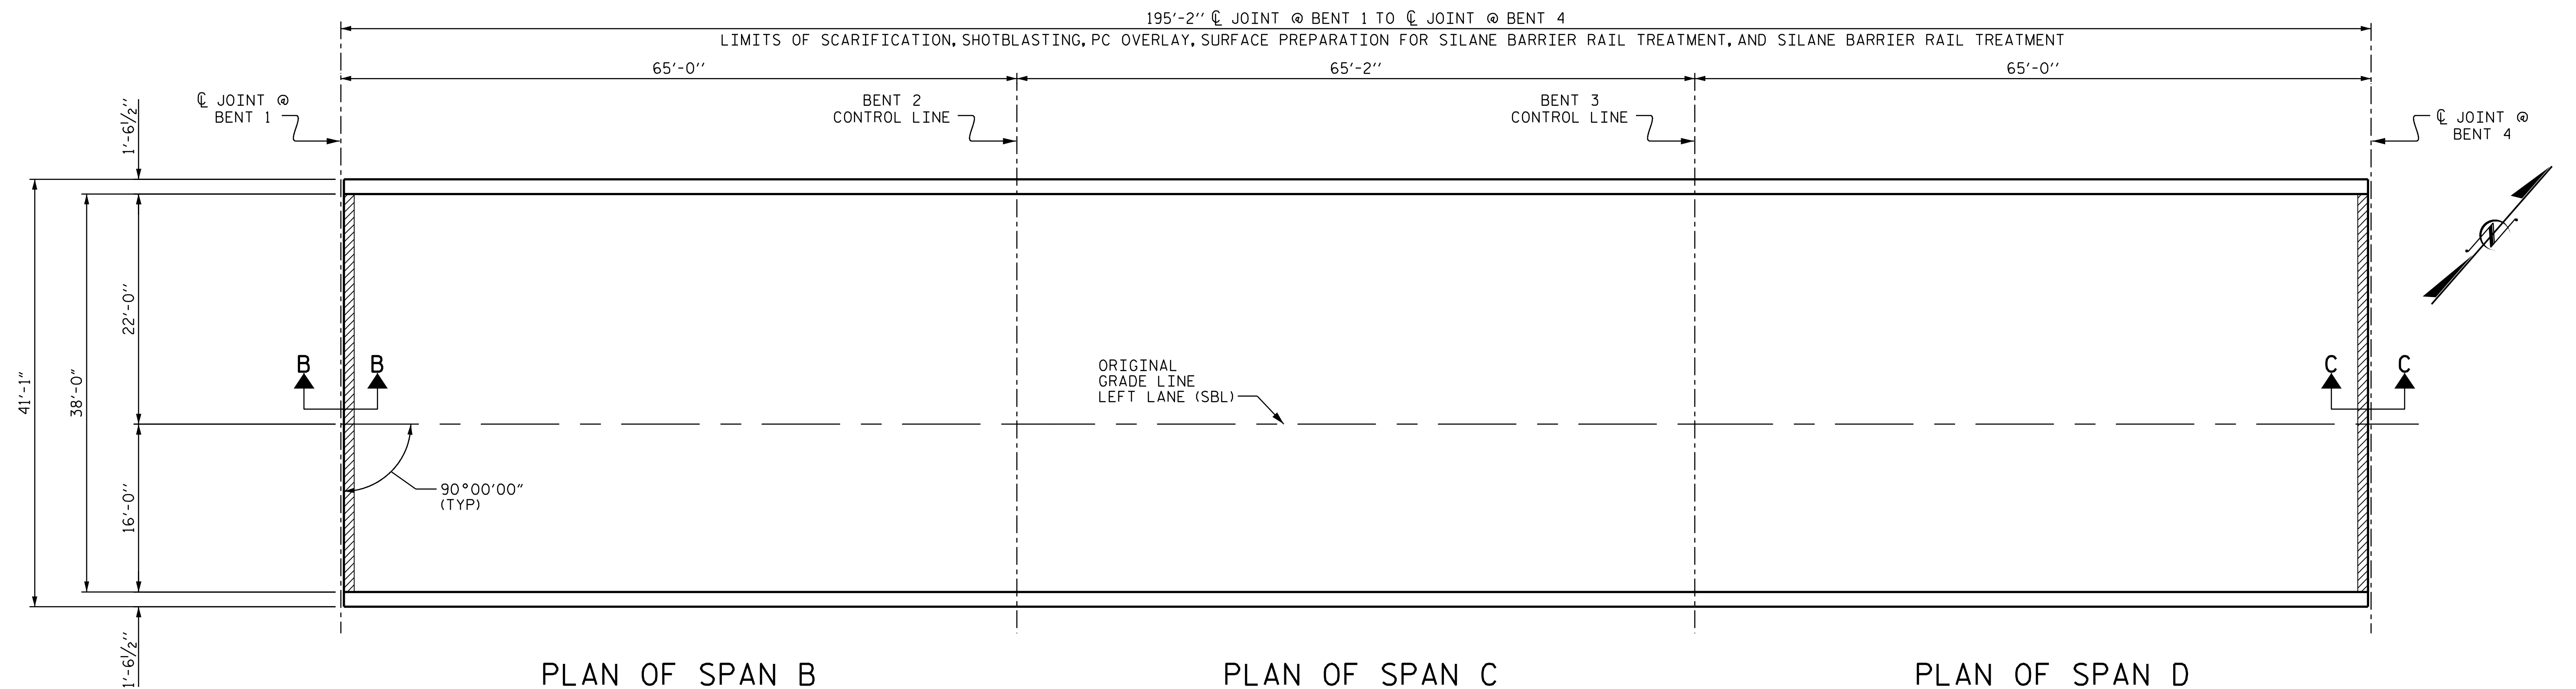

NOTES

REPAIR LOCATIONS AND ESTIMATED QUANTITIES ARE GIVEN WITH THE BEST INFORMATION AVAILABLE. IF ADDITIONAL REPAIRS NOT SHOWN ON THE DRAWINGS ARE DEEMED NECESSARY BY THE ENGINEER, THE ENGINEER WILL NOTE ON THE DRAWINGS THE APPROXIMATE LOCATIONS AND DESCRIPTION OF THE REPAIRS AND ADJUST THE ACTUAL QUANTITIES ENTERED INTO THE AS-BUILT REPAIR QUANTITY TABLE.


FOR SECTIONS B-B AND C-C, SEE "JOINT REPAIR DETAILS" SHEET.

PROJECT NO. 15BPR.130
CHATHAM COUNTY
BRIDGE NO. 180007

SHEET 2 OF 6

STATE OF NORTH CAROLINA
DEPARTMENT OF TRANSPORTATION
RALEIGH

SUPERSTRUCTURE
PLAN OF SPAN B,
SPAN C AND SPAN D
LEFT LANE (SBL)

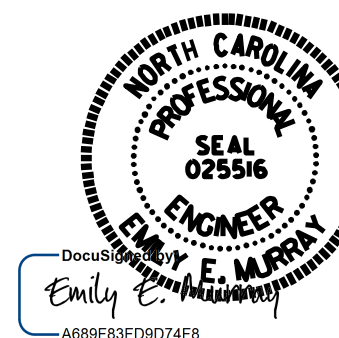

4/24/2024



DOCUMENT NOT CONSIDERED
FINAL UNLESS ALL
SIGNATURES COMPLETED

REVISIONS						SHEET NO.
NO.	BY:	DATE:	NO.	BY:	DATE:	S-8
1			3			TOTAL SHEETS
2			4			156

DRAWN BY : T.MAZARURA DATE : 1/2023
CHECKED BY : D.GLADDEN DATE : 2/2023