



NOTES

SEE TRANSPORTATION MANAGEMENT PLANS FOR LANE WIDTHS, SEQUENCING AND OTHER TRAFFIC CONTROL MEASURES FOR STAGING OF OVERLAY SURFACE PREPARATION AND POLYMER CONCRETE PLACEMENT.

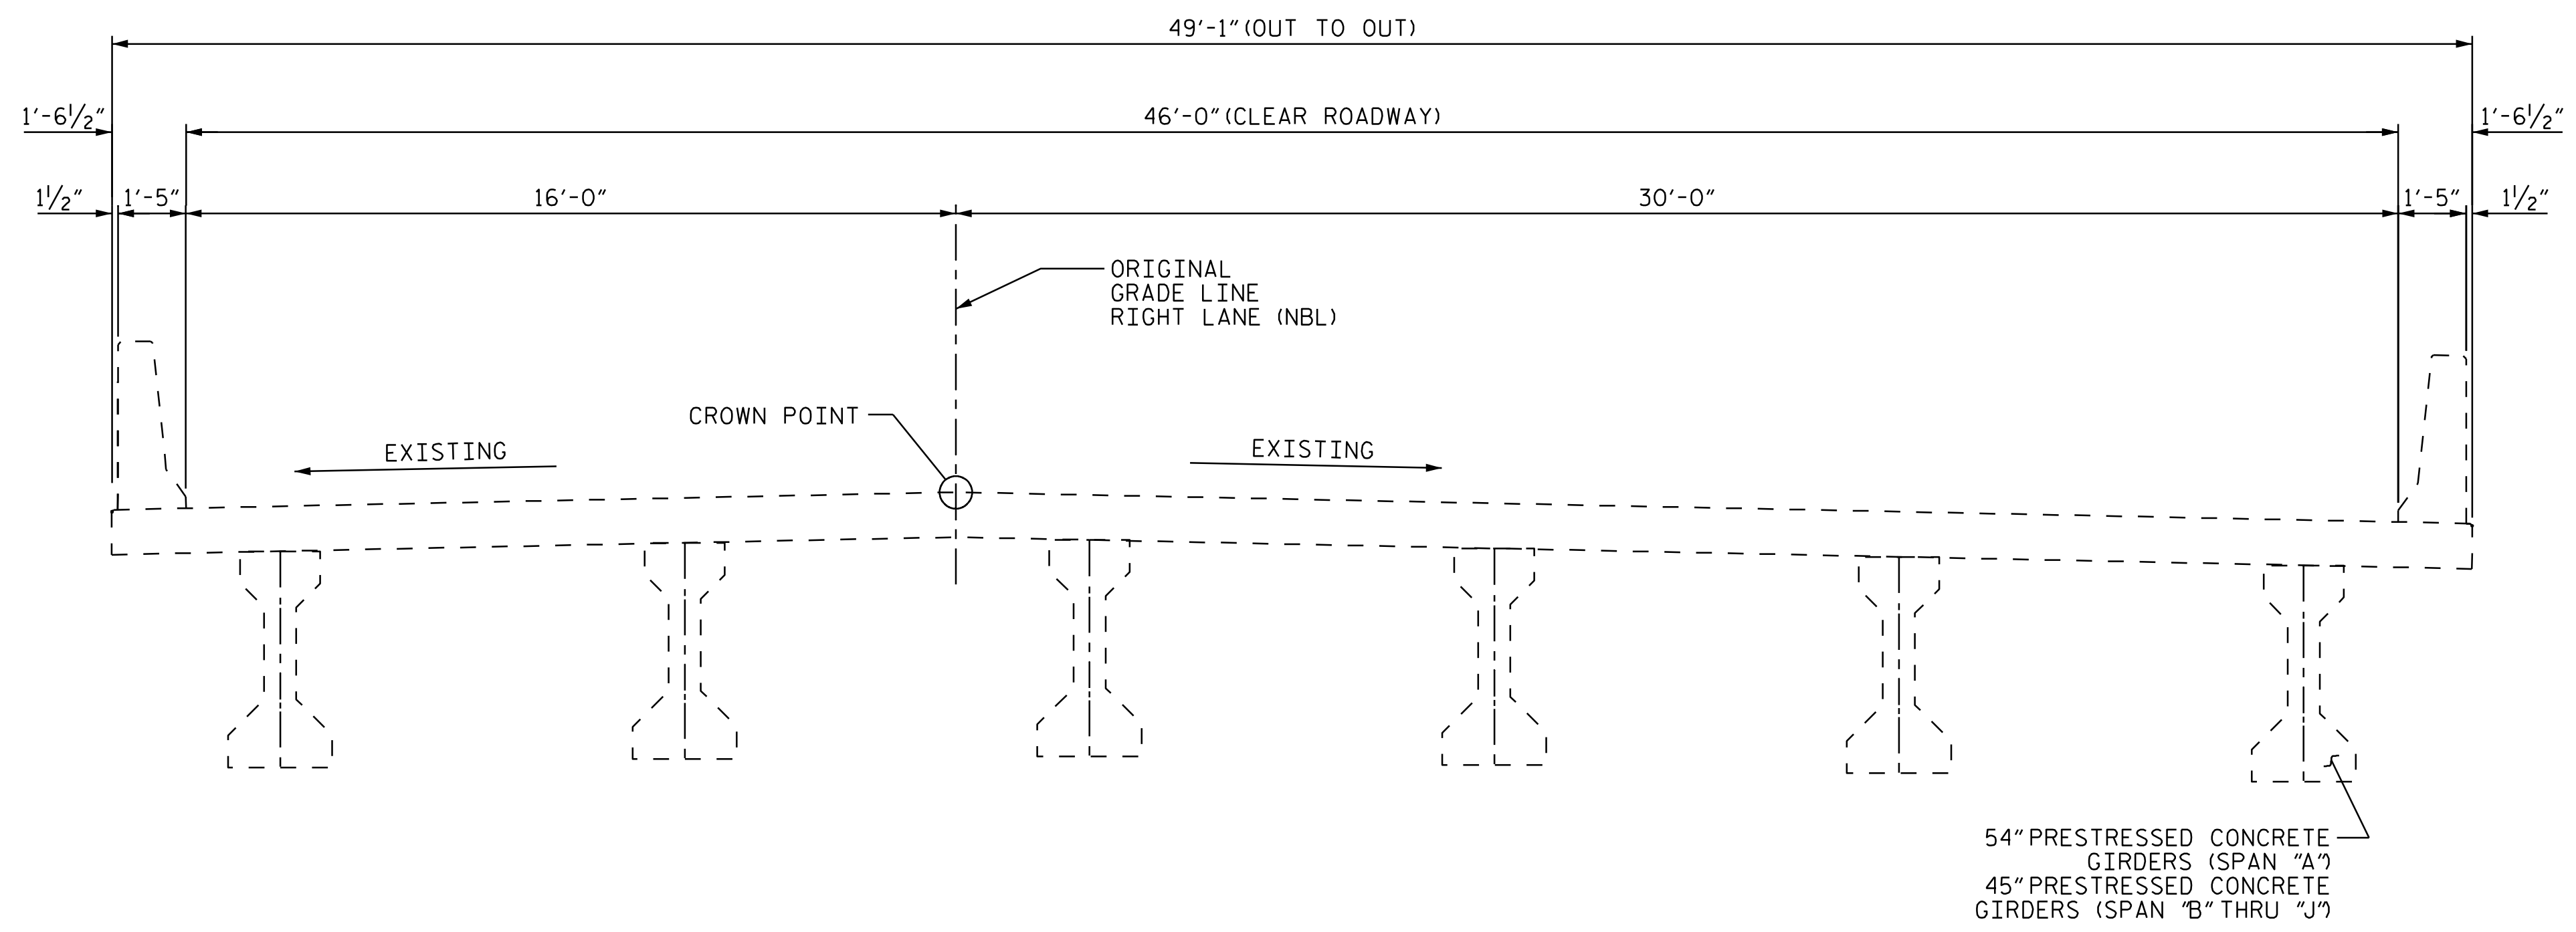


EXISTING TYPICAL SECTION

SPANS "A THRU J"

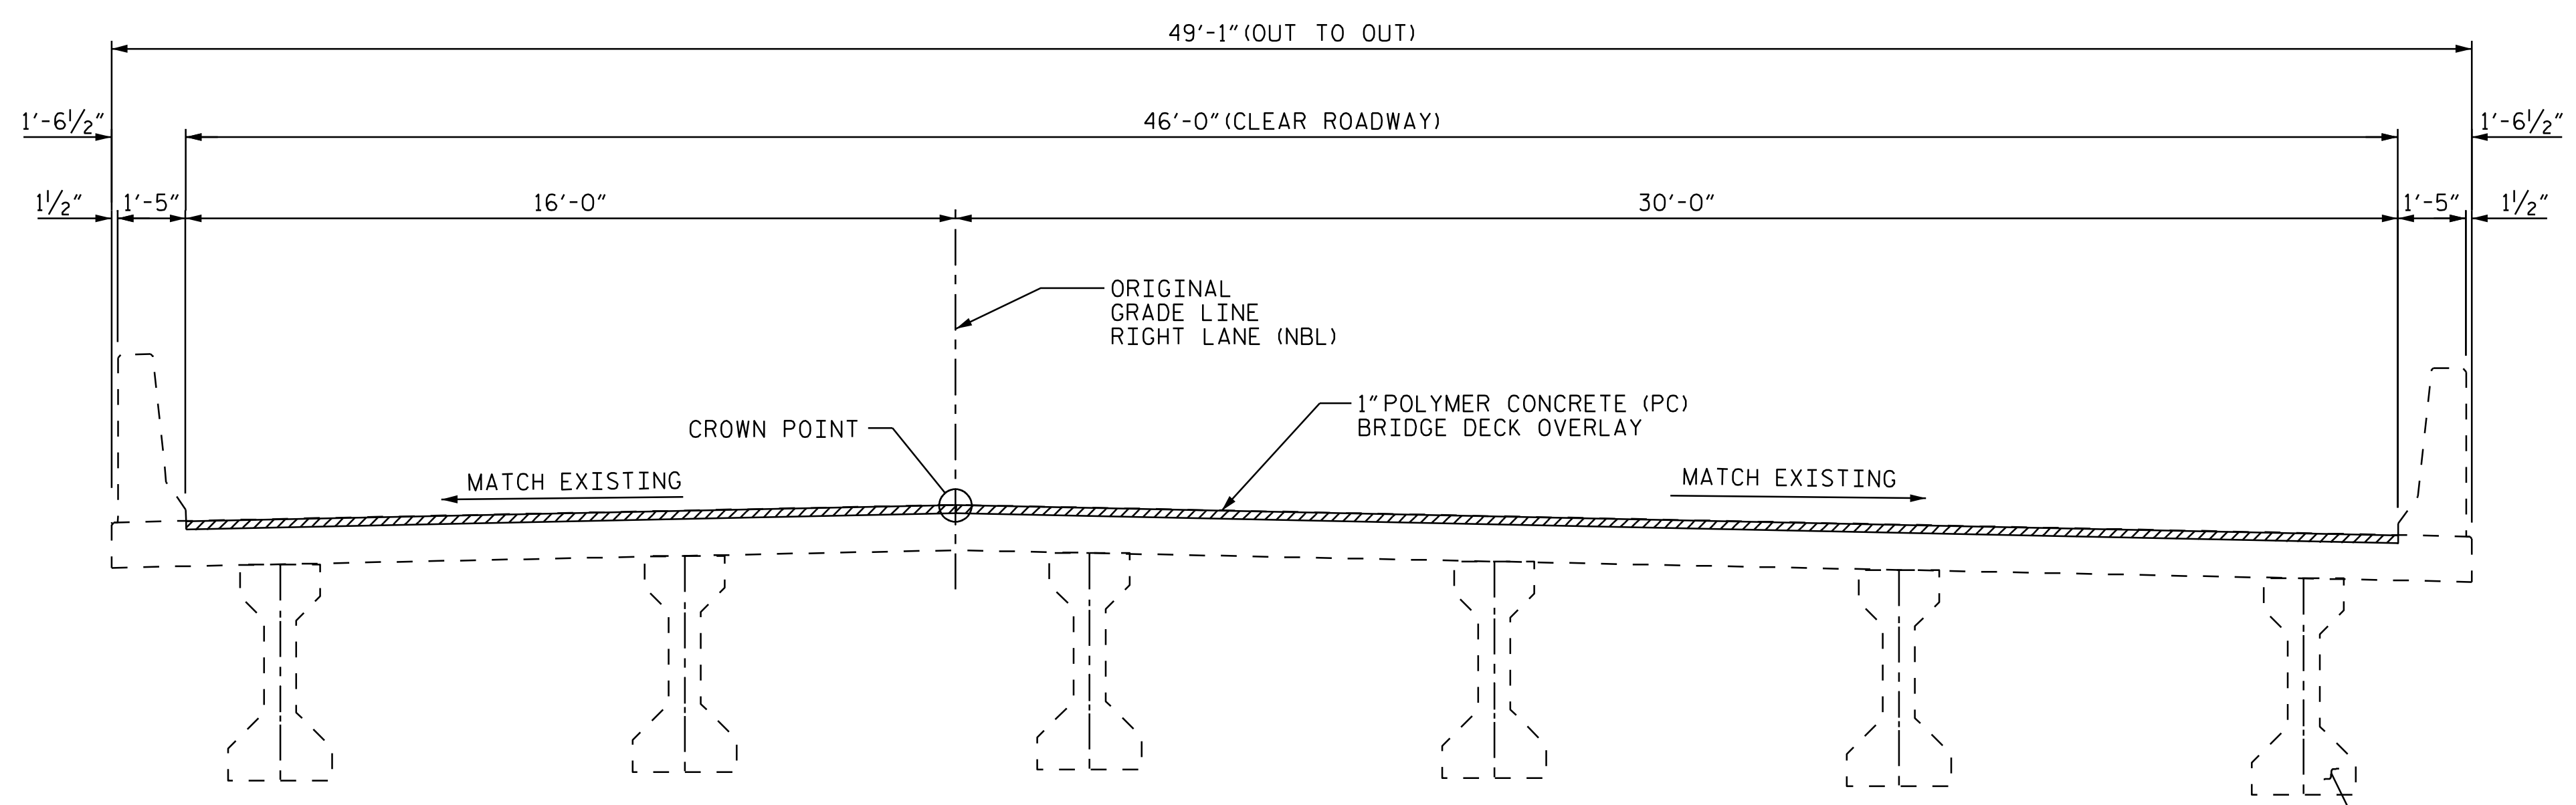


PROPOSED TYPICAL SECTION

SPANS "A THRU J"

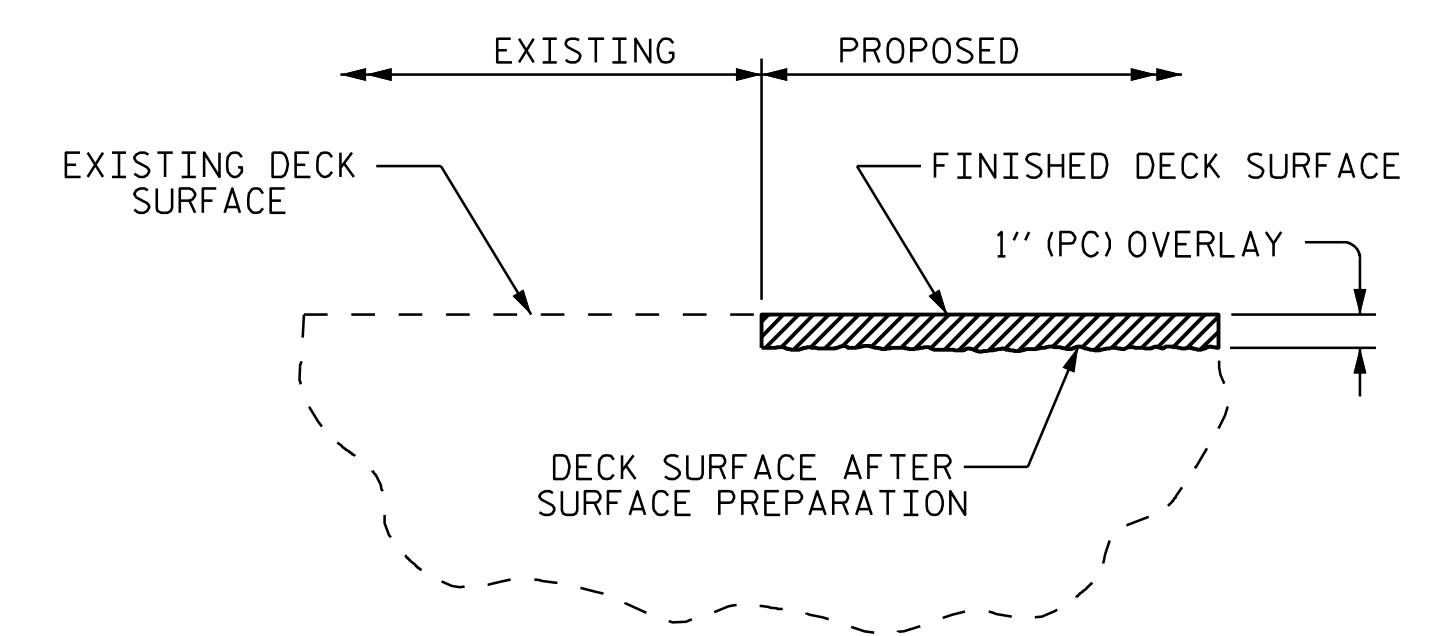


DETAIL OF POLYMER CONCRETE OVERLAY

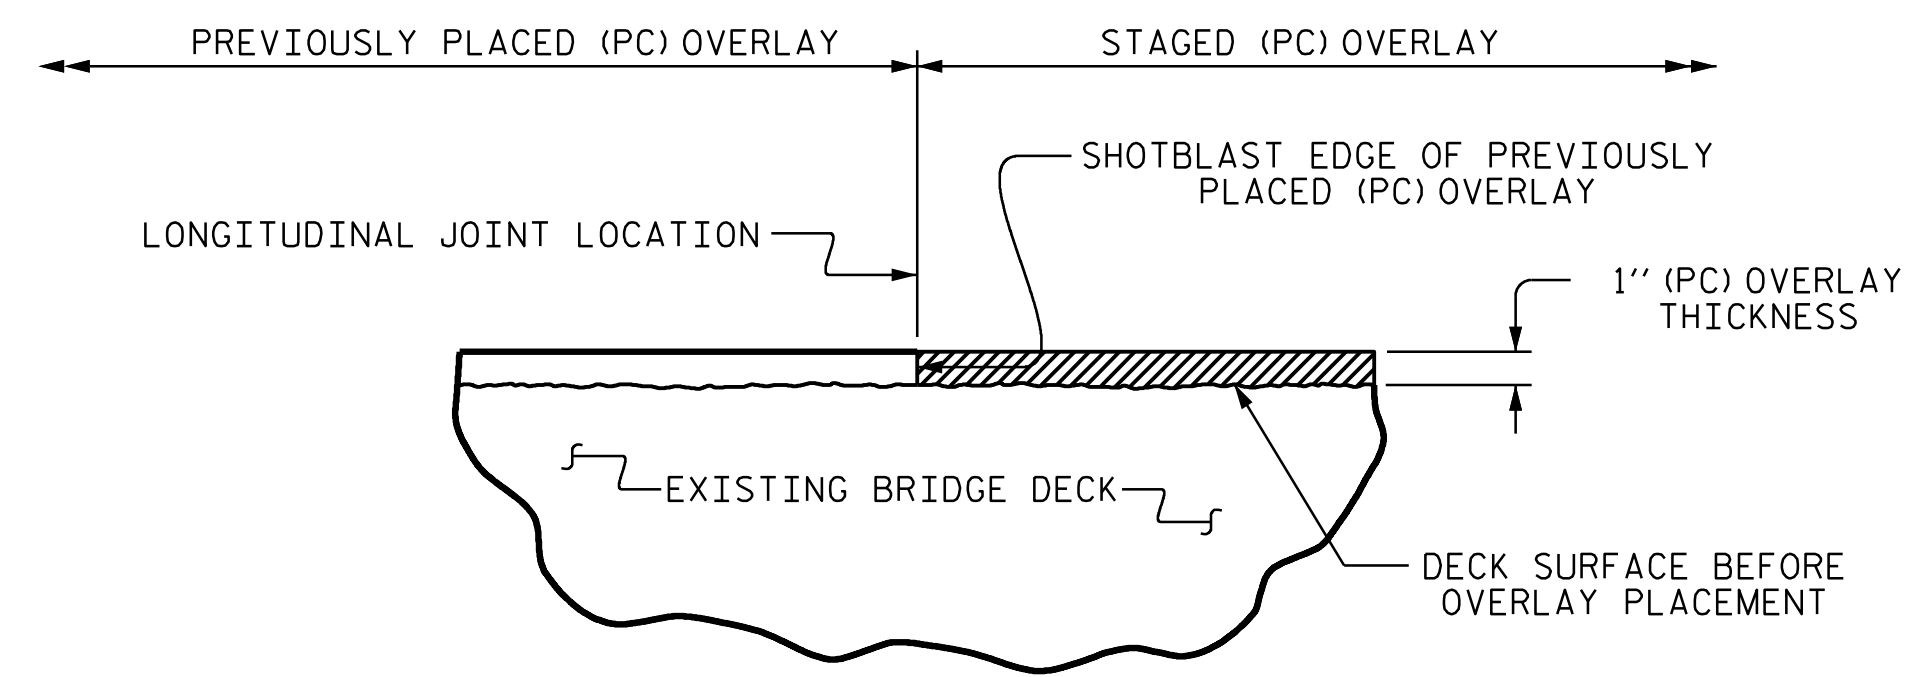

STAGED POLYMER CONCRETE OVERLAY JOINT


(AS NEEDED)

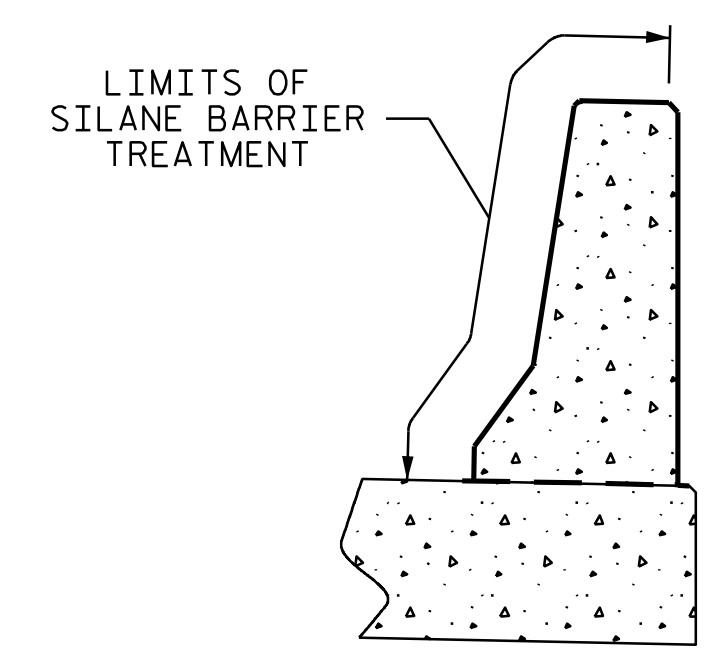

SILANE BARRIER RAIL TREATMENT

PROJECT NO. 15BPR.130
CHATHAM COUNTY
 BRIDGE NO: 180477

SHEET 1 OF 3

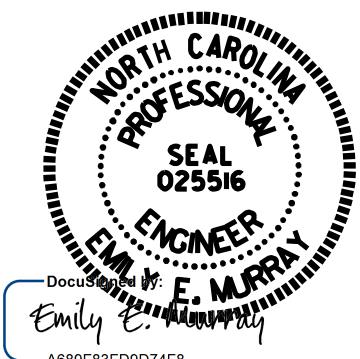

STATE OF NORTH CAROLINA
 DEPARTMENT OF TRANSPORTATION
 RALEIGH
**TYPICAL SECTION
 AND SURFACE
 PREPARATION DETAILS**

DRAWN BY : T.MAZARURA DATE : 8/22
 CHECKED BY : D. GLADDEN DATE : 8/22

VOLKERT
 5430 Wade Park Blvd., Suite 410
 Raleigh, NC 27607
 Tel: 919-854-0344 Fax: 919-854-0355
 NC License No. F-0765

DOCUMENT NOT CONSIDERED
 FINAL UNLESS ALL
 SIGNATURES COMPLETED

REVISIONS						SHEET NO.
NO.	BY:	DATE:	NO.	BY:	DATE:	S-46
1			3			TOTAL SHEETS
2			4			156

4/24/2024