



NOTES




SEE TRANSPORTATION MANAGEMENT PLANS FOR LANE WIDTHS, SEQUENCING AND OTHER TRAFFIC CONTROL MEASURES FOR STAGING OF OVERLAY SURFACE PREPARATION AND POLYMER CONCRETE PLACEMENT.

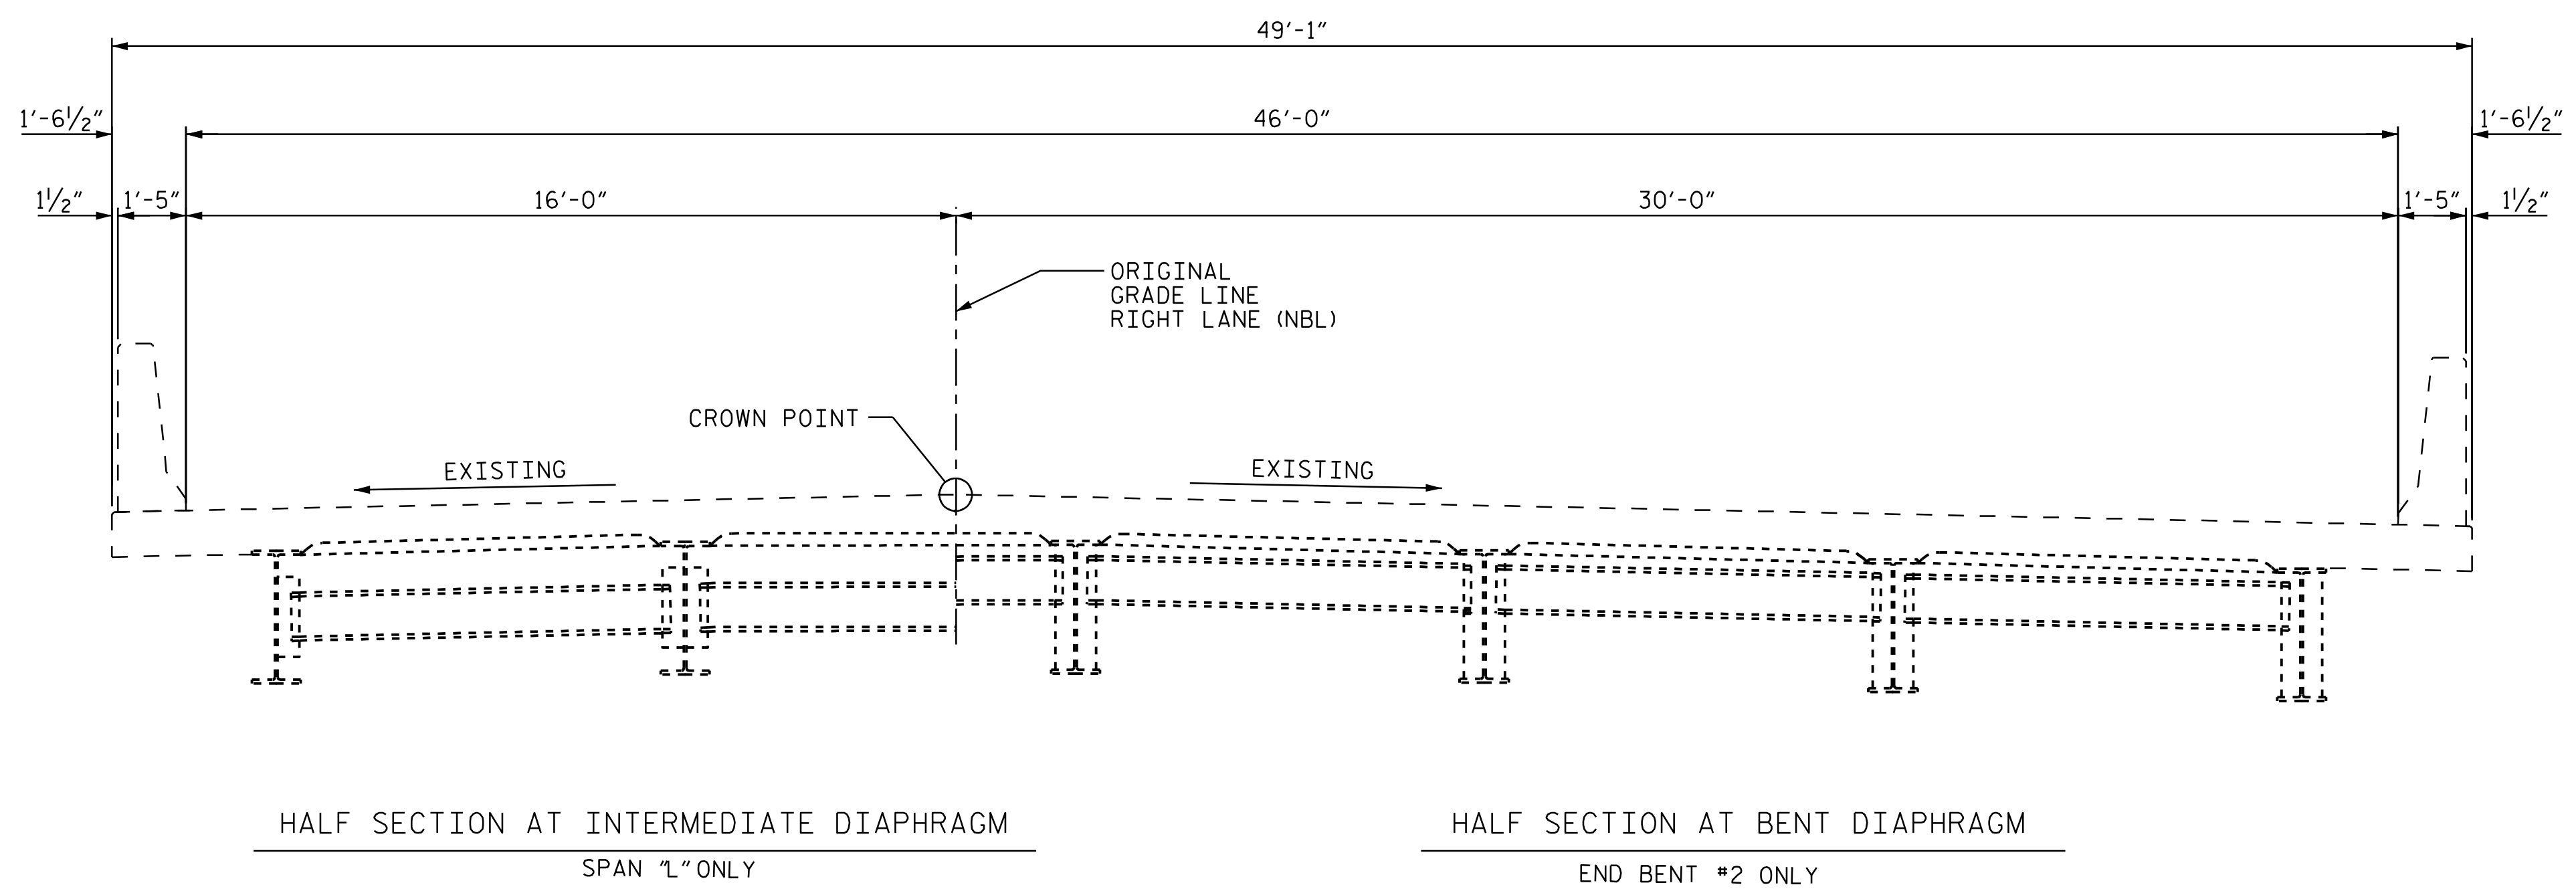


EXISTING TYPICAL SECTION
SPAN "L"

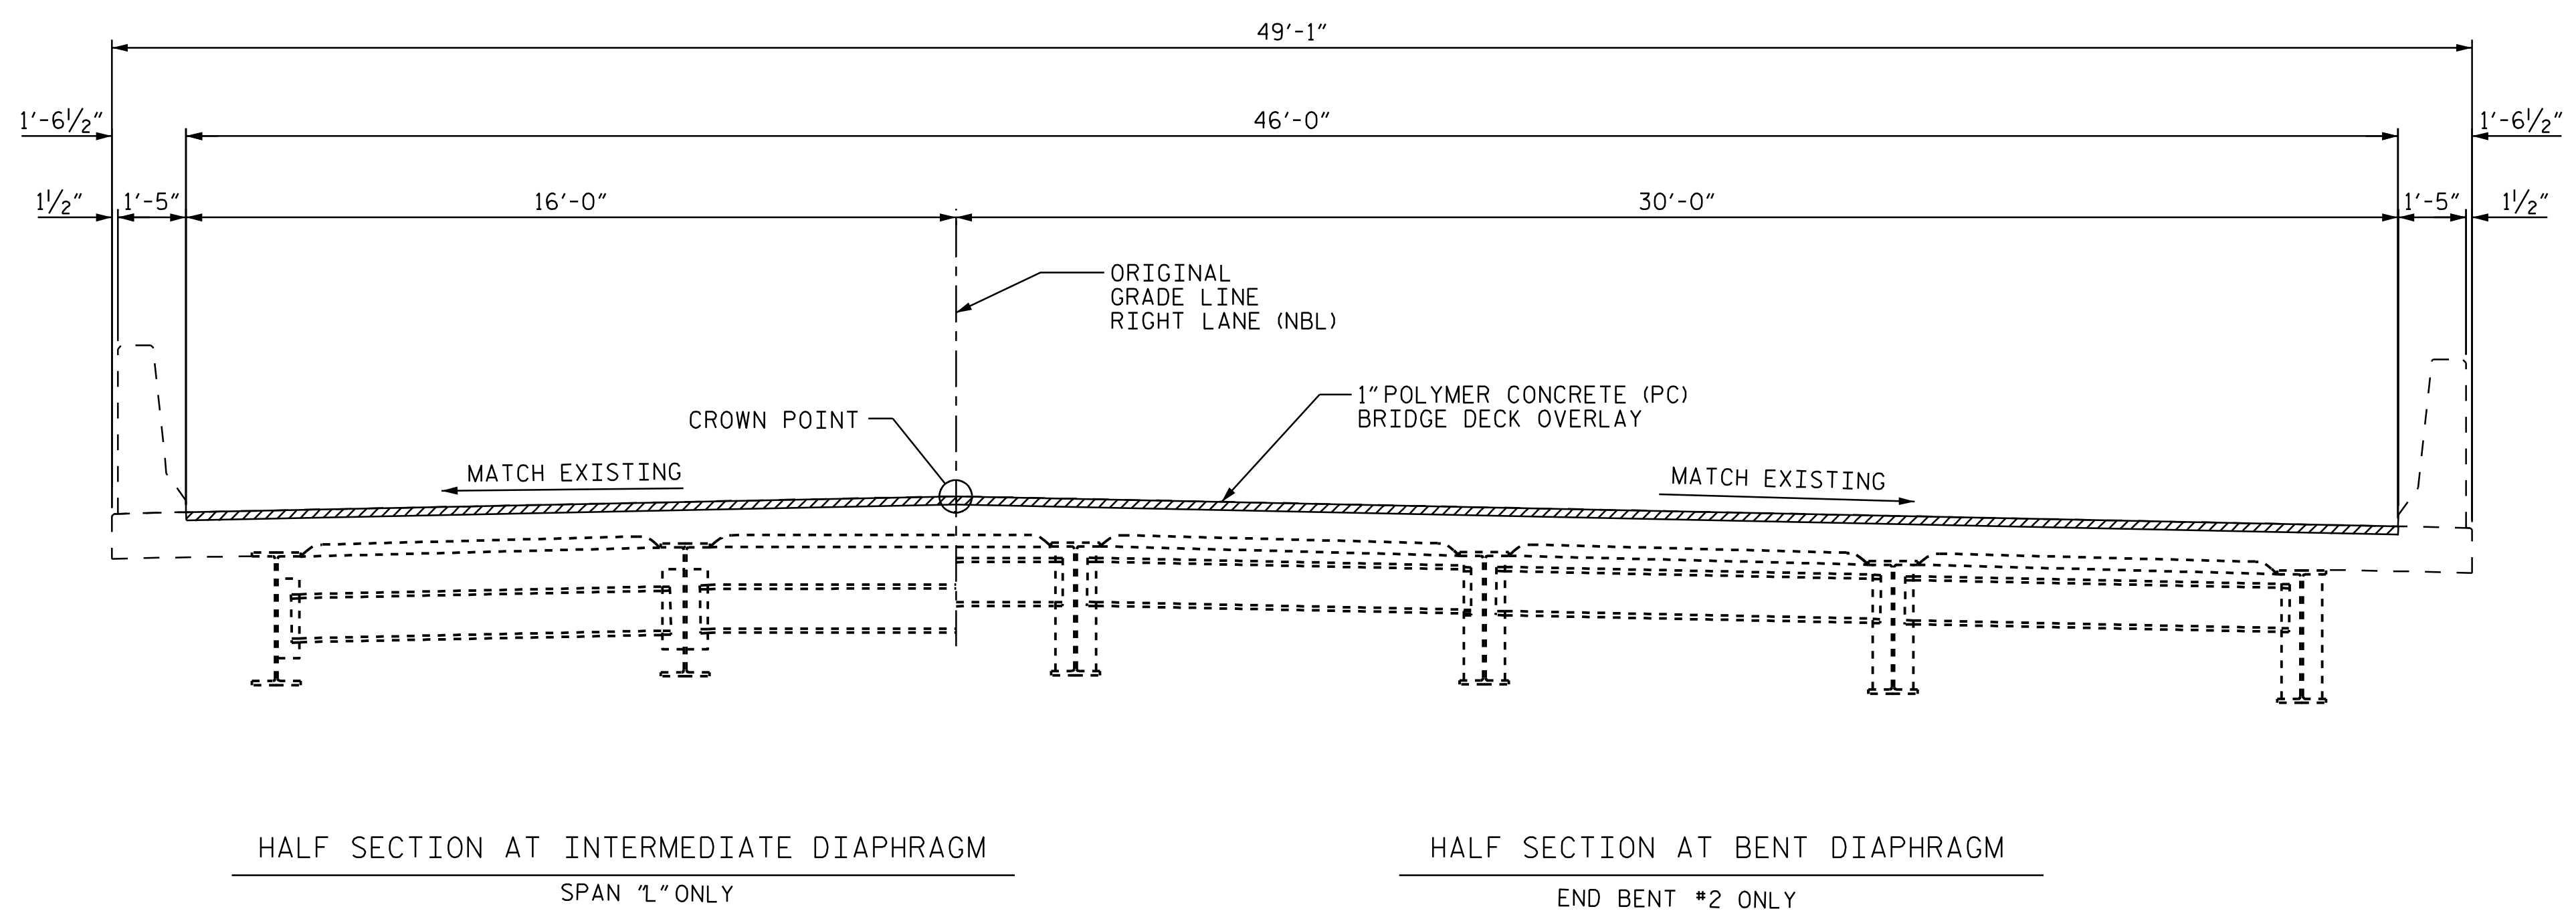

PROPOSED TYPICAL SECTIONS
SPAN "L"

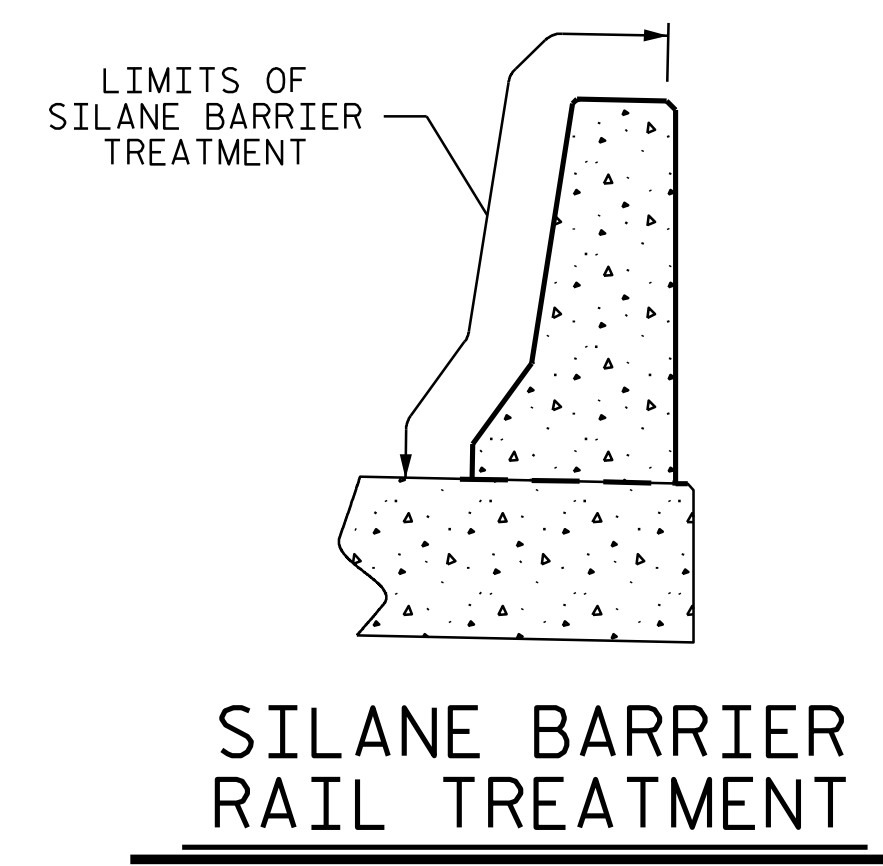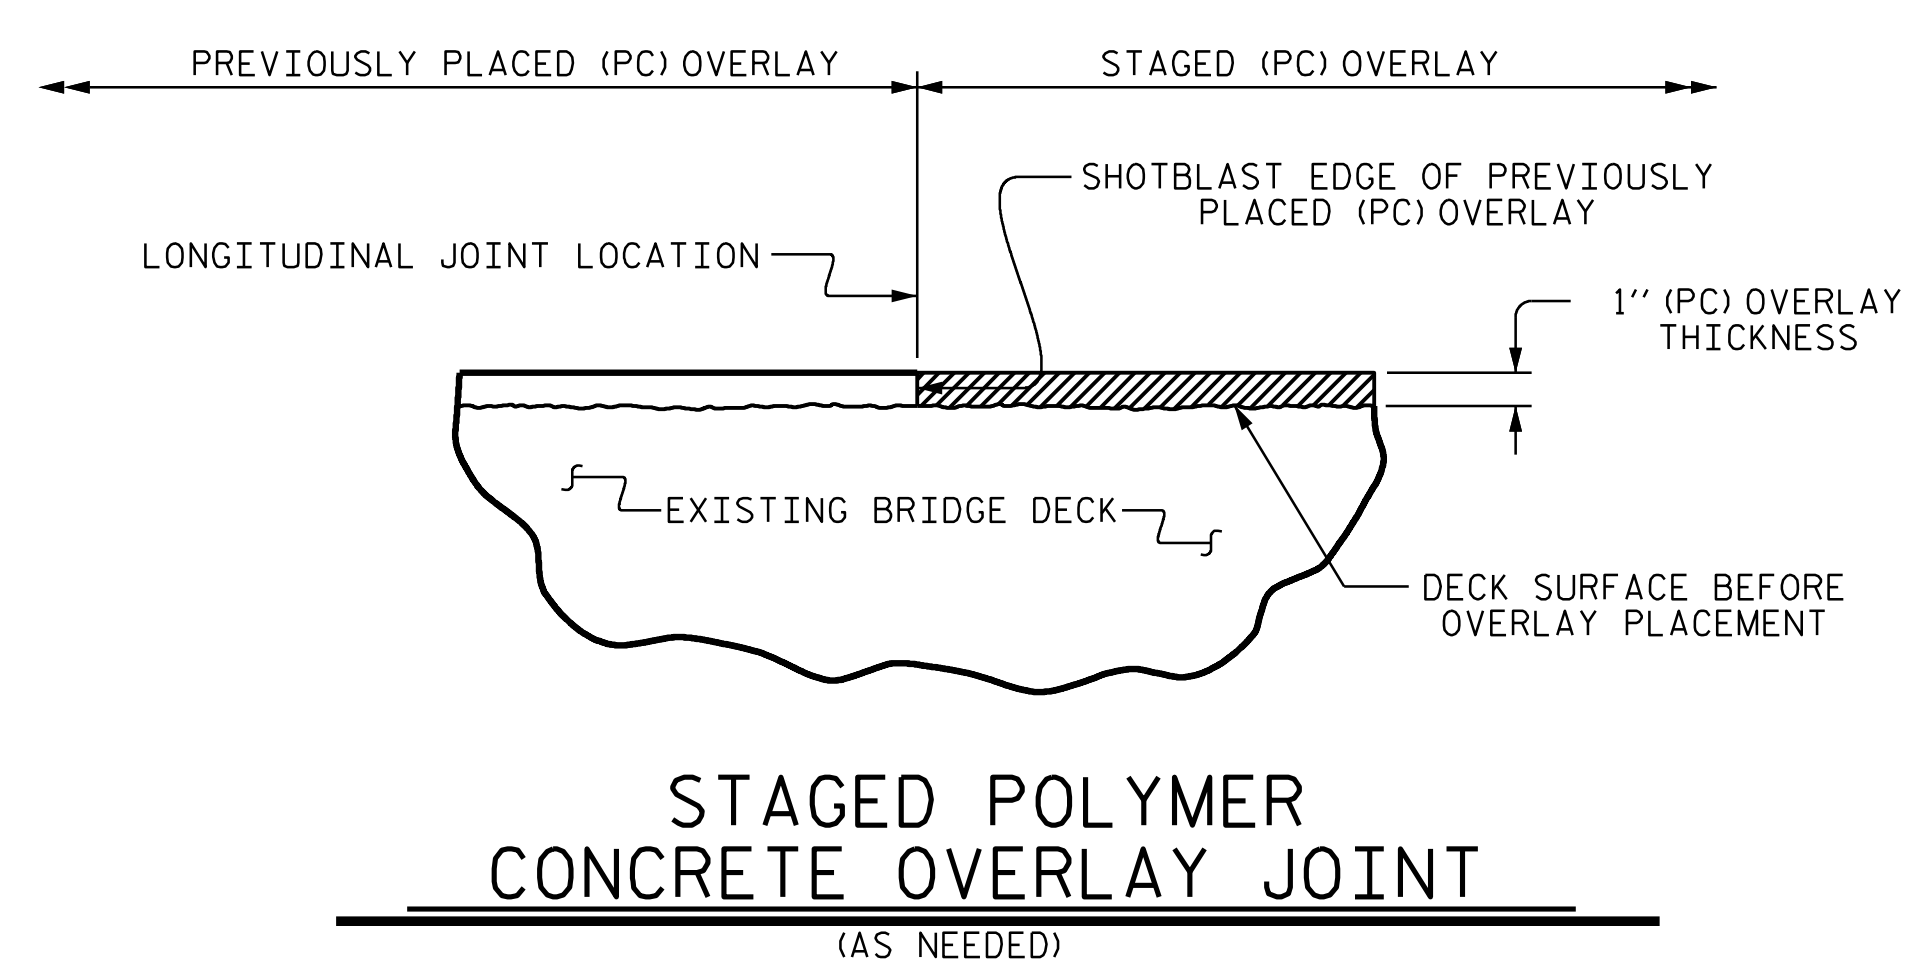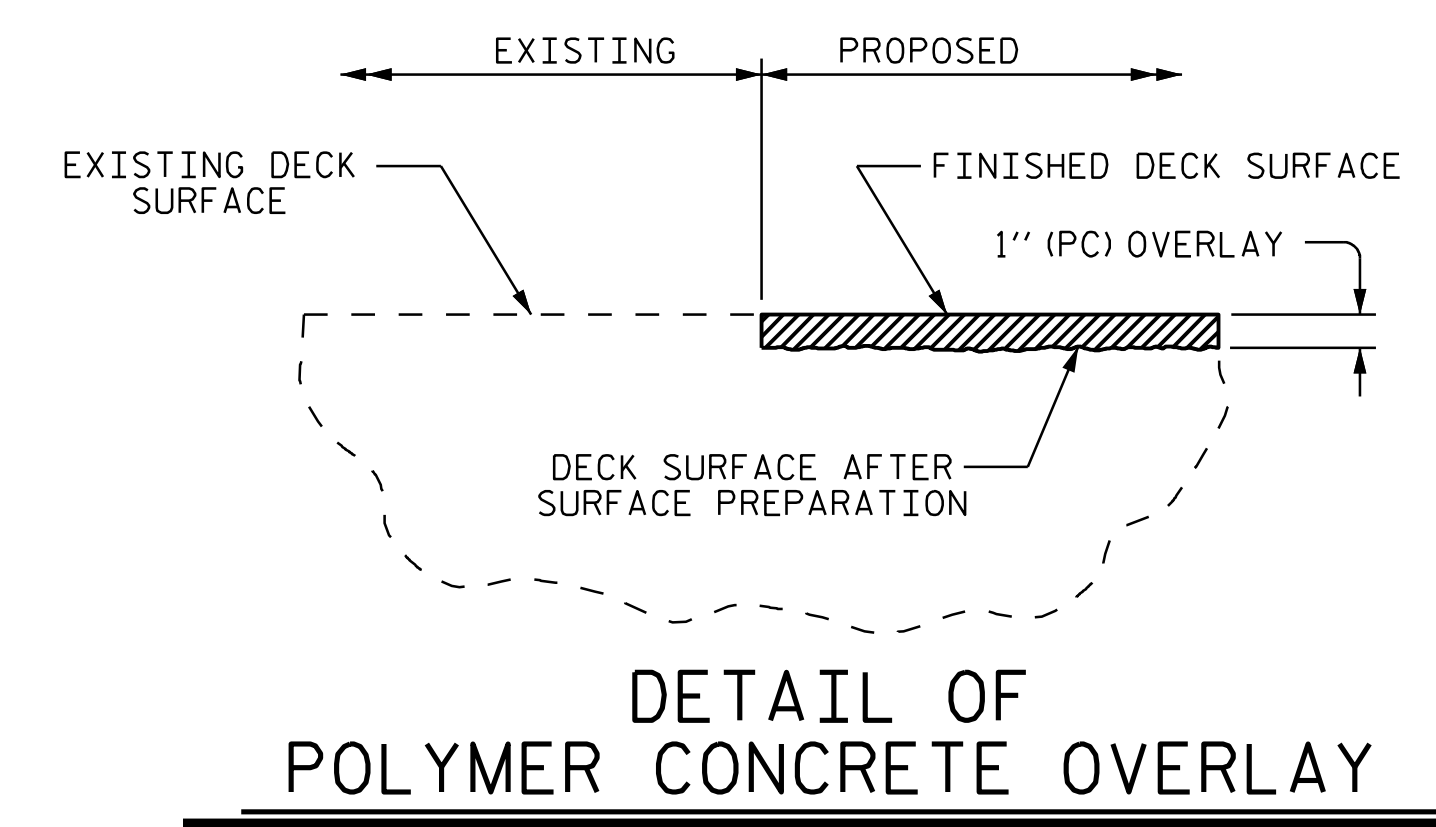

PROJECT NO. 15BPR.130
CHATHAM COUNTY
BRIDGE NO.: 180477

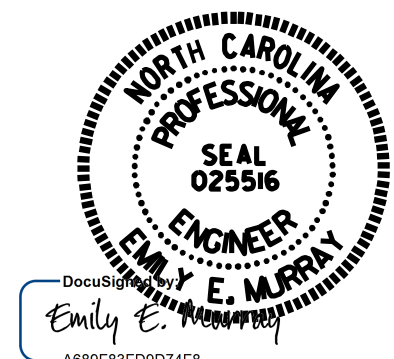

STATE OF NORTH CAROLINA
DEPARTMENT OF TRANSPORTATION
RALEIGH
TYPICAL SECTION AND SURFACE PREPARATION DETAILS

DRAWN BY : T.MAZARURA DATE : 8/22
CHECKED BY : D. GLADDEN DATE : 8/22

VOLKERT
5430 Wade Park Blvd., Suite 410
Raleigh, NC 27607
Tel: 919-854-0344 Fax: 919-854-0355
NC License No. F-0765

DOCUMENT NOT CONSIDERED FINAL UNLESS ALL SIGNATURES COMPLETED

REVISIONS						SHEET NO.
NO.	BY:	DATE:	NO.	BY:	DATE:	S-48
1			3			TOTAL SHEETS
2			4			156

4/24/2024