
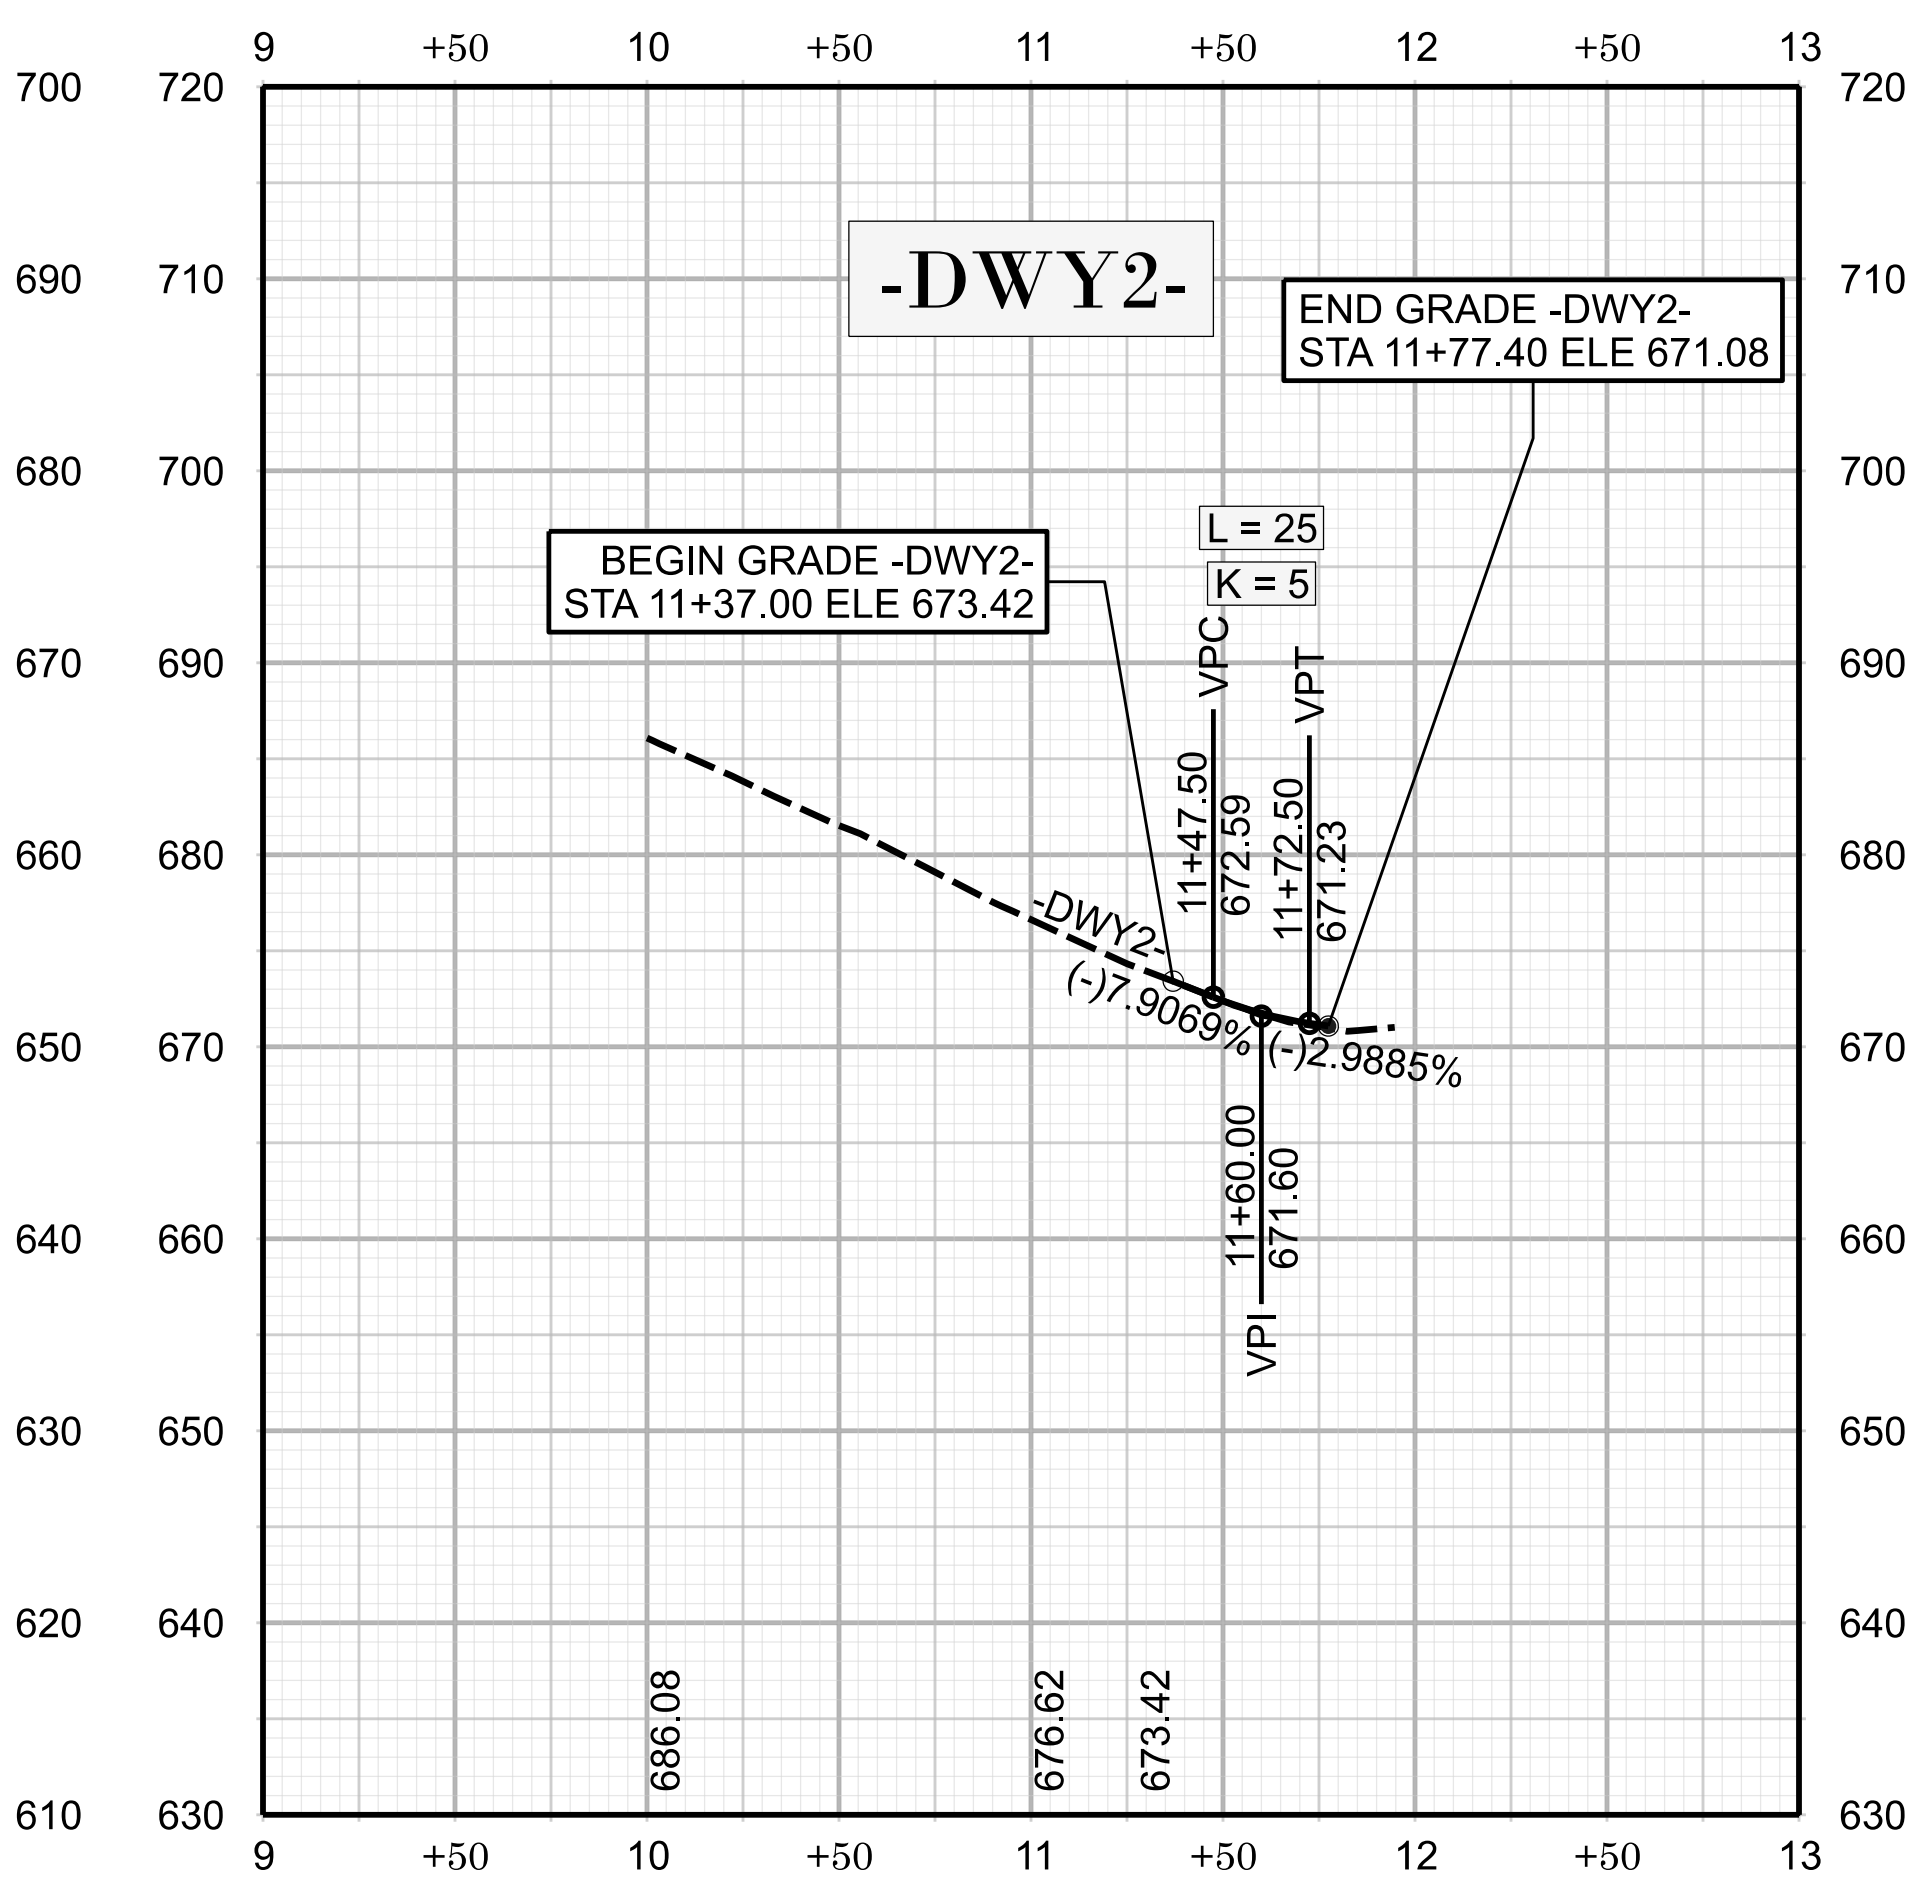
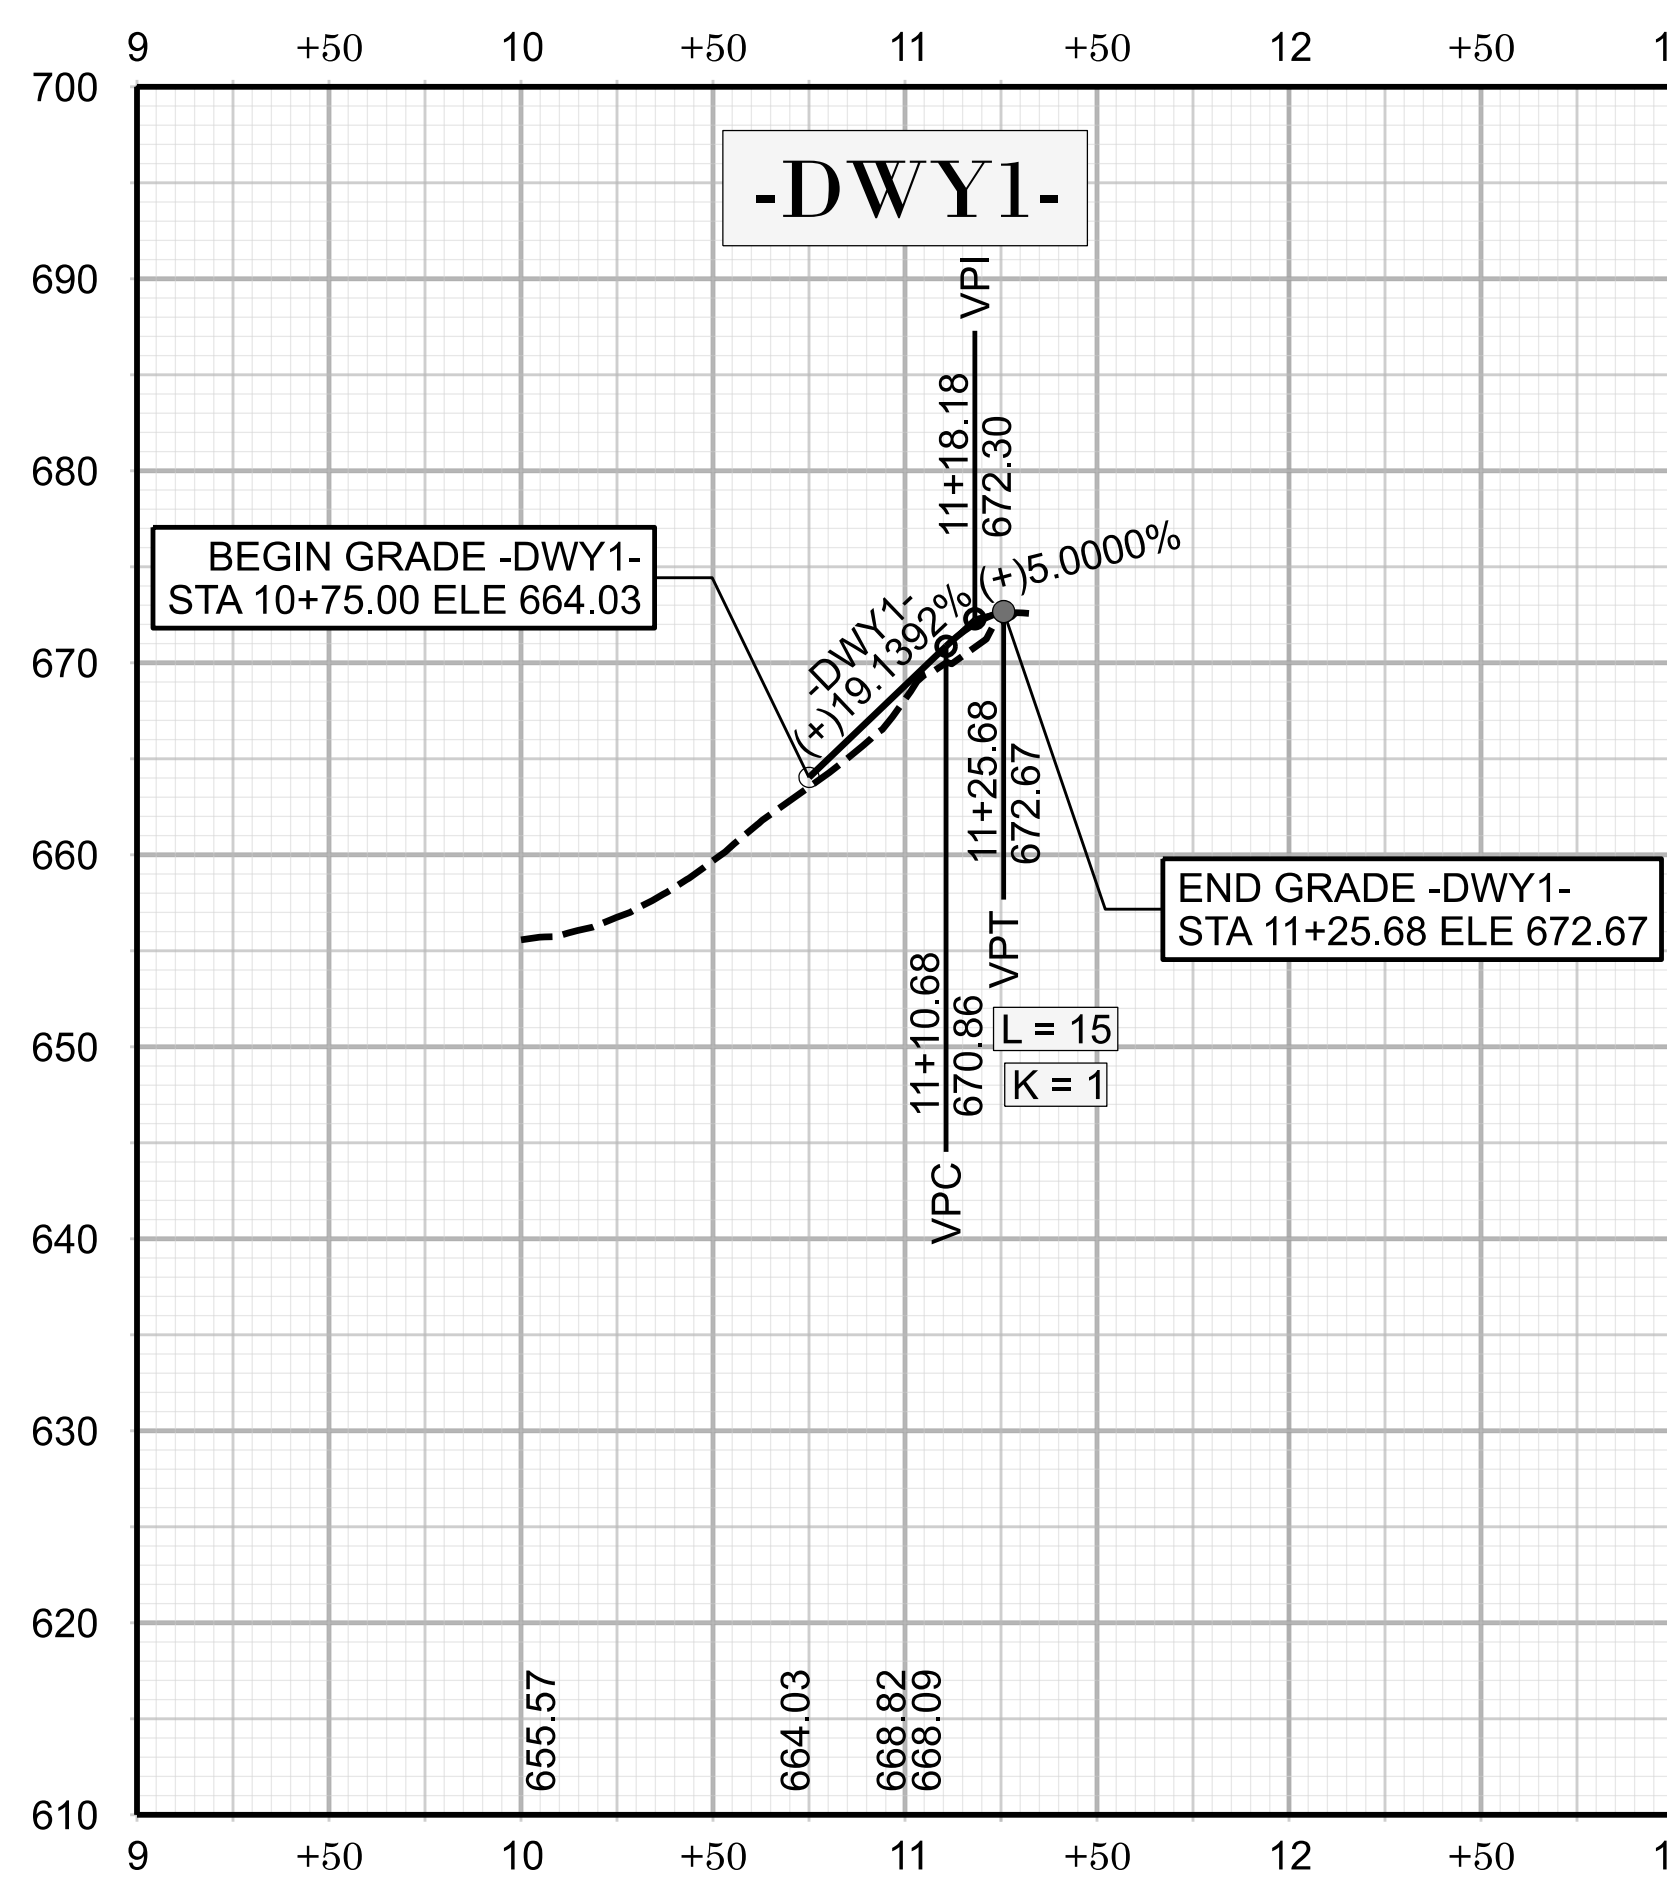


5/26/20

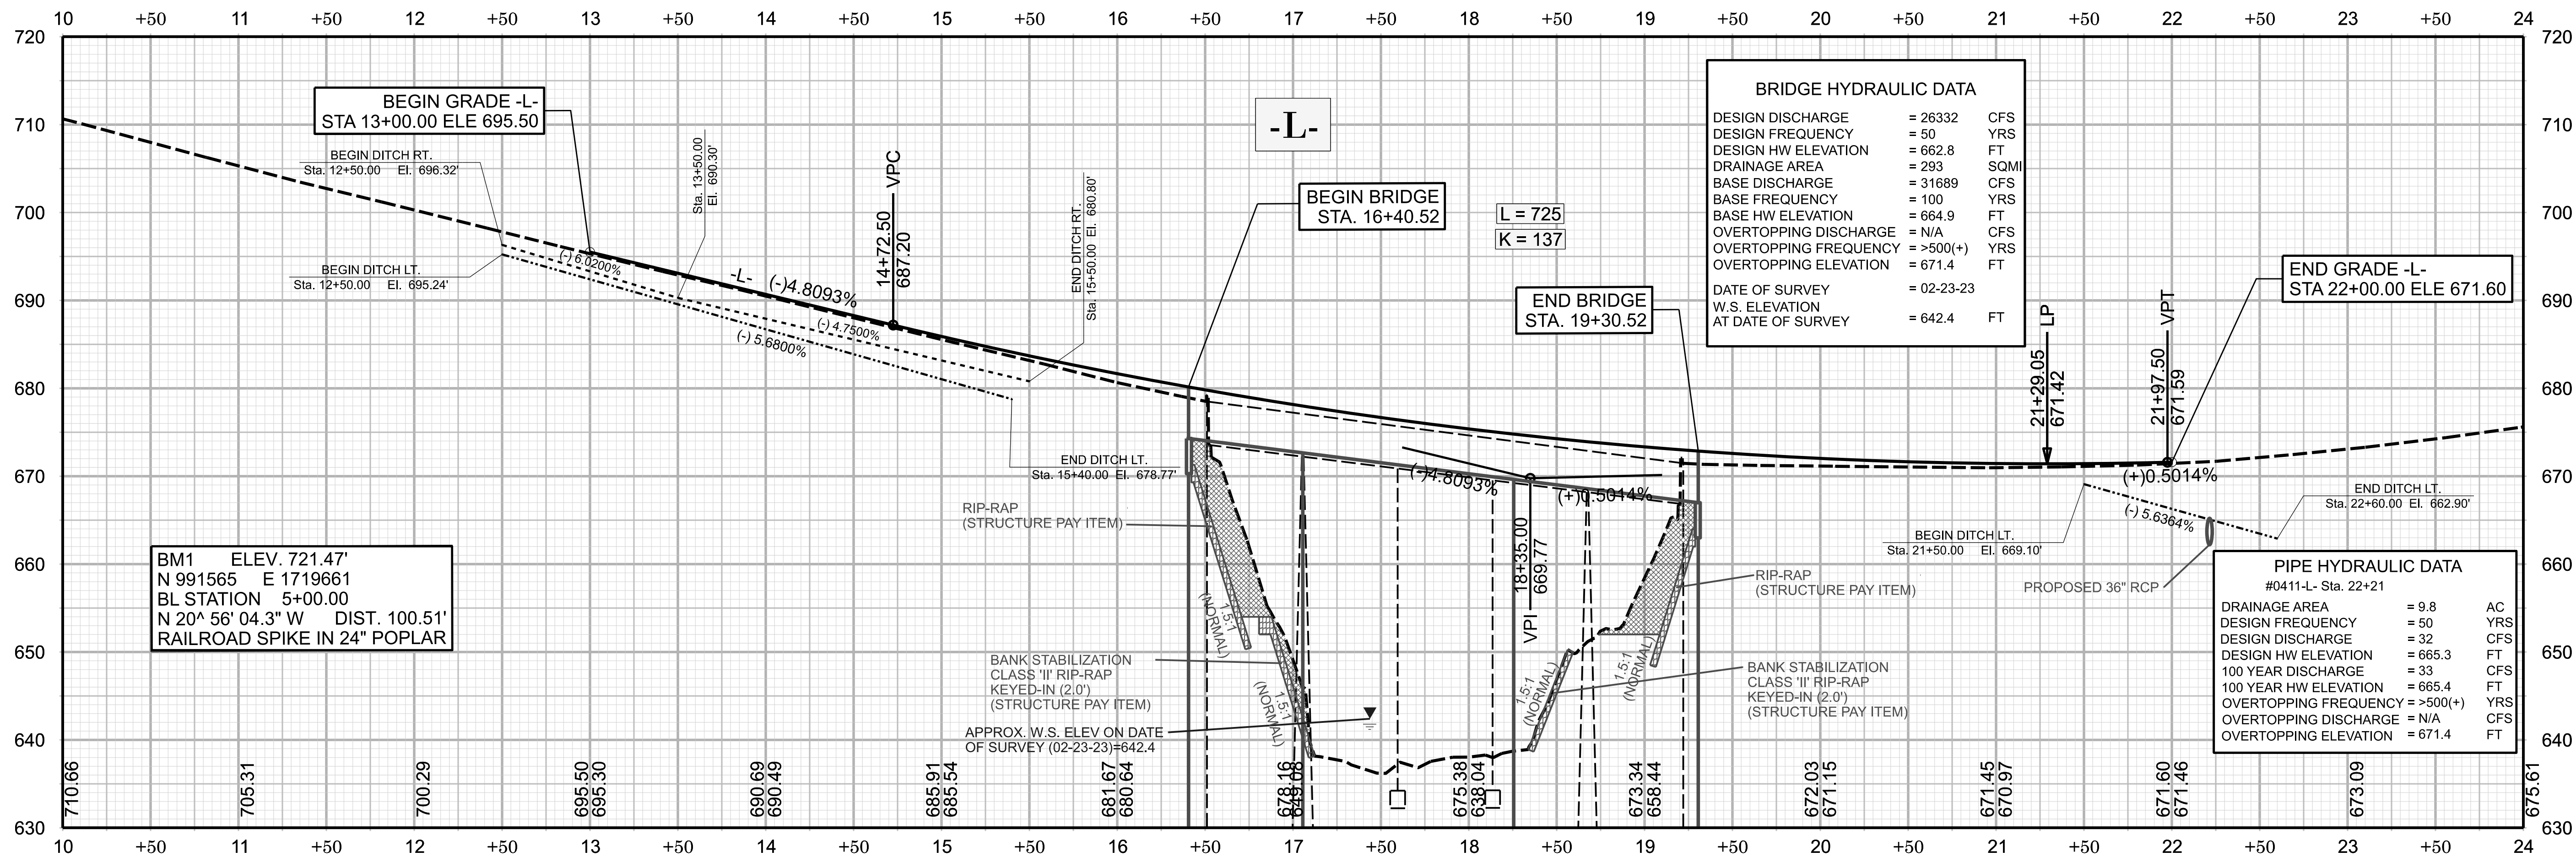

FOR -L-, -DWY1-, -DWY2- PLANS, SEE SHEET NO. 4

BR-0093
05

NORTH CAROLINA
DEPARTMENT OF TRANSPORTATION
ROCKINGHAM COUNTY

ROADWAY DESIGN UNIT
ROADWAY DESIGN ENGINEER

PROFESSIONAL SEAL
042662
C. N. NORTON
HYDRAULICS ENGINEER

DocuSign
Han Nguyen 04/03/2024

HYDRAULICS ENGINEER

PROFESSIONAL SEAL
044158
BENJAMIN J. HARRIS
HYDRAULICS ENGINEER

DocuSign
Benjamin J Harris 04/03/2024

HYDRAULICS PREPARED BY
TGS

DOCUMENT NOT CONSIDERED FINAL UNLESS ALL SIGNATURES COMPLETED

REVISIONS