

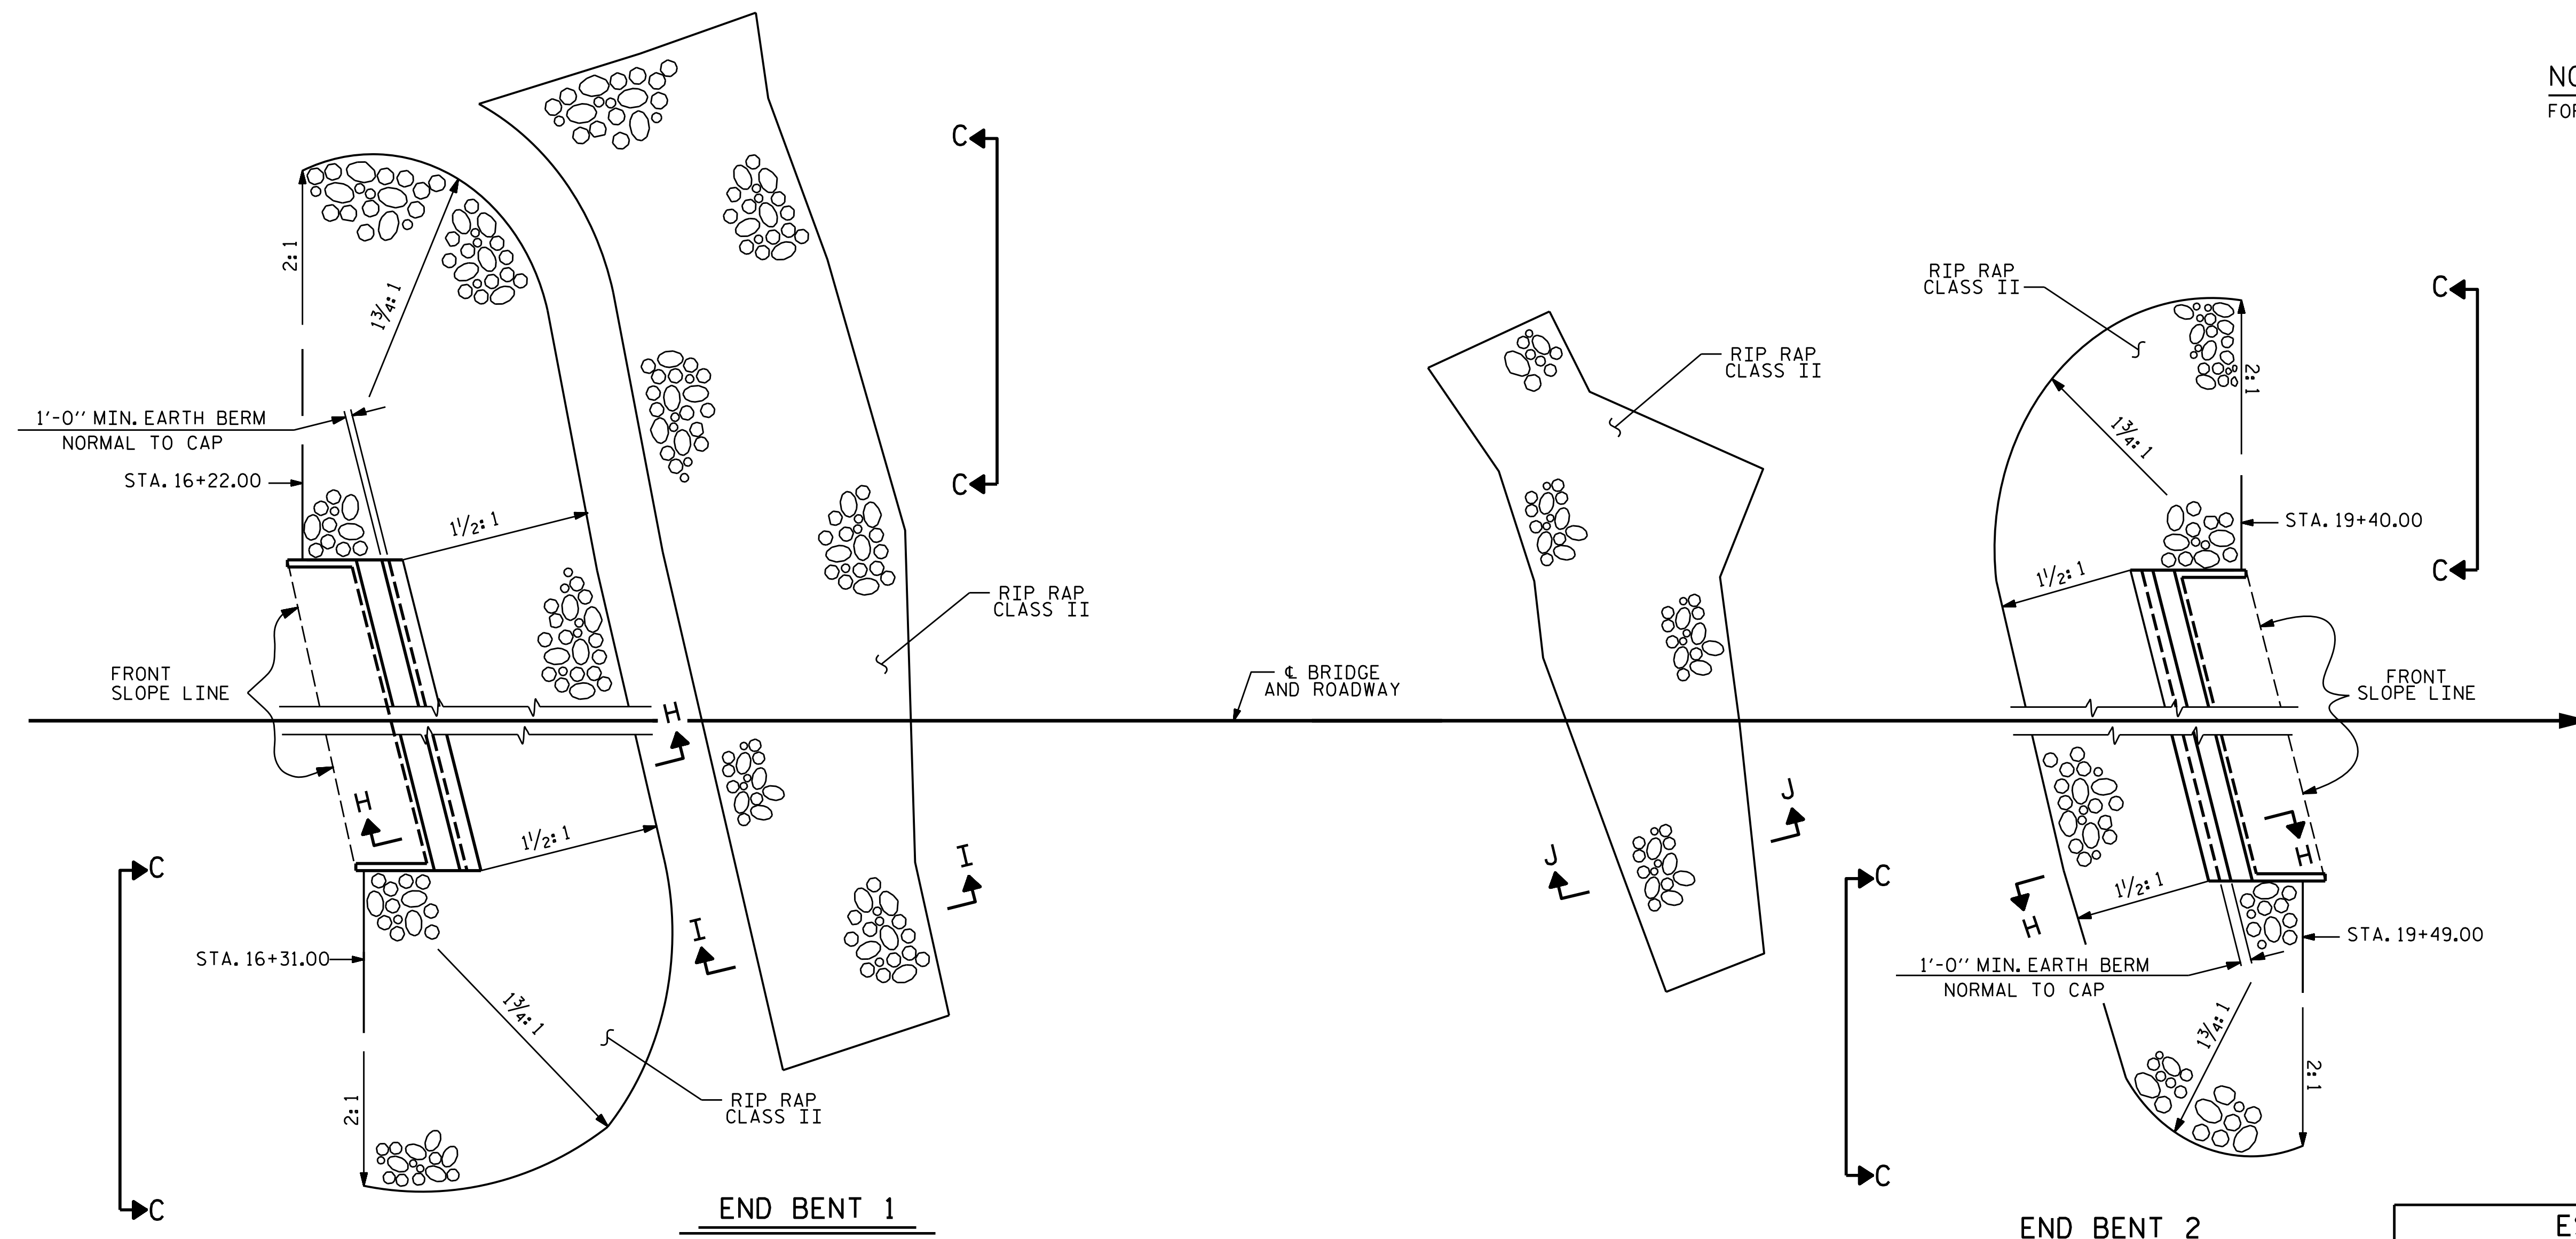



NOTES :
FOR BERM WIDTH DIMENSIONS, SEE GENERAL DRAWING.

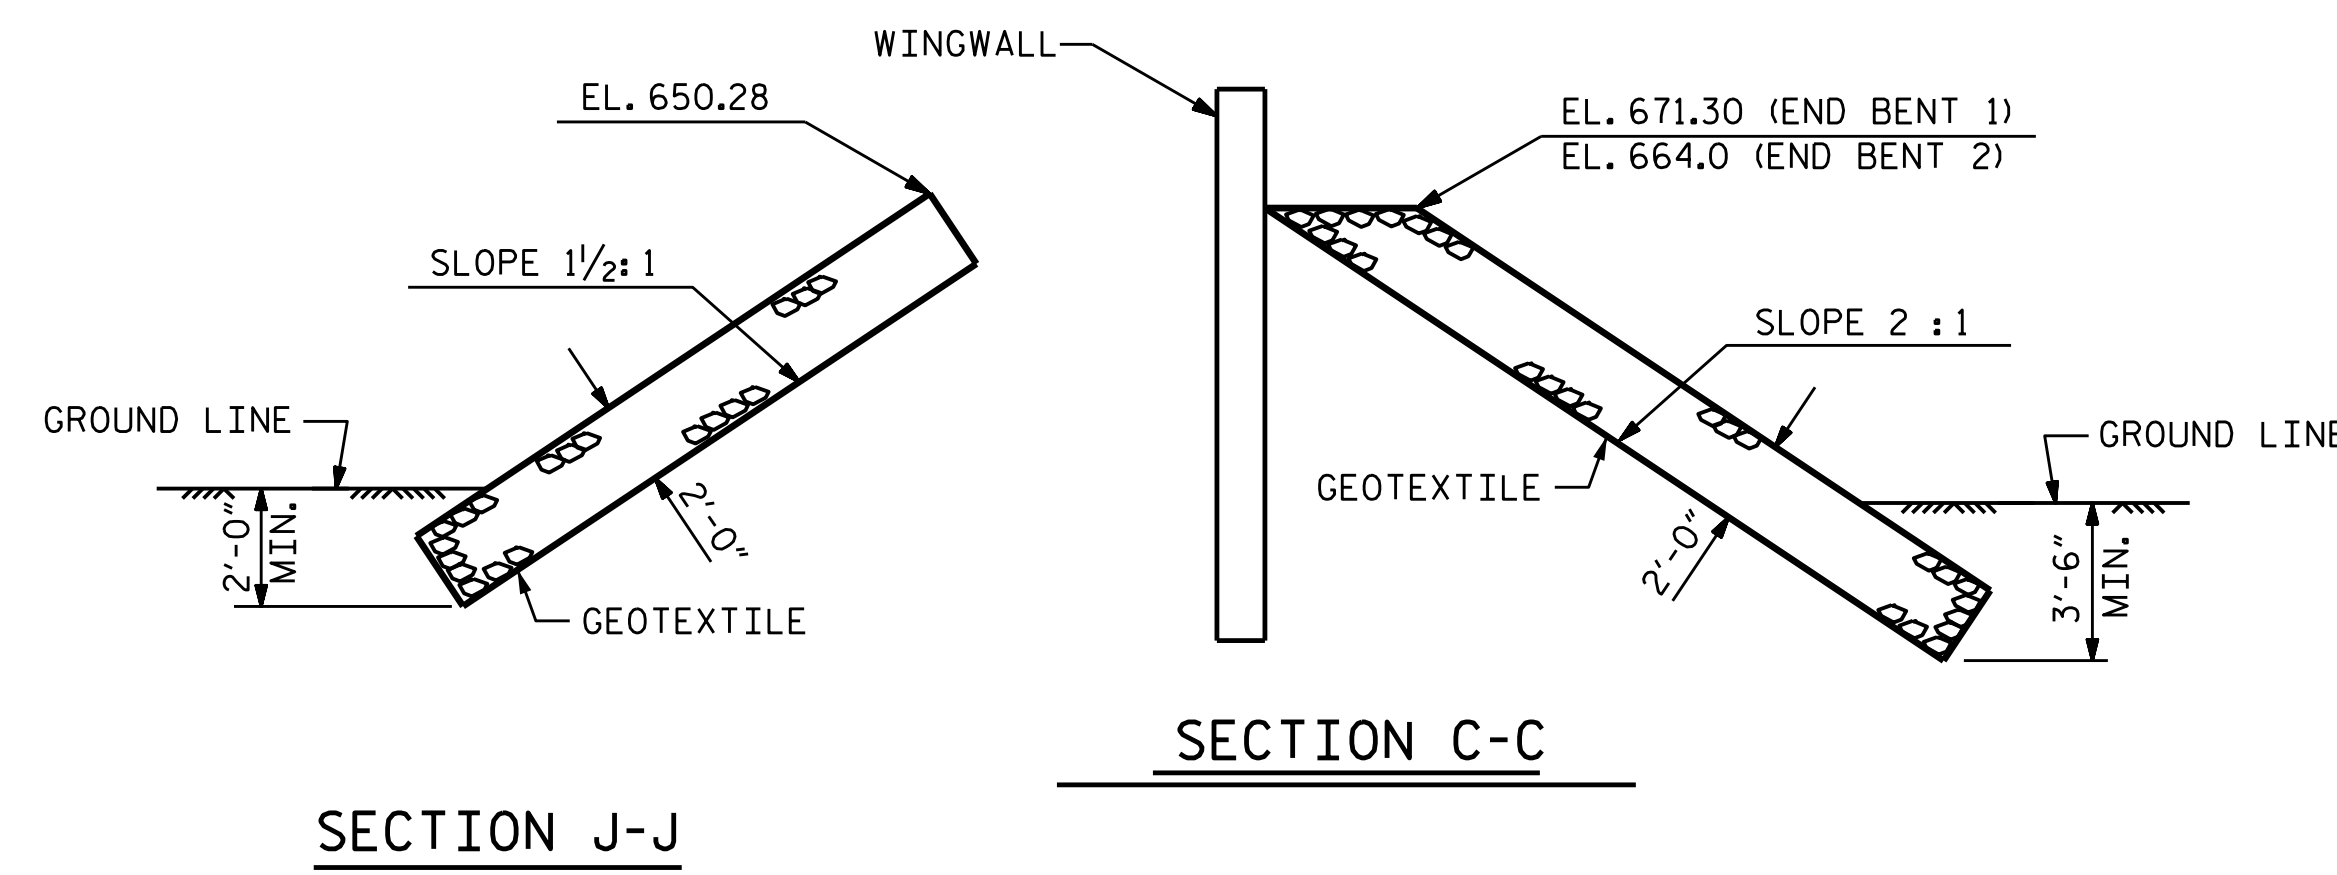

ESTIMATED QUANTITIES		
BRIDGE @ STA. 17+85.52 -L-	RIP RAP CLASS II (2'-0" THICK)	GEOTEXTILE FOR DRAINAGE
	TONS	SQUARE YARDS
END BENT 1	1560	1735
END BENT 2	940	1045

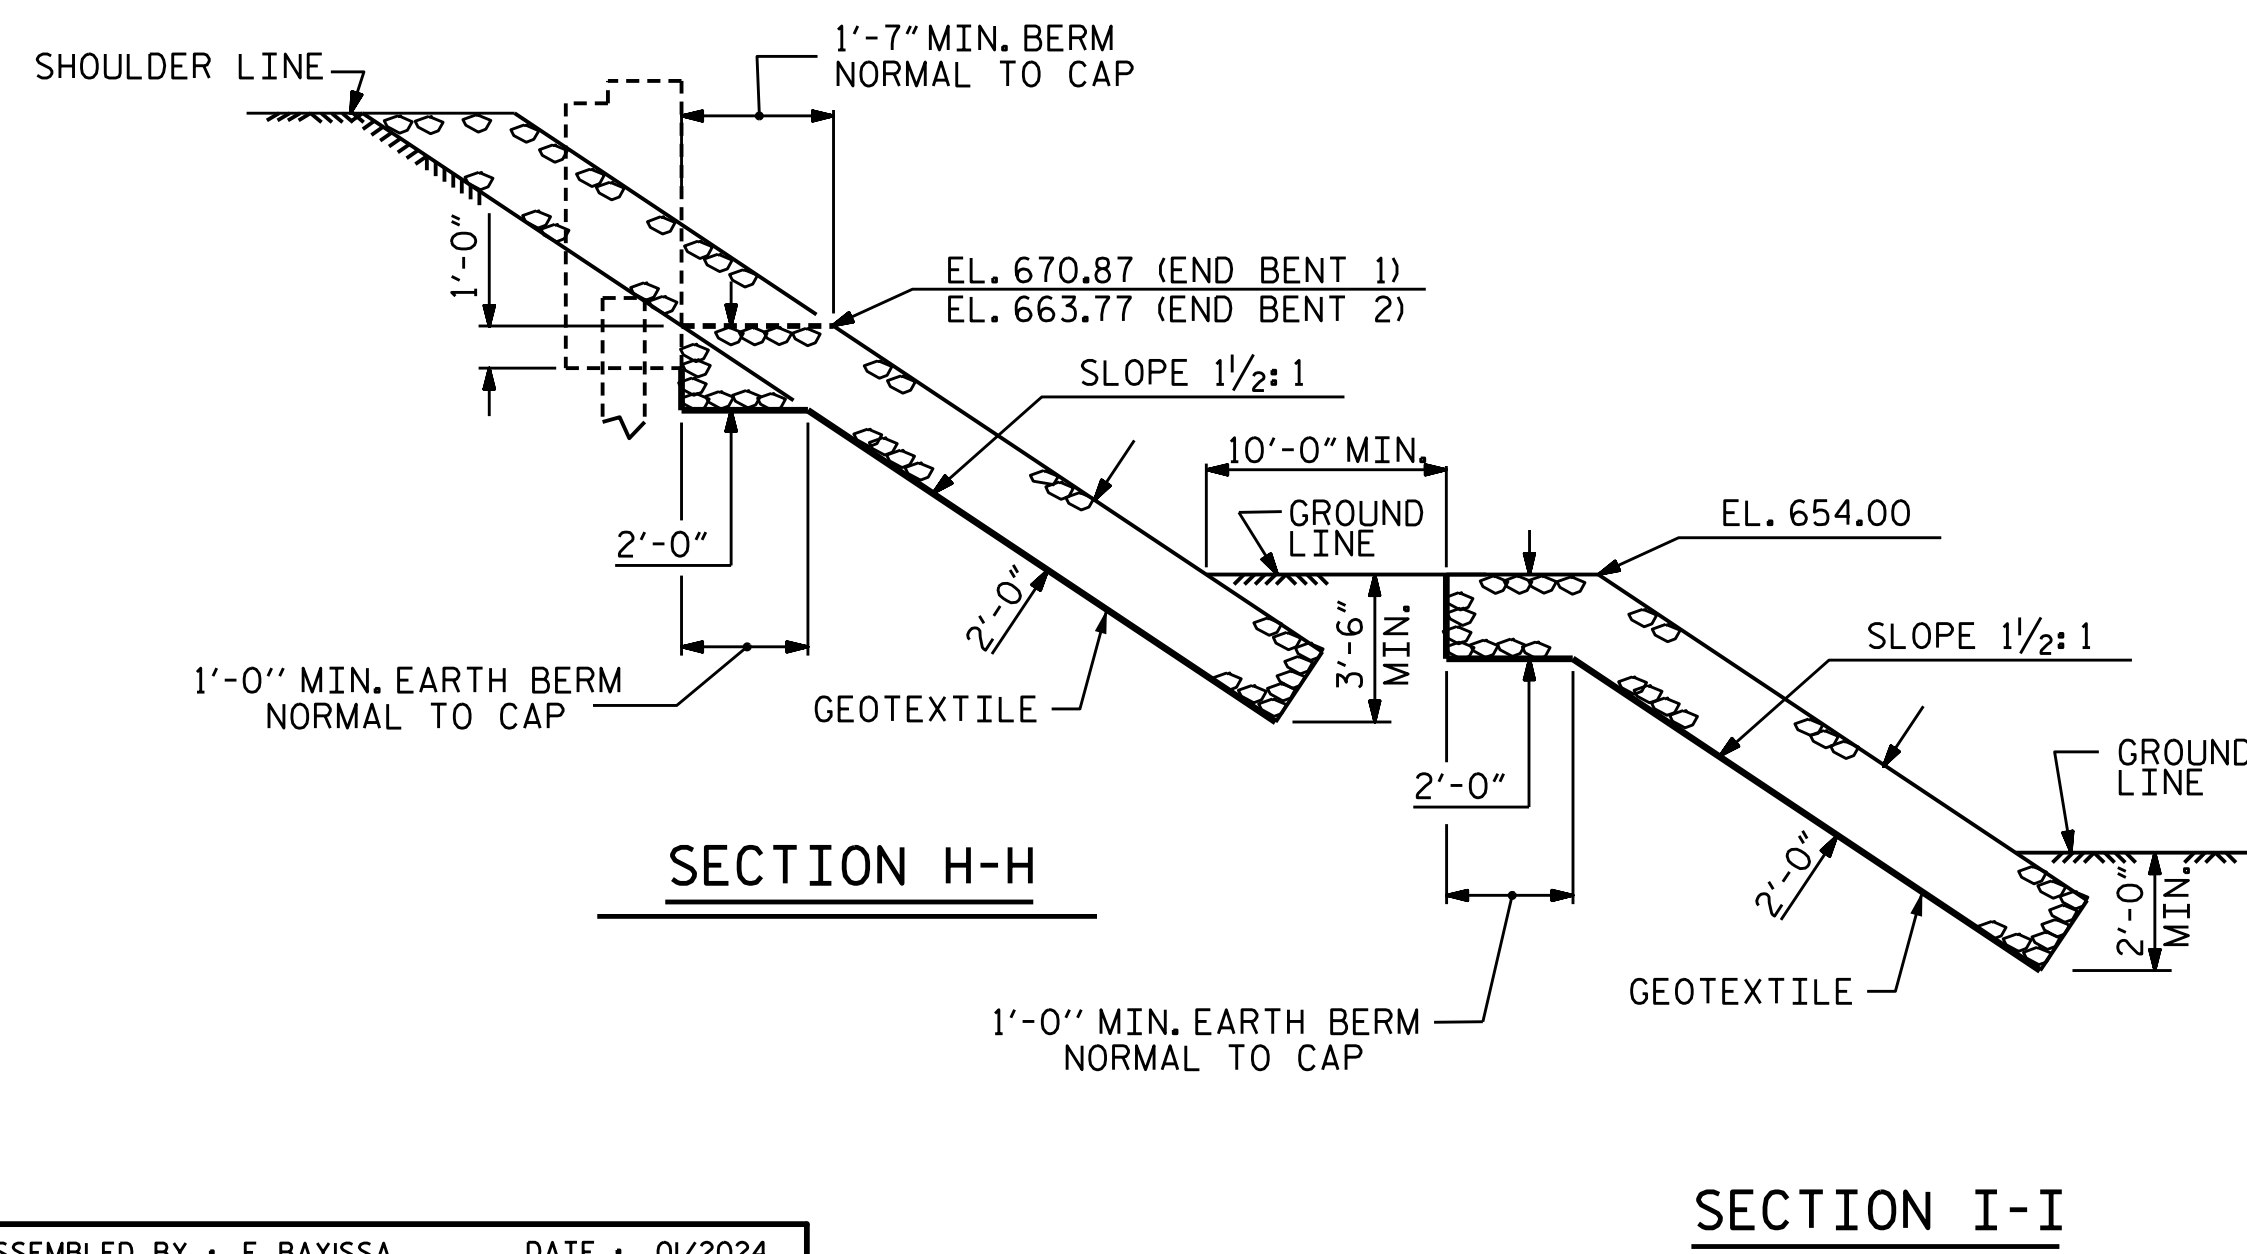

PROJECT NO. BR-0093
ROCKINGHAM COUNTY
STATION: 17+85.52 -L-

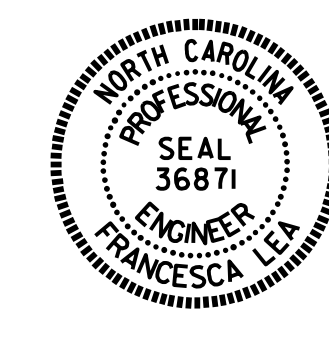

STATE OF NORTH CAROLINA
DEPARTMENT OF TRANSPORTATION
RALEIGH
STANDARD
RIP RAP DETAILS

ASSEMBLED BY : E. BAYISSA DATE : 01/2024
CHECKED BY : ZIA MALIK DATE : 02/2024
DRAWN BY : REK 1/84
CHECKED BY : RDU 1/84

REV. 10/1/11 MAA/GM
REV. 12/21/11 MAA/GM
REV. 12/17 MAA/THC

DOCUMENT NOT CONSIDERED
FINAL UNLESS ALL
SIGNATURES COMPLETED

REVISIONS					
NO.	BY:	DATE:	NO.	BY:	DATE:
1			3		
2			4		

SHEET NO.
S-35
TOTAL SHEETS
36