

5/14/99



REVISIONS

1/24/2024

Kimley » Horn

421 FAYETTEVILLE STREET, SUITE 600
RALEIGH, N.C. 27601

PROJECT REFERENCE NO. <i>P-5720</i>	SHEET NO. <i>2A-7</i>
ROADWAY DESIGN ENGINEER	PAVEMENT DESIGN ENGINEER
DOCUMENT NOT CONSIDERED FINAL UNLESS ALL SIGNATURES COMPLETED	

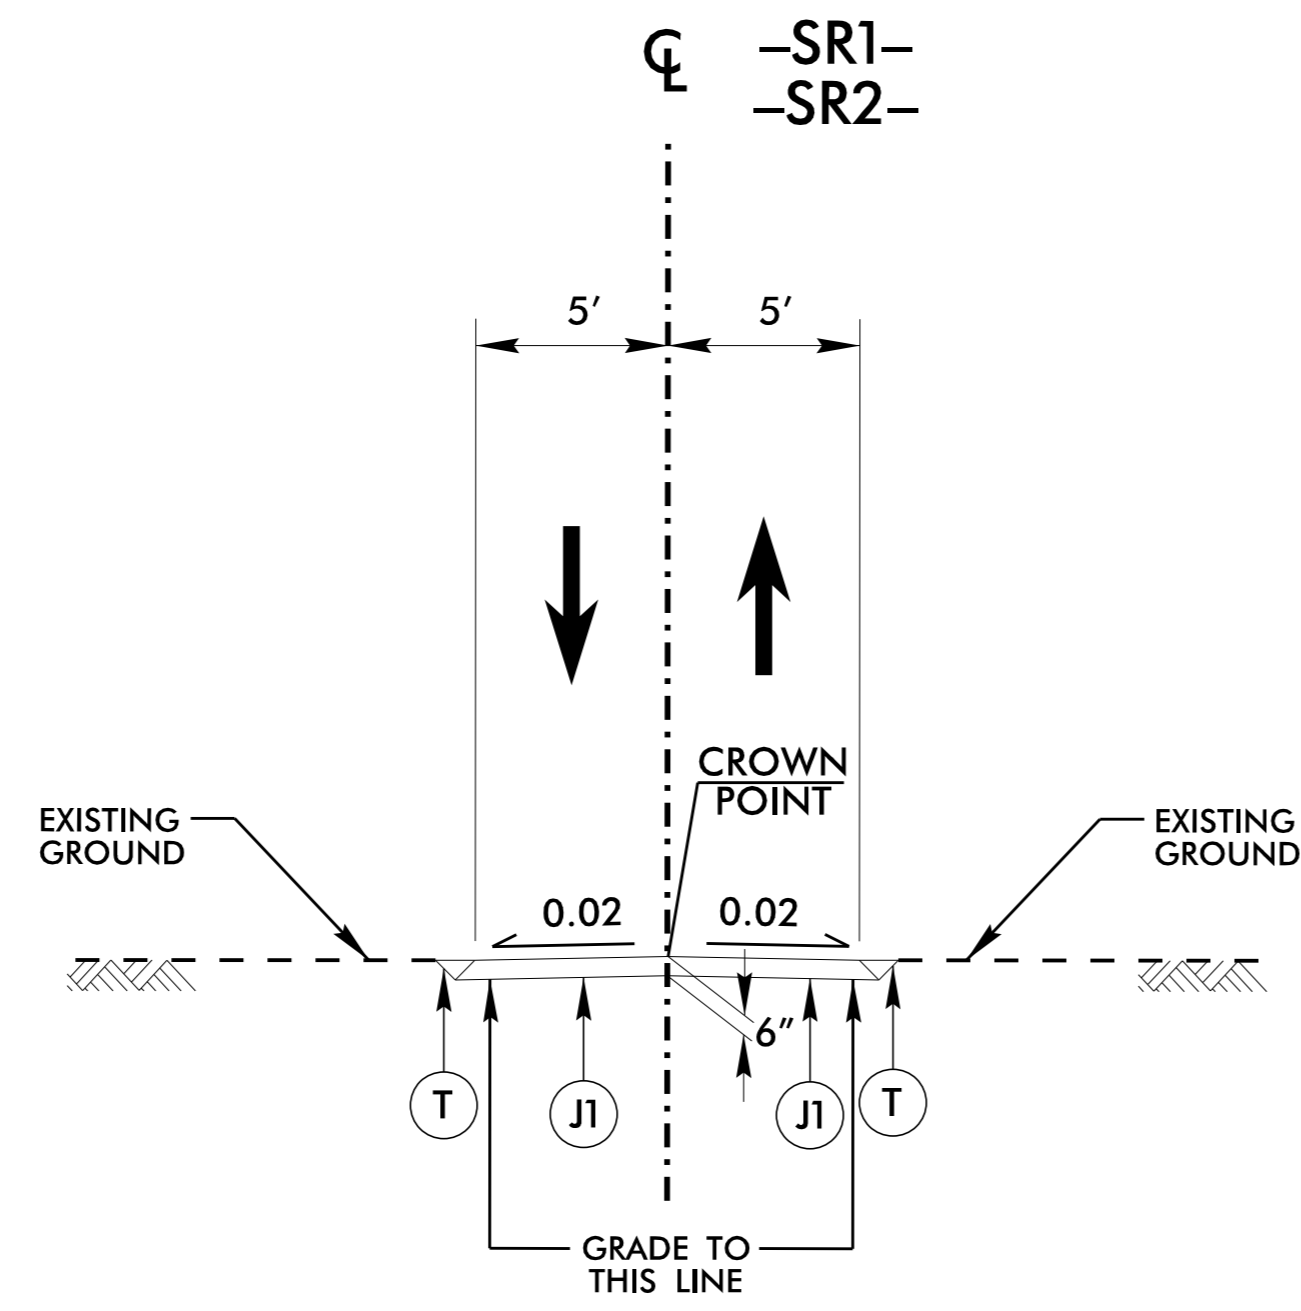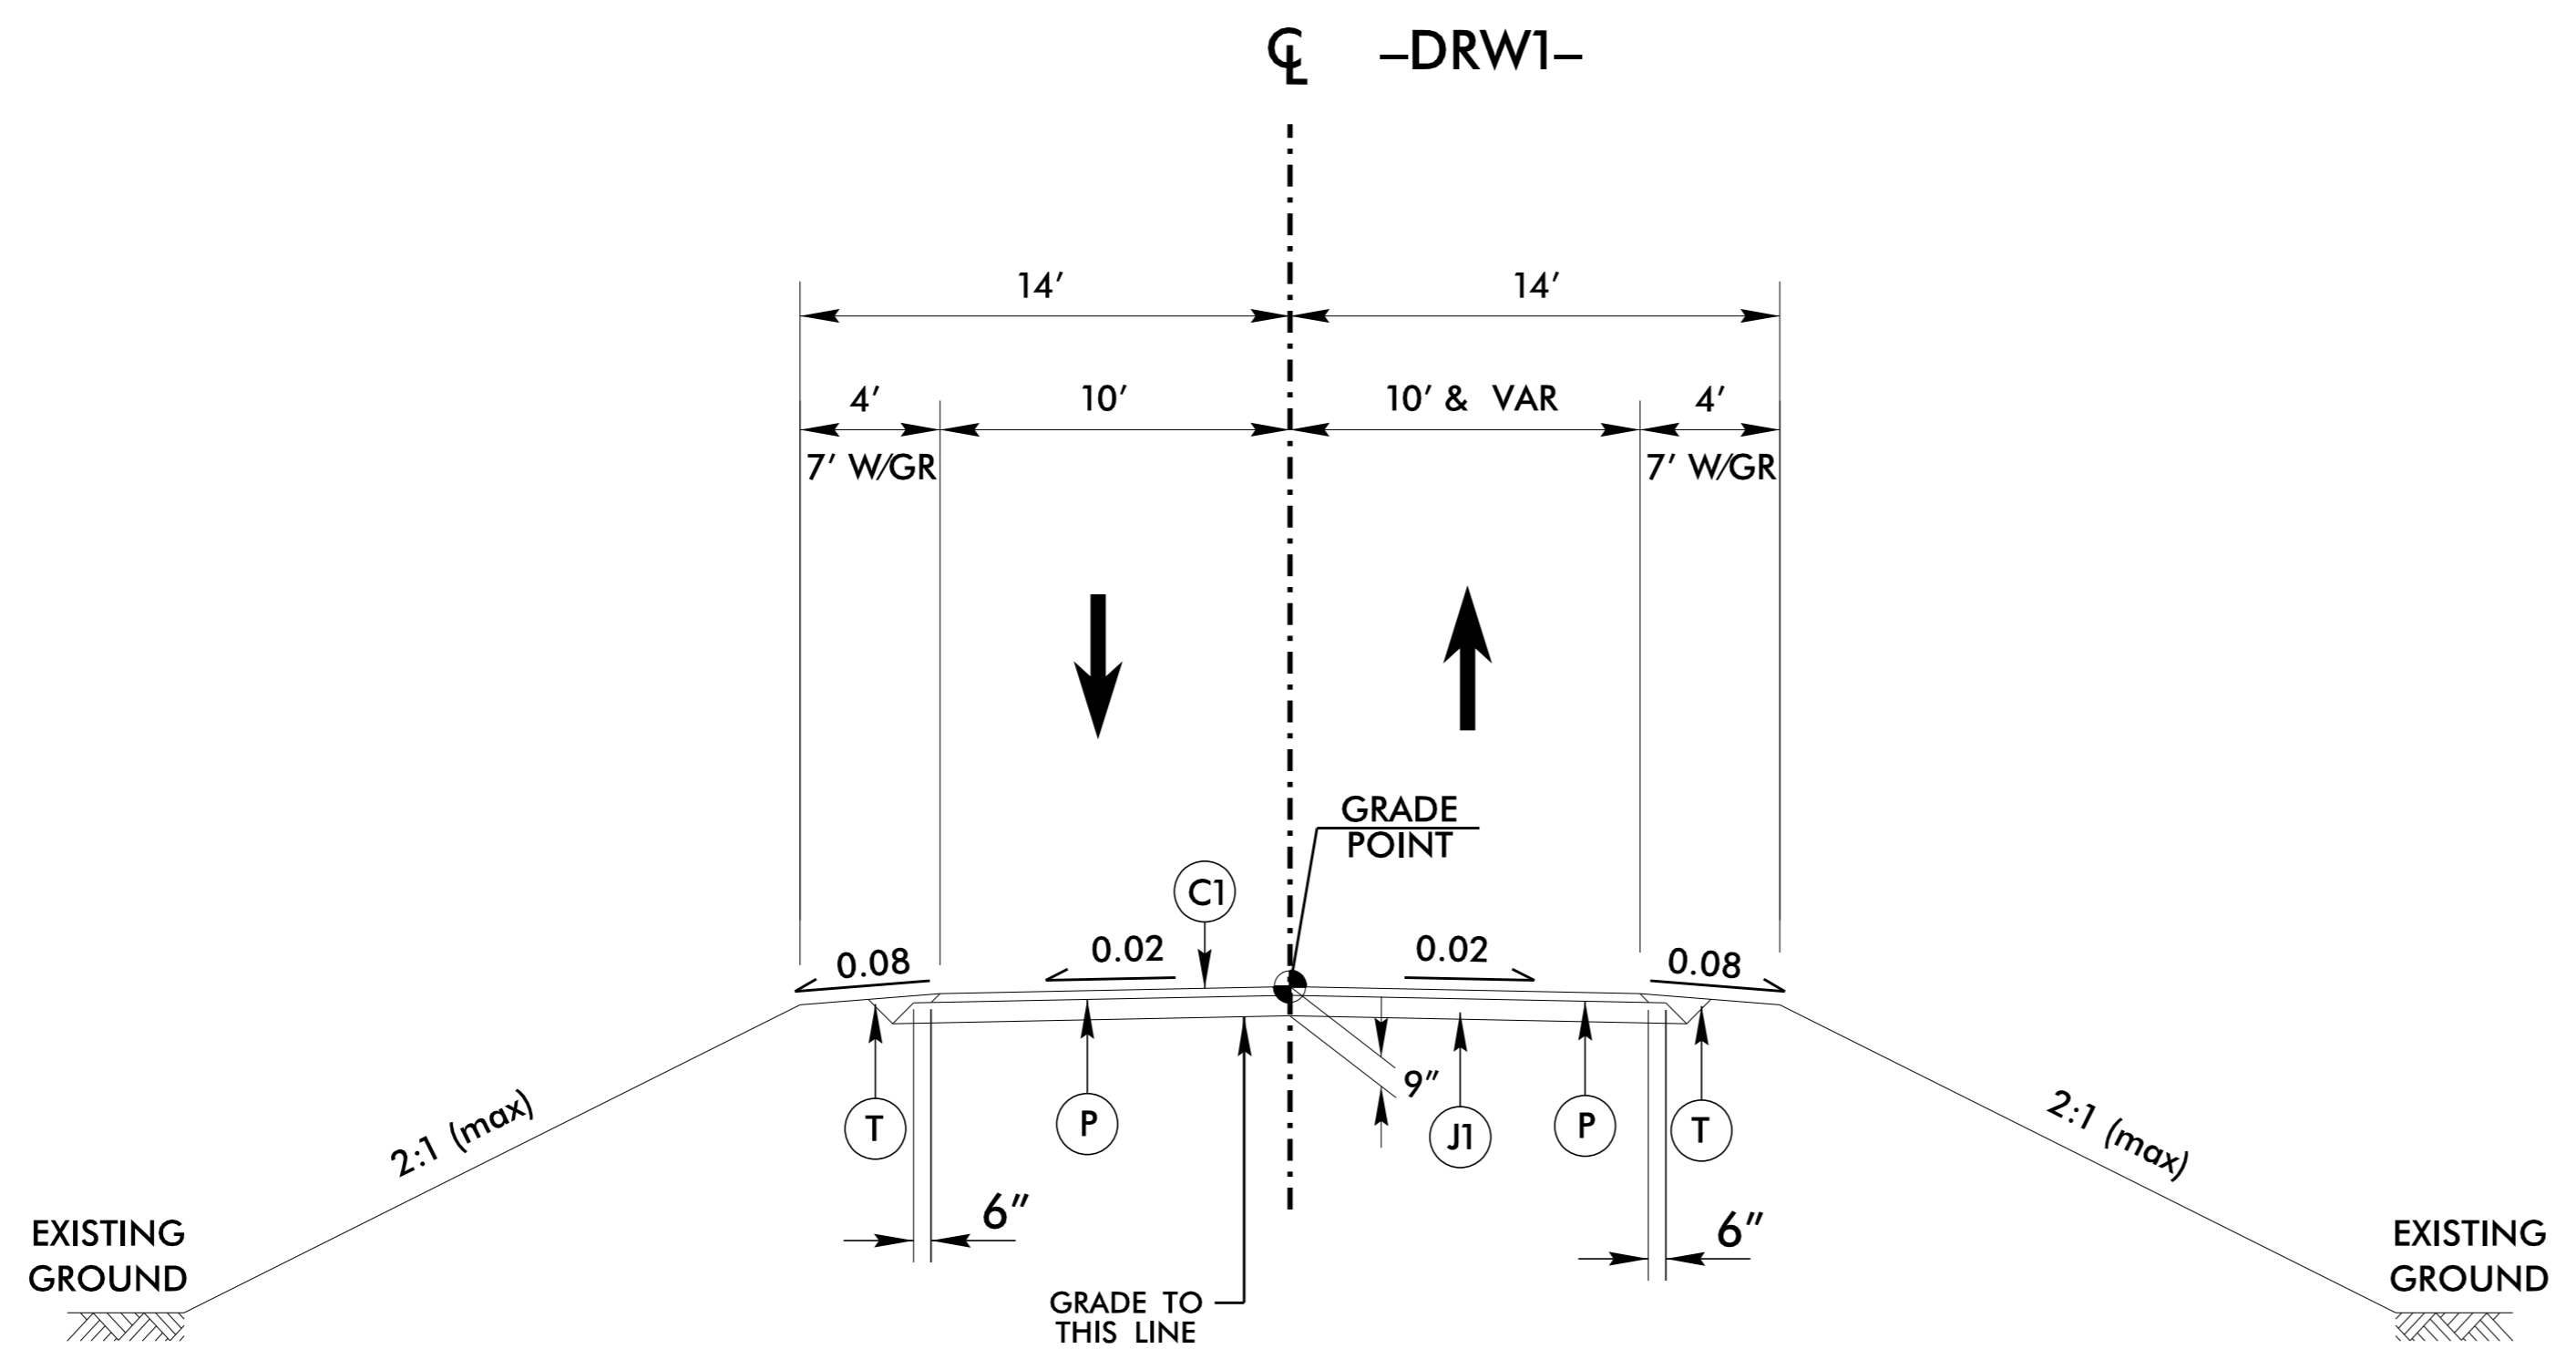

PAVEMENT SCHEDULE	
<i>C1</i>	3" TYPE S9.5B
<i>C2</i>	VAR. DEPTH S9.5B
<i>D1</i>	4" TYPE I19.0C
<i>D2</i>	VAR. DEPTH I19.0C
<i>E1</i>	4" TYPE B25.0C
<i>E2</i>	VAR. DEPTH B25.0C
<i>J1</i>	6" AGGREGATE BASE COURSE
<i>L1</i>	CLASS IV SUBGRADE STABILIZATION
<i>N1</i>	GEOTEXTILE FOR SUBGRADE STABILIZATION
<i>P</i>	PRIME COAT
<i>R1</i>	1'-6" CONCRETE CURB AND GUTTER
<i>R2</i>	2'-6" CONCRETE CURB AND GUTTER
<i>S</i>	4" CONCRETE SIDEWALK
<i>T</i>	EARTH MATERIAL
<i>U</i>	EXISTING PAVEMENT
<i>V1</i>	3" MILLING
<i>V2</i>	INCIDENTAL MILLING
<i>W</i>	WEDGING

NOTE: PAVEMENT SLOPES ARE 1% UNLESS SHOWN OTHERWISE