



5/14/99

421 FAYETTEVILLE STREET, SUITE 600  
RALEIGH, N.C. 27601


RIGHT-OF-WAY REV.  
CONST. REV.

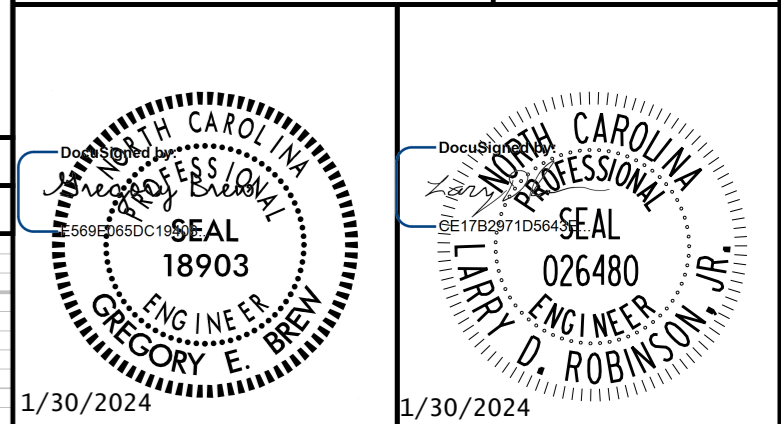


**DOCUMENT NOT CONSIDERED FINAL  
UNLESS ALL SIGNATURES COMPLETED**

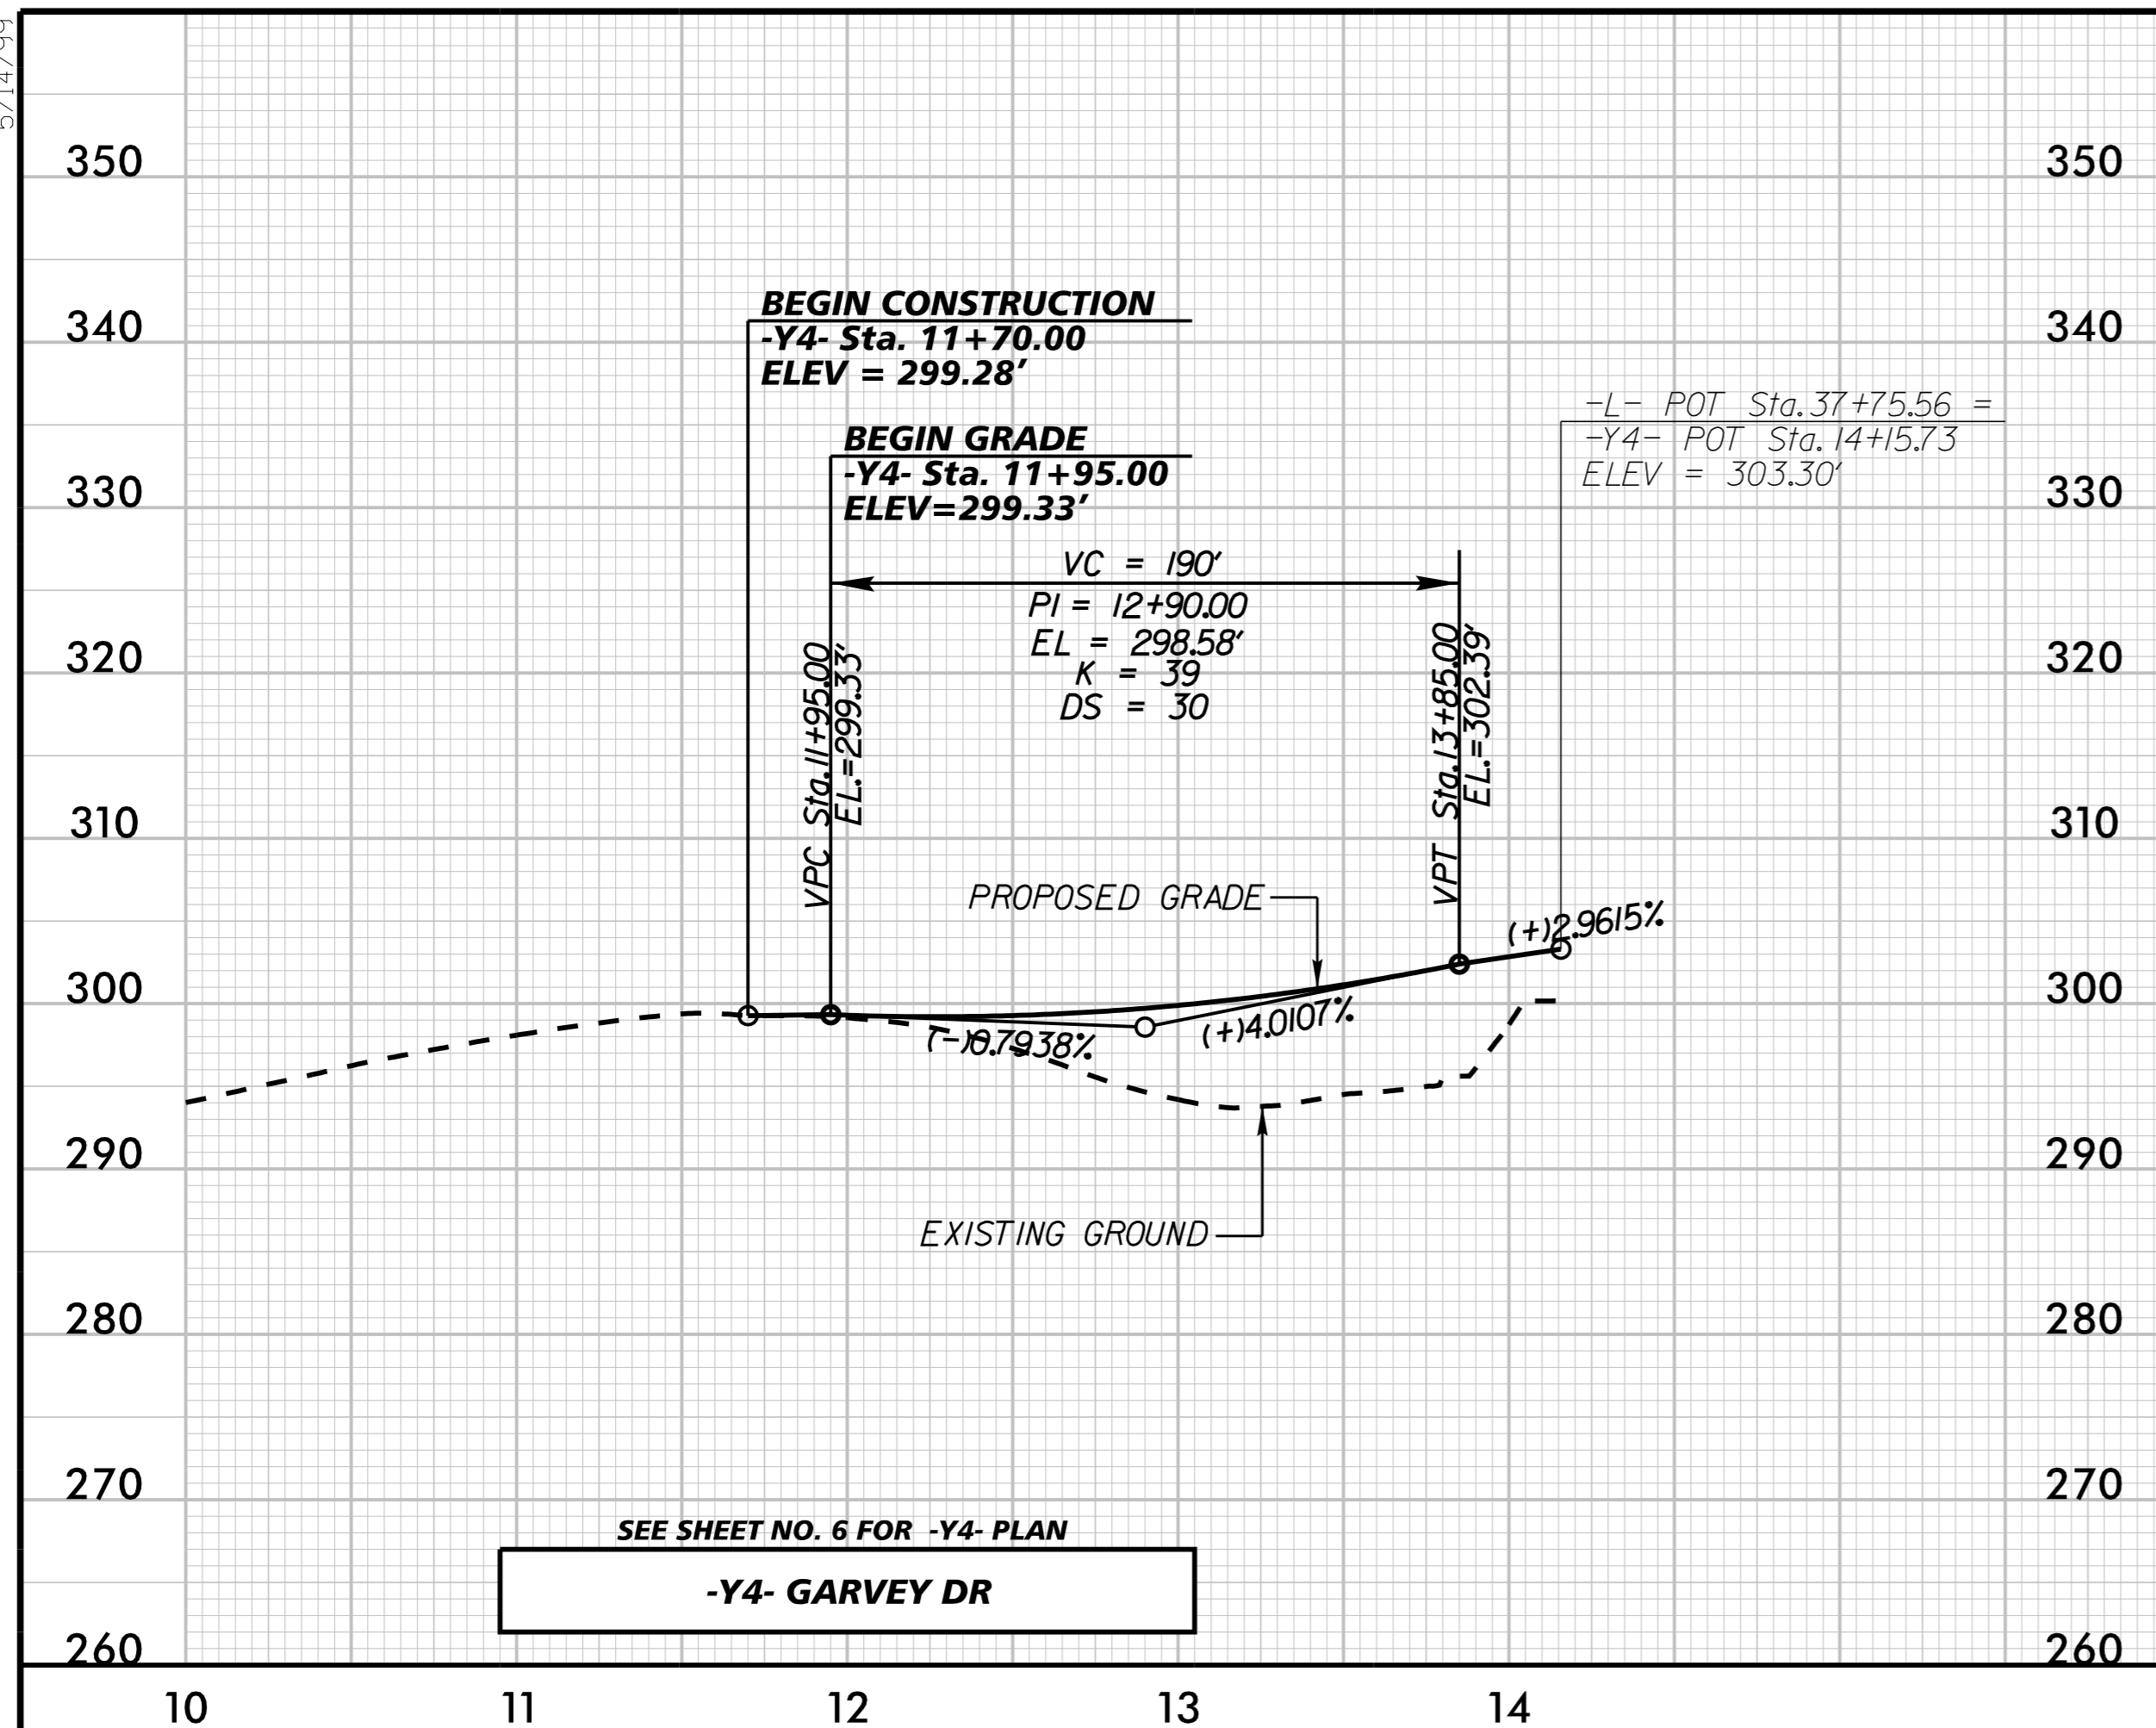


SEE SHEET NO. 6 FOR -Y4- PLAN  
**-Y4- GARVEY DR**

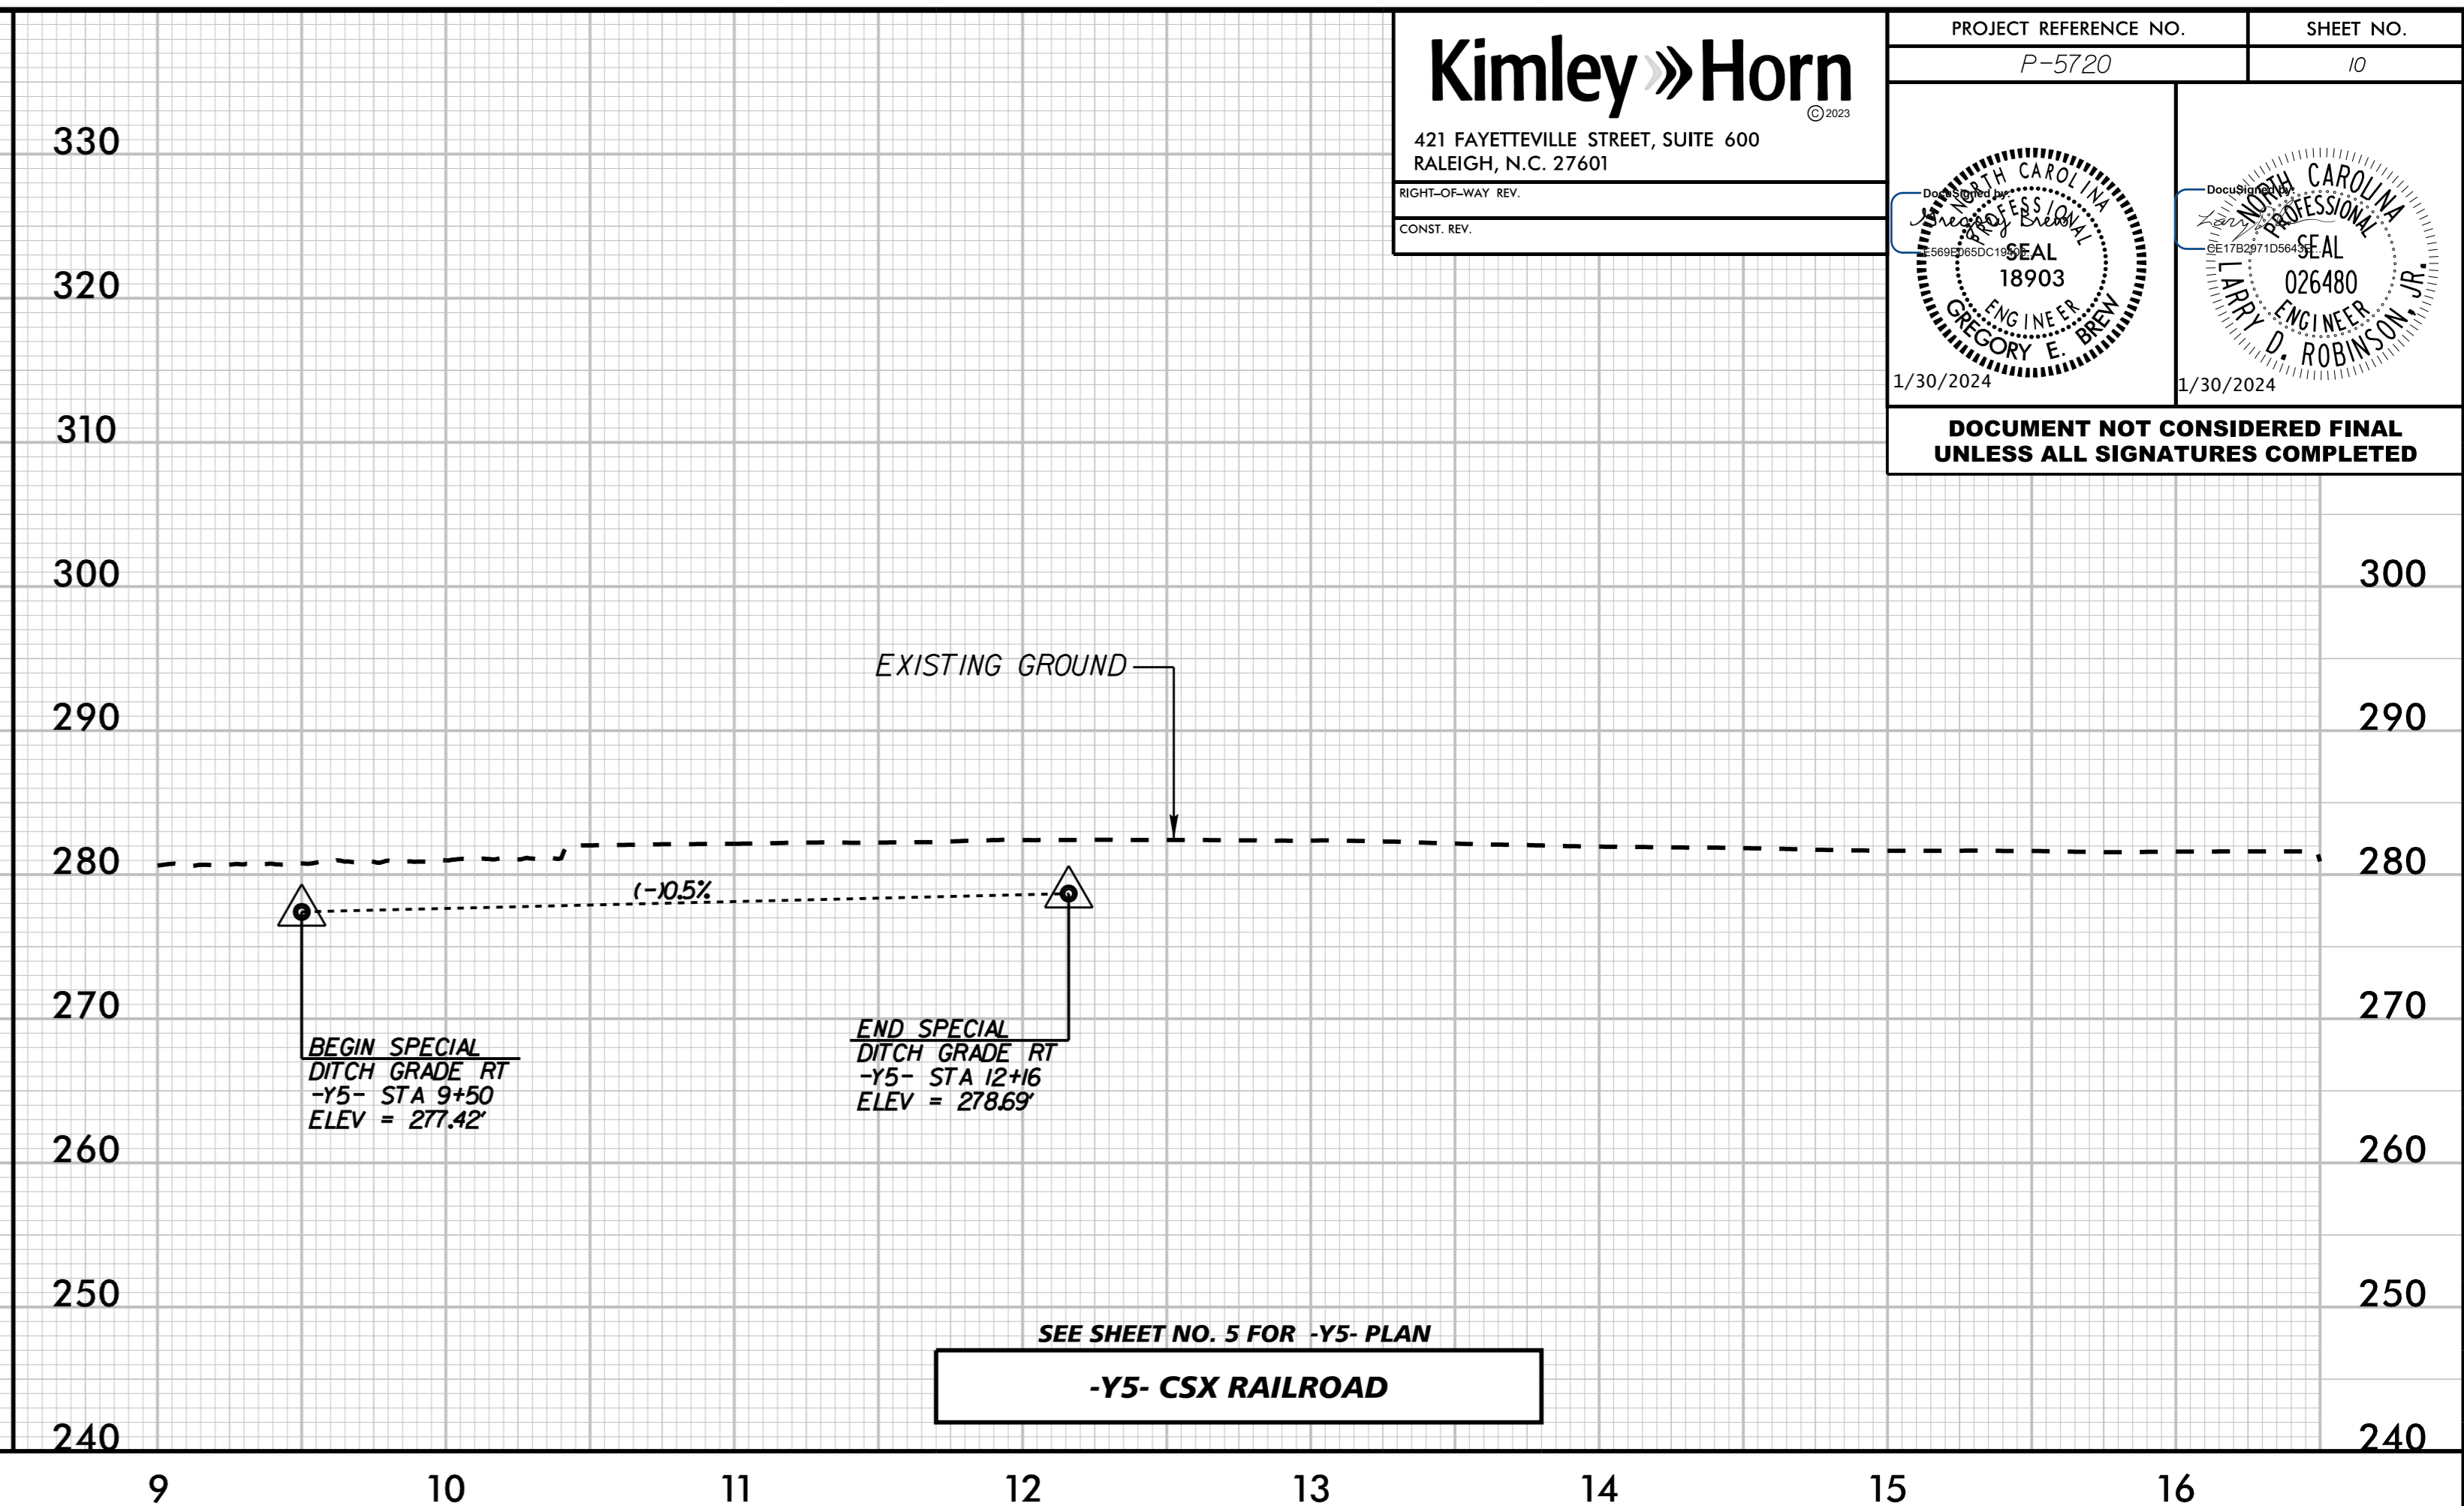

SEE SHEET NO. 5 FOR -Y5- PLAN  
**-Y5- CSX RAILROAD**

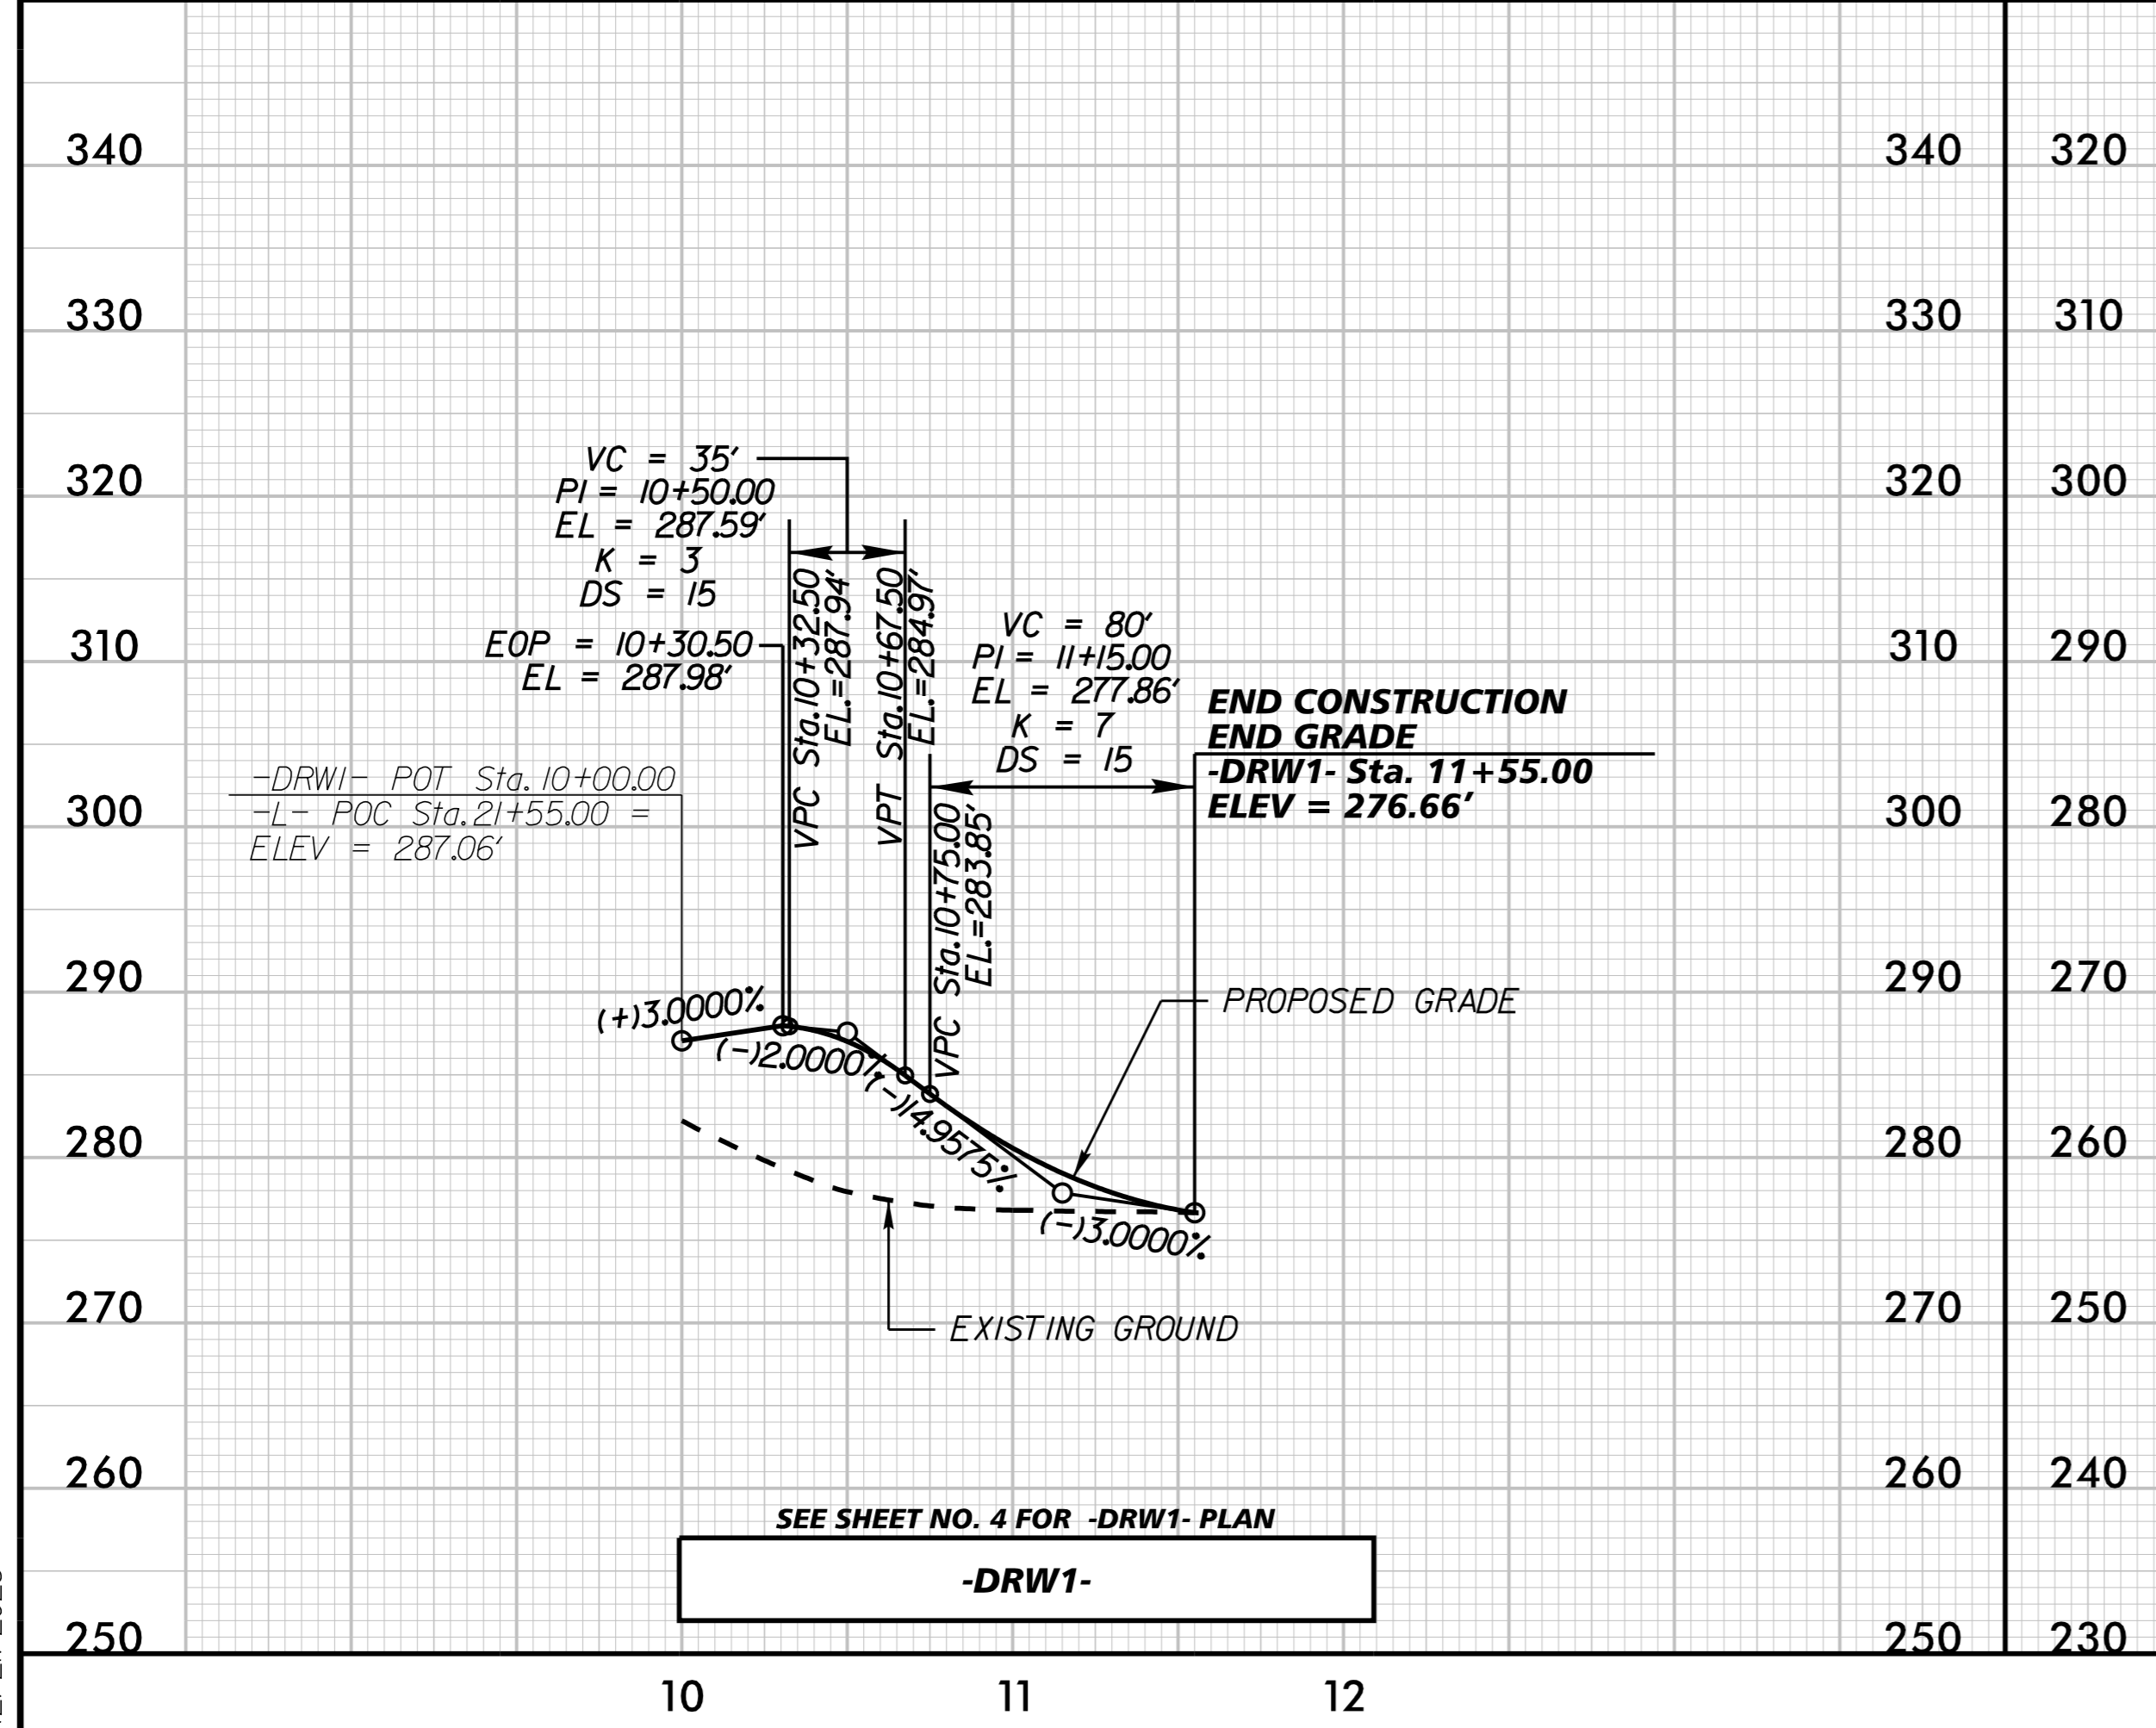

SEE SHEET NO. 4 FOR -DRW1- PLAN  
**-DRW1-**

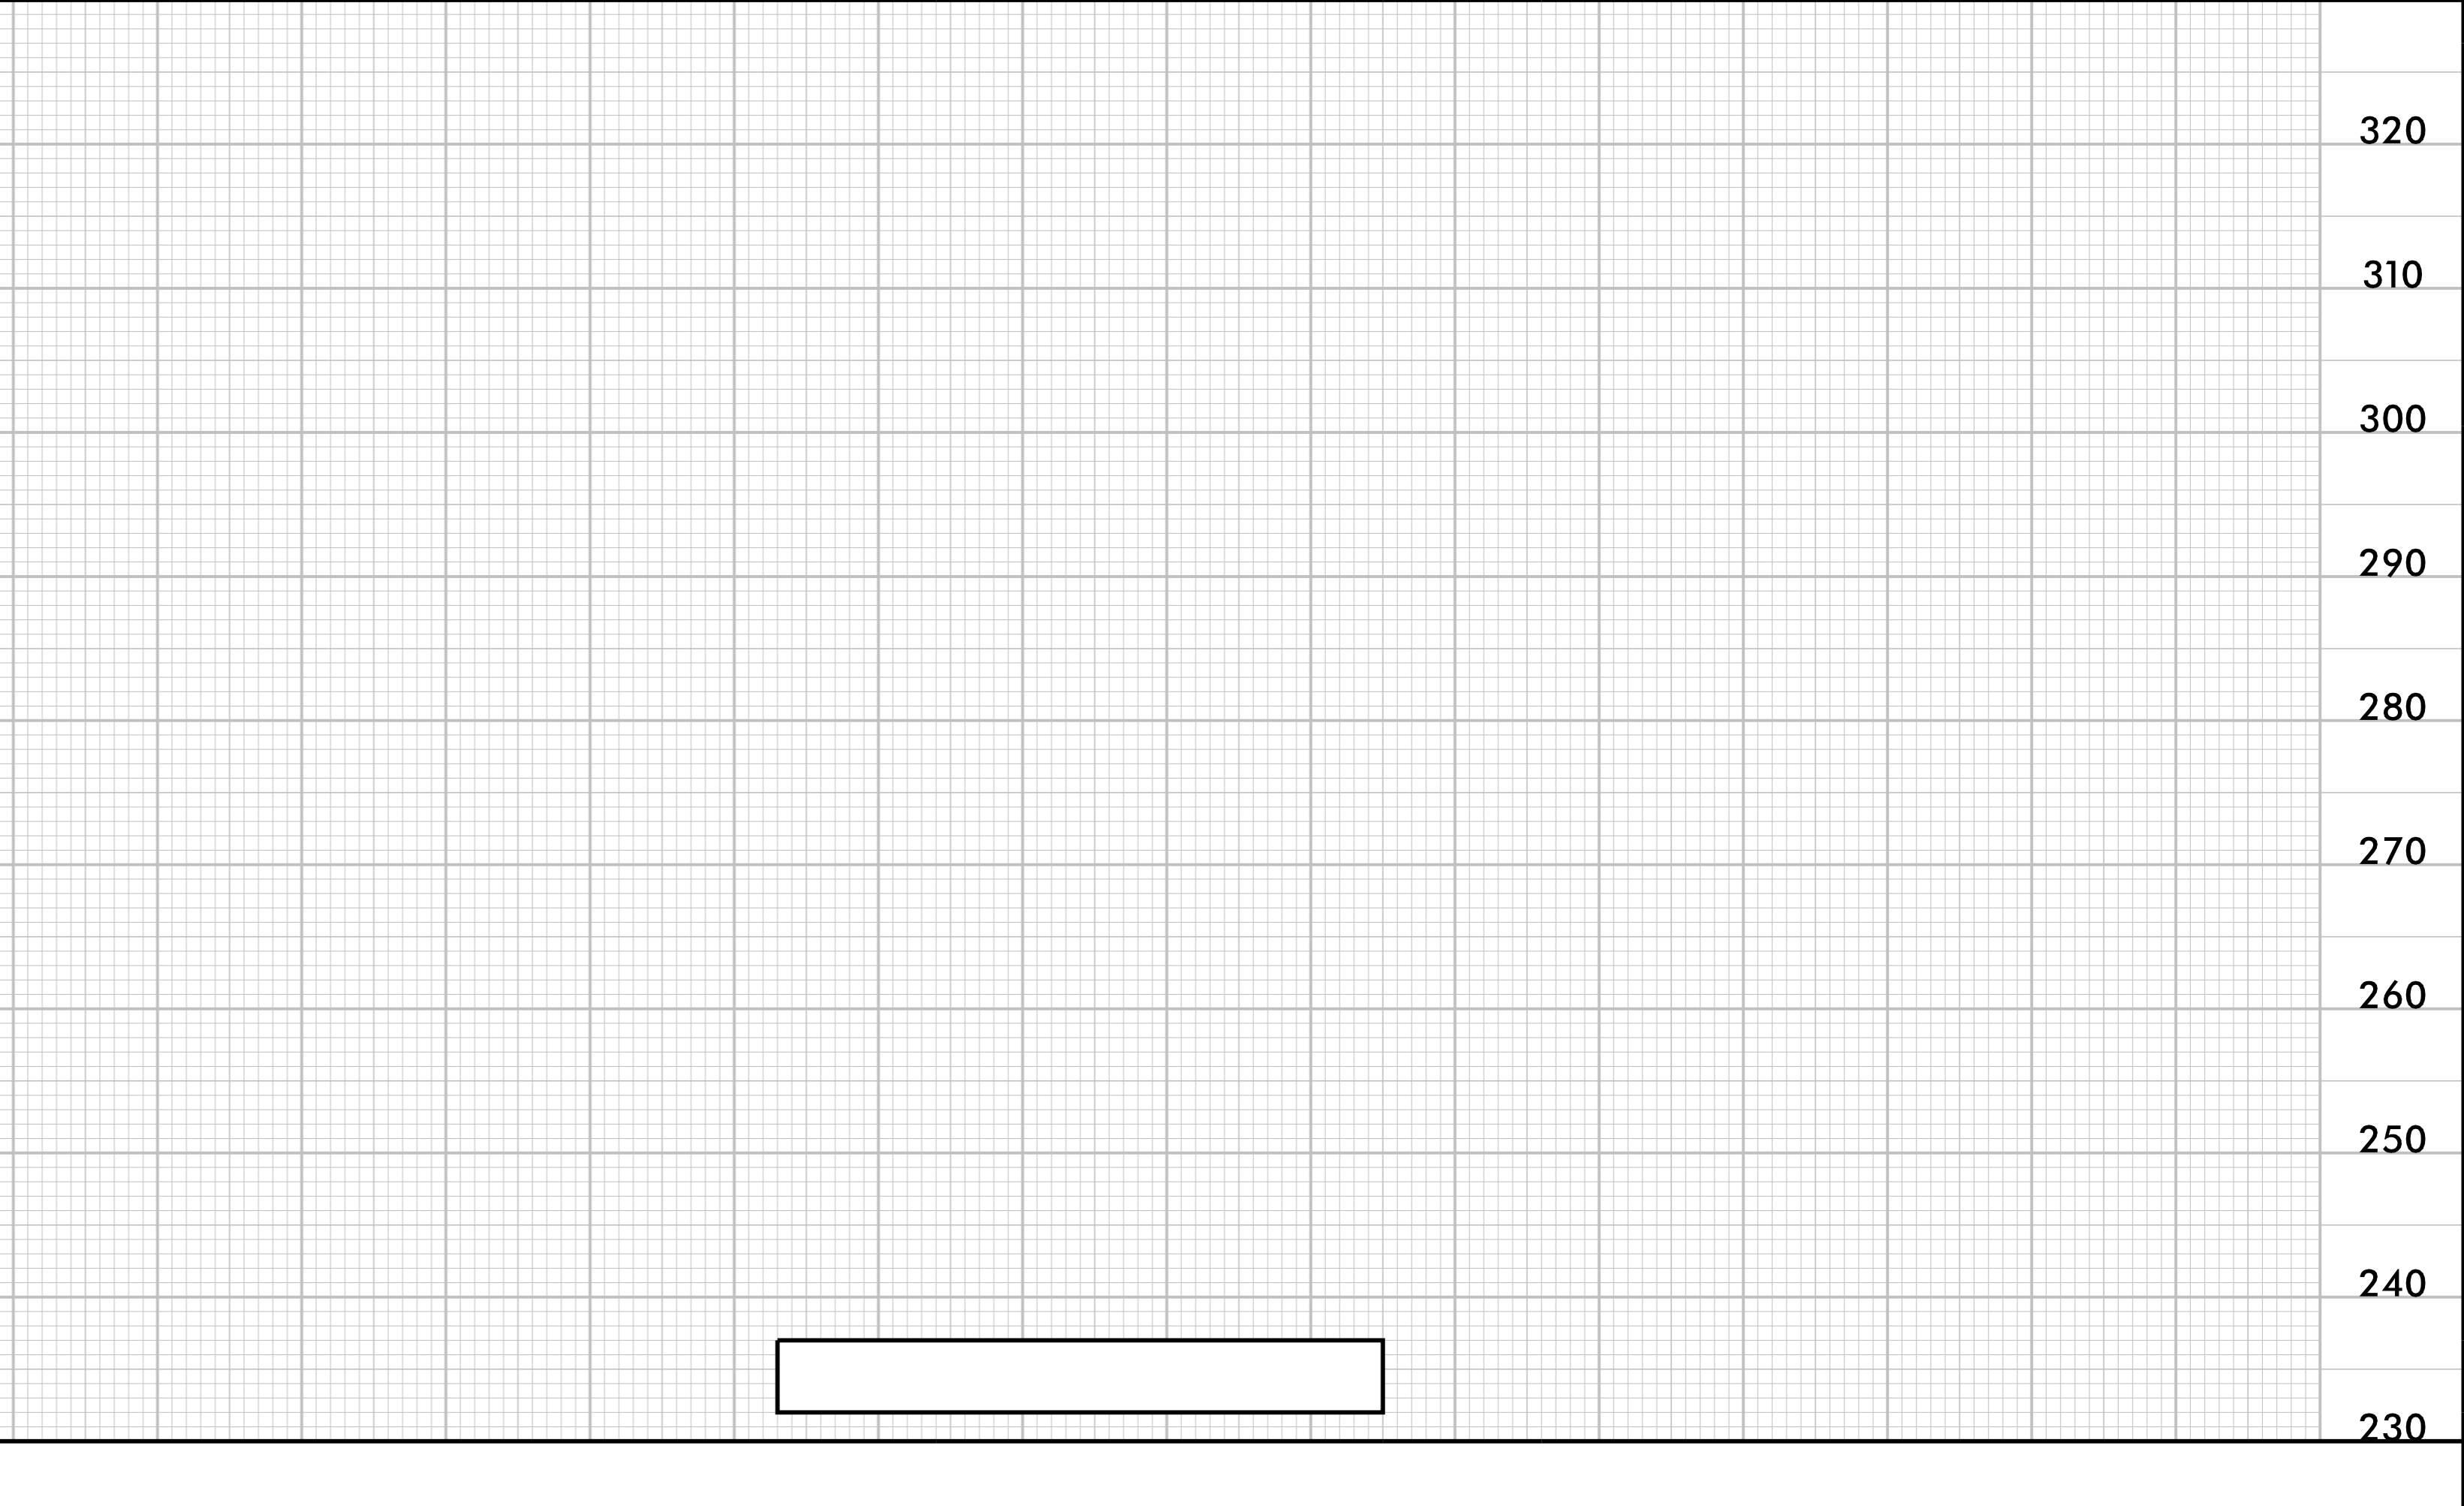

SEE SHEET NO. 3 FOR -DRW2- PLAN

RI/W Rev. Removed -DRW2- GEB 8/2/18

12/21/2023