


MATCH LINE -L- STA. 22+00 +/- SEE PMP-2


MATCH LINE -L- STA. 35+00 +/- SEE PMP-4

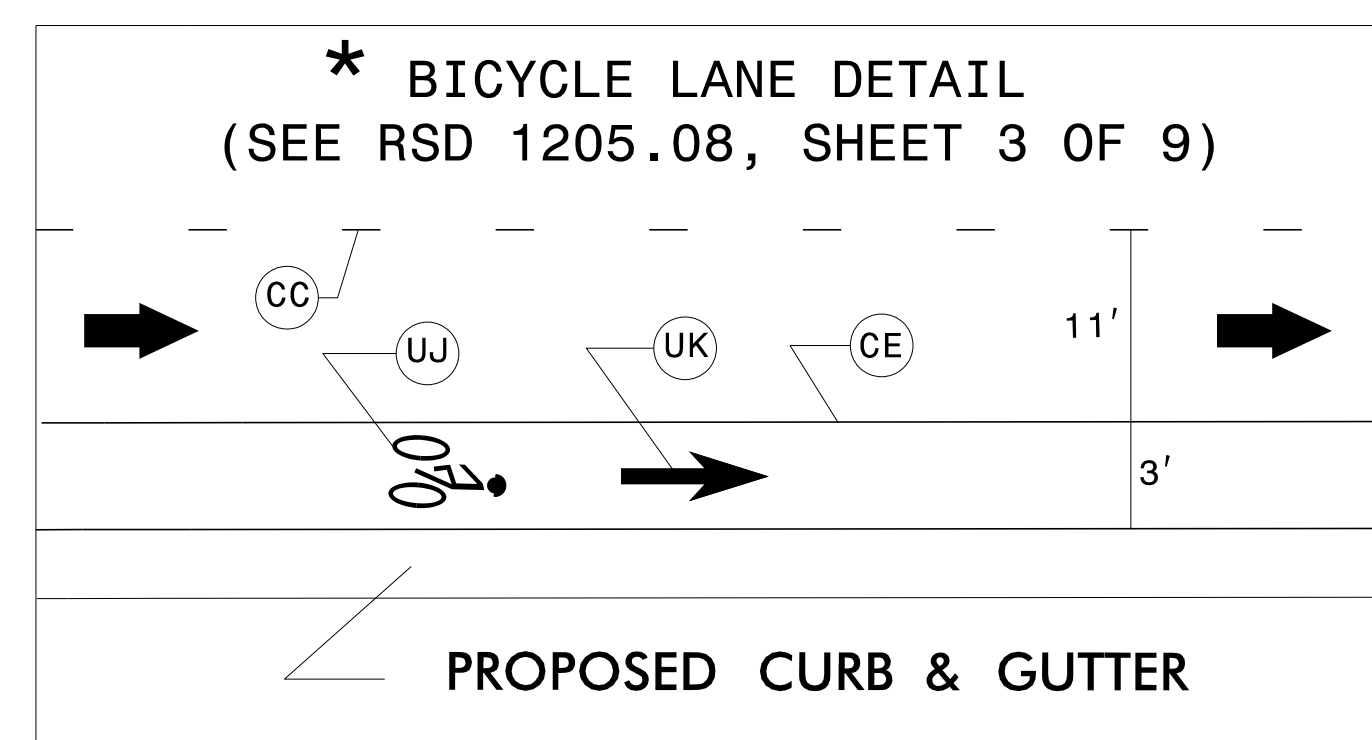

WETHERILL ENGINEERING

1223 Jones Franklin Rd.
Raleigh, N.C. 27606
License No. F-0377
Bus: 919 851 8077
Fax: 919 851 8107

TRANSPORTATION PLANNING/DESIGN - BRIDGE/STRUCTURE DESIGN
CIVIL/SITE DESIGN - GIS/GPS - CONSTRUCTION OBSERVATION

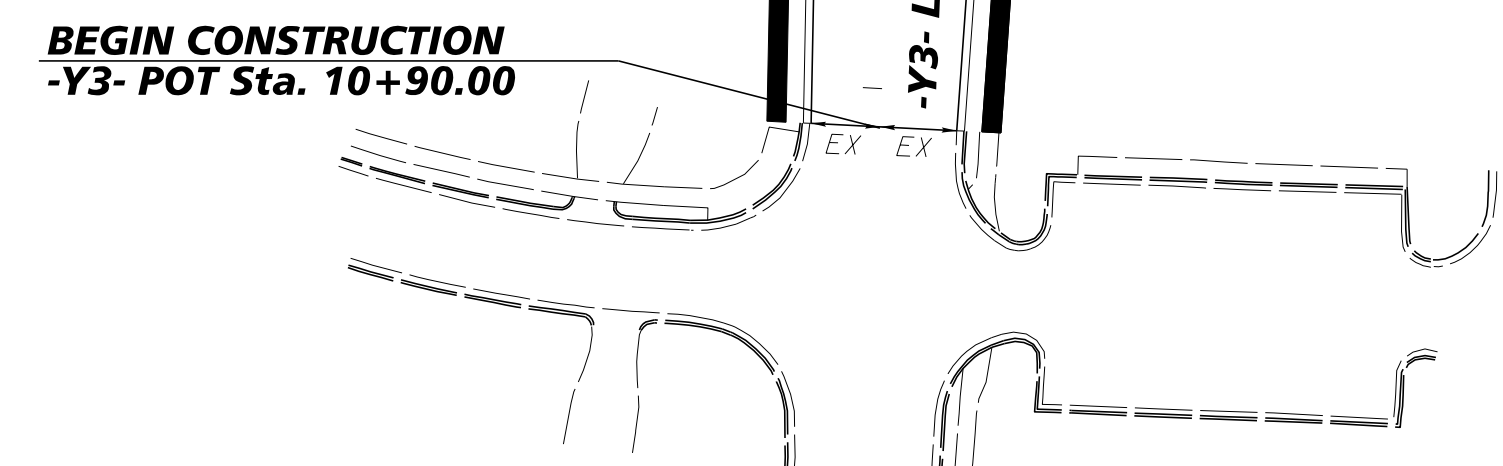


DOCUMENT NOT CONSIDERED FINAL UNLESS ALL SIGNATURES COMPLETED

APPROVED: *Bob A. May*

DATE: 10/16/2018

SEAL

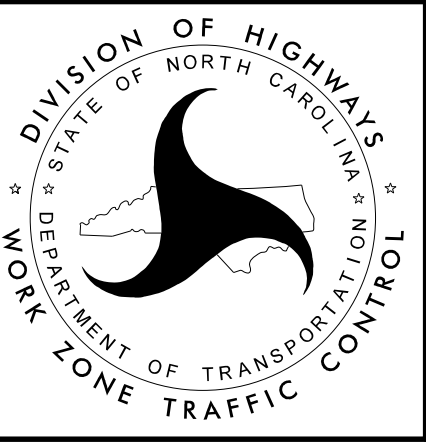

FINAL PAVEMENT MARKING PLANS