

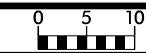
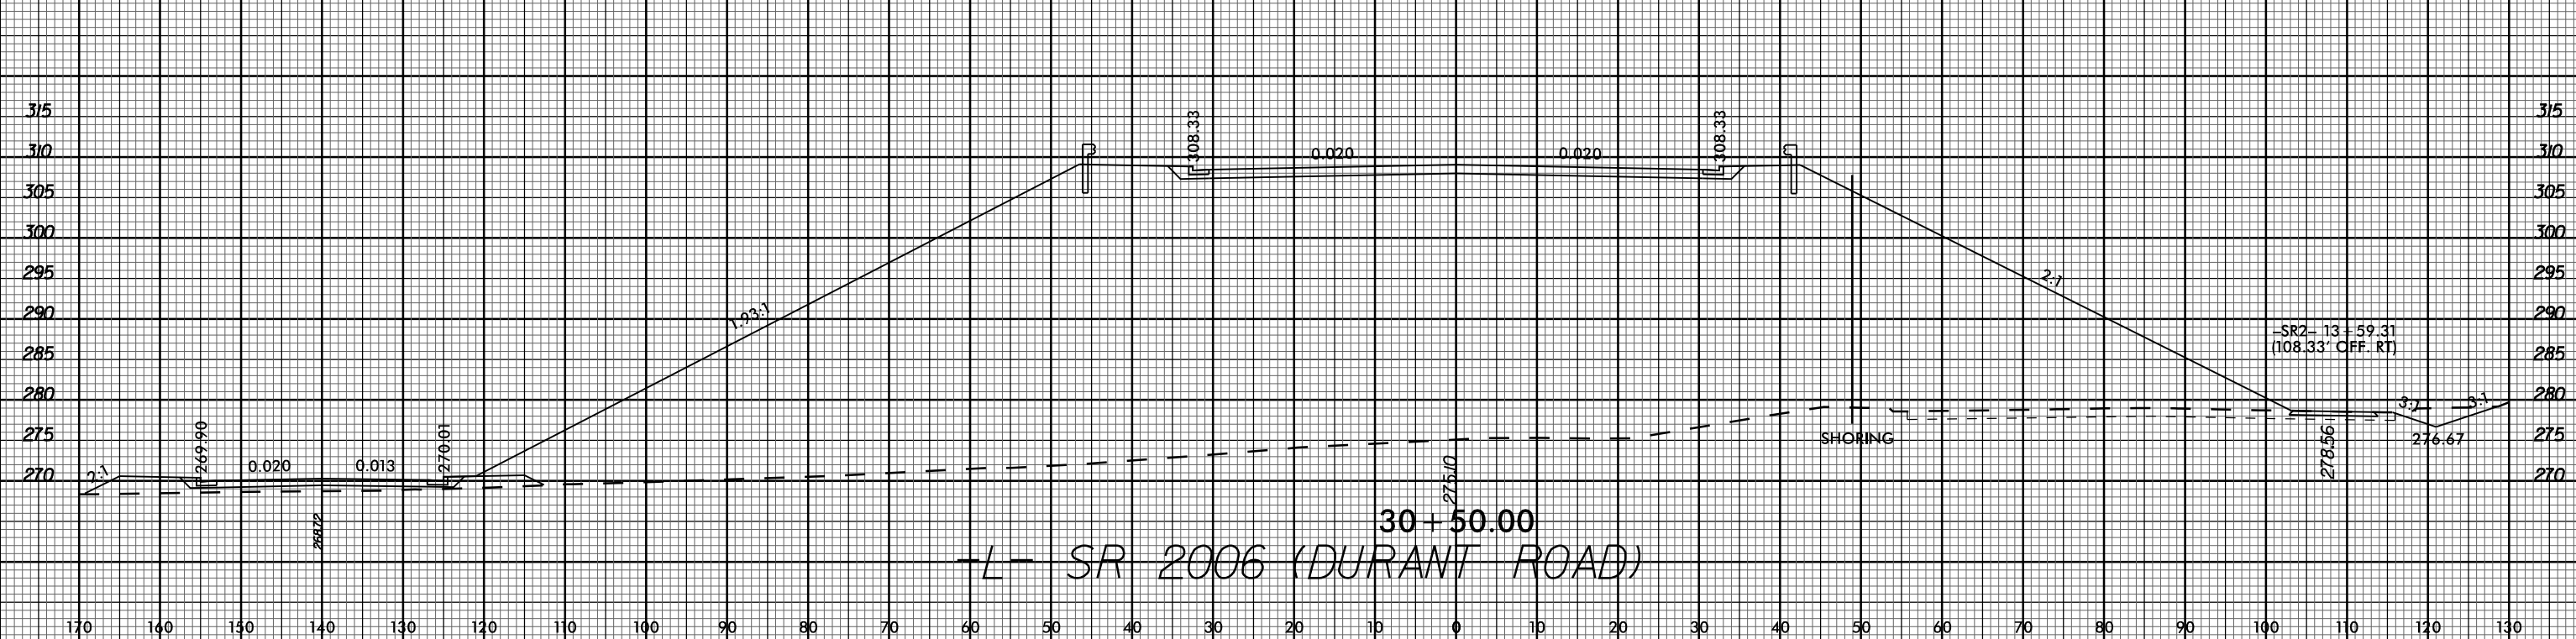


8/23/99

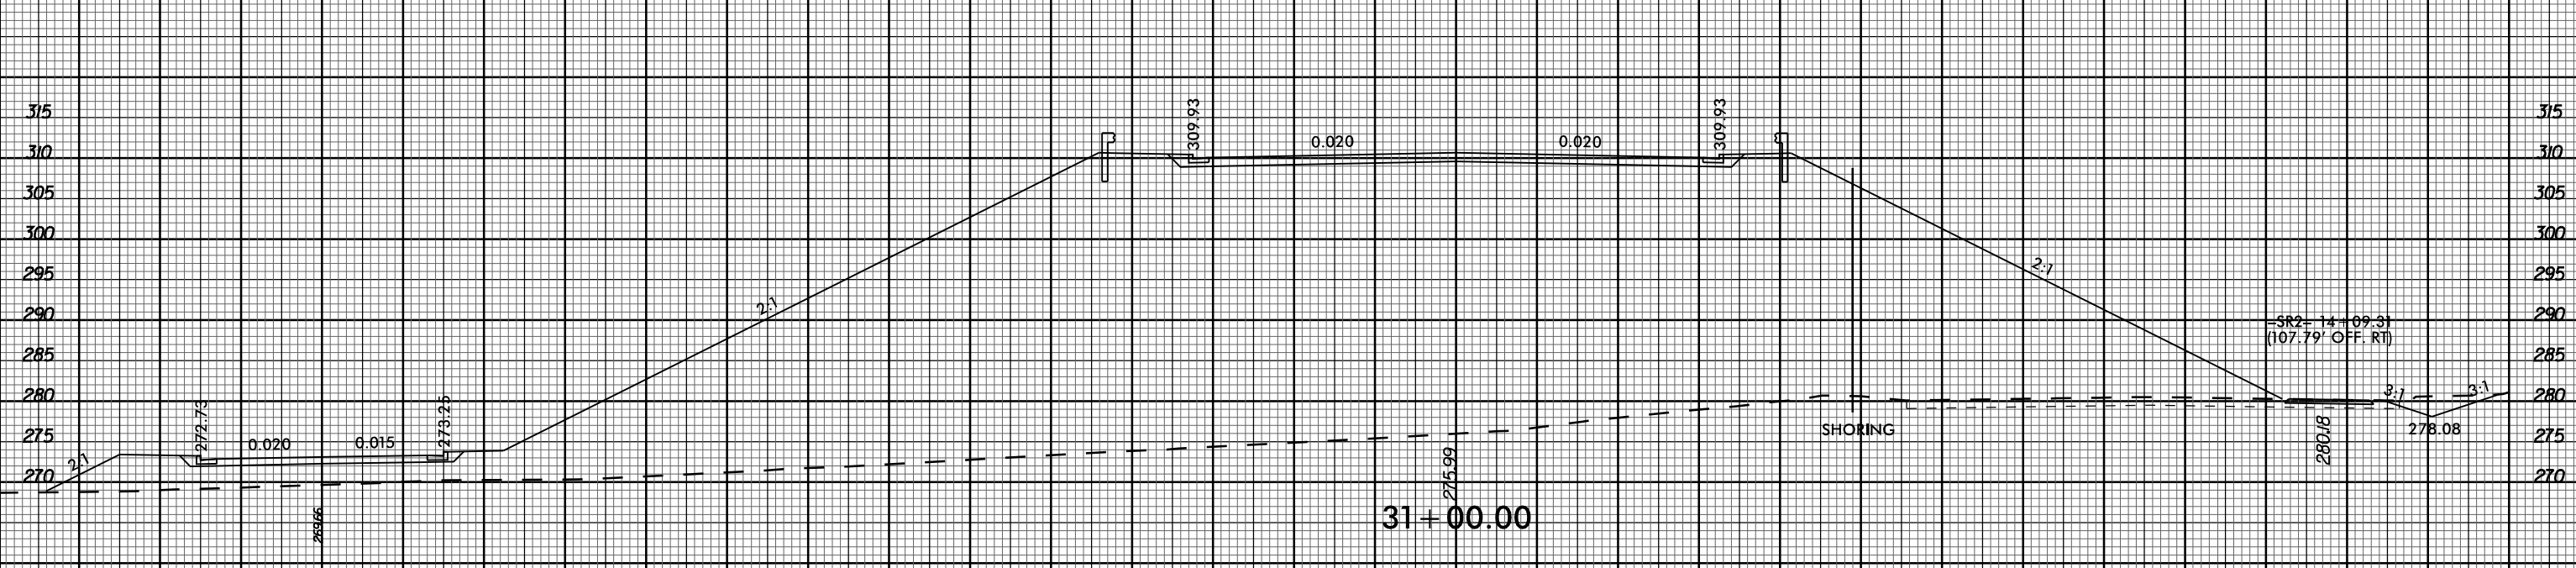

PROJ. REFERENCE NO. P-5720	SHEET NO. X-II
-------------------------------	-------------------

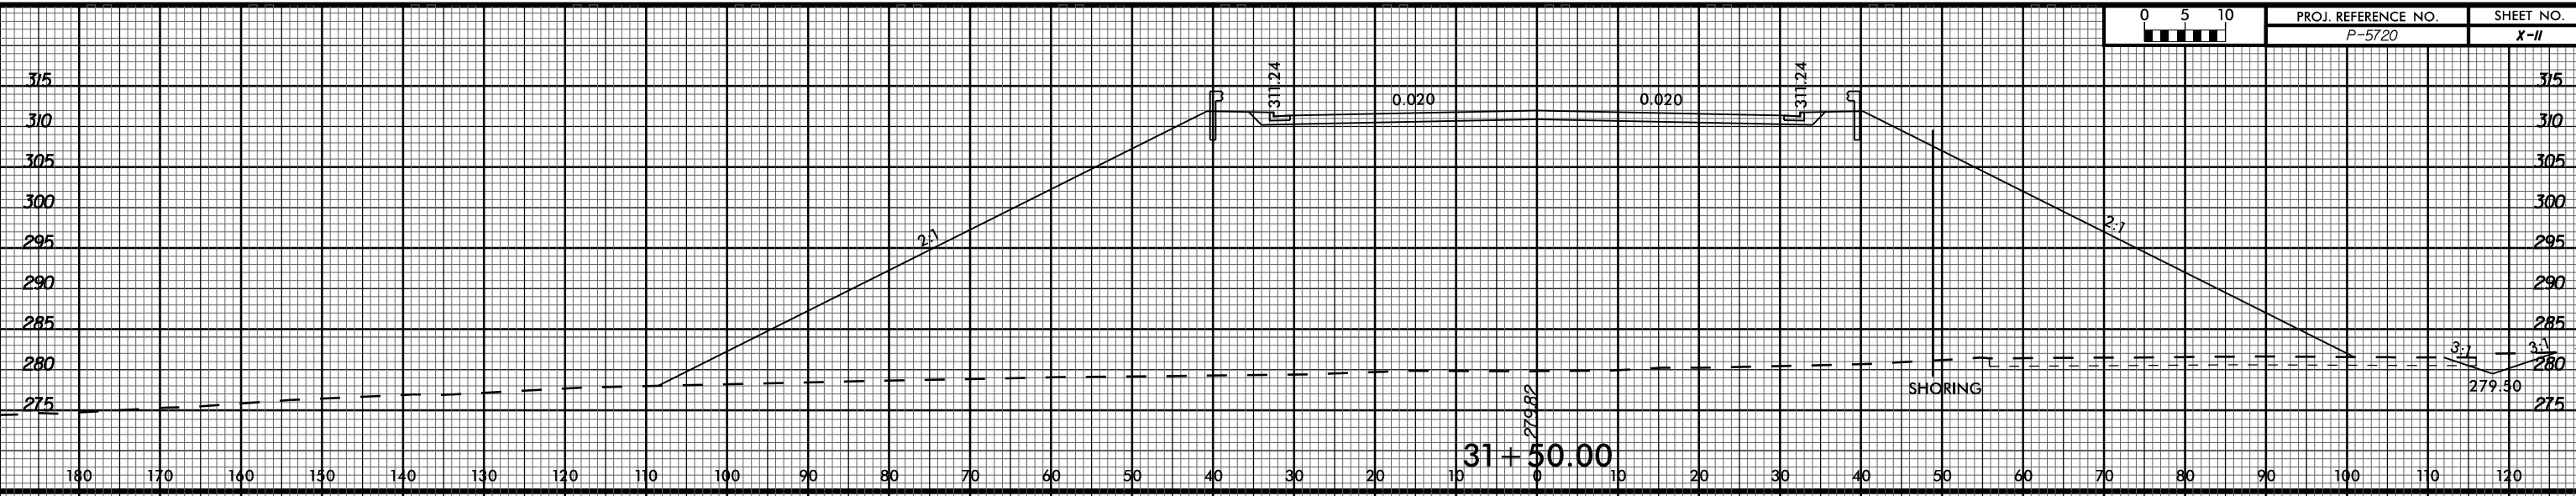

9/7/2021