

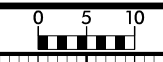
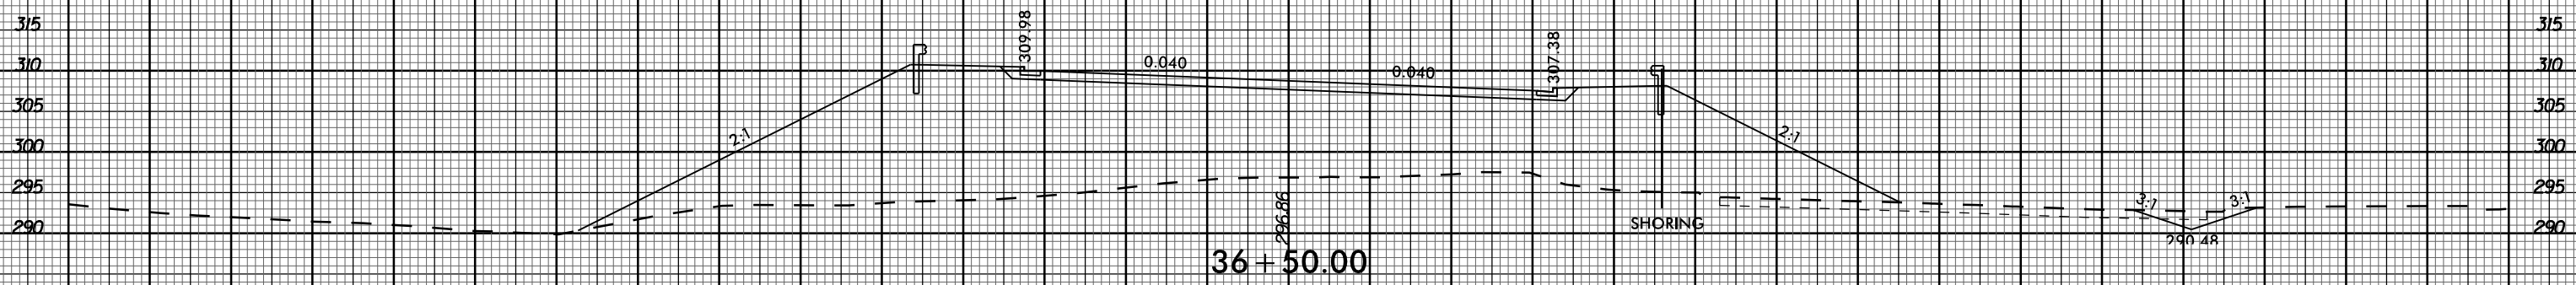
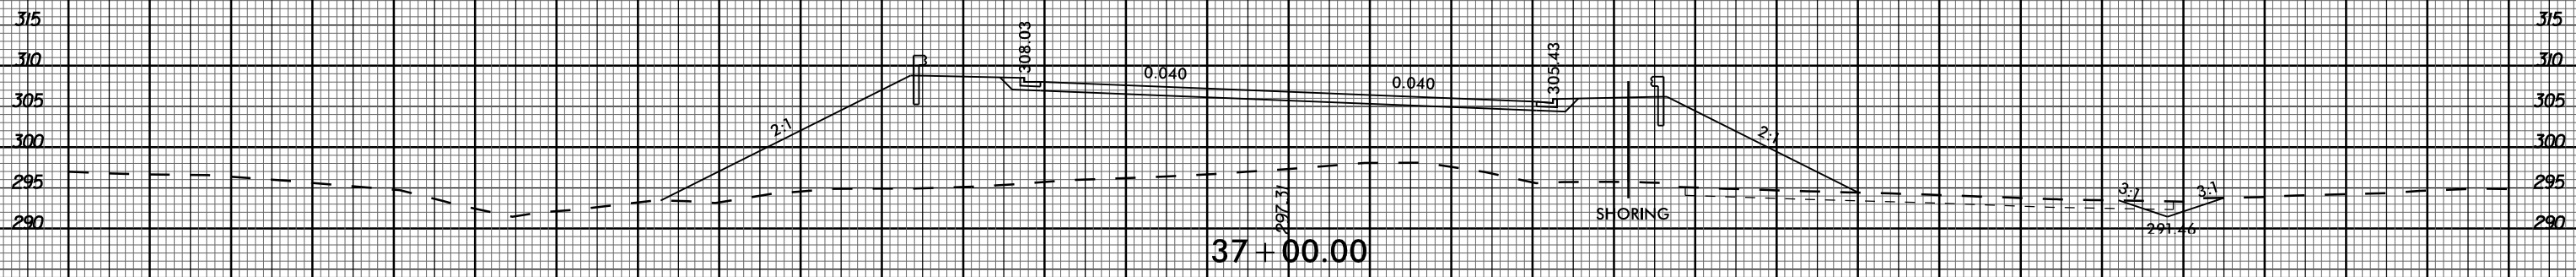


8/23/99

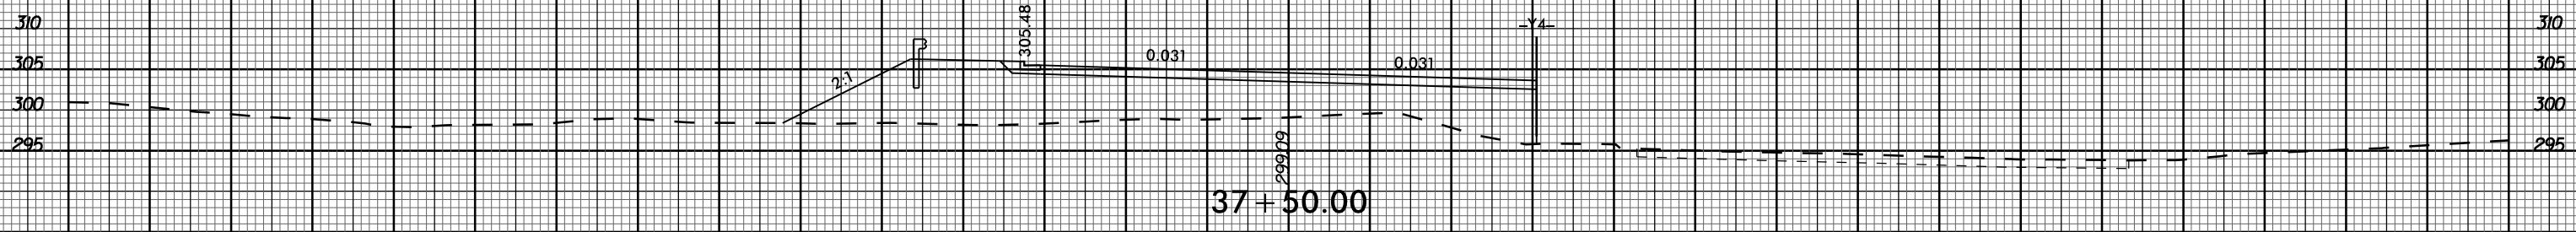

PROJ. REFERENCE NO.
P-5720

SHEET NO.
X-15

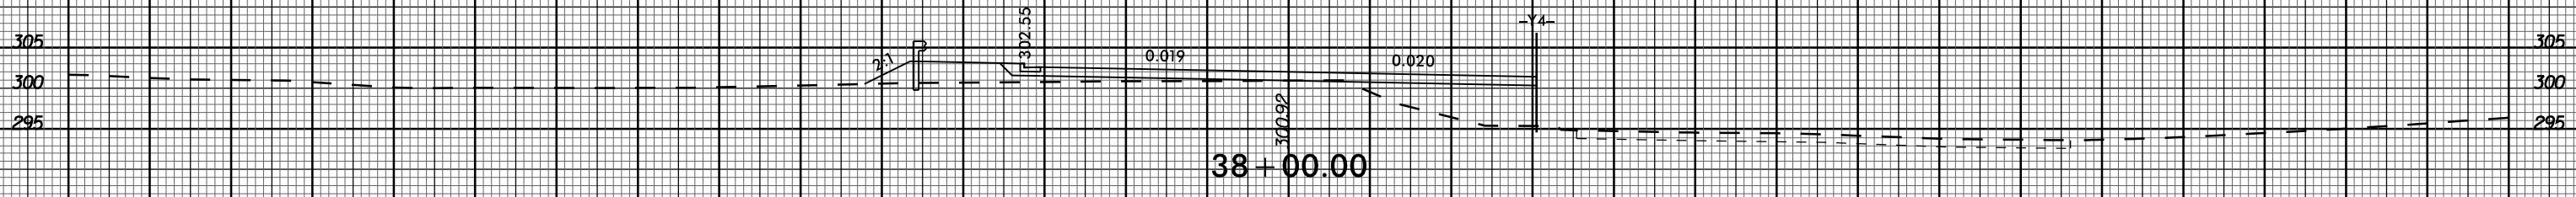

L- SR 2006 (DURANT ROAD)

9/7/2021