



8/23/99

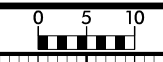

PROJ. REFERENCE NO.
P-5720

SHEET NO.
X-19

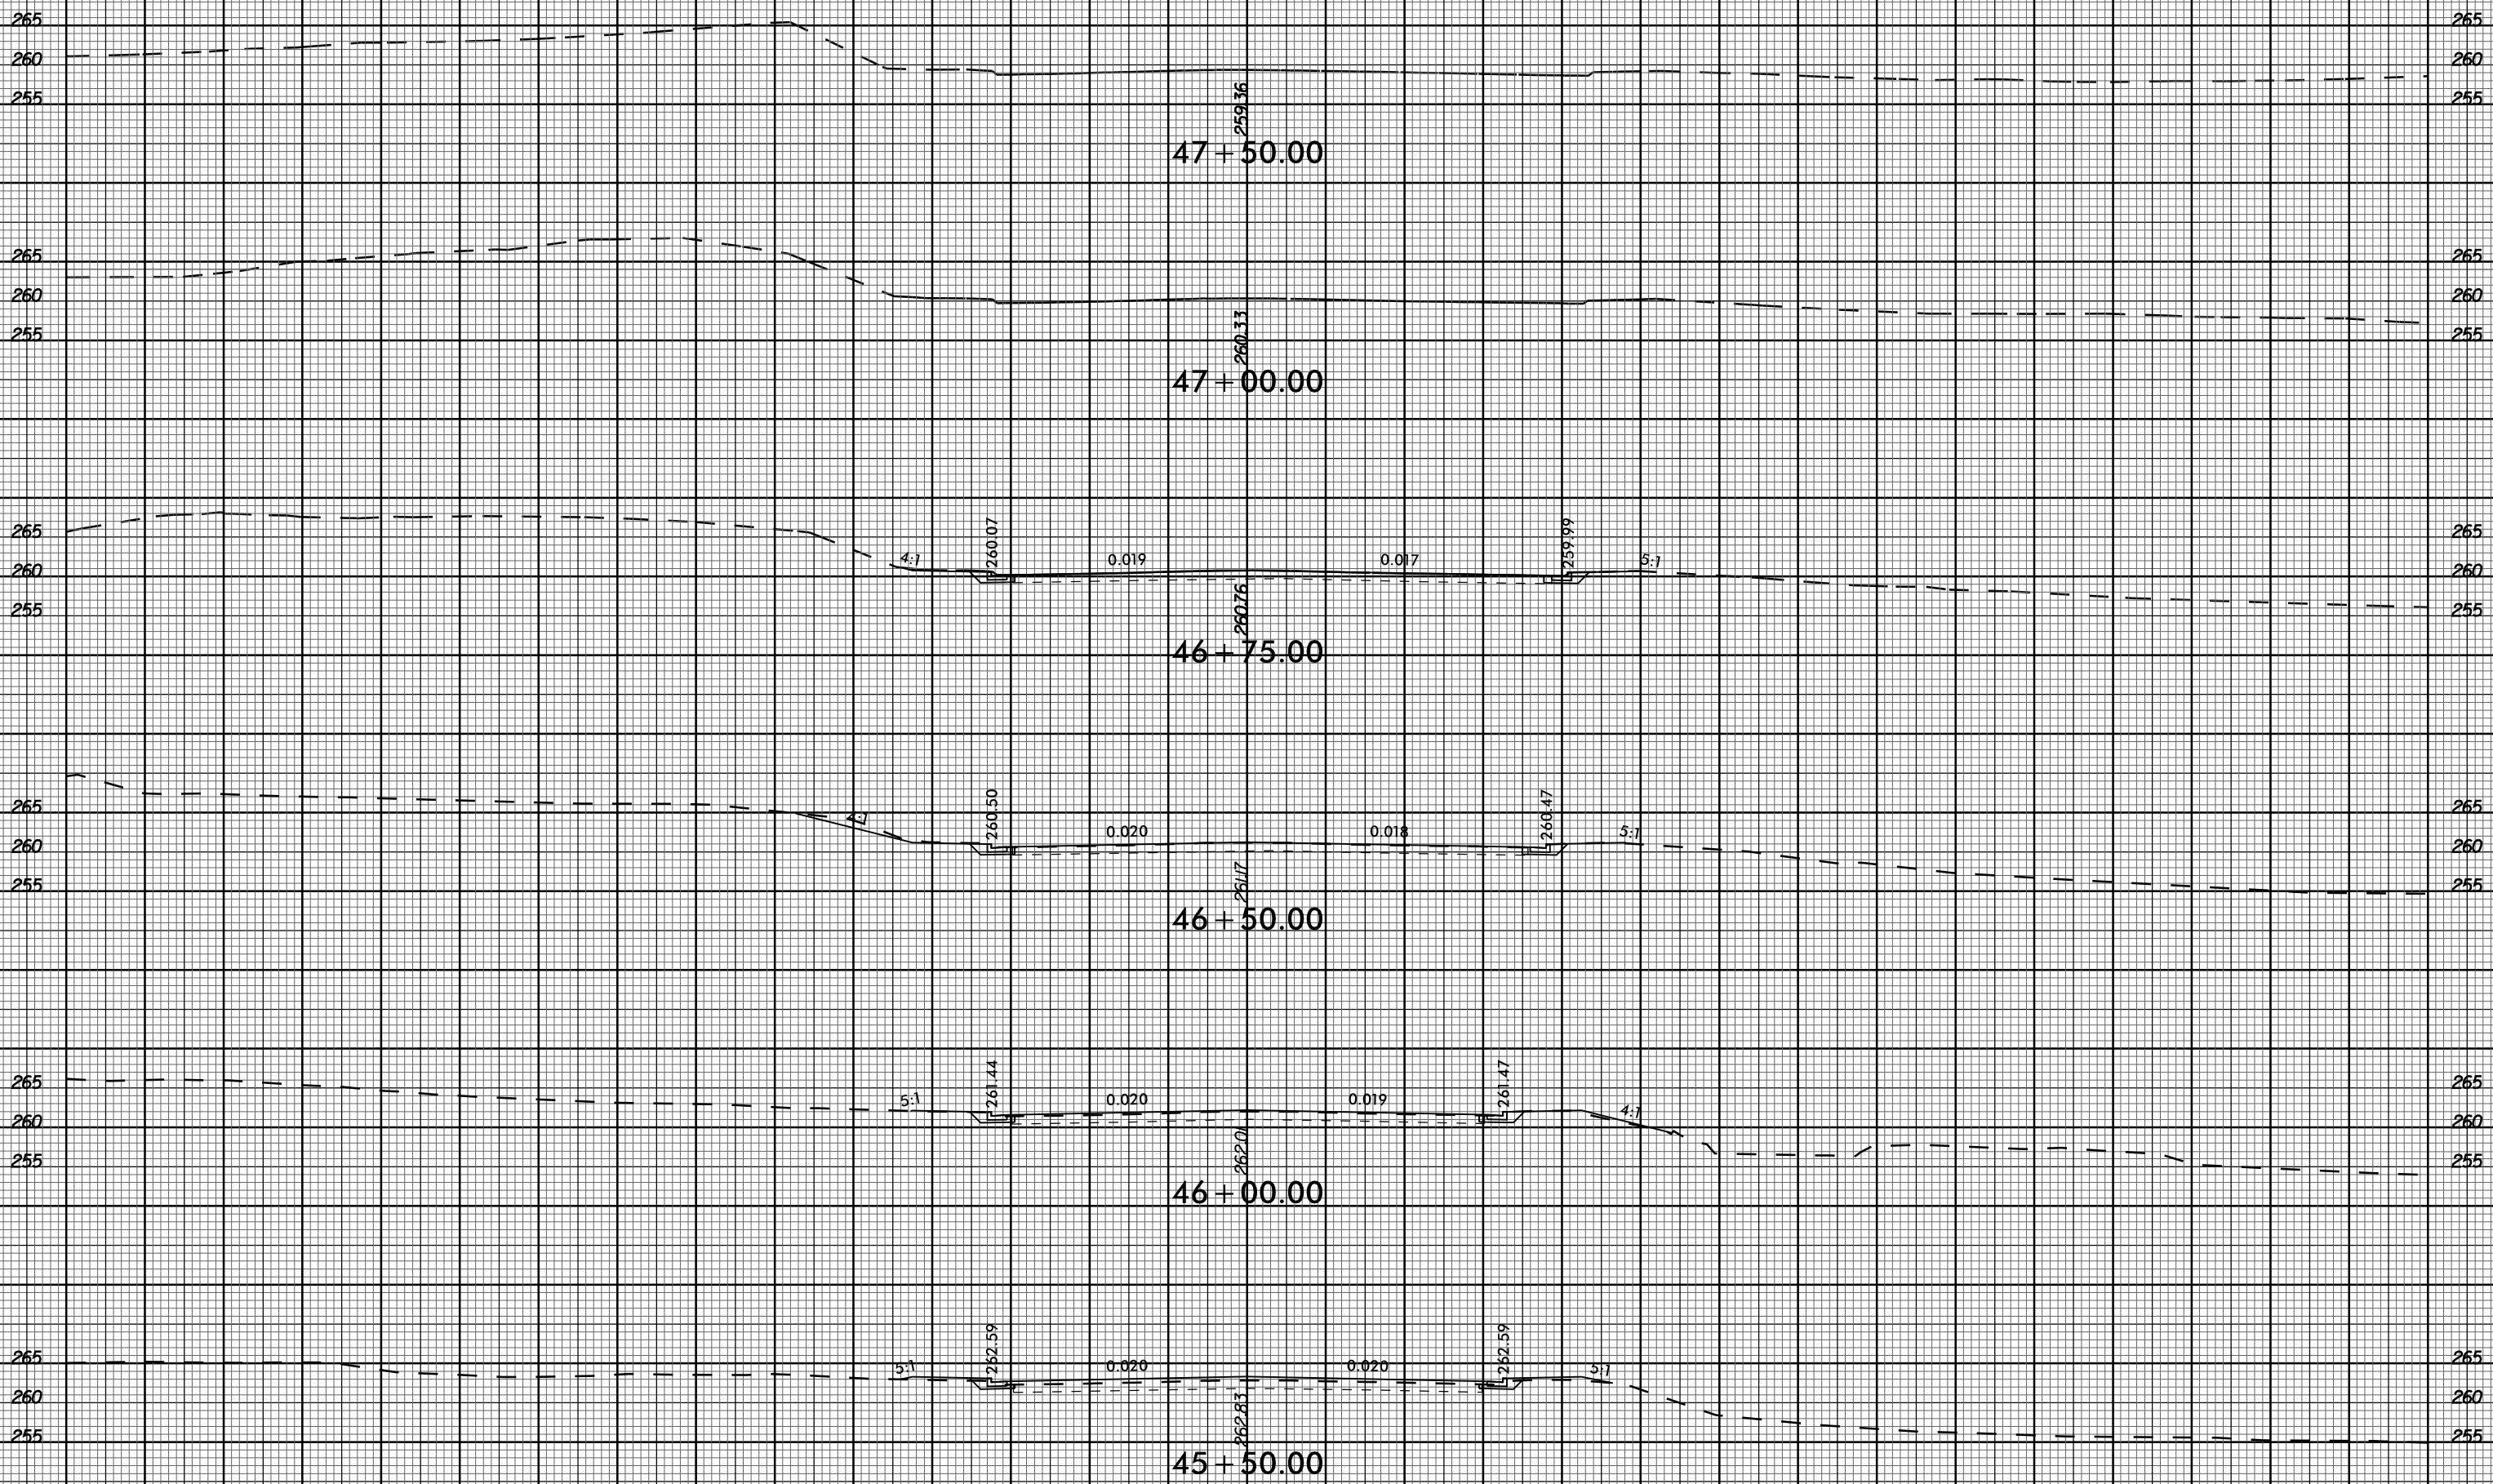

L- SR 2006 (DURANT ROAD)

9/7/2021

150 140 130 120 110 100 90 80 70 60 50 40 30 20 10 0 10 20 30 40 50 60 70 80 90 100 110 120 130 140 150