



8/23/99

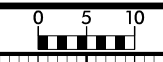

PROJ. REFERENCE NO.
P-5720

SHEET NO.
X-20

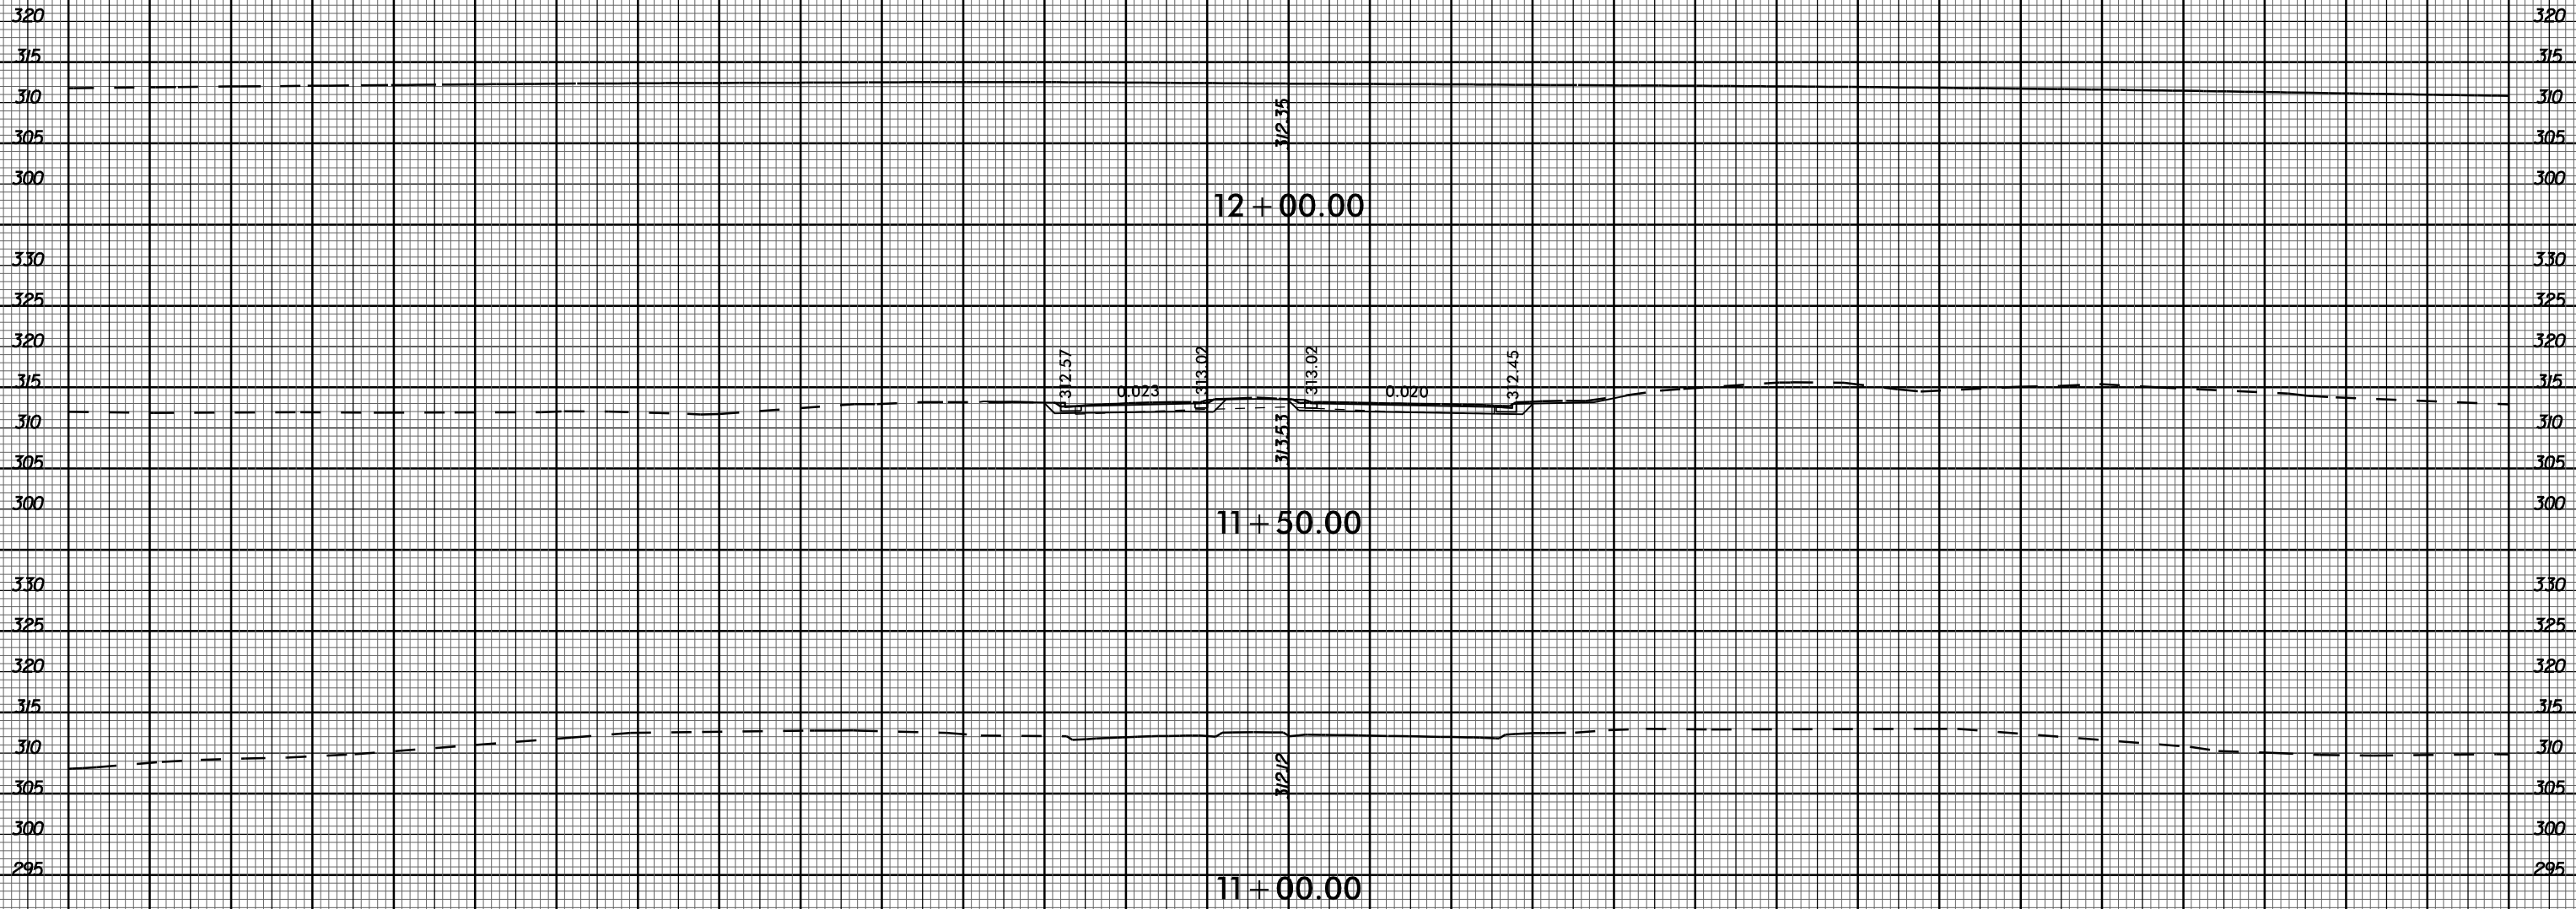

-YI- HAWKSMOORE DRIVE

9/7/2021