



8/23/99

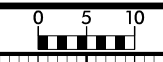

PROJ. REFERENCE NO.
P-5720

SHEET NO.
X-25

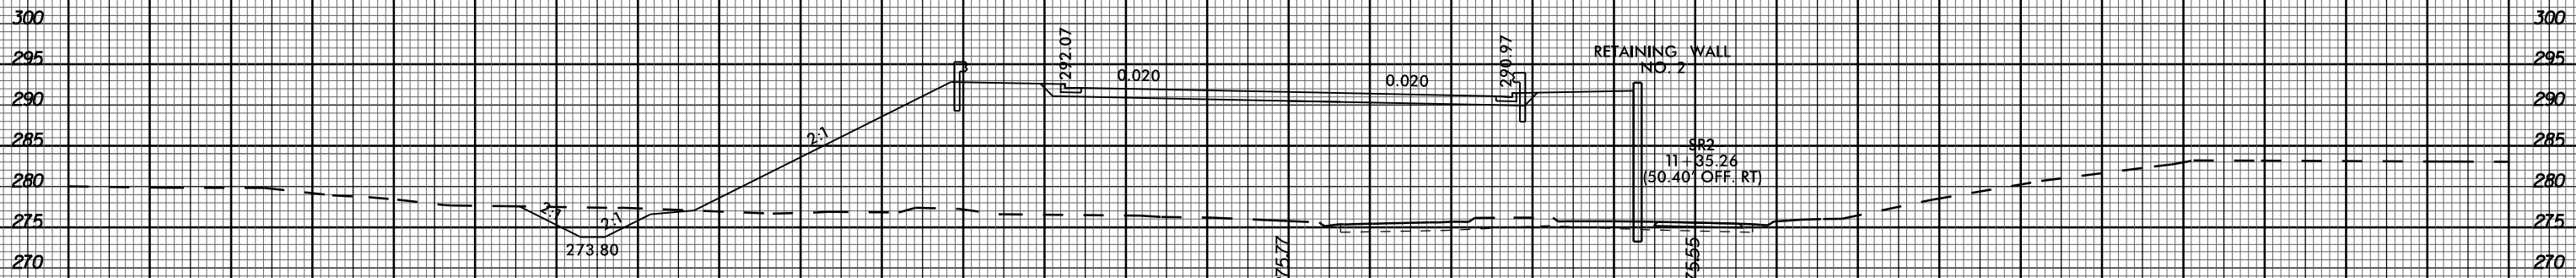


14 + 00.00



13 + 50.00



13 + 00.00

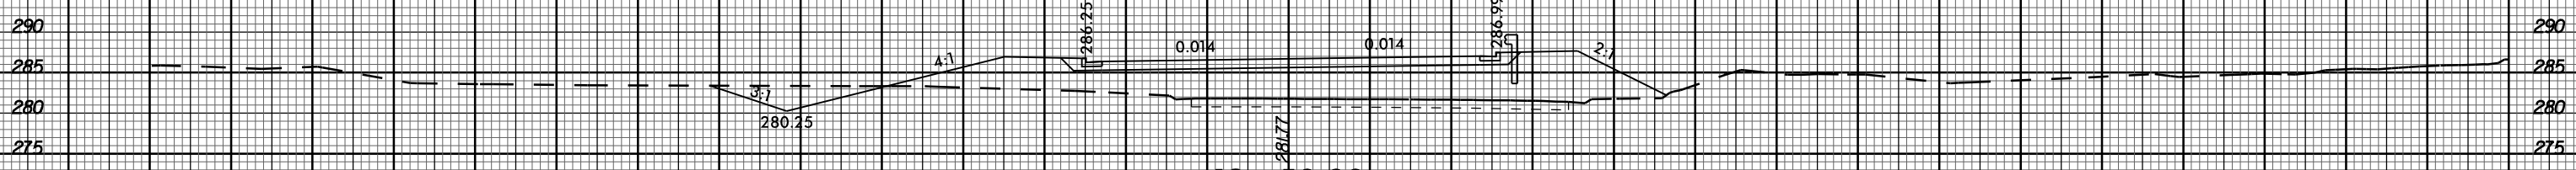

12 + 50.00

-Y3- LESLIESHIRE DRIVE

9/7/2021

150 140 130 120 110 100 90 80 70 60 50 40 30 20 10 0 10 20 30 40 50 60 70 80 90 100 110 120 130 140 150