



8/23/99

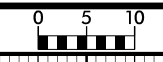


PROJ. REFERENCE NO.  
P-5720


SHEET NO.  
X-26

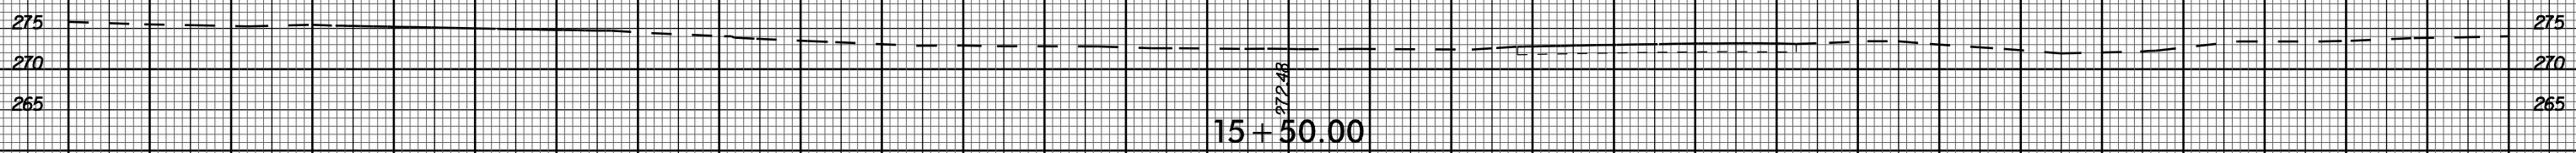

15 + 50.00

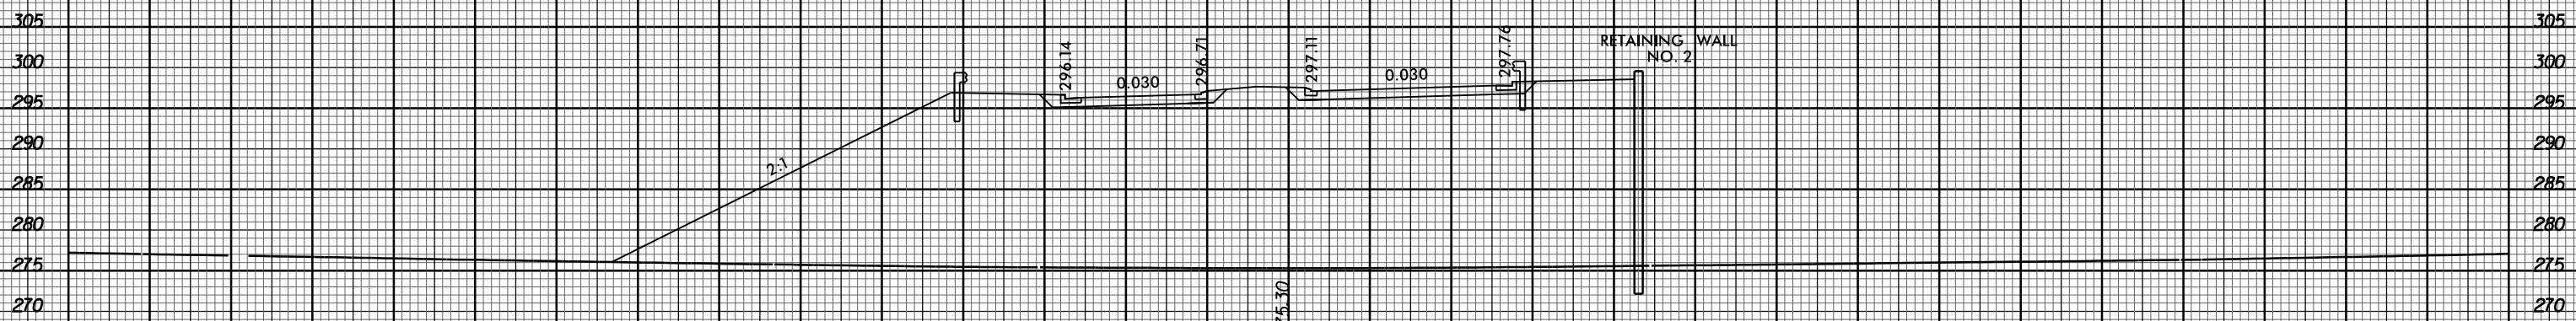

15 + 00.00

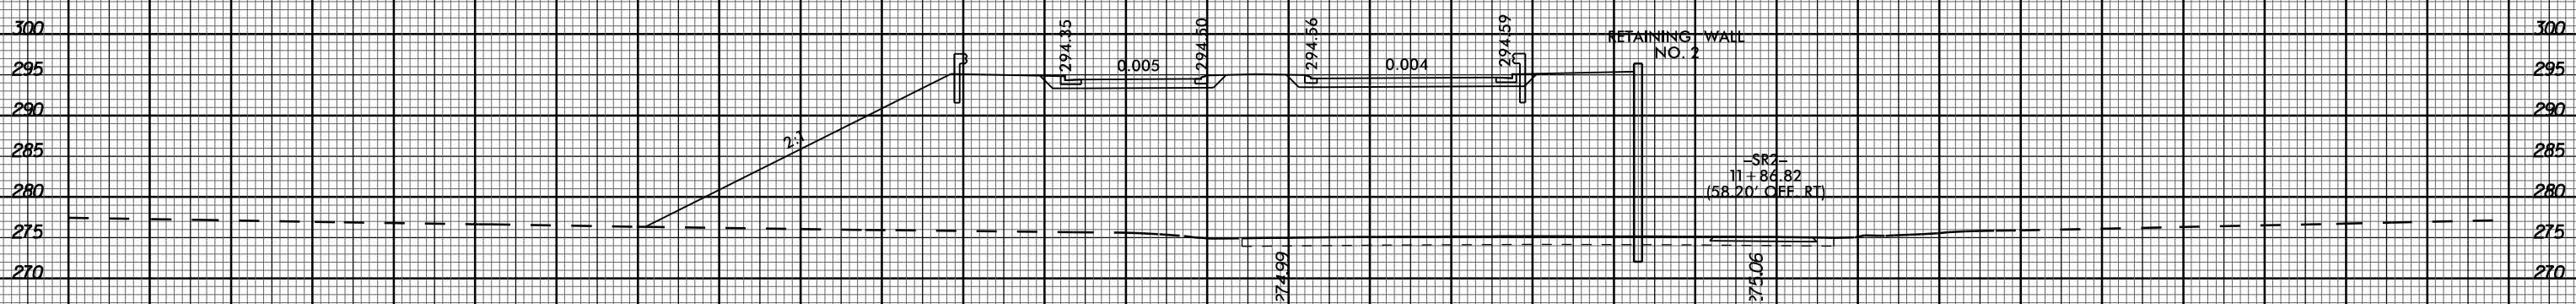

14 + 50.00

-Y3- LESLIESHIRE DRIVE

9/7/2021

